

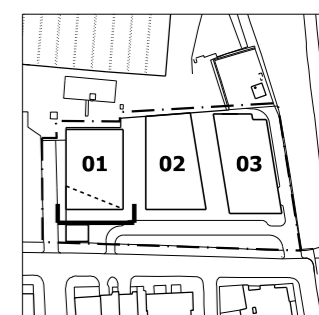


NOTES:
 DO NOT SCALE FROM THIS DRAWING.
 ALL DIMENSIONS TO BE CHECKED ON SITE.
 ALL OMISSIONS AND DISCREPANCIES TO BE REPORTED TO THE ARCHITECT IMMEDIATELY.
 ALL RIGHTS RESERVED. THIS WORK IS COPYRIGHT AND CANNOT BE REPRODUCED OR COPIED OR MODIFIED IN ANY FORM OR BY ANY MEANS, GRAPHIC ELECTRONIC OR MECHANICAL, INCLUDING PHOTOCOPYING WITHOUT THE WRITTEN PERMISSION OF SQUIRE AND PARTNERS ARCHITECTS.

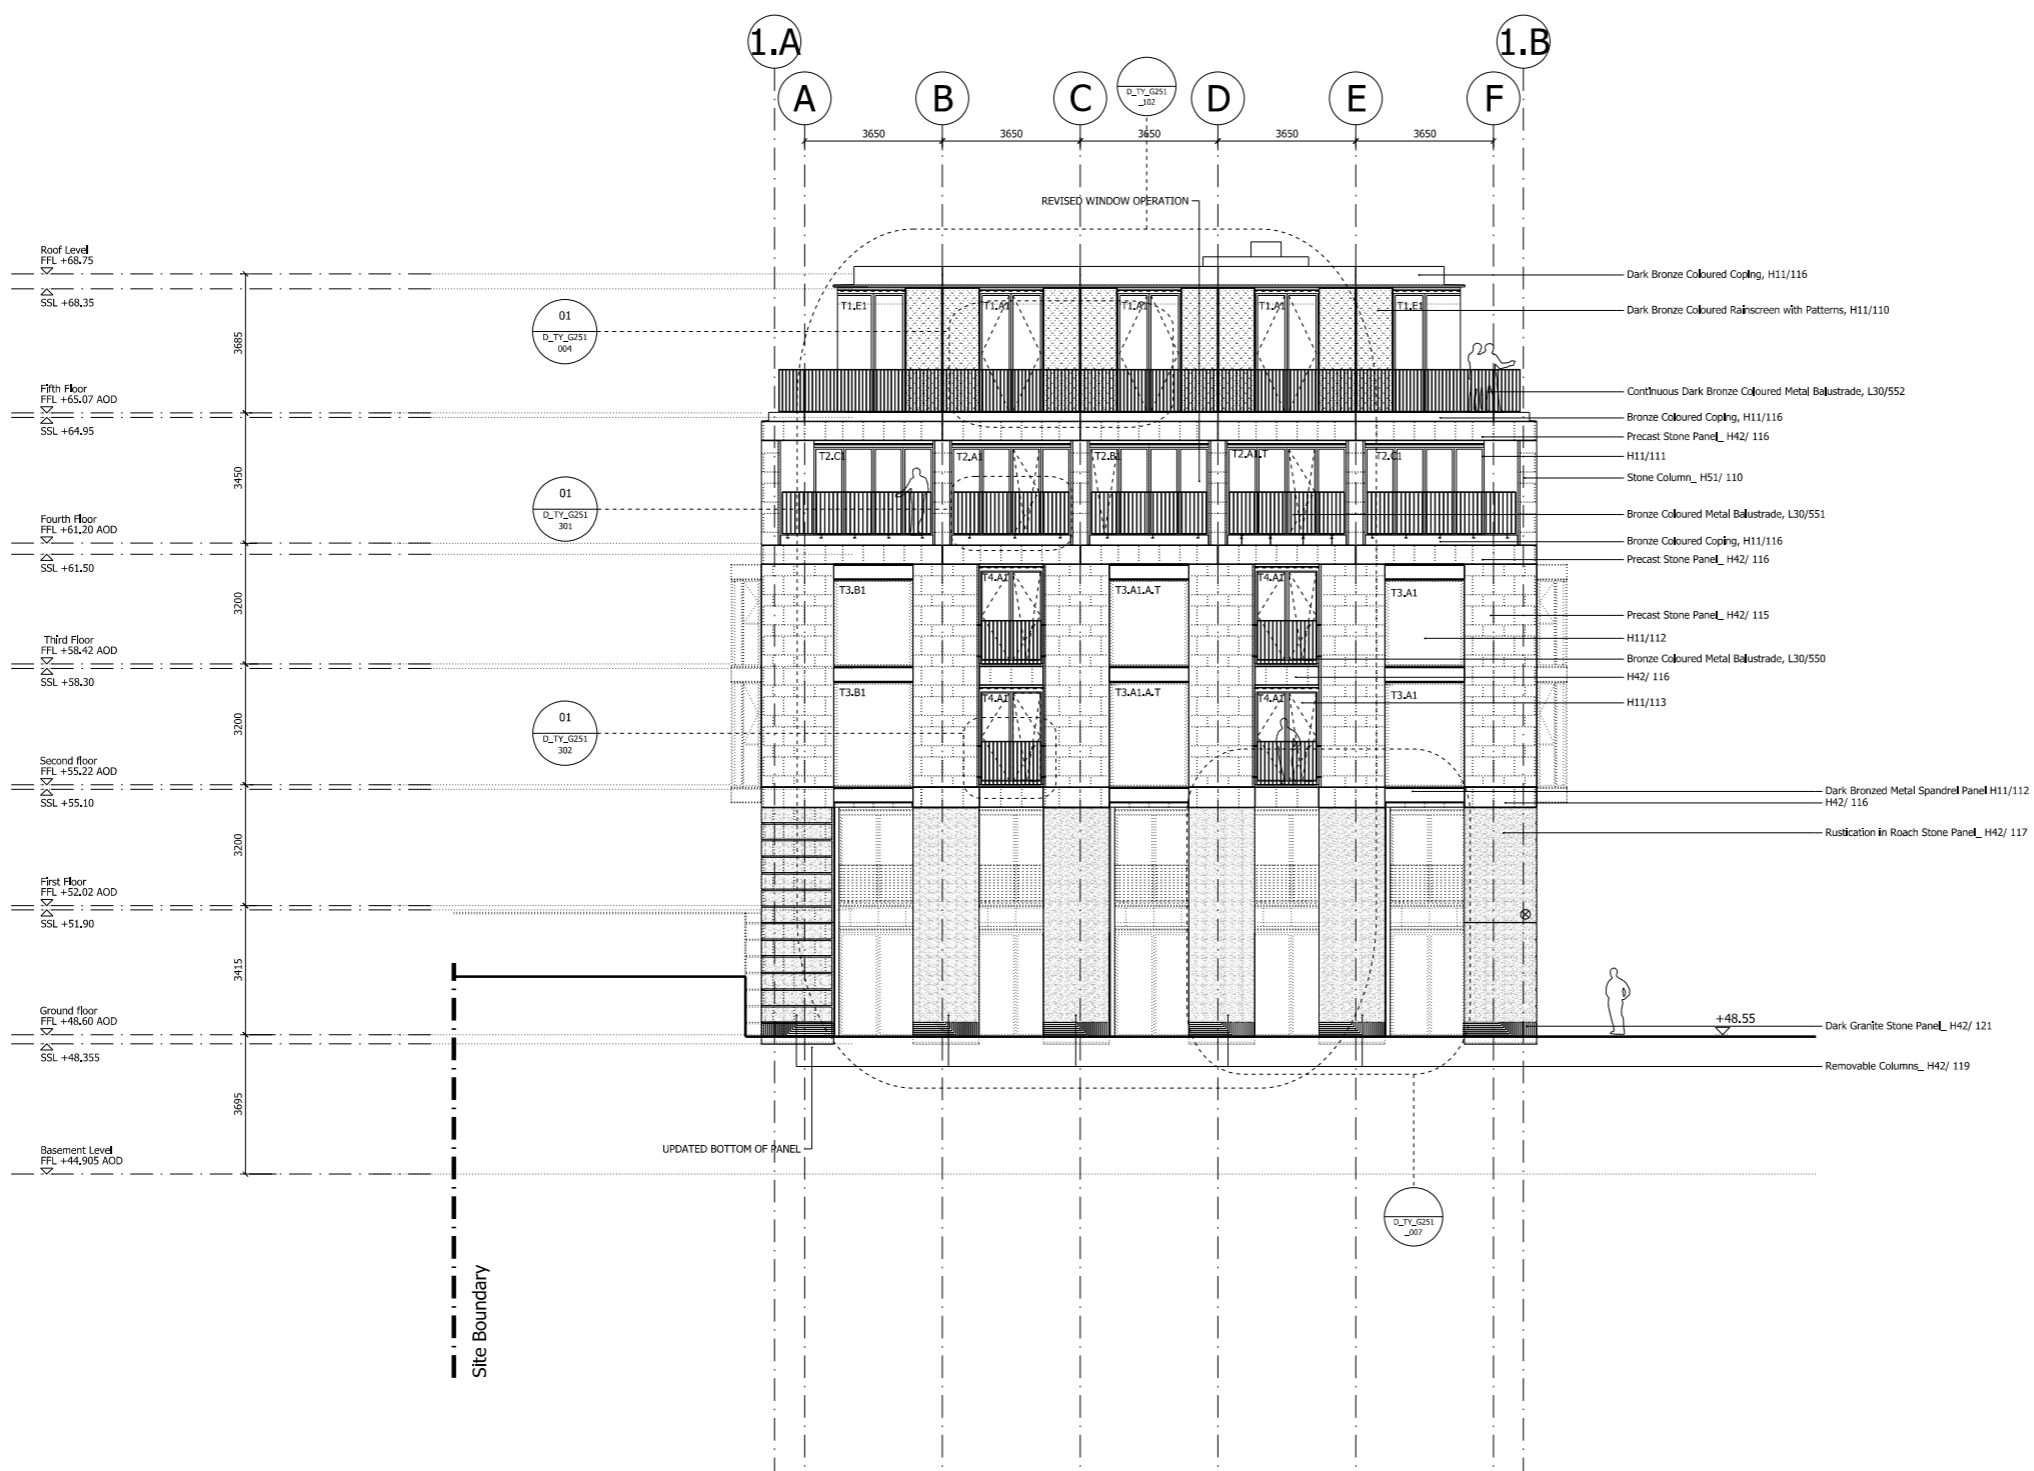

- T1: Single sliding window
- T2: Double sliding window
- T3: Baywindow
- T4: Juliet Window
- T5: French Window (Ground Floor)
- T6: Fixed

Window/Door types refer to 10004-0106-Ext Door+Window Schedule-SYK

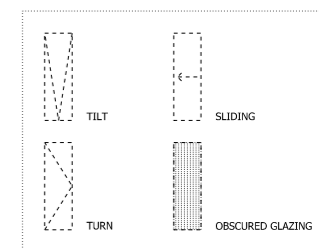

Issued for Planning Condition 02	11/09/11	Tsh	R
Issued for Const. Ext. Metal Work:4500	11/07/13	CF	P
BALUSTRADES UPDATED			
Issued for Construction: Metal Cladding	05/04/13	SYK	N
Revision description	Date	Check	Rev

Squire and Partners

77 Wicklow Street London WC1X 9JY
 T: 020 7278 5555 F: 020 7239 0495

info@squireandpartners.com
 www.squireandpartners.com

Project
 St Edmunds Terrace,
 London, NW8

Drawing
 Block 1
 Proposed South Elevation

Drawn	Date	Scale
CG	10/01/2011	1:100@A1 1:200@A3
Job number	Drawing number	Revision
10004	B1_E_S_G200_001	R