



01 Plan
B2-3_E_G251_001

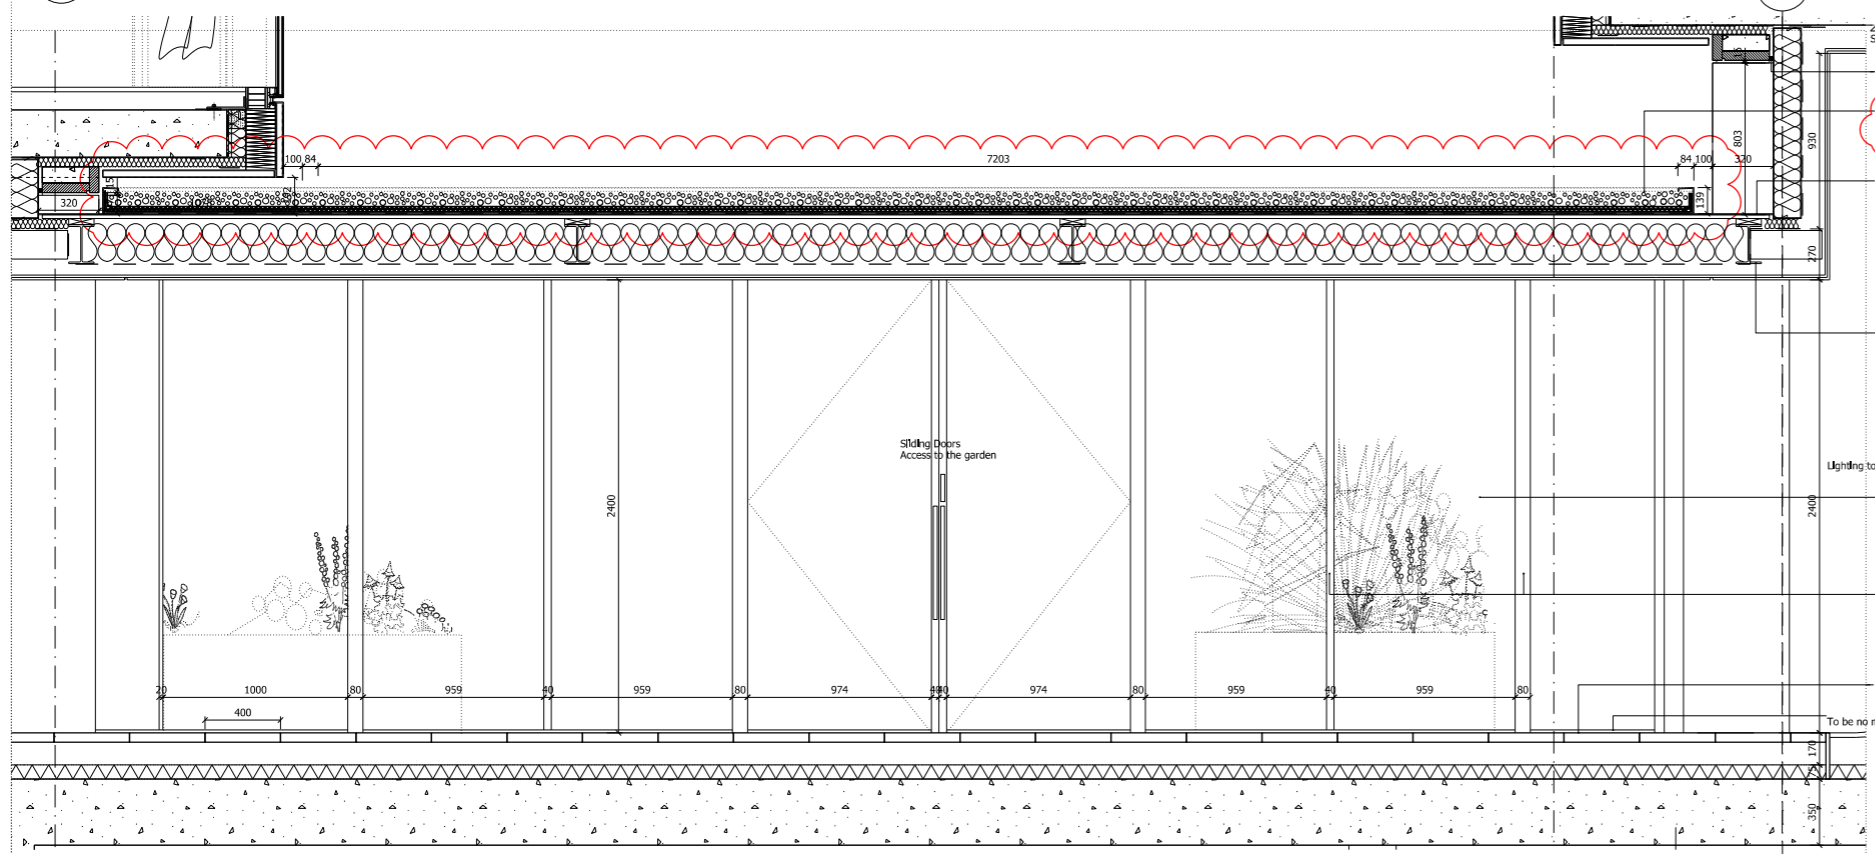

02 Section
B2-3_E_G251_001

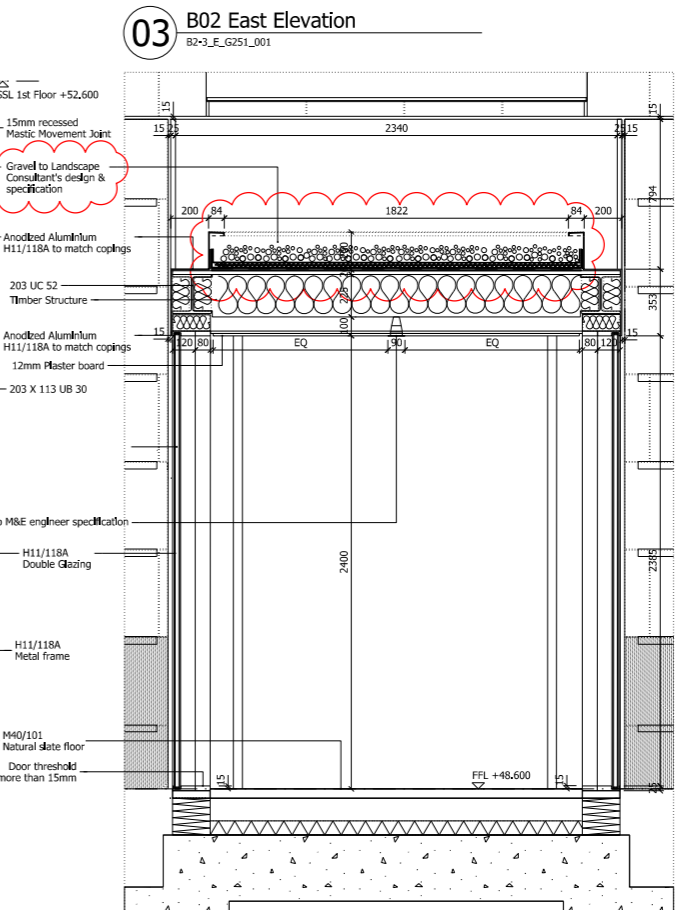


03 B02 East Elevation
B2-3_E_G251_001

04 B03 West Elevation
B2-3_E_G251_001

NOTES:
DO NOT SCALE FROM THIS DRAWING.
ALL DIMENSIONS TO BE CHECKED ON SITE.
ALL OMISSIONS AND DISCREPANCIES TO BE REPORTED TO THE ARCHITECT IMMEDIATELY.

ALL RIGHTS RESERVED. THIS WORK IS COPYRIGHT AND CANNOT BE REPRODUCED OR COPIED OR MODIFIED IN ANY FORM OR BY ANY MEANS, GRAPHIC ELECTRONIC OR MECHANICAL, INCLUDING PHOTOCOPYING WITHOUT THE WRITTEN PERMISSION OF SQUIRE AND PARTNERS ARCHITECTS.

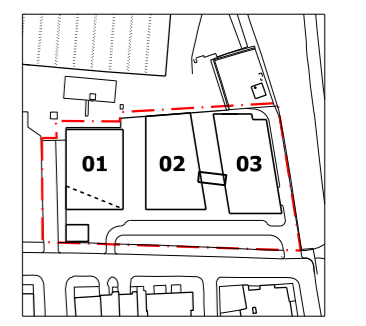

Issued for Coordination	10/09/13	CFI	B
Issued for Tender:	4300, 4325	22/07/13	MCh A
Issued for Construction:	Metal Cladding	18/06/13	CI -
Revision description	Date	Check	Rev

Squire and Partners

77 Wicklow Street London WC1X 9JY
T: 020 7278 5555 F: 020 7239 0495

info@squireandpartners.com
www.squireandpartners.com

Project
St Edmunds Terrace,
London, NW8

Drawing
Ground Floor East Courtyard
Glazed Walkway

Drawn	Date	Scale
KK	12/06/13	1:20 @ A1 1:40 @ A3
Job number	Drawing number	Revision
10004	B2-3_E_G251_001	B