




NOTES:  
 DO NOT SCALE FROM THIS DRAWING.  
 ALL DIMENSIONS TO BE CHECKED ON SITE.  
 ALL OMISSIONS AND DISCREPANCIES TO BE REPORTED TO THE ARCHITECT IMMEDIATELY.

ALL RIGHTS RESERVED. THIS WORK IS COPYRIGHT AND CANNOT BE REPRODUCED OR COPIED OR MODIFIED IN ANY FORM OR BY ANY MEANS, GRAPHIC ELECTRONIC OR MECHANICAL, INCLUDING PHOTOCOPYING WITHOUT THE WRITTEN PERMISSION OF SQUIRE AND PARTNERS ARCHITECTS.

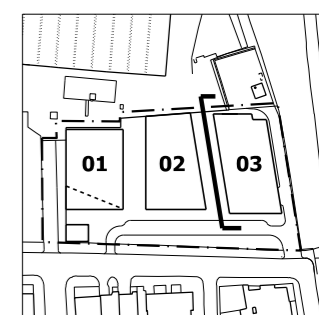

T1: Single sliding window  
 T2: Double sliding window  
 T3: Saw window  
 T4: Juliet Window  
 T5: French Window (Ground Floor)  
 T6: Fixed

Window/Door types refer to 10004-0106-Ext Door+Window Schedule-SYK

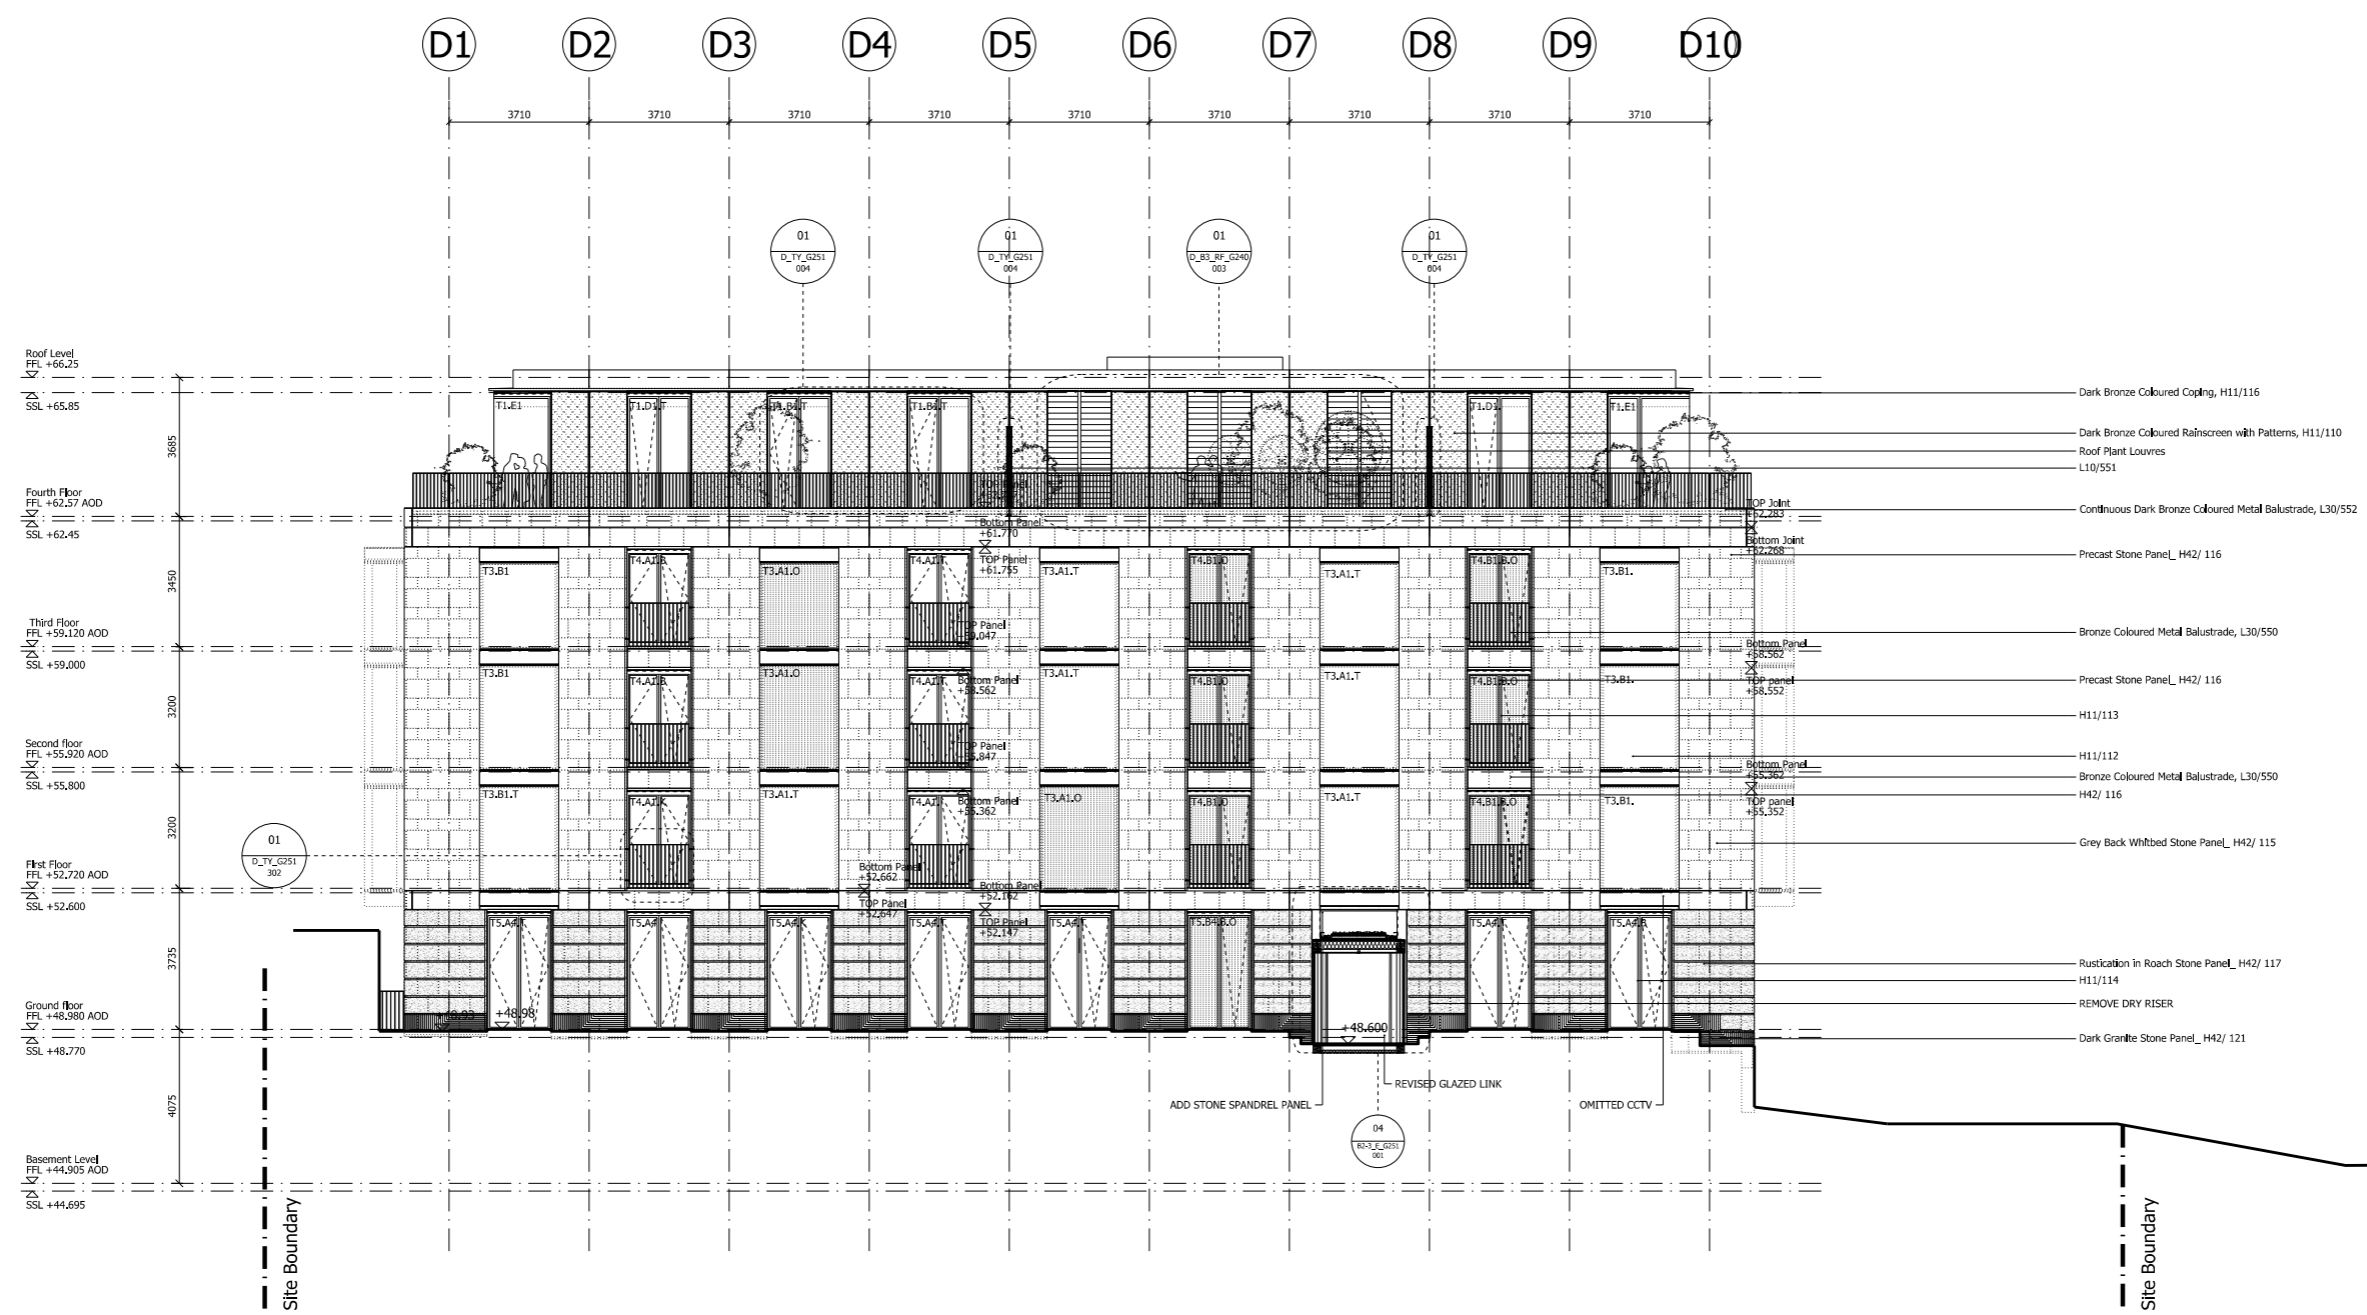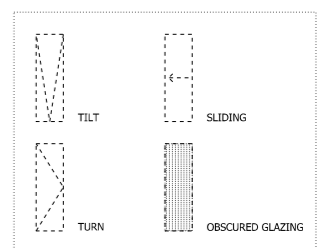

Issued for Planning Condition 02	11/09/13	Tsh	R
Issued for Const. Ext. Metal Work:4500	11/07/13	CH	P
BALUSTRADES UPDATED			
Issued for Construction: Metal Cladding	17/06/13	Tsh	N
Stone setting out updated			
Issued for Construction: Metal Cladding	05/04/13	SYK	M
Revision description	Date	Check	Rev

## Squire and Partners

77 Wicklow Street London WC1X 9JY  
 T: 020 7278 5555 F: 020 7239 0495

info@squireandpartners.com  
 www.squireandpartners.com

Project  
 St Edmunds Terrace,  
 London, NW8

Drawing  
 Block 3  
 Proposed West Elevation

Drawn	Date	Scale
CG	02/02/2011	1:100@A1 1:200@A3
Job number	Drawing number	Revision
10004	B3_E_W_G200_001	R