

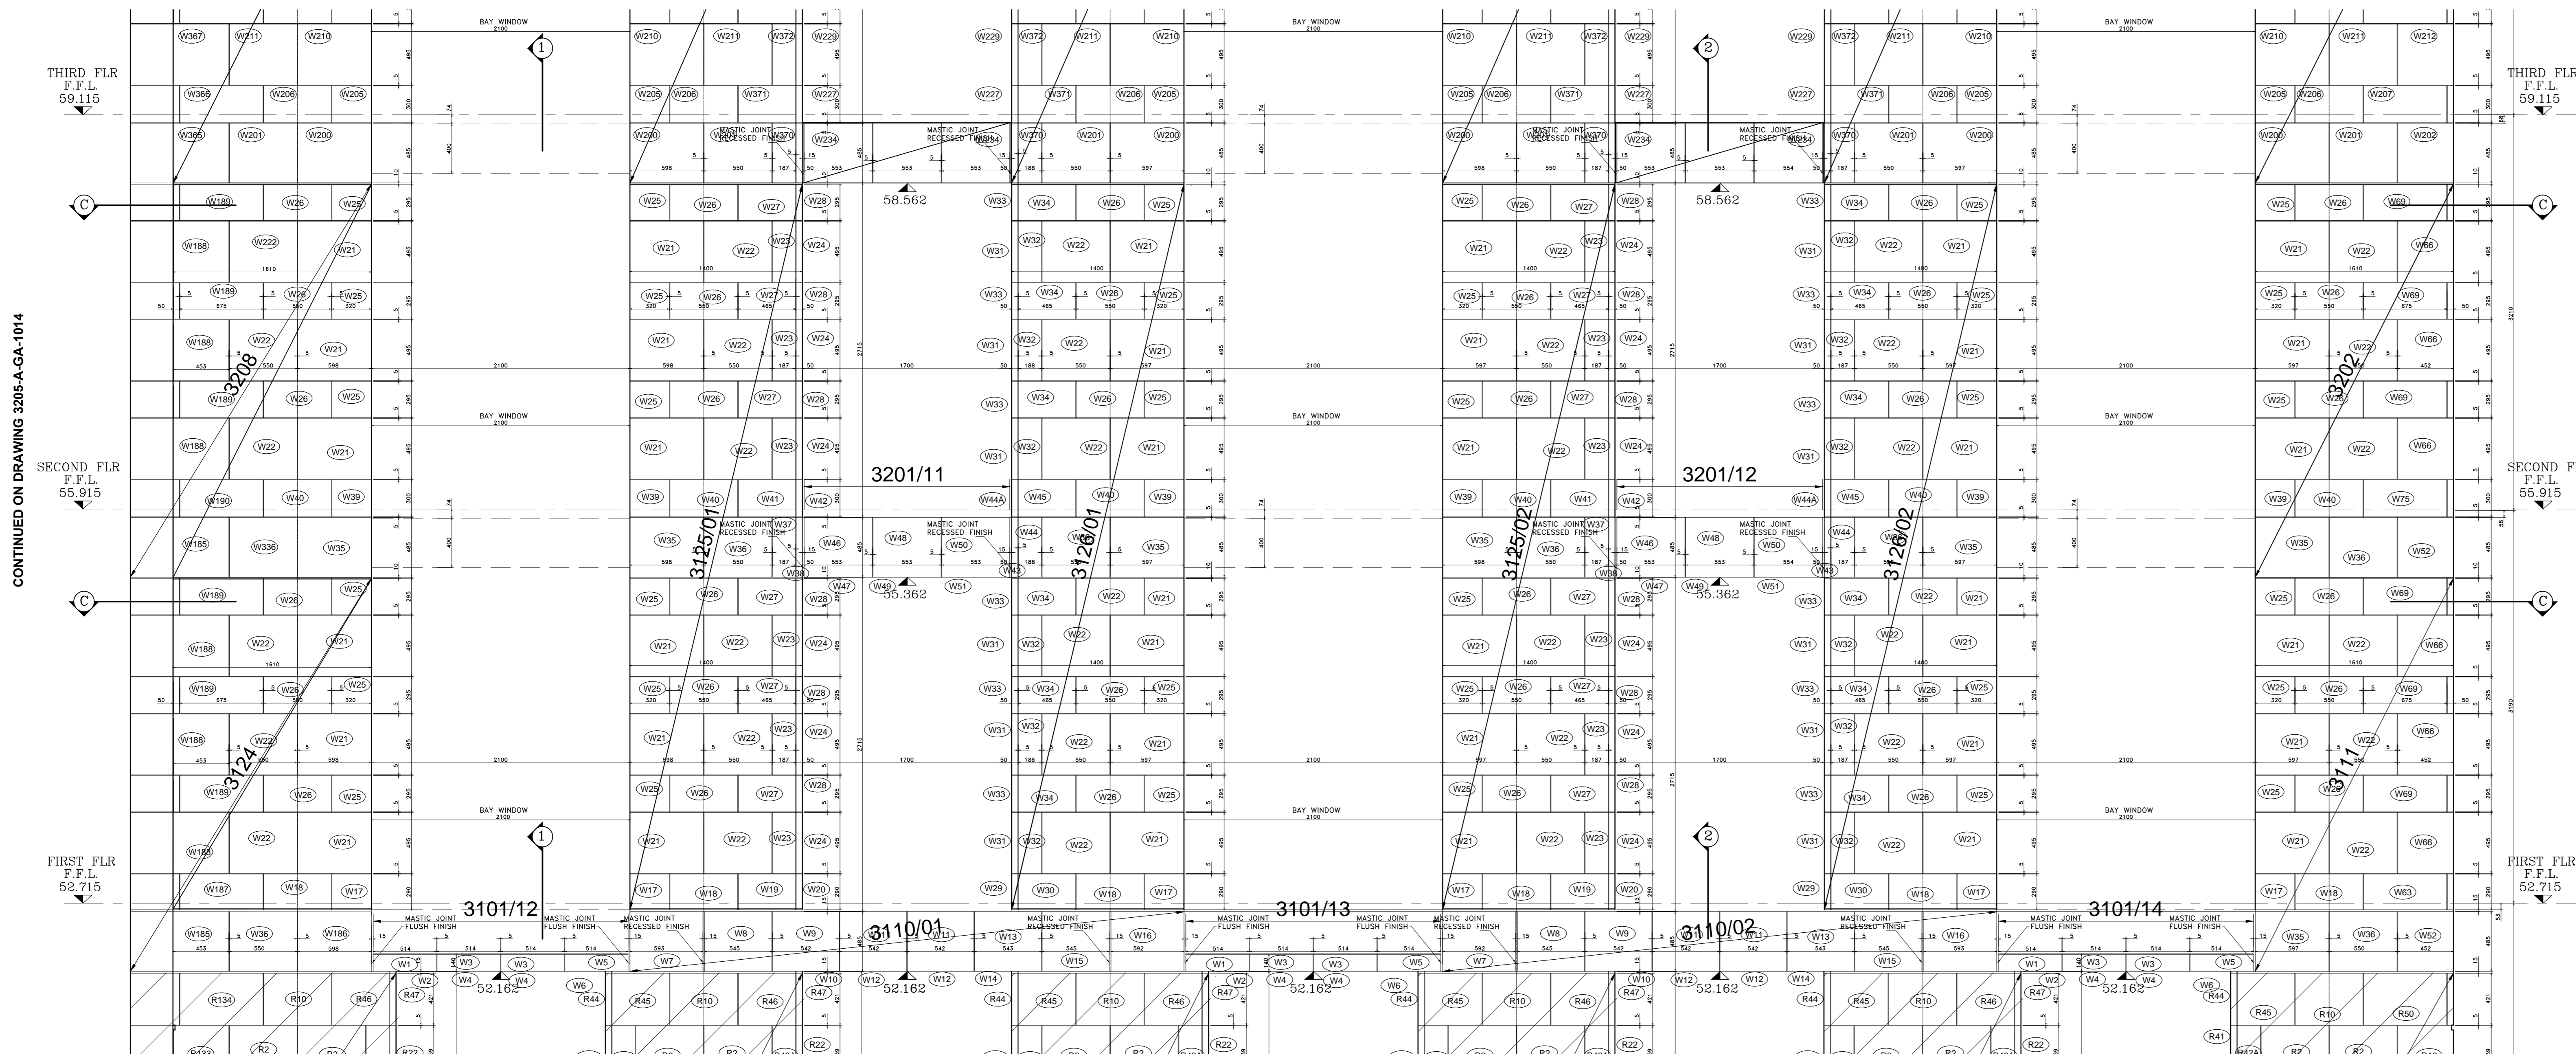


CONTINUED ON DRAWING 3205-A-GA-1015







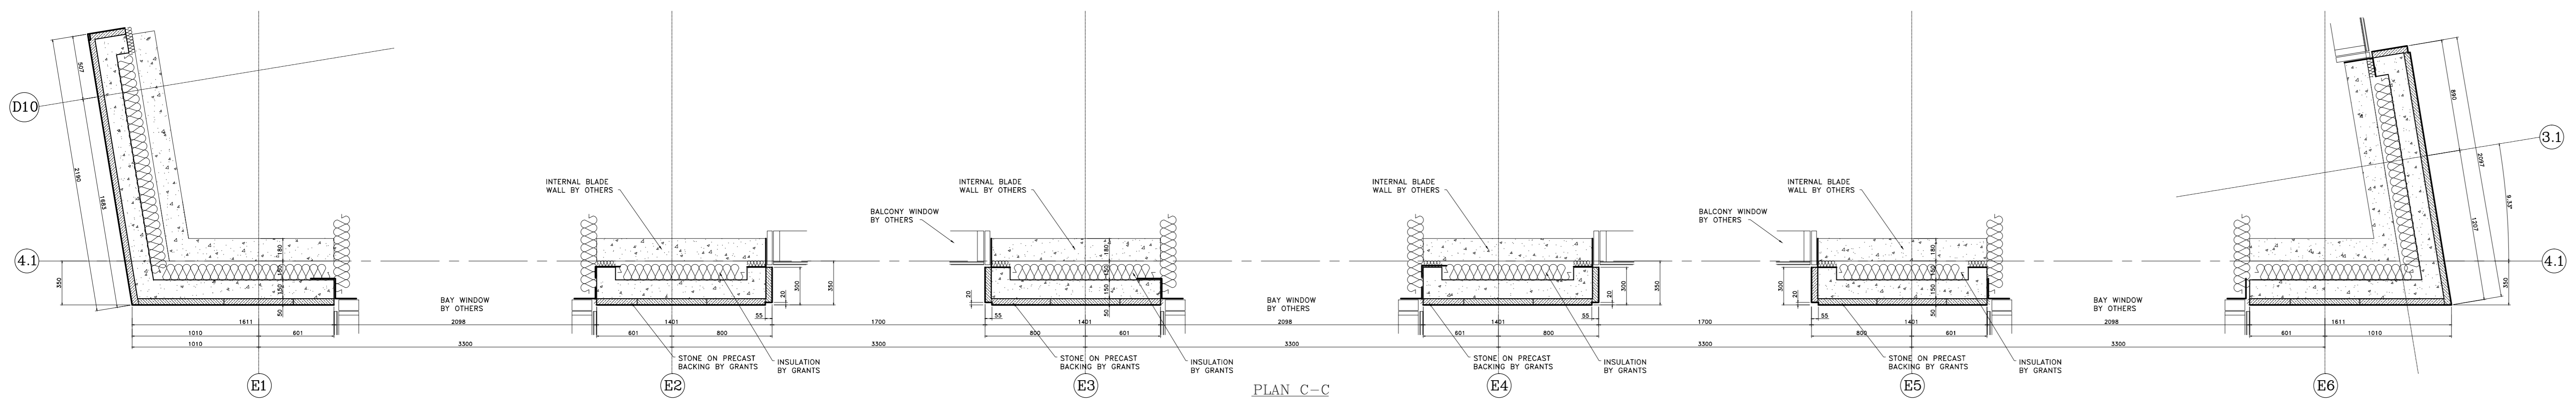


CONTINUED ON DRAWING 3205-A-GA-1001

CONTINUED ON DRAWING 3205-A-GA-1009

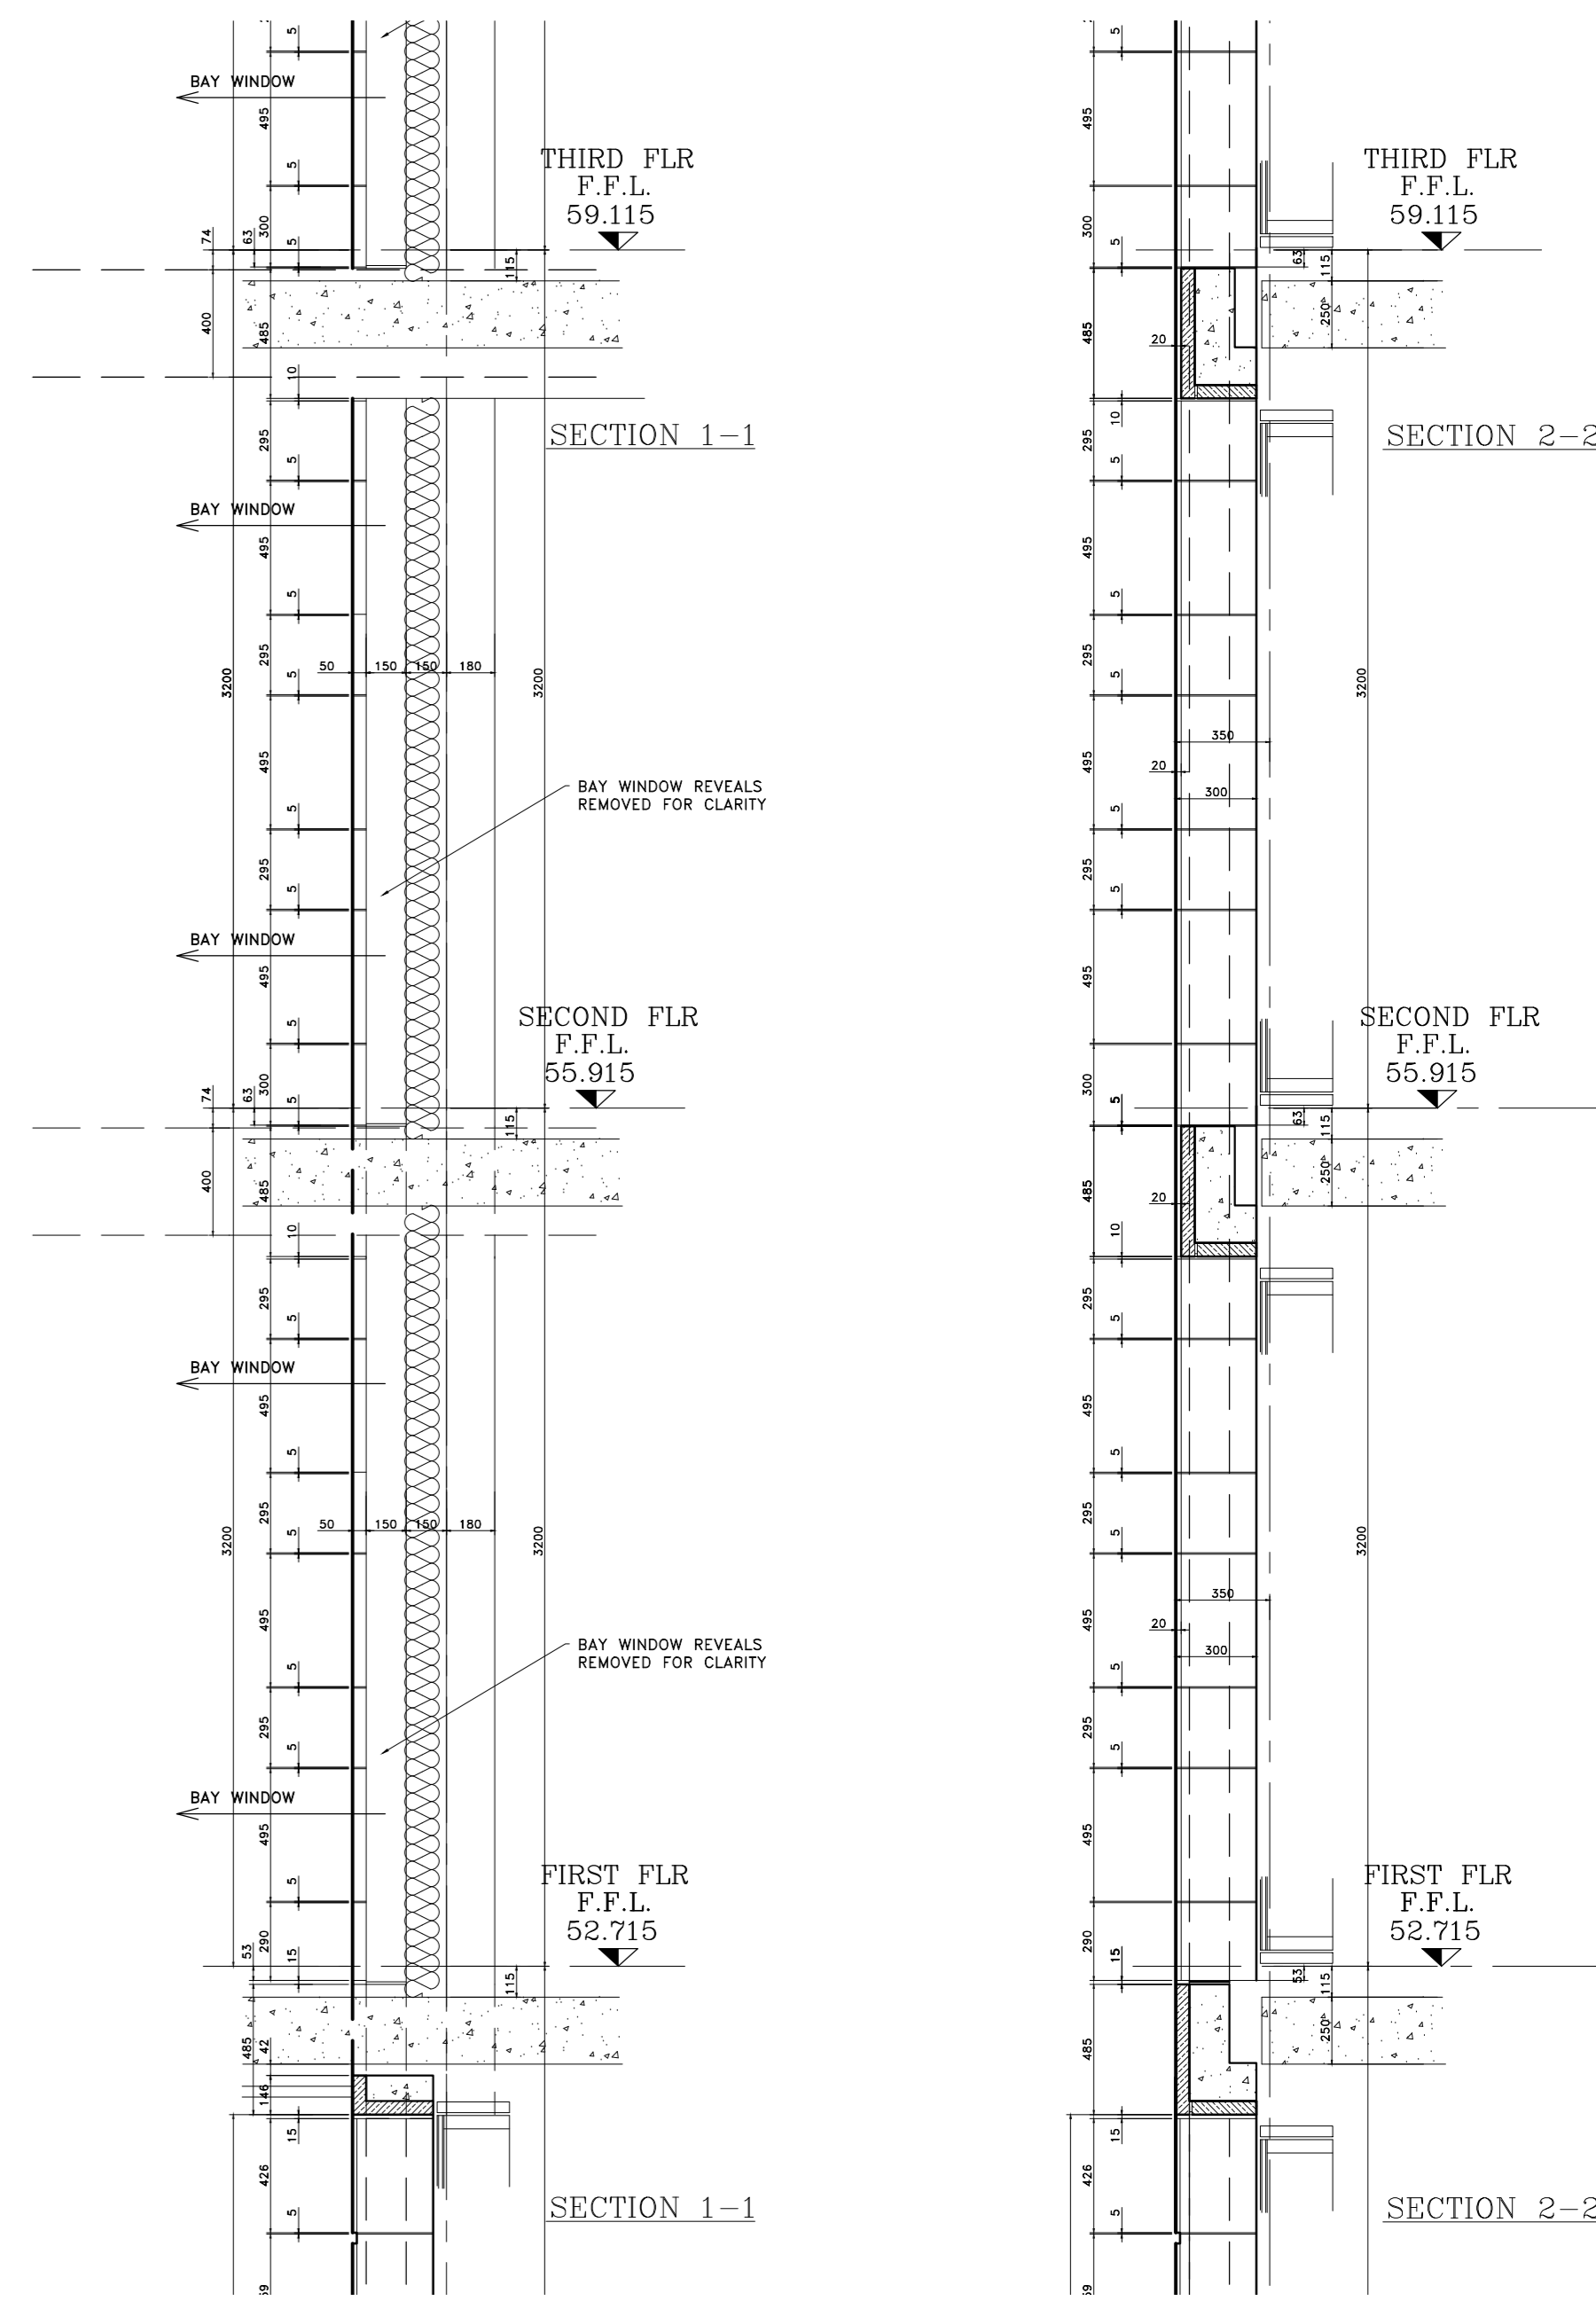

PLAN C-C

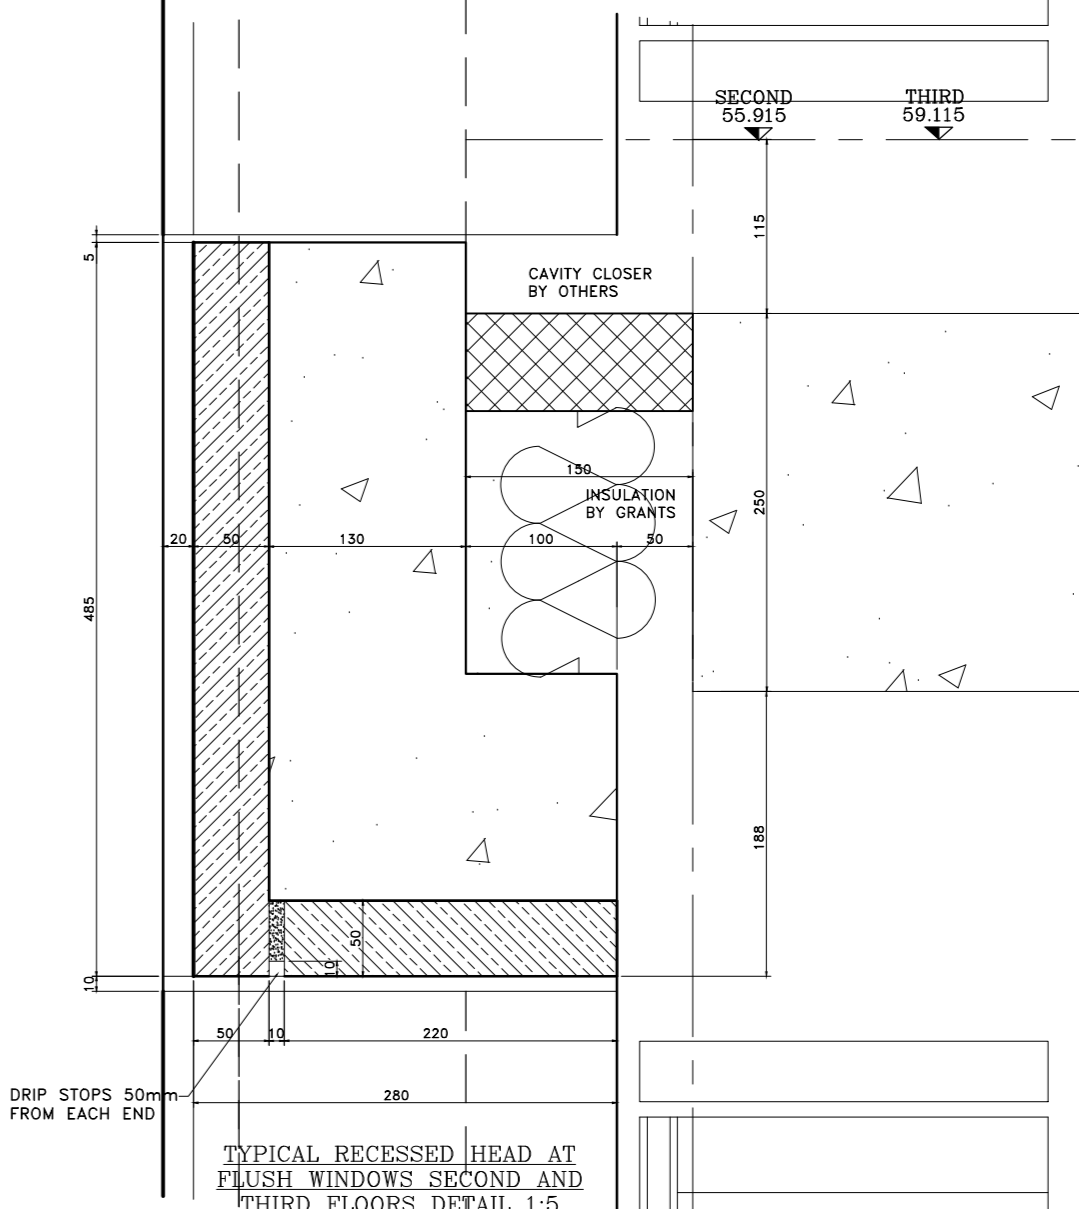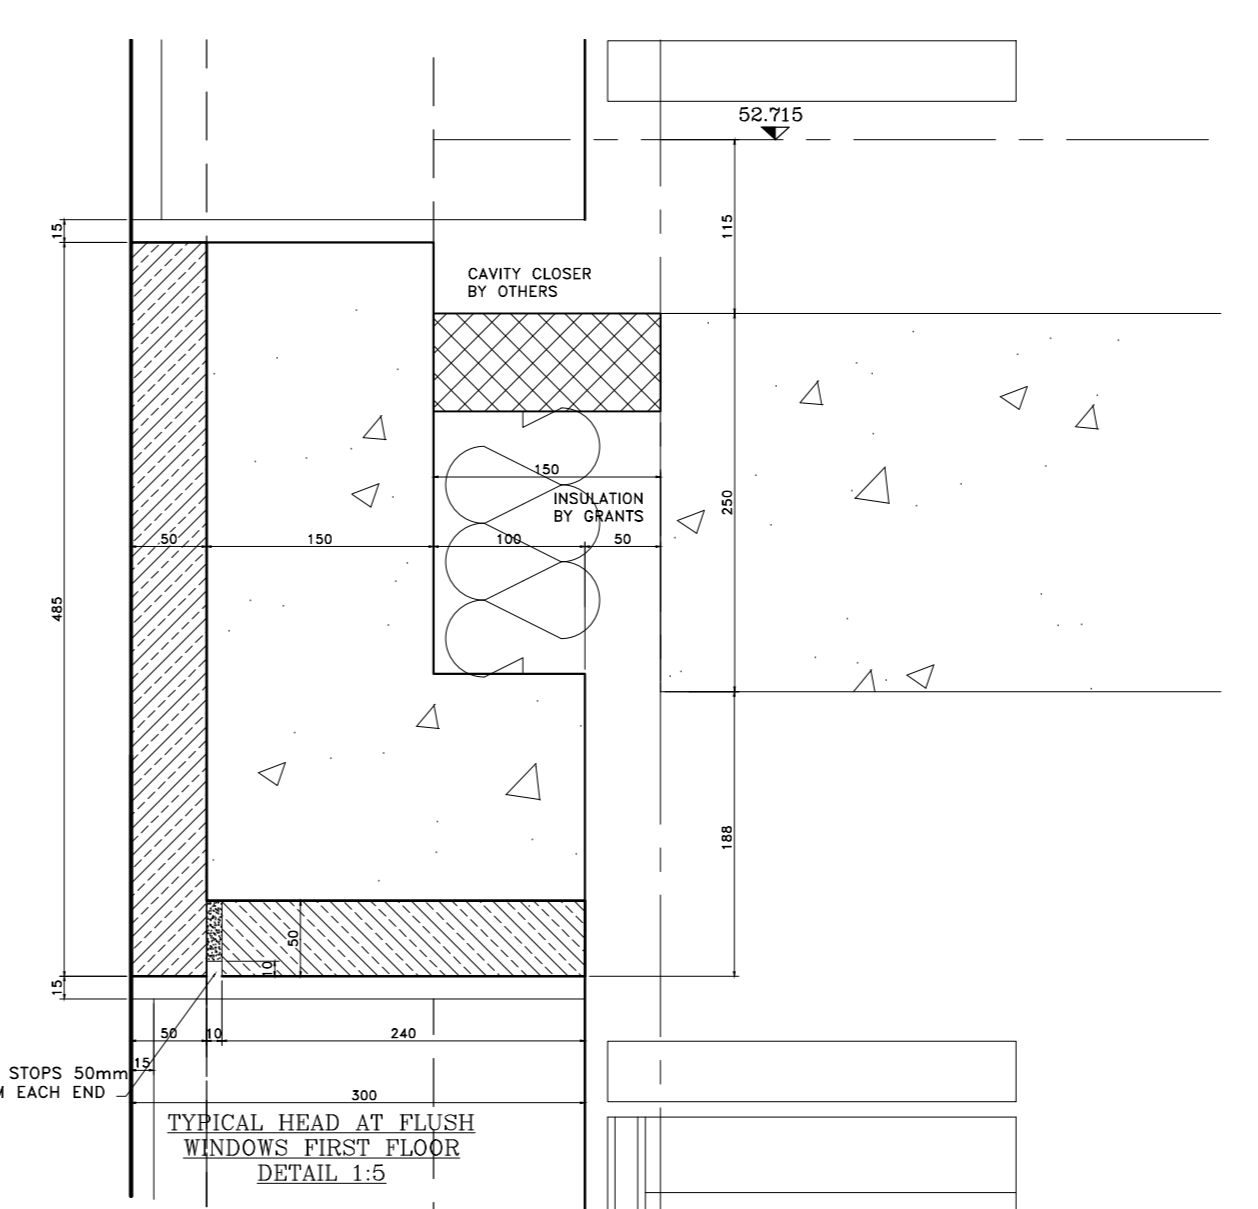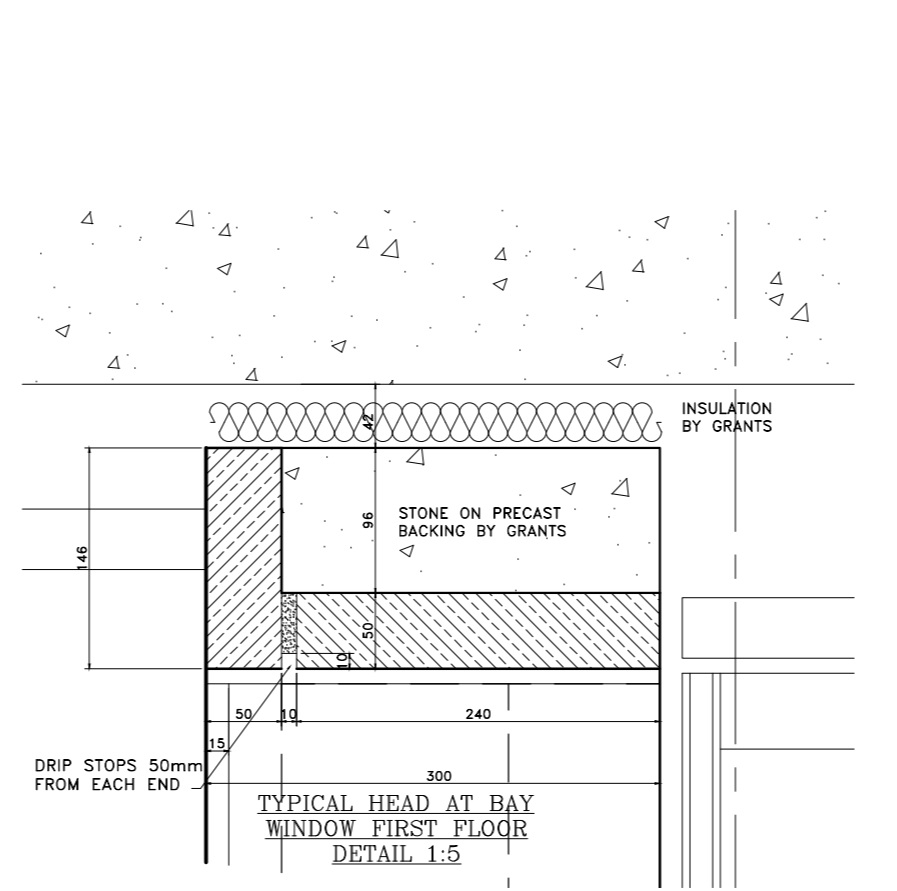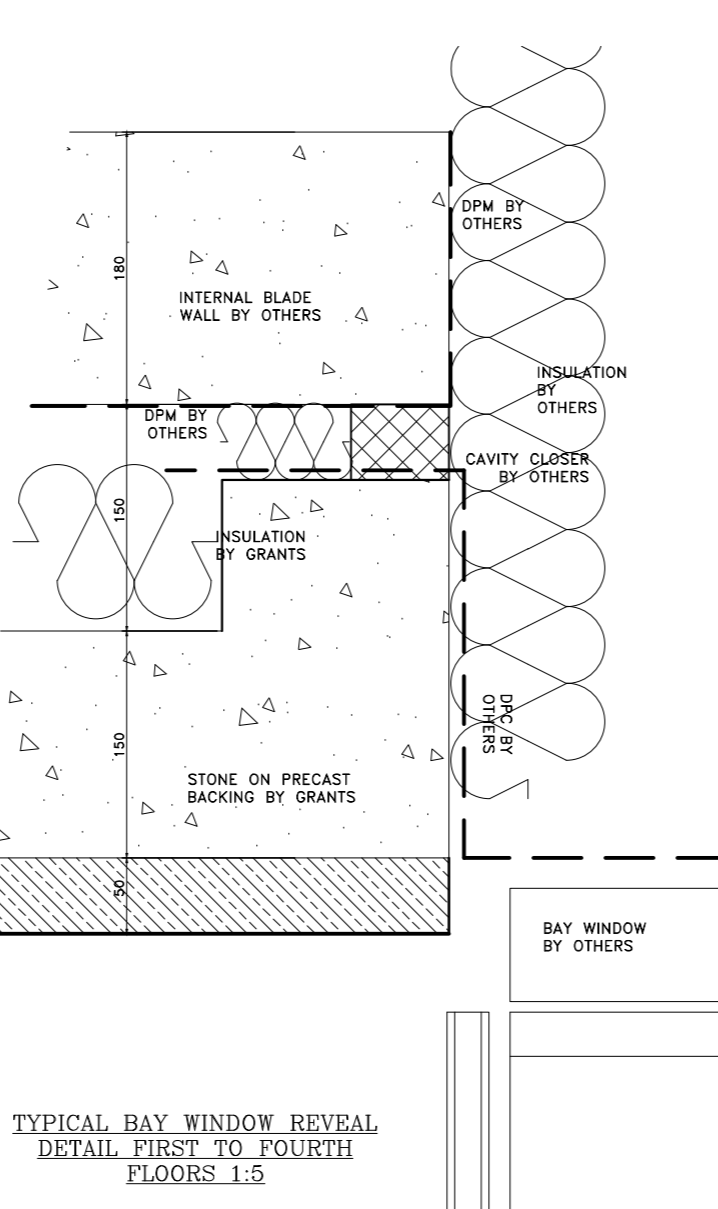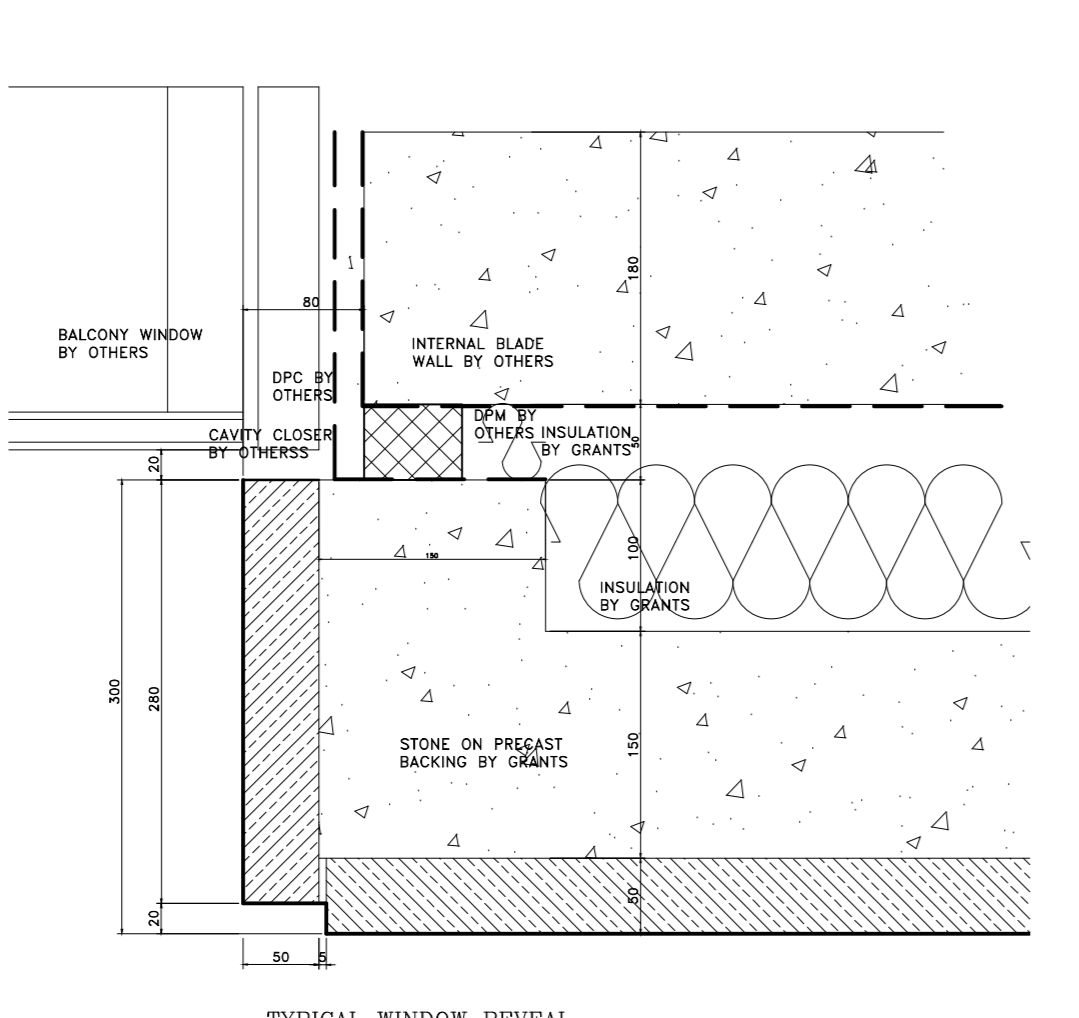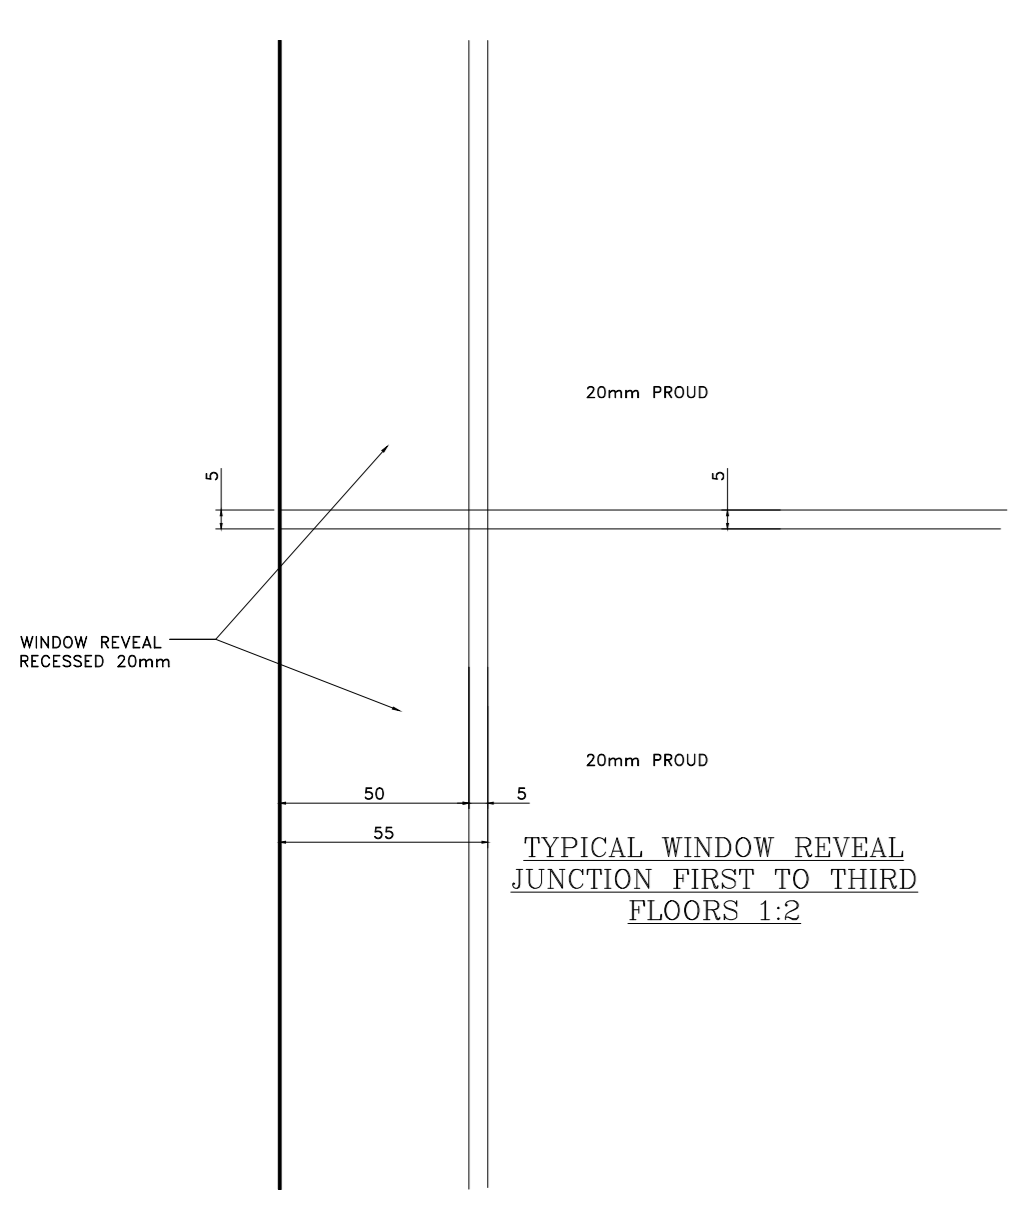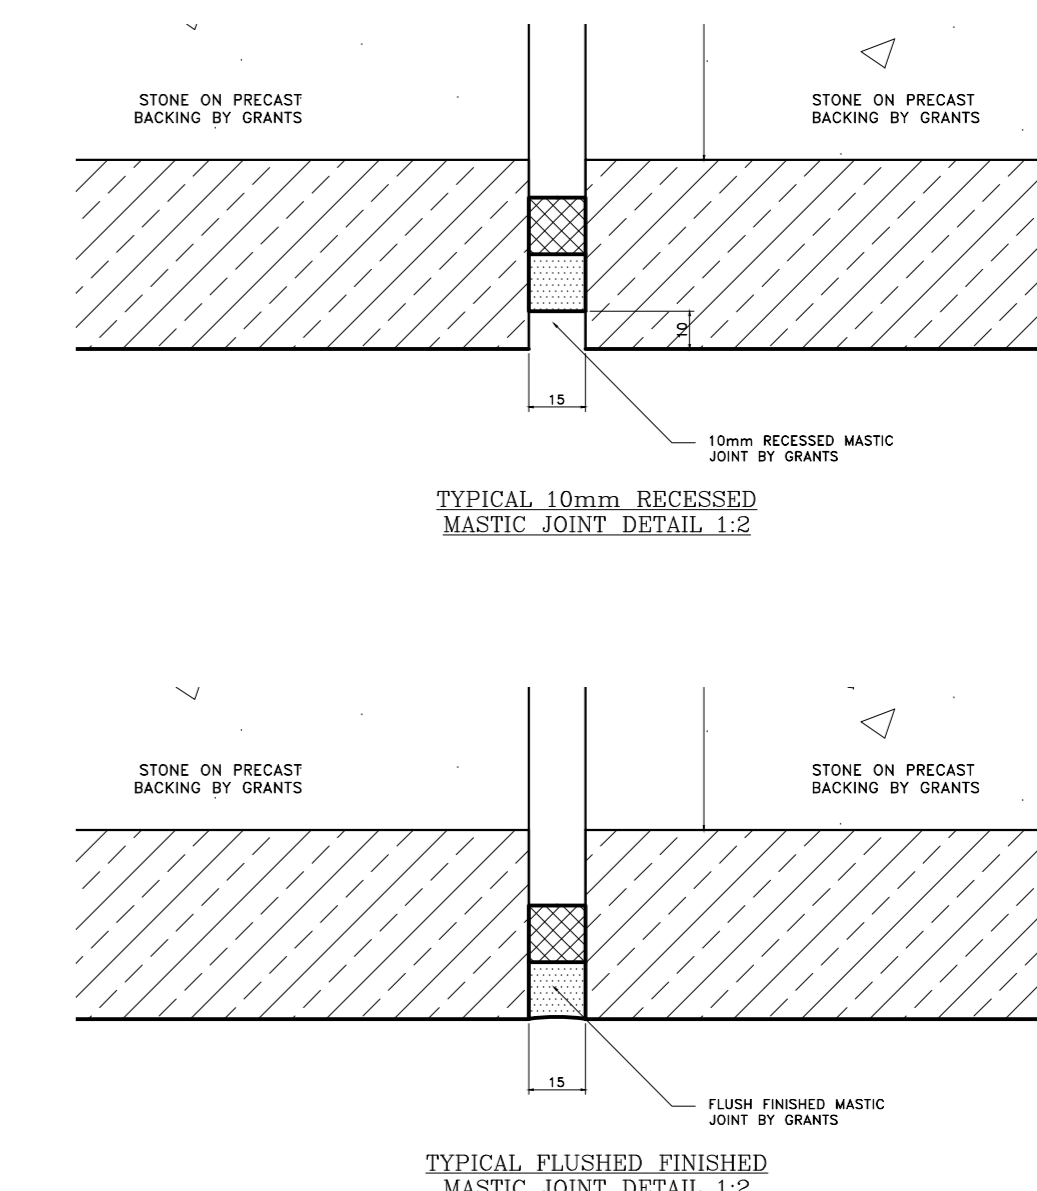

**Notes:**

- STONE TYPE TO RUSTICATED STONEMWORK TO BE PORTLAND BOWERS ROACH SAMPLE AND RANGE TO BE APPROVED.
- STONE TYPE TO NON RUSTICATED STONEMWORK TO BE PORTLAND FANCY BEACH WHITBED SAMPLE AND RANGE TO BE APPROVED.
- STONE TYPE TO PLINTH STONEMWORK TO BE GRANITE (SAMPLE TO BE APPROVED).
- STANDARD JOINTS TO BE 6mm FULLY POINTED TO APPROVED SAMPLE.
- ALL MASTIC JOINTS TO MATCH APPROVED SAMPLES.
- ALL FIXING RESTRAINTS TO BE STAINLESS STEEL GRADE 304 AND TO BE ISOLATED FROM THE MILD STEEL TO PREVENT BIMETALLIC REACTION.
- ALL STONES SHOULD HAVE NUMBERS MARKED ON UNSEEN FACES AND BE PROVIDED AS PER THE CUTTING SCHEDULES.
- INSULATION TO BE KINGSPAN TWISS.
- ALL WATERPROOFING DPM BY OTHERS.

**CDM Regulations**  
Design Risk Assessment:  
The size and shape of individual stones for this project have been designed to satisfy the overall design requirements for the building. All persons handling and installing such stones should be aware that there are risks associated with this type of work that cannot be designed out.

**RSK: INJURY**  
Risk Reduction:  
Fixers must be suitably experienced in the handling of stones and employ lifting methods appropriate to the size and shape of that component. Access and platforms must be to the standard required by current legislation. References must always be made to COSSH information for the materials being used.

B	Stone and Panel references added.	13.06.13
A	Updated to Architects comments.	14.05.13
Rev:	Reason For Issue	Date

**GRANTS**  
GRANTS OF SHOREDITCH LTD  
GRANTS HOUSE, PROSPECT WAY  
MILTON GREENWOOD  
ESSEX, CM13 9XD  
Tel: 0203 701 900  
E: info@grants.co.uk  
www.grants.co.uk

Project:  
**ST EDMUNDS TERRACE LONDON**

Architect:  
**SQUIRE AND PARTNERS**

Contractor:  
**MACE**

Drawing Title:  
**BLOCK 3 SOUTH ELEVATION FIRST TO THIRD**

Drawn By: **AM** Checked By: **SC** Scale: **1:25 @ A0** Date: **28/03/13** Revision: **B**  
Drawing No.: **3205-A-GA-1008**