
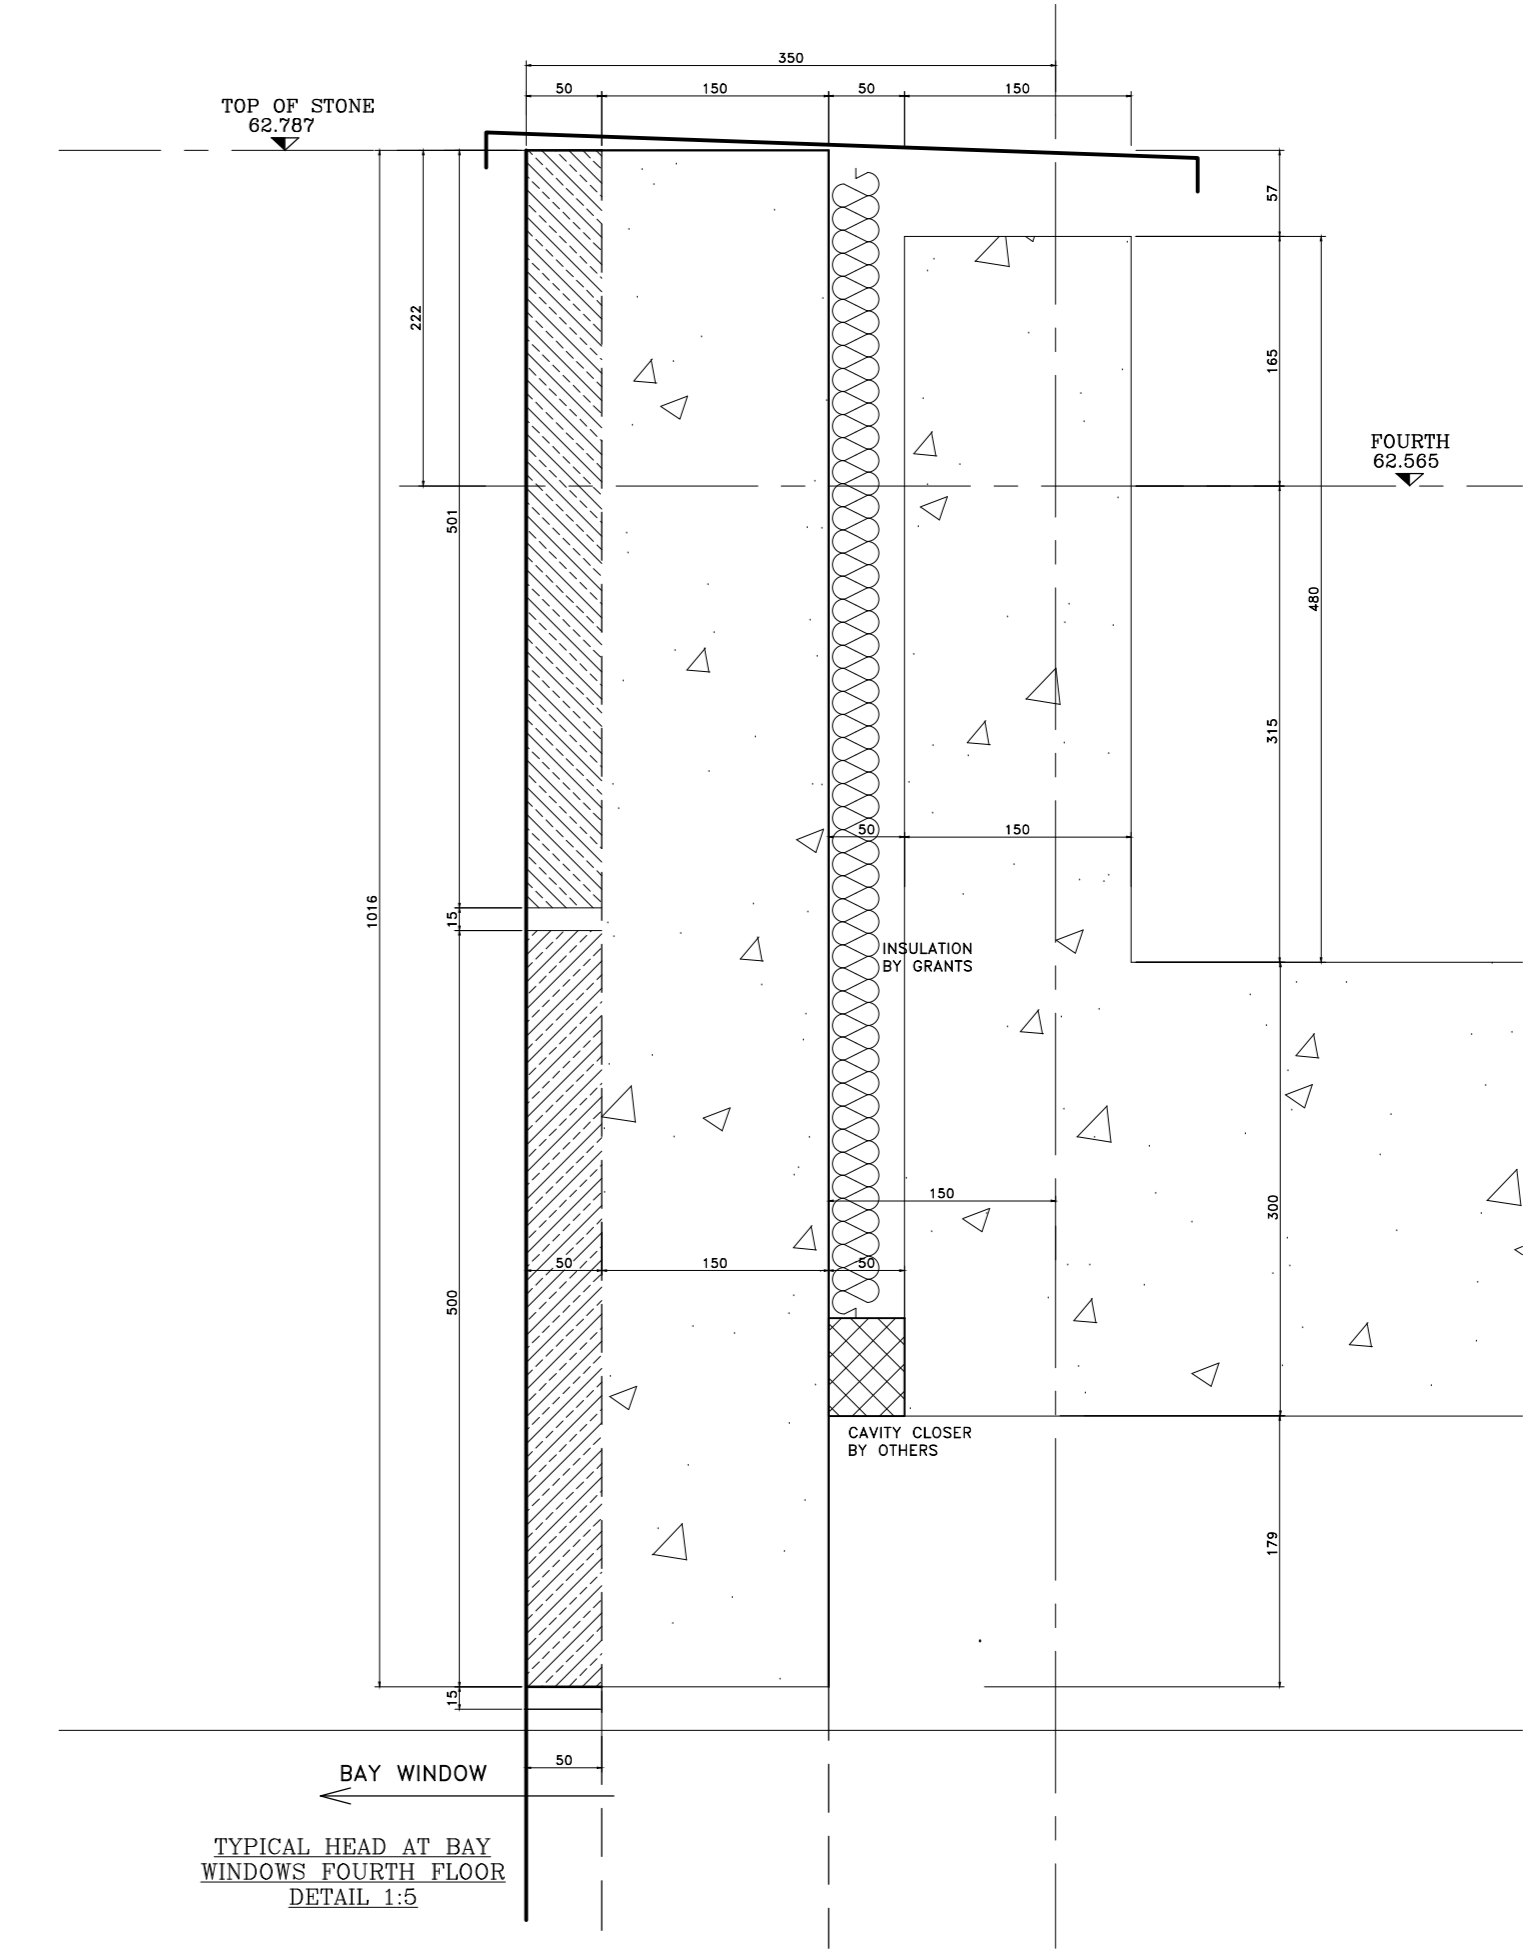
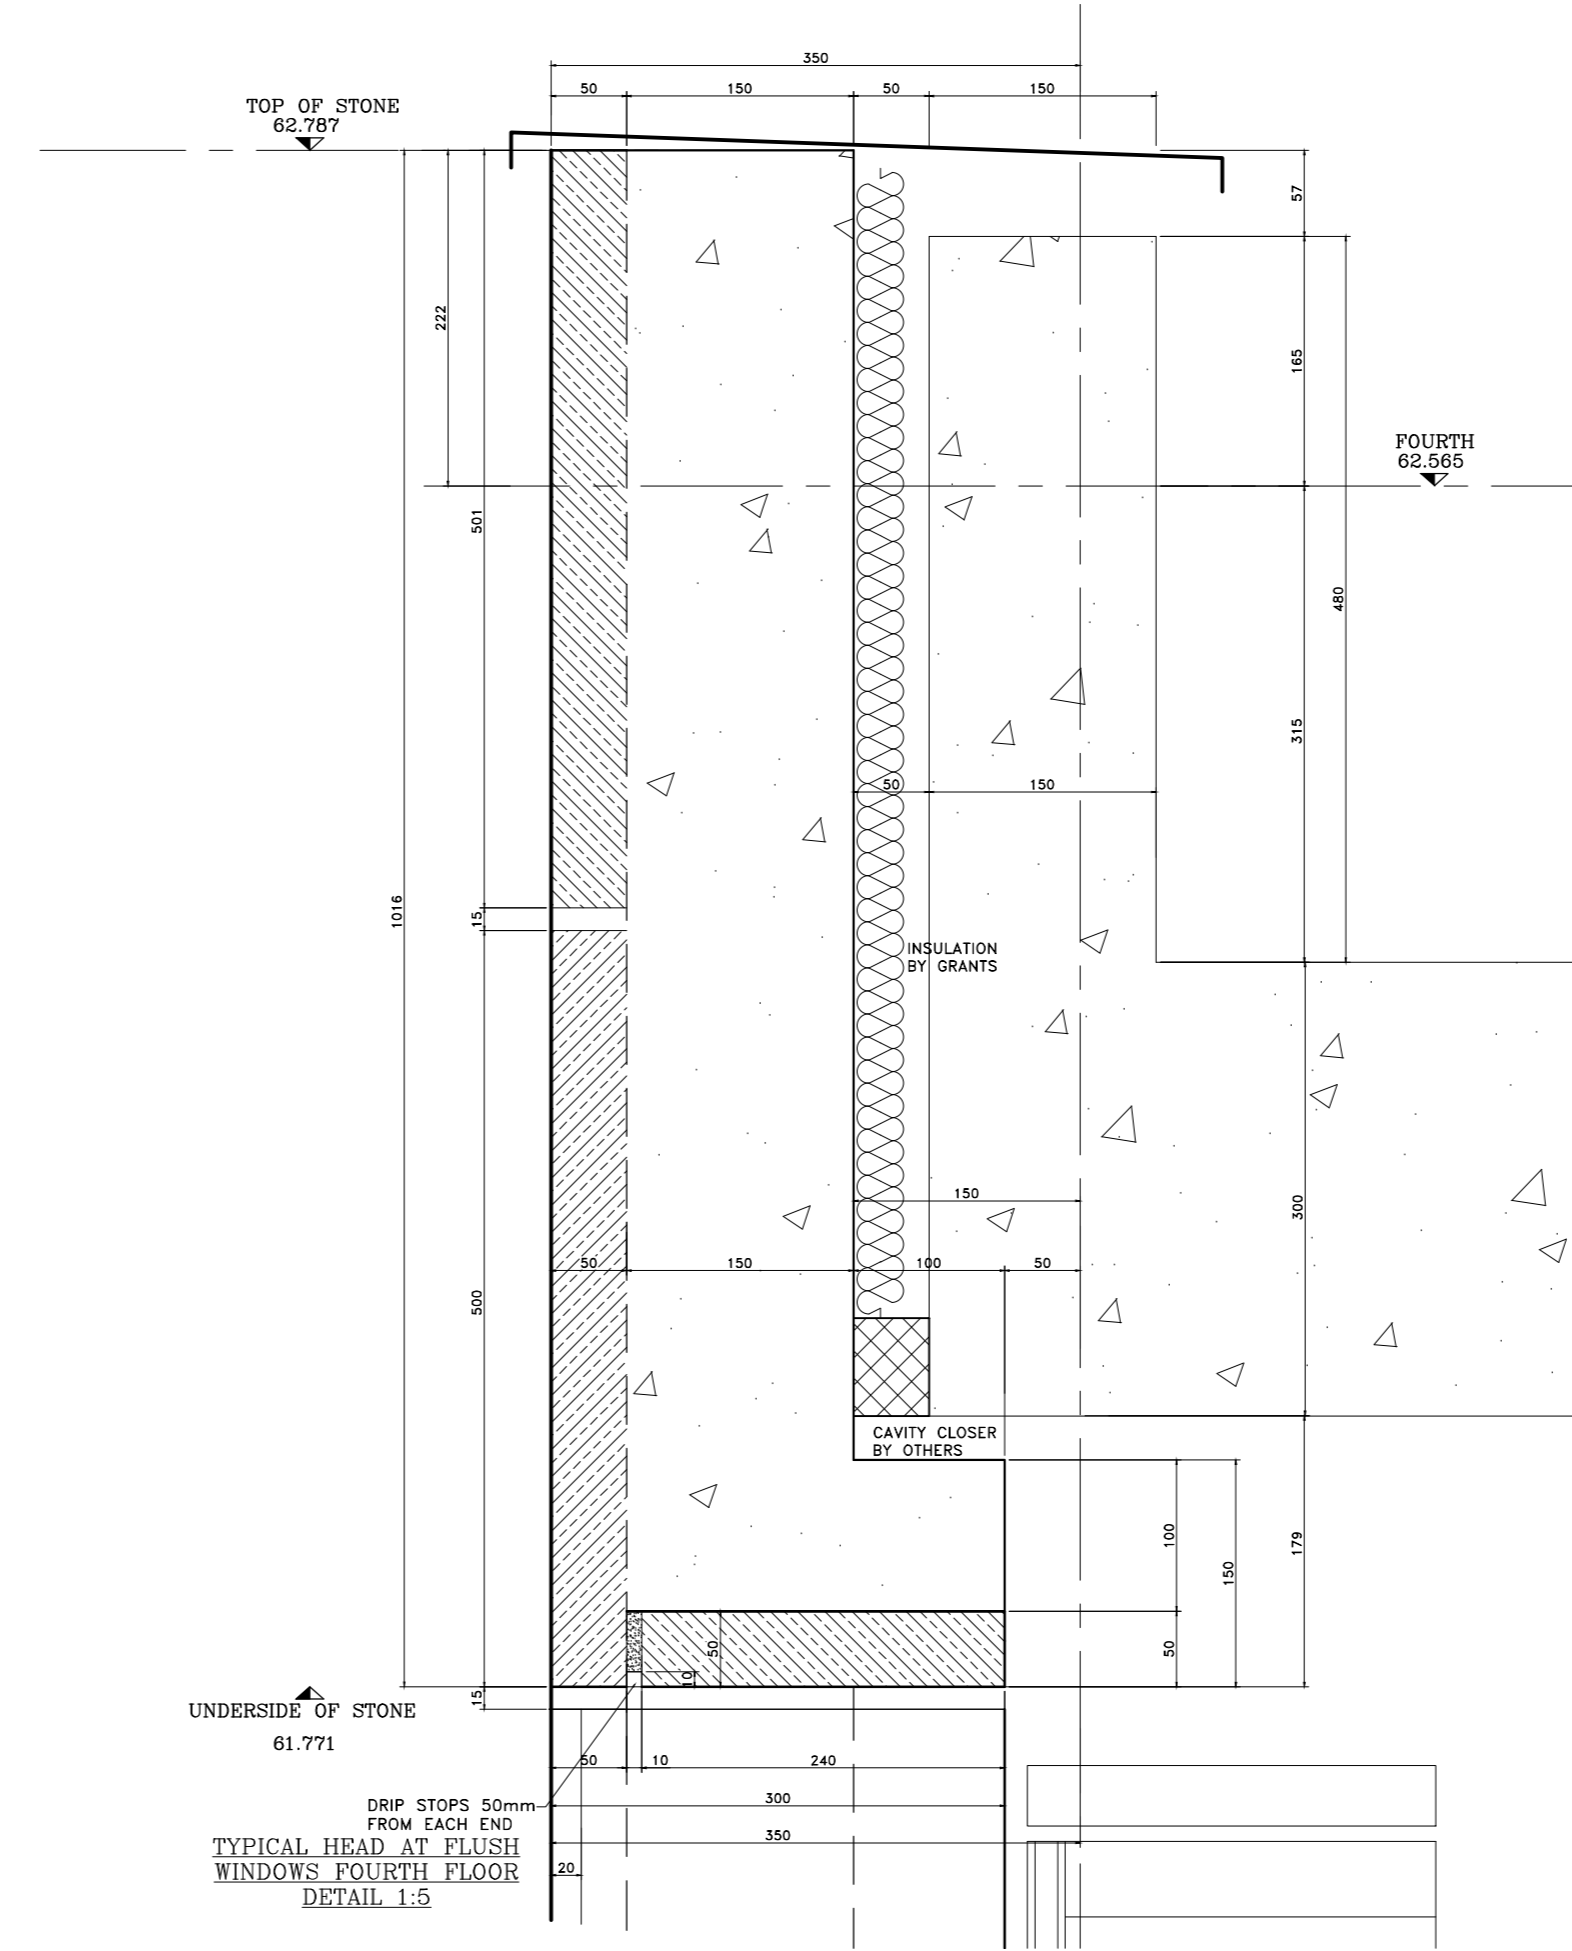
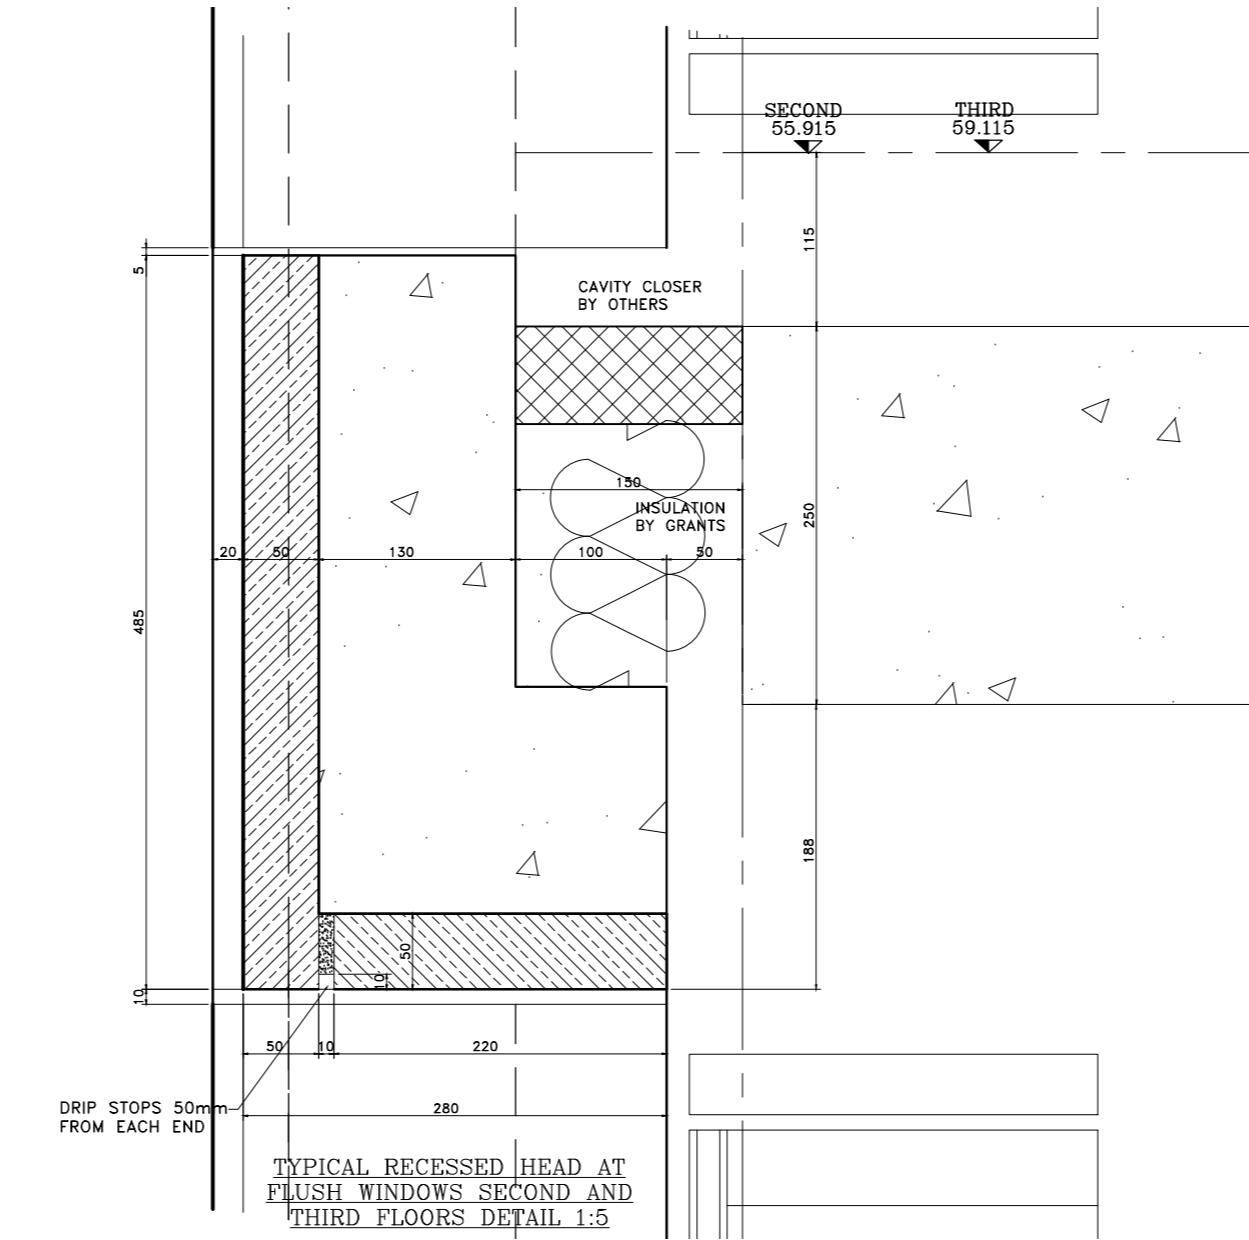
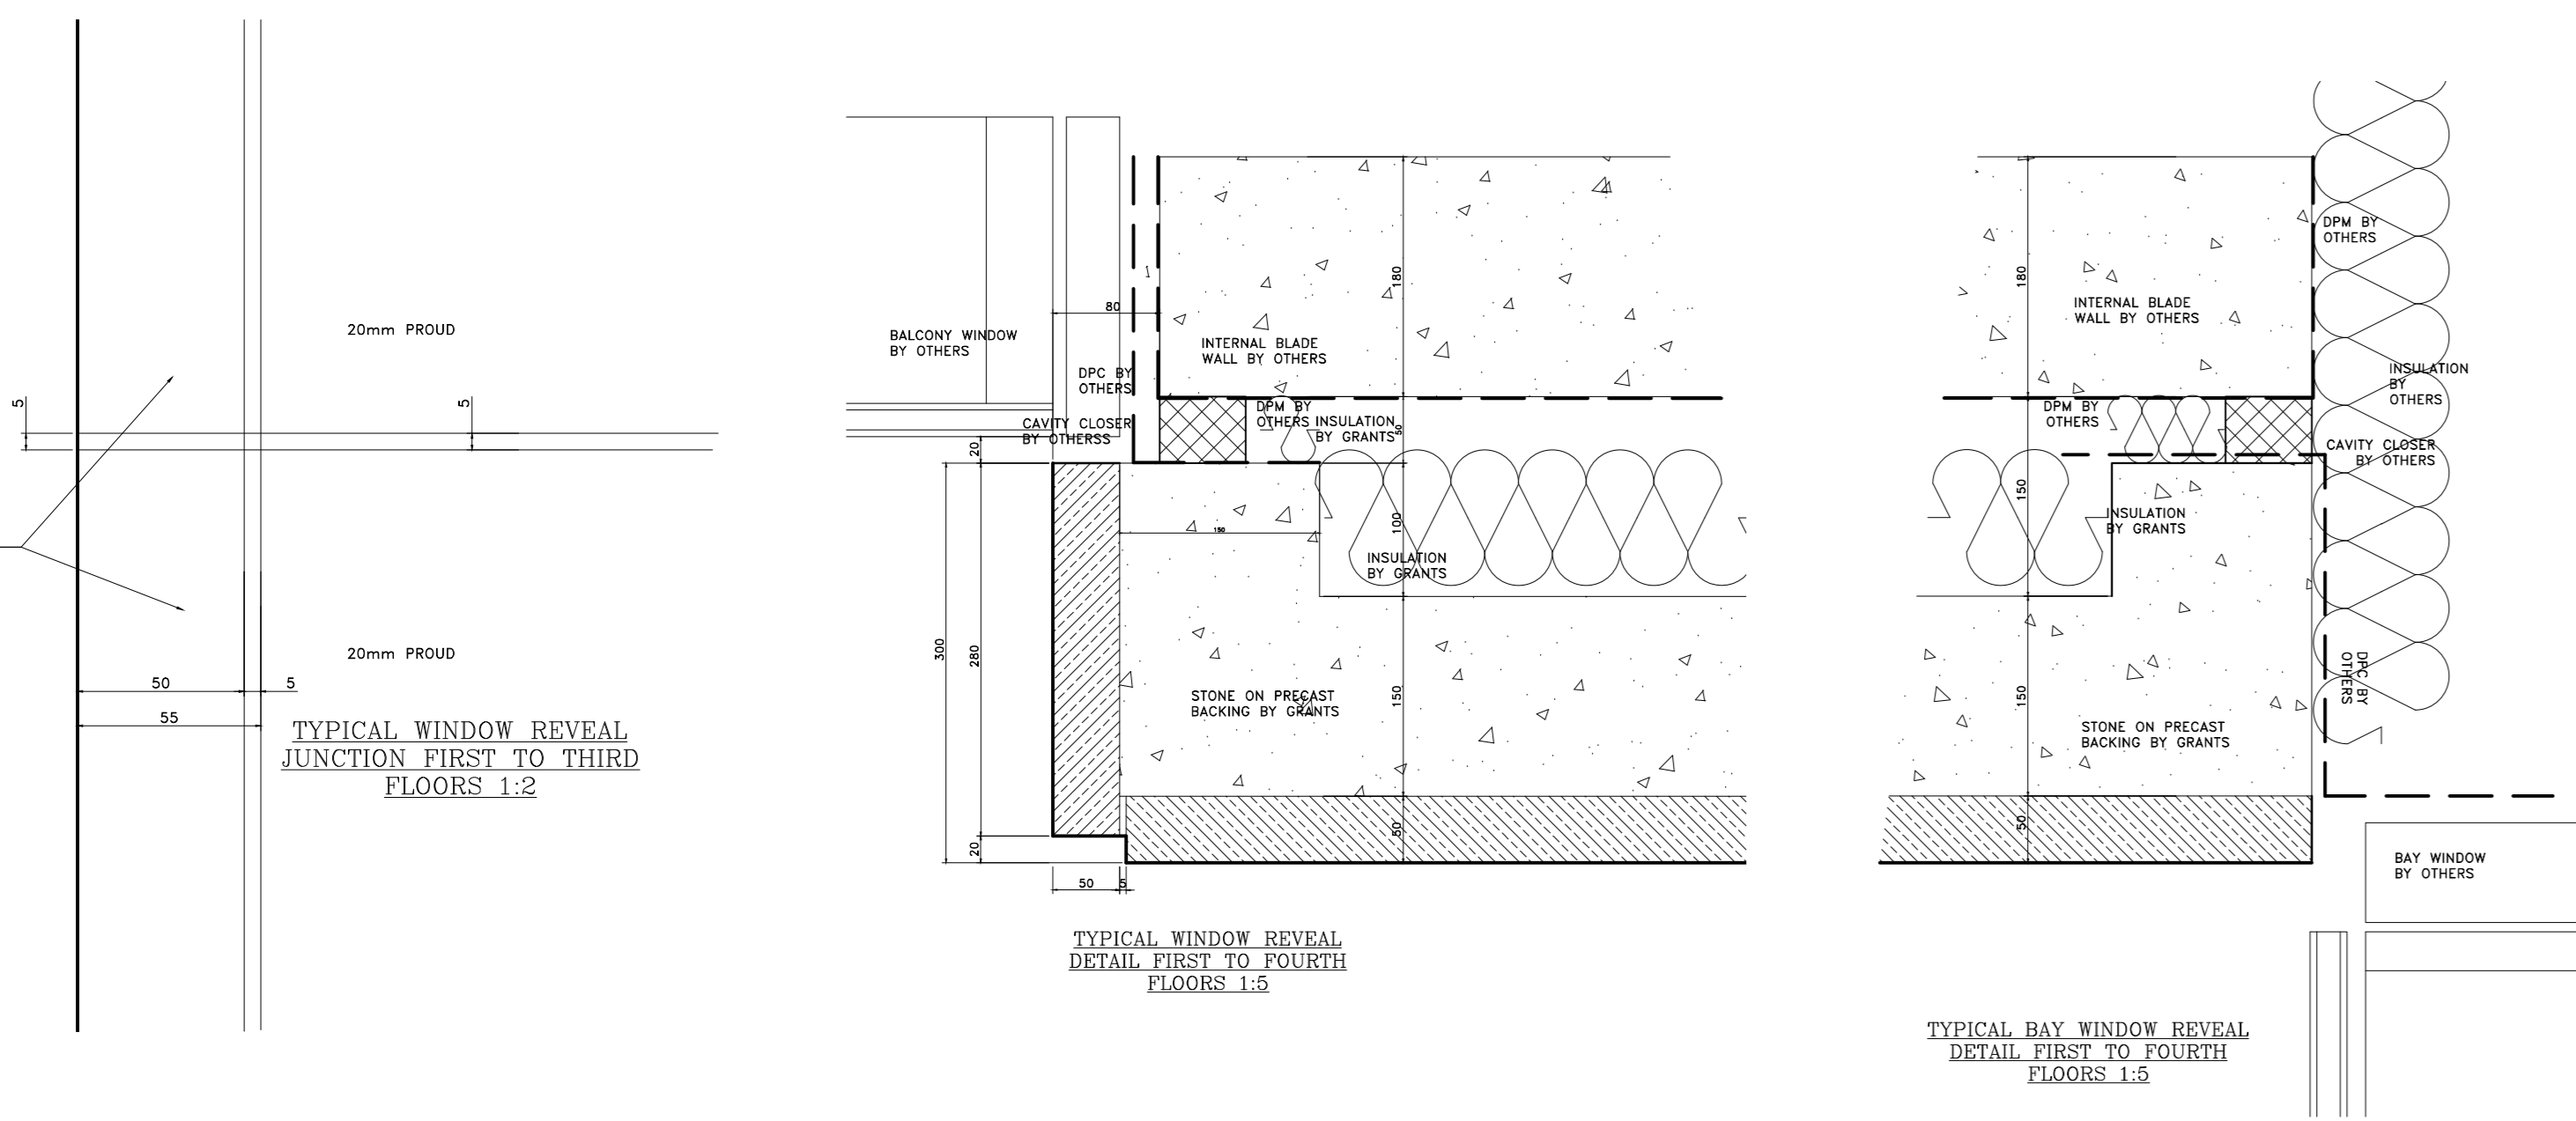
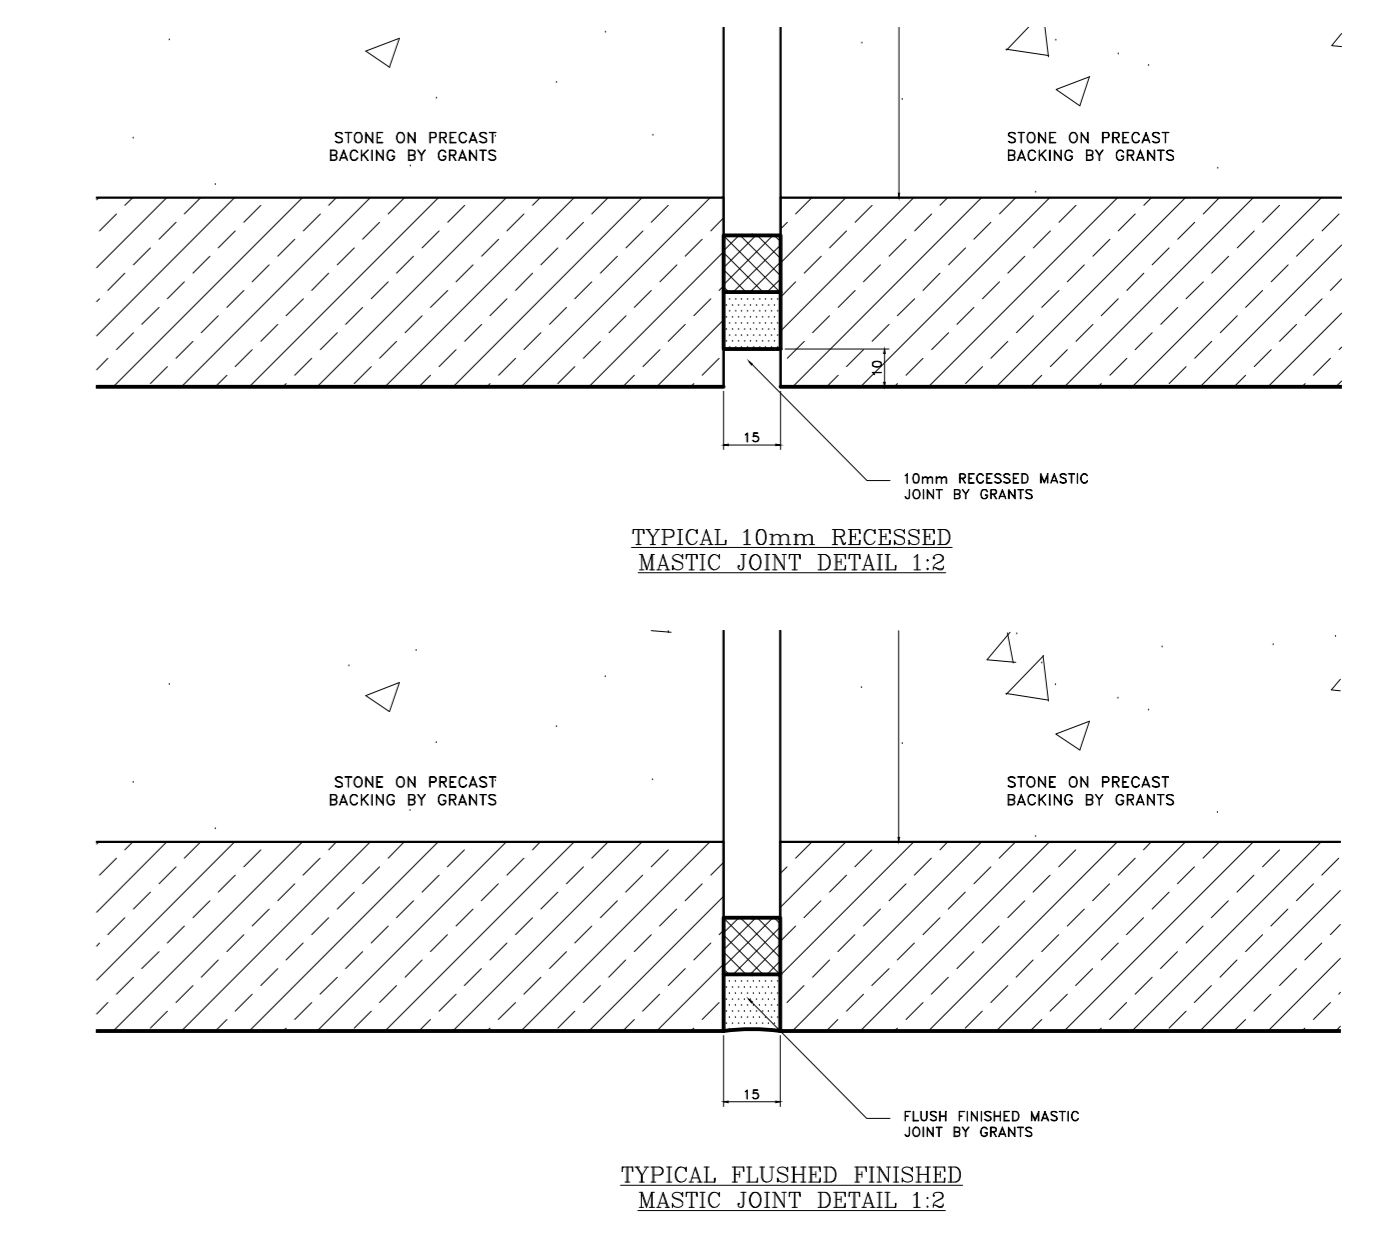
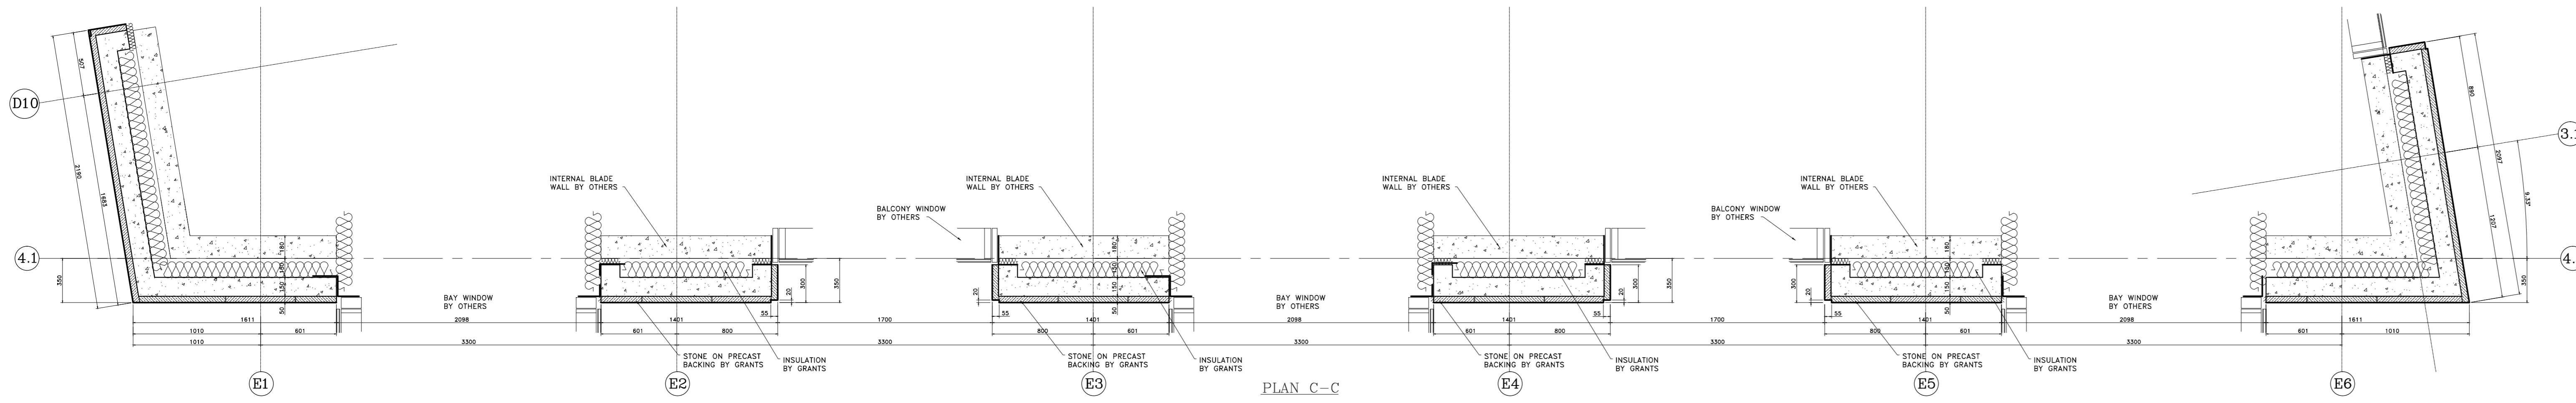


CONTINUED ON DRAWING 3205-A-GA-1021

CONTINUED ON DRAWING 3205-A-GA-16

CONTINUED ON DRAWING 3205-A-GA-1008

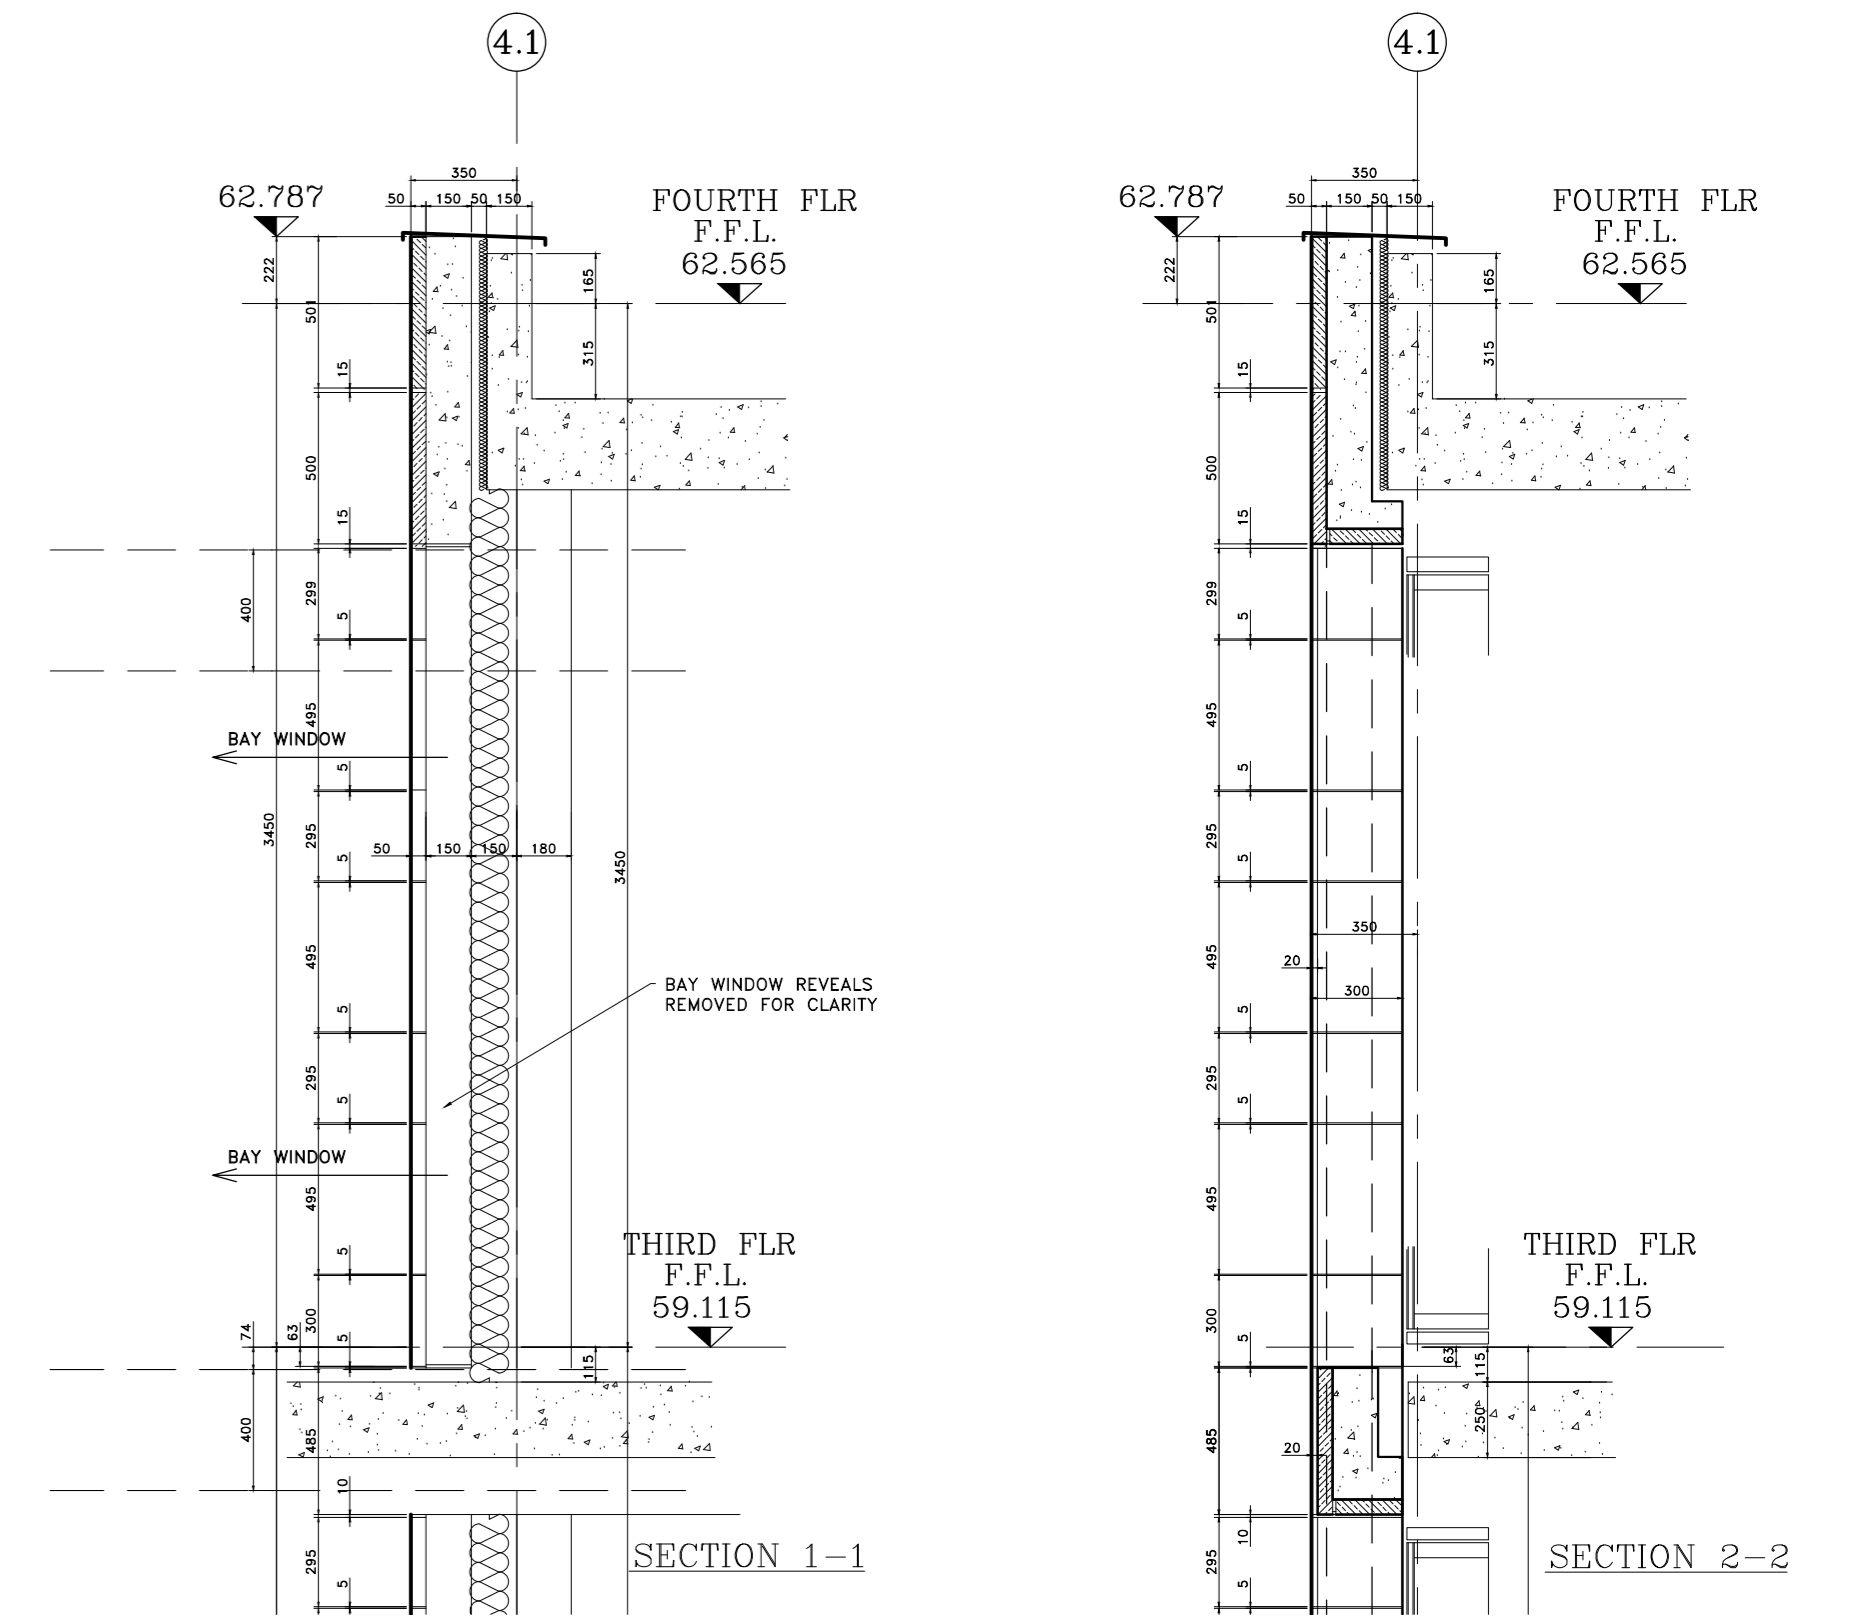

**Notes:**  
 STONE TYPE TO RUSTICATED STONEMWORK TO BE PORTLAND BOWERS ROACH SAMPLE AND RANGE TO BE APPROVED.  
 STONE TYPE TO NON RUSTICATED STONEMWORK TO BE PORTLAND FANCY BEACH WHITBED SAMPLE AND RANGE TO BE APPROVED.  
 STONE TYPE TO PLINTH STONEMWORK TO BE GRANITE (SAMPLE TO BE APPROVED).  
 STANDARD JOINTS TO BE 5mm FULLY POINTED TO APPROVED SAMPLE. MASTIC JOINTS TO MATCH APPROVED SAMPLES.  
 ALL FIXING RESTRAINTS TO BE STAINLESS STEEL GRADE 304 AND TO BE ISOLATED FROM THE MILD STEEL TO PREVENT BIMETALLIC REACTION.  
 ALL STONES SHOULD HAVE NUMBERS MARKED ON UNSEEN FACES AND BE PROVIDED AS PER THE CUTTING SCHEDULES.  
 INSULATION TO BE KINGSPAN TWISS.  
 ALL WATERPROOFING DPM BY OTHERS.

CDM Regulations  
 Design Risk Assessment:  
 The size and shape of individual stones for this project have been designed to satisfy the overall design requirements for the building. All persons handling and installing such stones should be aware that there are risks associated with this type of work that cannot be designed out.

RSK: INJURY  
 Risk Reduction:  
 Fixers must be suitably experienced in the handling of stones and employ lifting methods appropriate to the size and shape of that component. Access and platforms must be to the standard required by current legislation.  
 References must always be made to COSHH information for the materials being used.

B	Stone and Panel references added.	20.06.13
A	Updated to Architects comments	16.05.13
Rev.	Reason For Issue	Date

This drawing is the property of Grants and is to be used only for the contractual parties. Grants are not responsible for any errors occurring through the use of this drawing by other parties. Do not scale drawings.

**GRANTS**  
 GRANTS OF SHOREDITCH LTD  
 GRANTS HOUSE, PROSPECT WAY  
 HATFIELD, ALDHAMSTED  
 ESSEX, CM13 1XD  
 0203 777777 Fax 020 793 9800  
 E: info@grants.co.uk

Project:  
**ST EDMUNDS TERRACE LONDON**

Architect:  
**SQUIRE AND PARTNERS**

Contractor:  
**MACE**

Drawing Title:  
**BLOCK 3 SOUTH ELEVATION THIRD TO FOURTH FLOORS**

Drawn By: *SM* Checked By: *SM* Scale: 1:25 @ A0 Date: B Revision: A  
**3205-A-GA-1015**