




ELEVATION E-E INNER PILASTERS

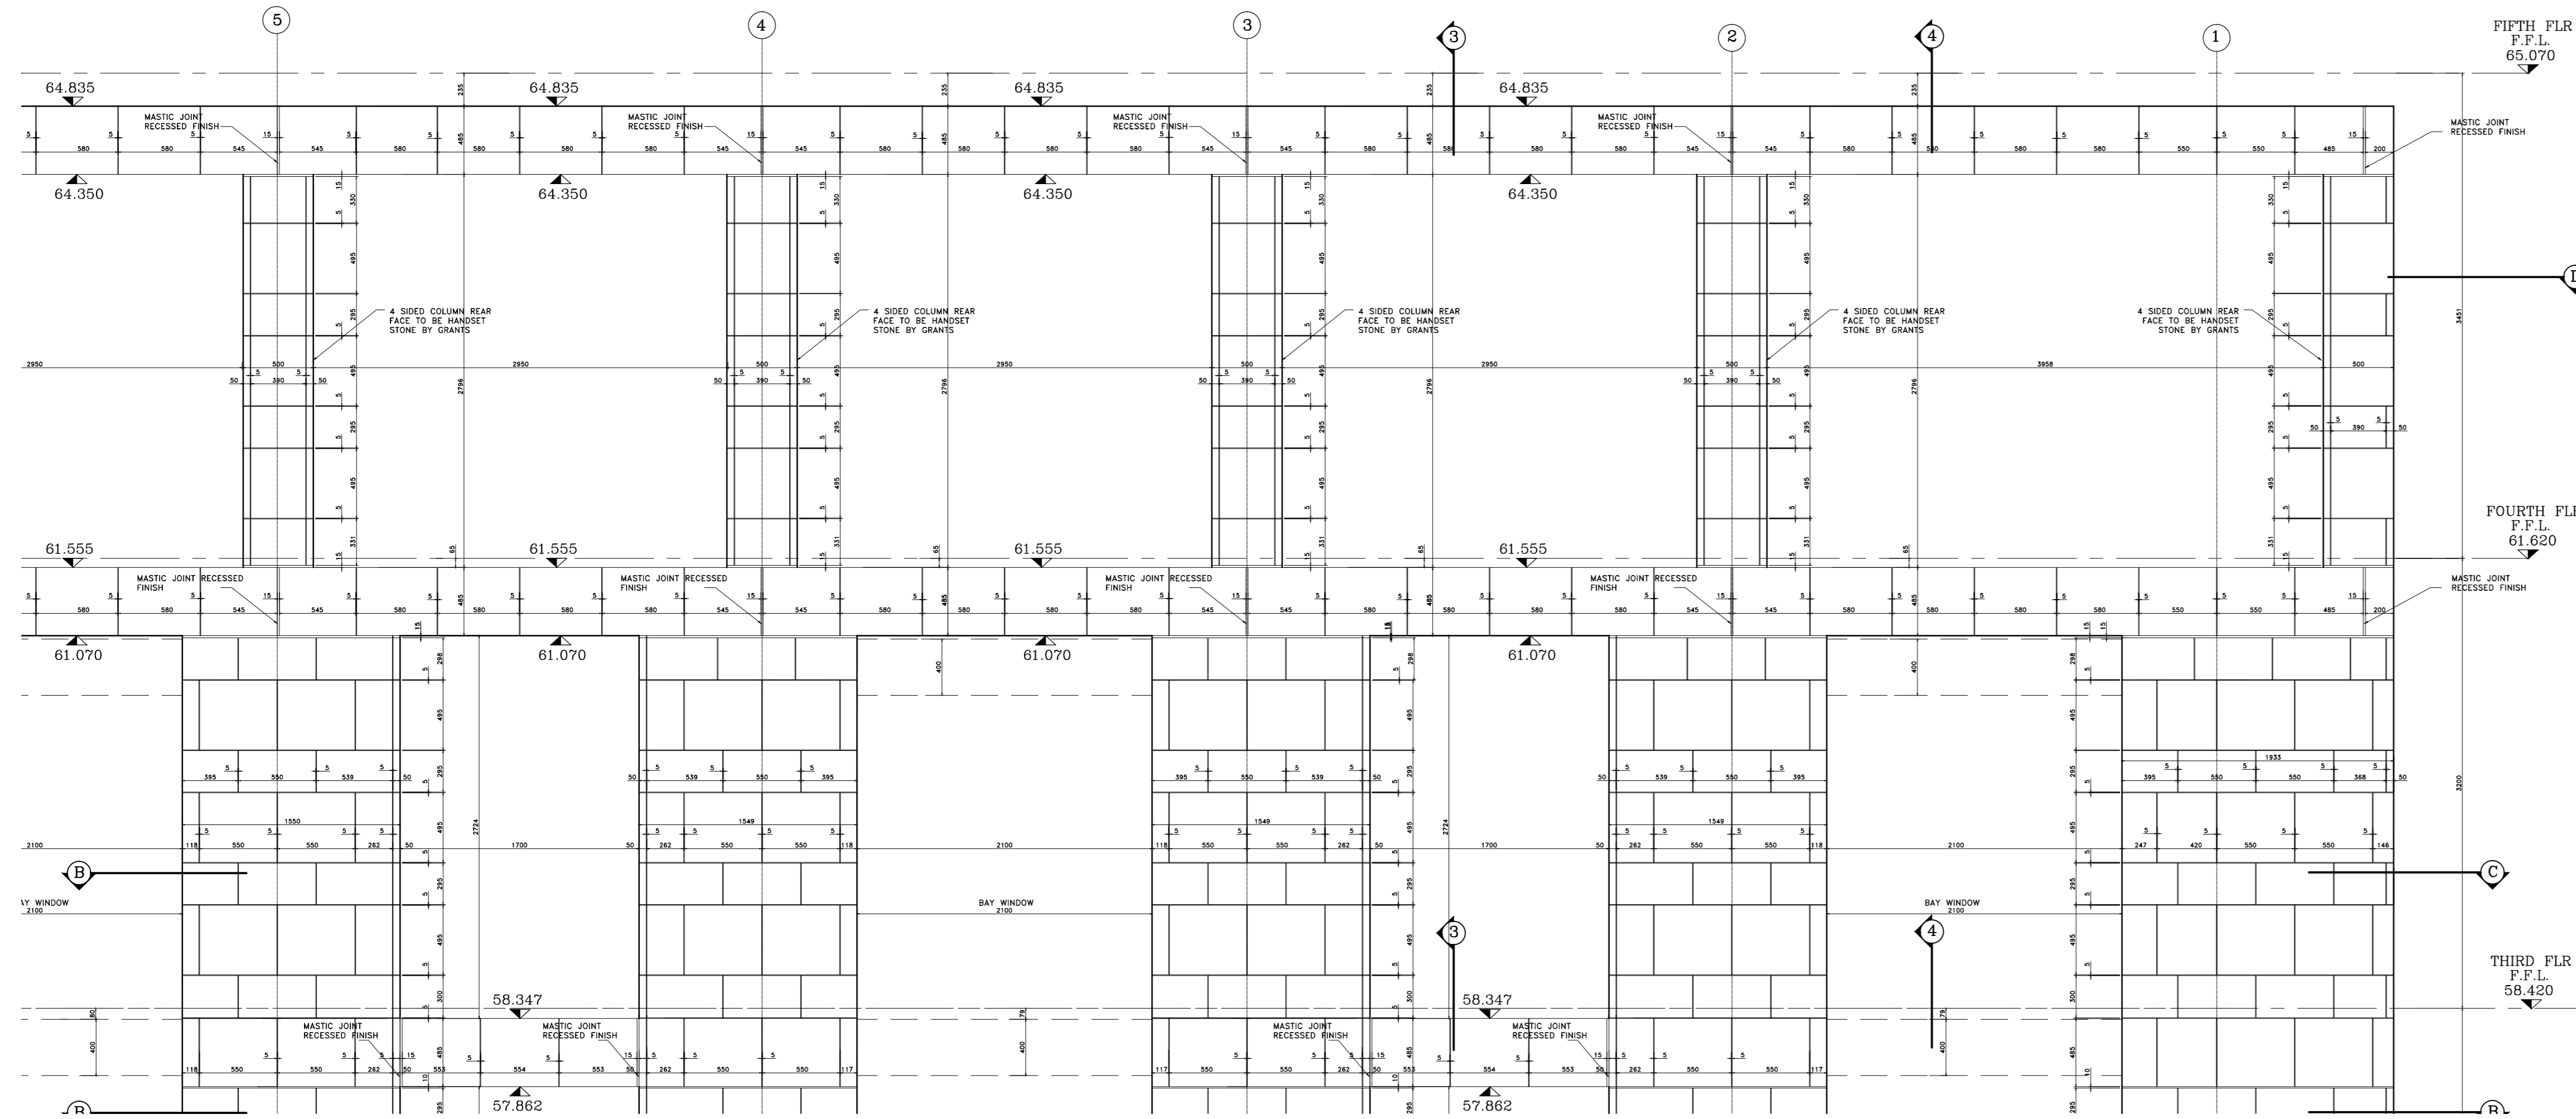


CONTINUED ON DRAWING 3205-A-GA-1032

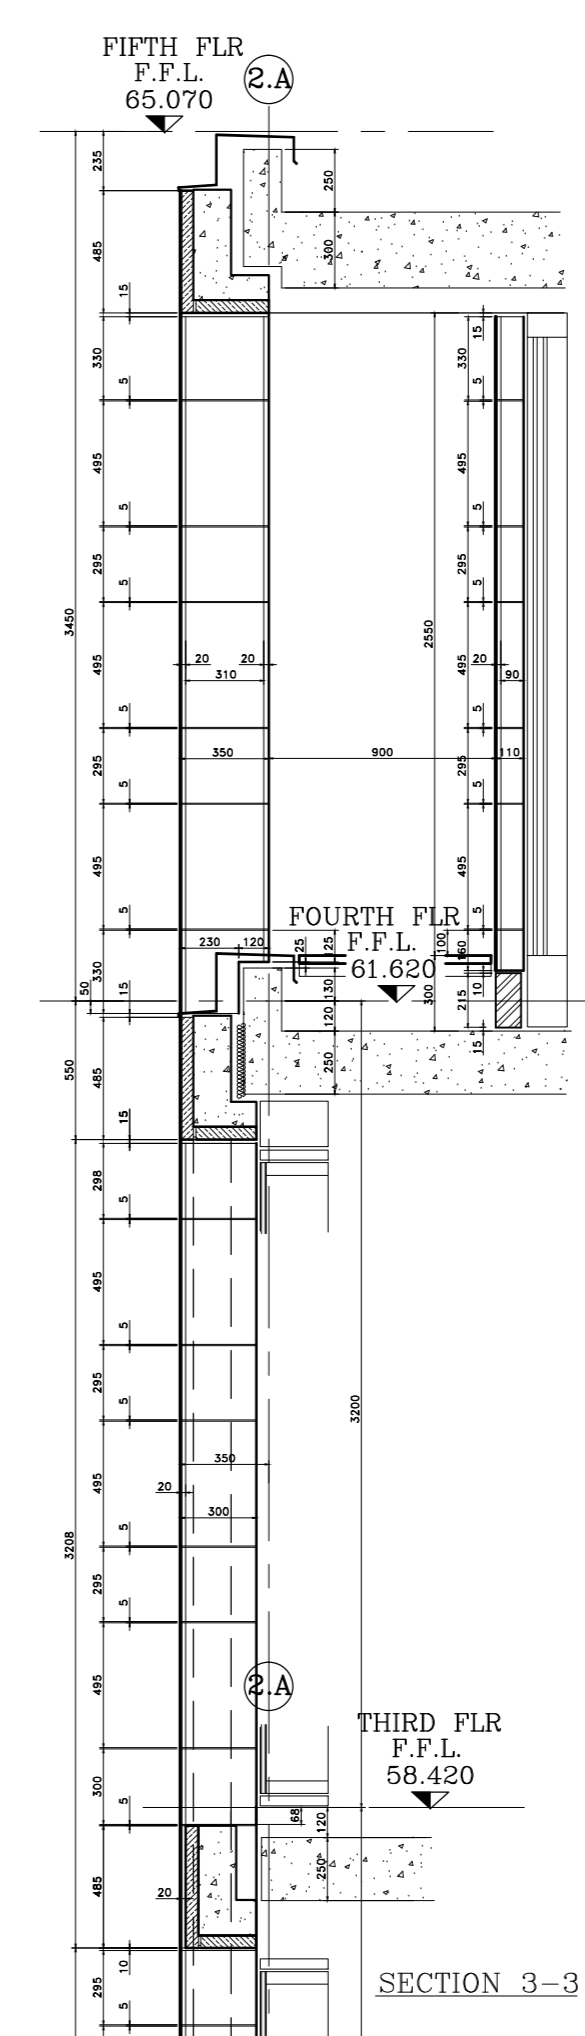


SECTION 3-3

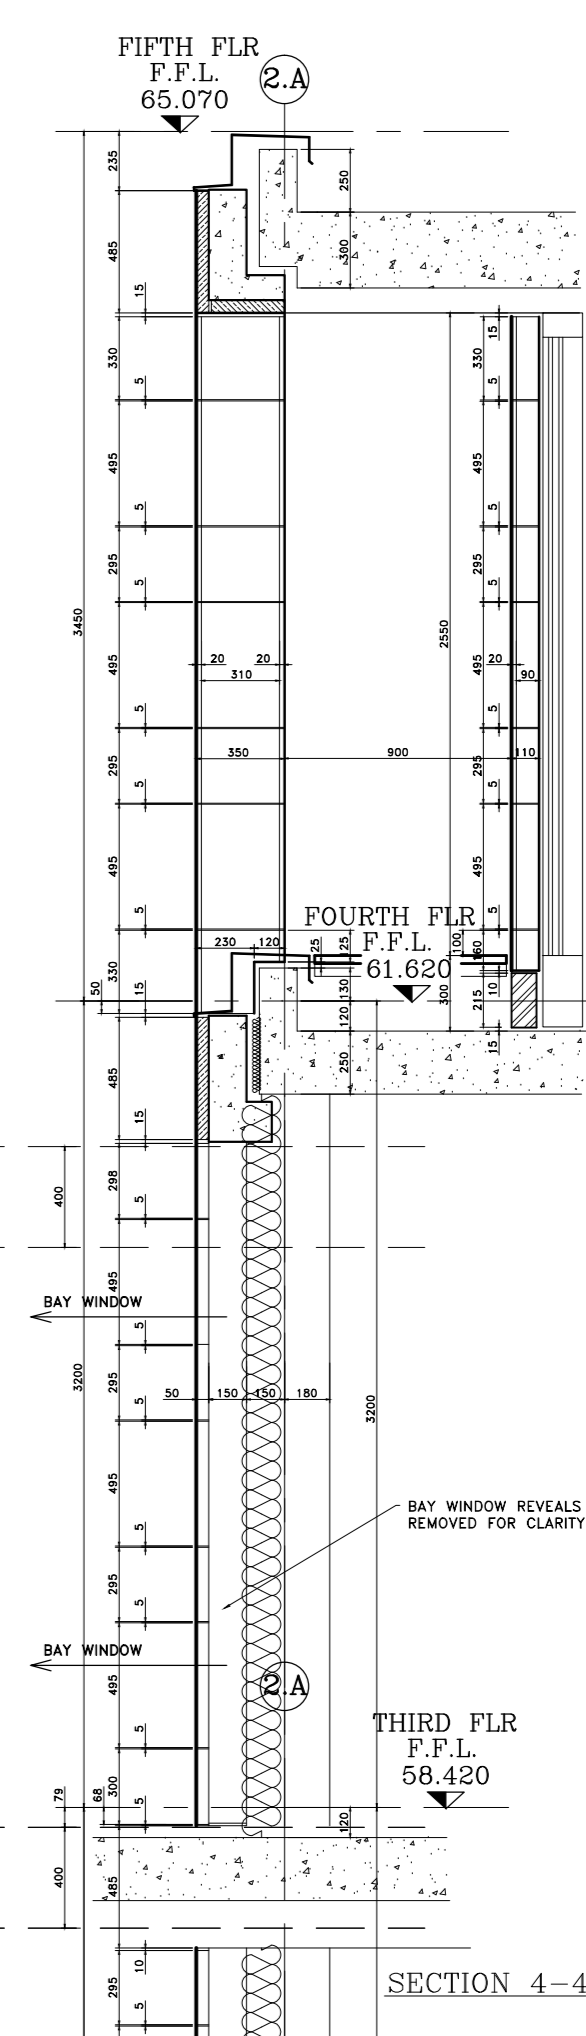


SECTION 4-4

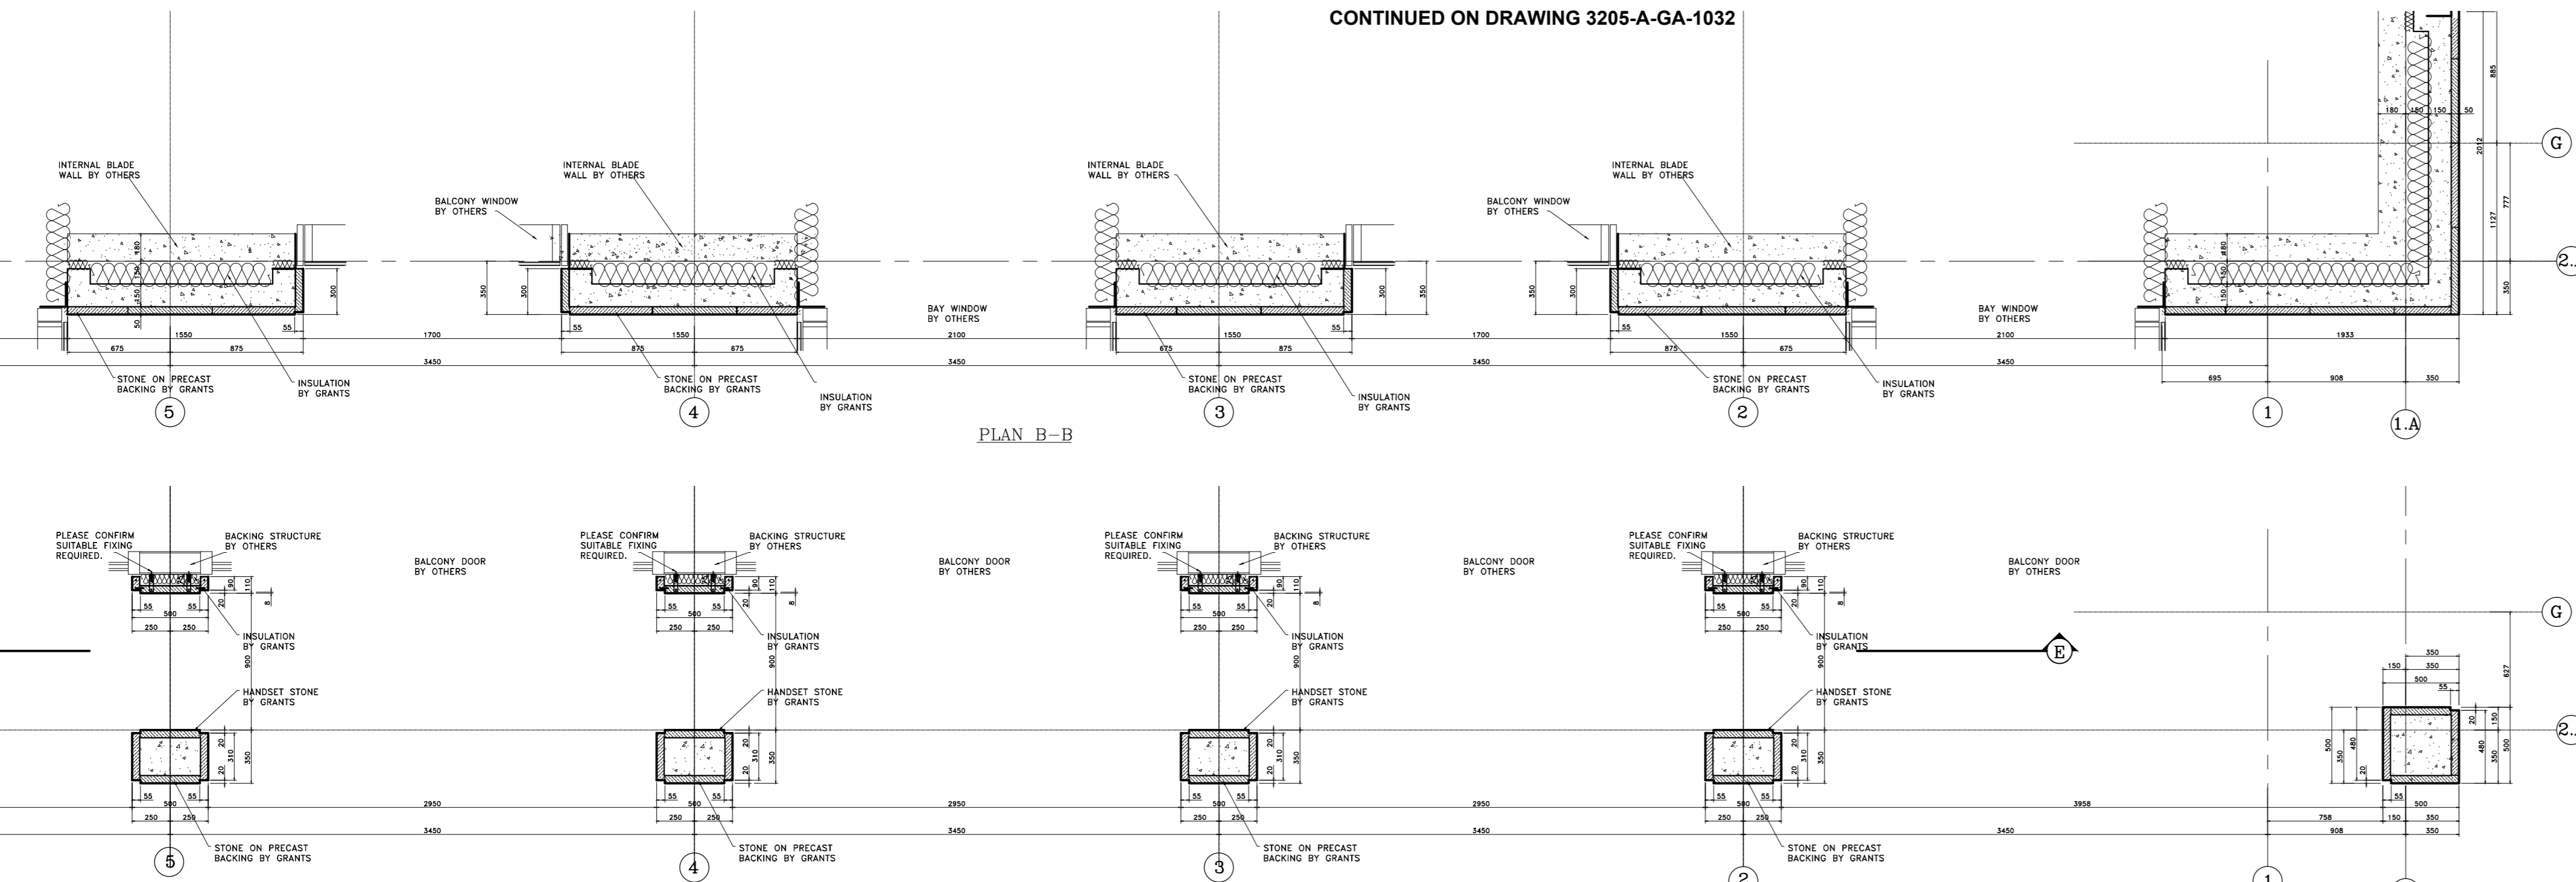

PLAN B-B

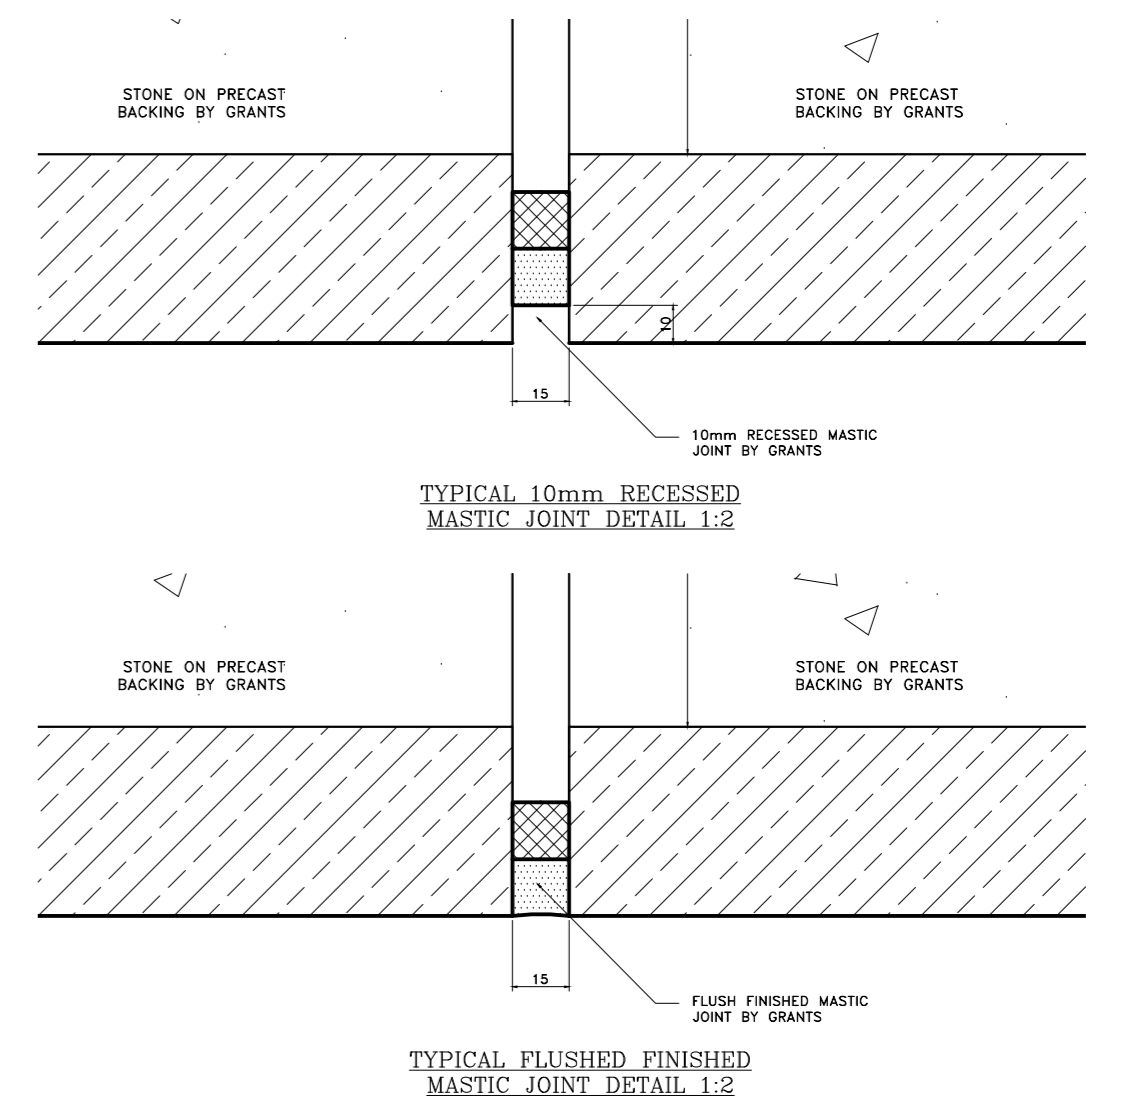

TYPICAL 10mm RECESSED MASTIC JOINT DETAIL 1.2

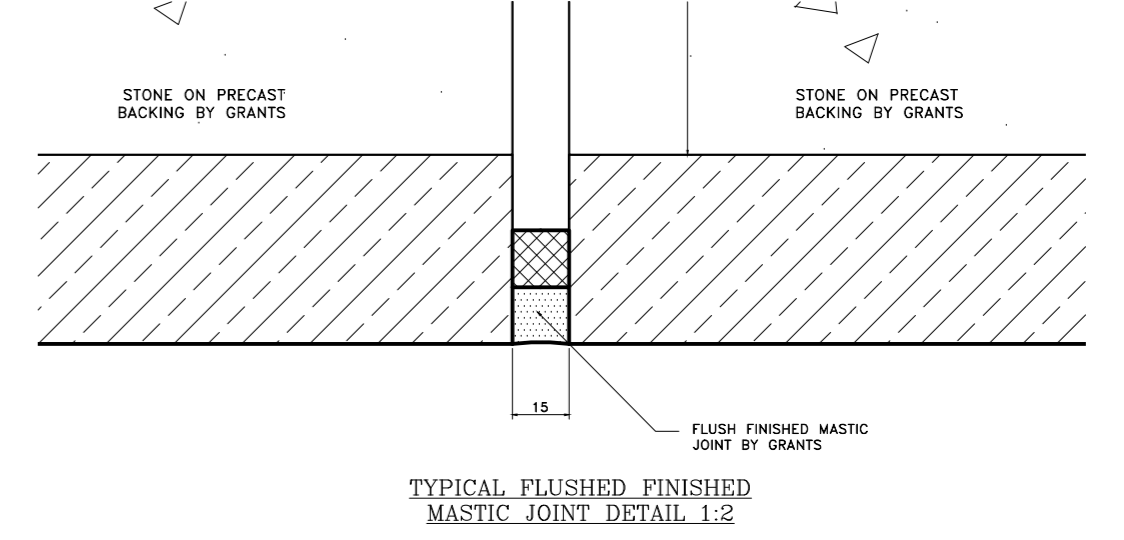

TYPICAL FLASHED FINISHED MASTIC JOINT DETAIL 1.2

NOTES:
 STONE TYPE TO RUSTICATED STONEMWORK TO BE PORTLAND BOWERS ROACH SAMPLE AND RANGE TO BE APPROVED.
 STONE TYPE TO NON-RUSTICATED STONEMWORK TO BE PORTLAND FANCY BEACH WHITBED SAMPLE AND RANGE TO BE APPROVED.
 STONE TYPE TO PLINTH STONEMWORK TO BE GRANITE (SAMPLE TO BE APPROVED).
 ALL MASTIC JOINTS TO MATCH APPROVED SAMPLES.
 STANDARD JOINTS TO BE 5mm FULLY POINTED TO APPROVED SAMPLE.
 ALL FIXING RESTRAINTS TO BE STAINLESS STEEL GRADE 304 AND TO BE ISOLATED FROM THE MILD STEEL TO PREVENT BIMETALLIC REACTION.
 ALL STONES SHOULD HAVE NUMBERS MARKED ON UNSEEN FACES AND BE PROVIDED AS PER THE CUTTING SCHEDULES.
 INSULATION TO BE KINGSPAN TWISS.
 ALL WATERPROOFING DPM BY OTHERS.

CDM Regulations
 Design Risk Assessment:
 The size and shape of individual stones for this project have been designed to satisfy the overall design requirements for the building. All persons handling and installing such stones should be aware that there are risks associated with this type of work that cannot be designed out.
 RISK: INJURY
 Risk Reduction:
 Fixers must be suitably experienced in the handling of stones and employ lifting methods appropriate to the size and shape of that component. Access and platforms must be to the standard required by current legislation. Reference must always be made to COSHH information for the materials being used.

A	Updated to Architects comments	24.05.13
Rev:	Reason For Issue	Date

This drawing is the property of Grants and is to be used only for the contracted project. Grants are not responsible for any errors occurring through the use of this drawing by other parties. Do not scale drawings.

GRANTS
 GRANTS OF SHOREDITCH LTD
 GRANTS HOUSE, PROSPECT WAY
 NUTFIELD, BREKENTWOOD
 ESSEX, CM13 1XD
 Tel: 0203 751 9800
 Email: info@grants.co.uk

Project:
ST EDMUNDS TERRACE LONDON

Architect:
SQUIRE AND PARTNERS


Contractor:
MACE

Drawing Title:
BLOCK 2 WEST ELEVATION RIGHT HAND END THIRD TO FIFTH FLOOR


Drawn By: **3/11** Checked By: **Scale:** 1:30 @ A0 Date: 10/05/13 Revision: **A**
3205-A-GA-1038

CONTINUED ON DRAWING 3205-A-GA-1037


CONTINUED ON DRAWING 3205-A-GA-1033

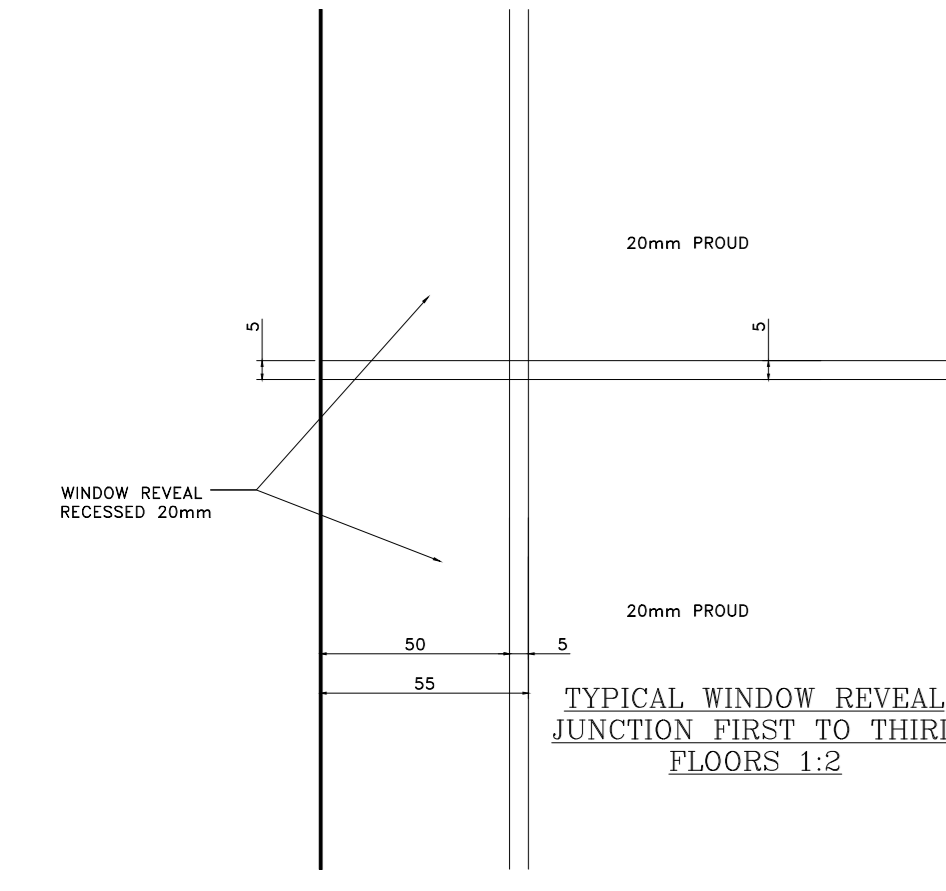


TYPICAL WINDOW REVEAL RECESSED DOWN

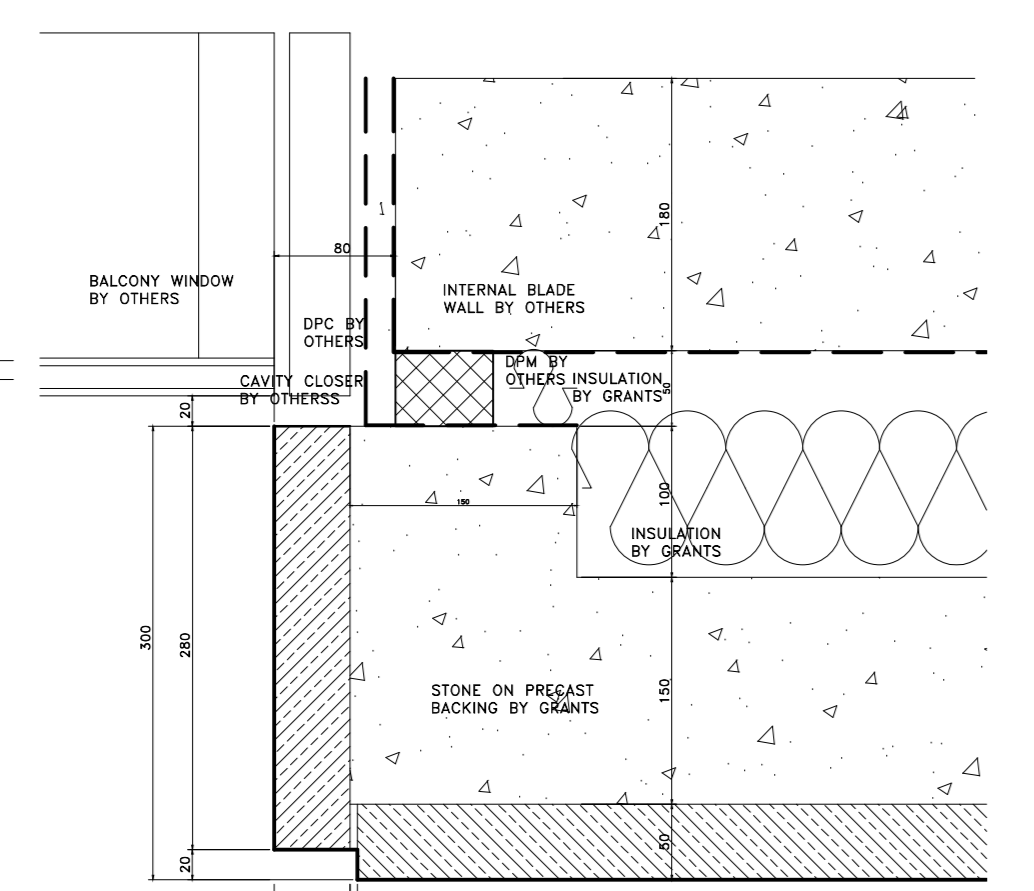


TYPICAL WINDOW REVEAL DETAIL FIRST TO FOURTH FLOORS 1-2

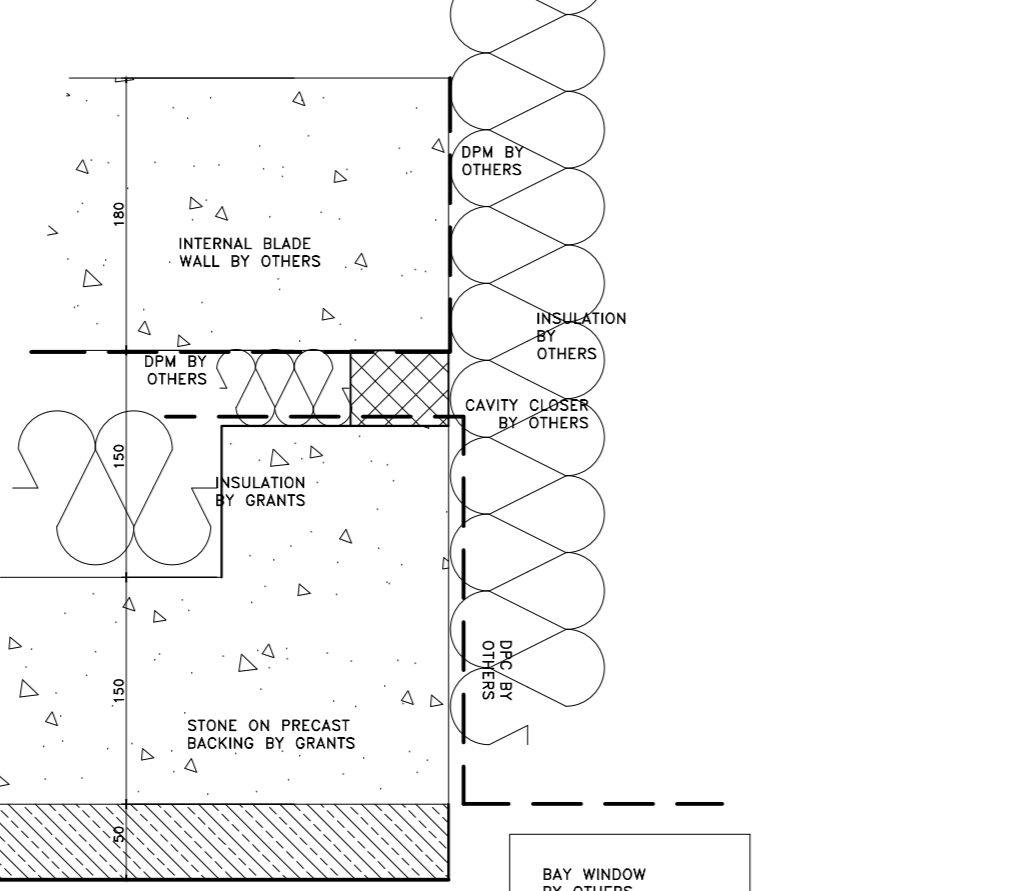


TYPICAL WINDOW REVEAL DETAIL FIFTH TO SIXTH FLOORS 1-2

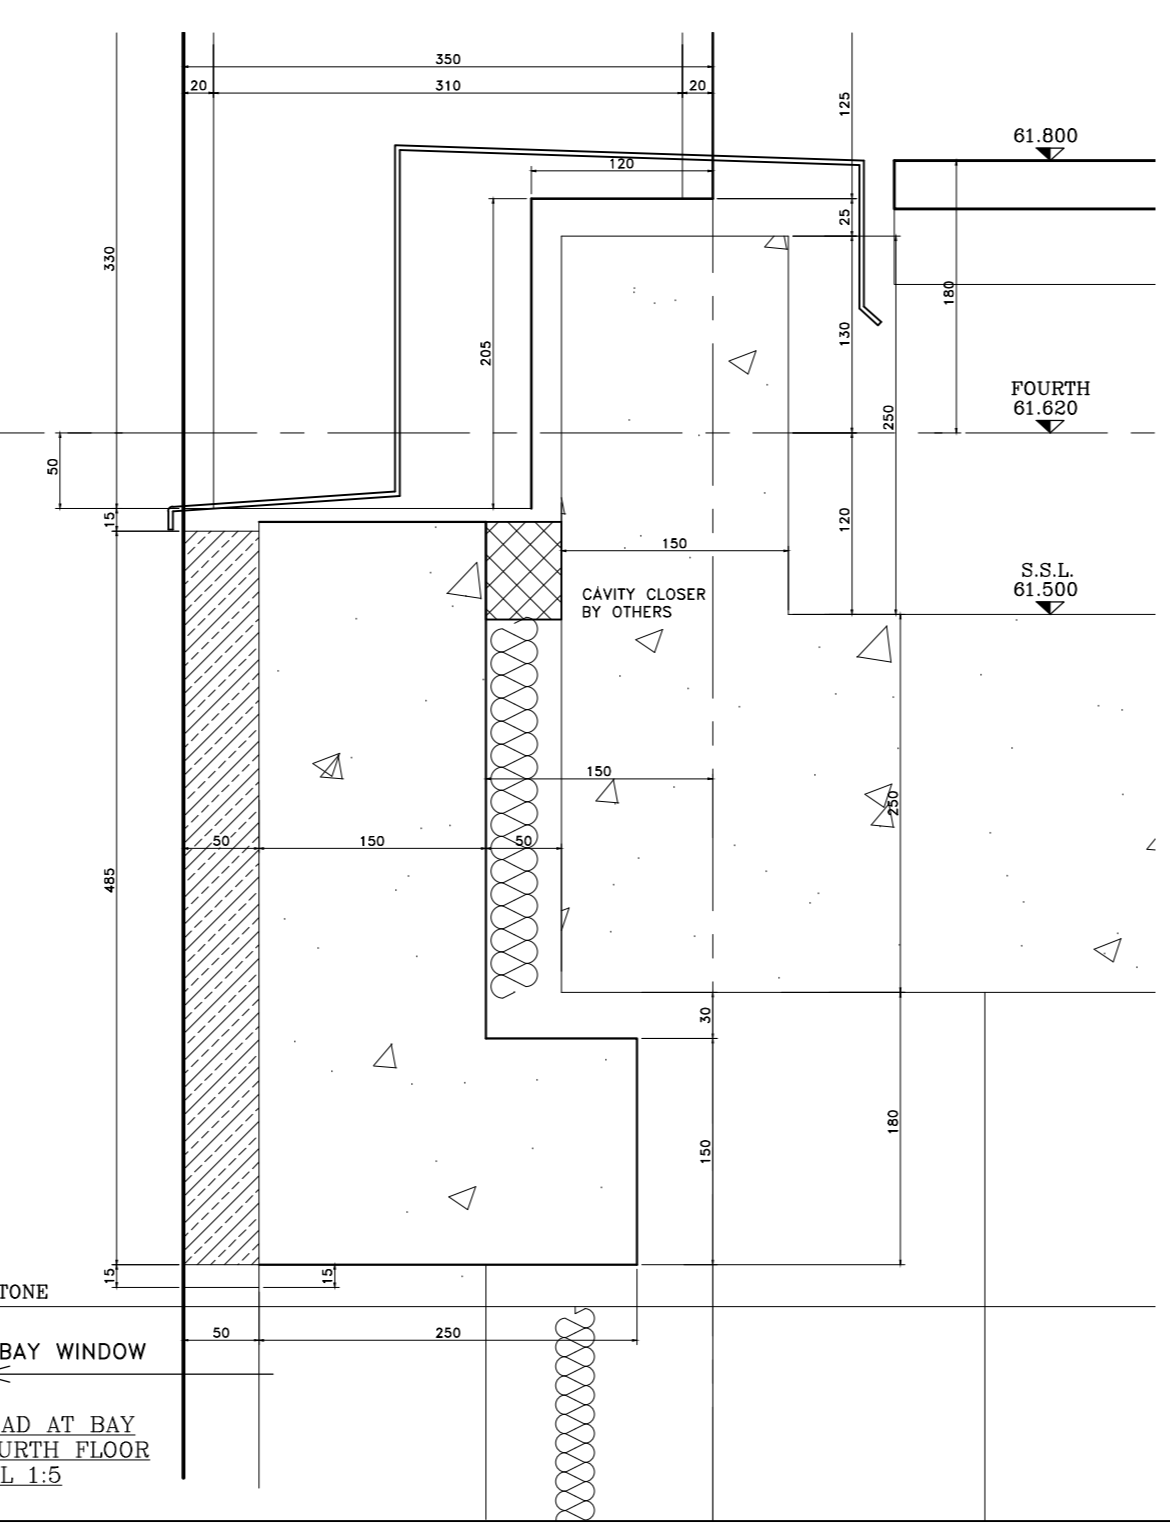

TYPICAL HEAD AT BAY WINDOW, FIFTH FLOOR DETAIL 1.5

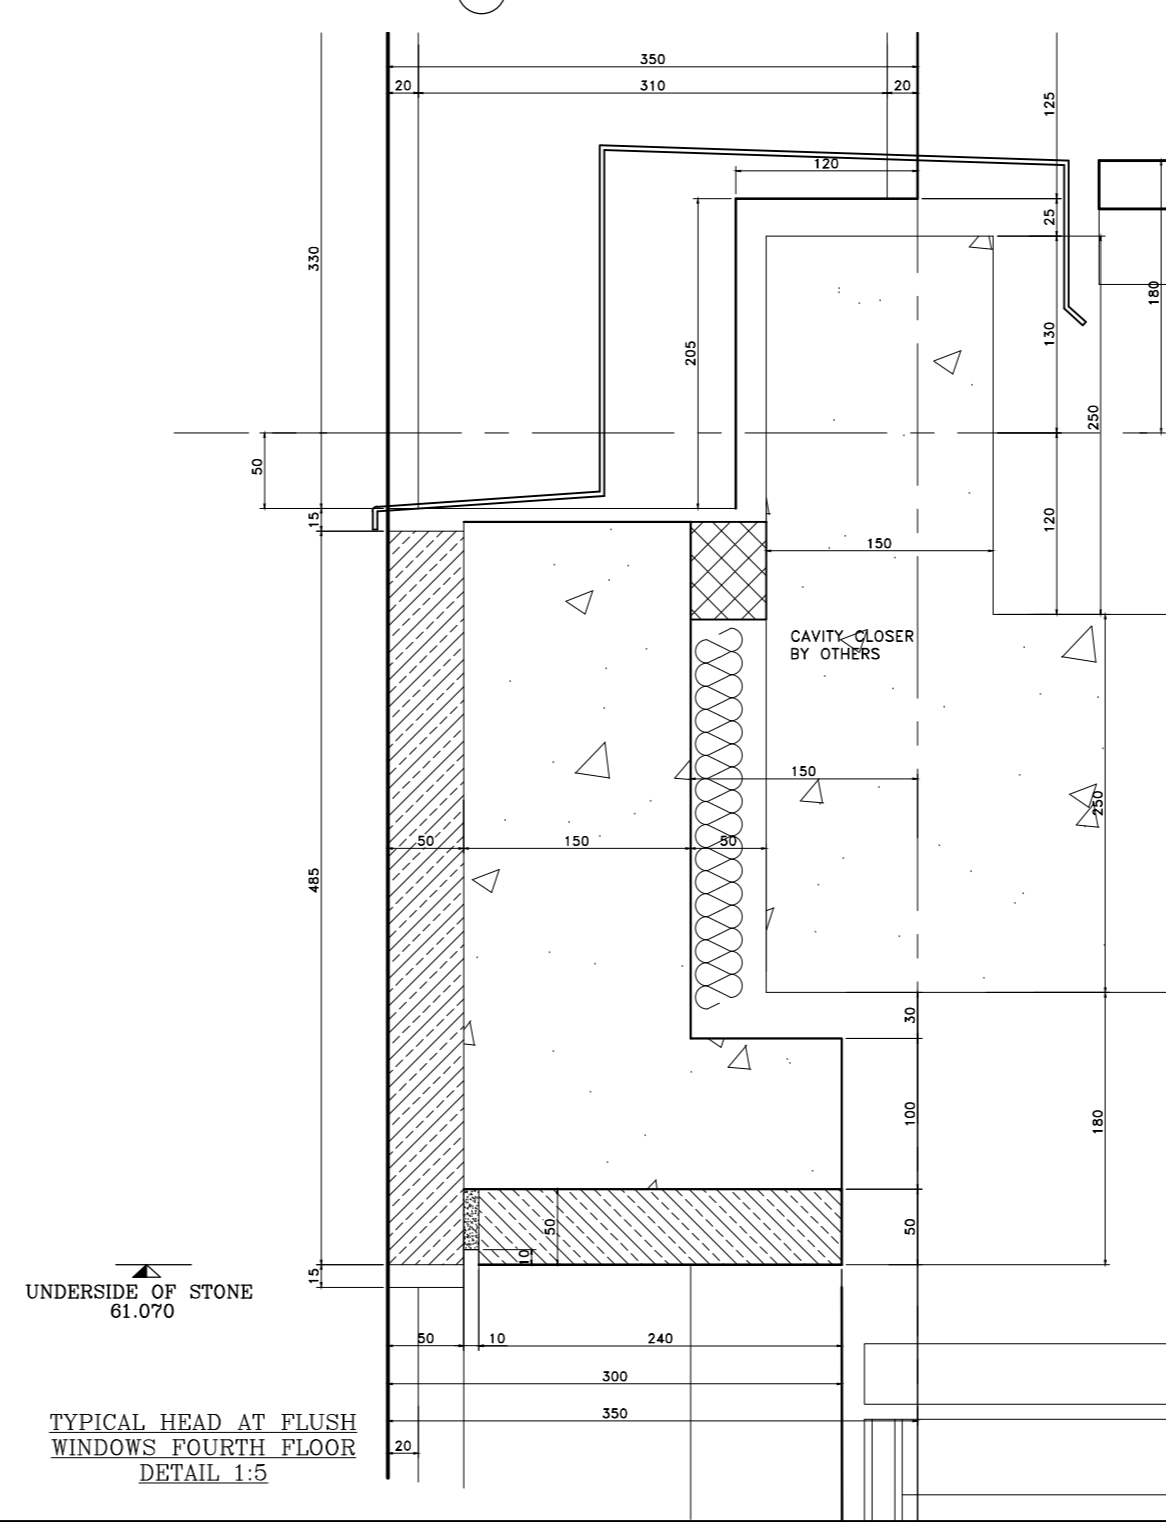

TYPICAL HEAD AT SLASH WINDOW, FOURTH FLOOR DETAIL 1.5

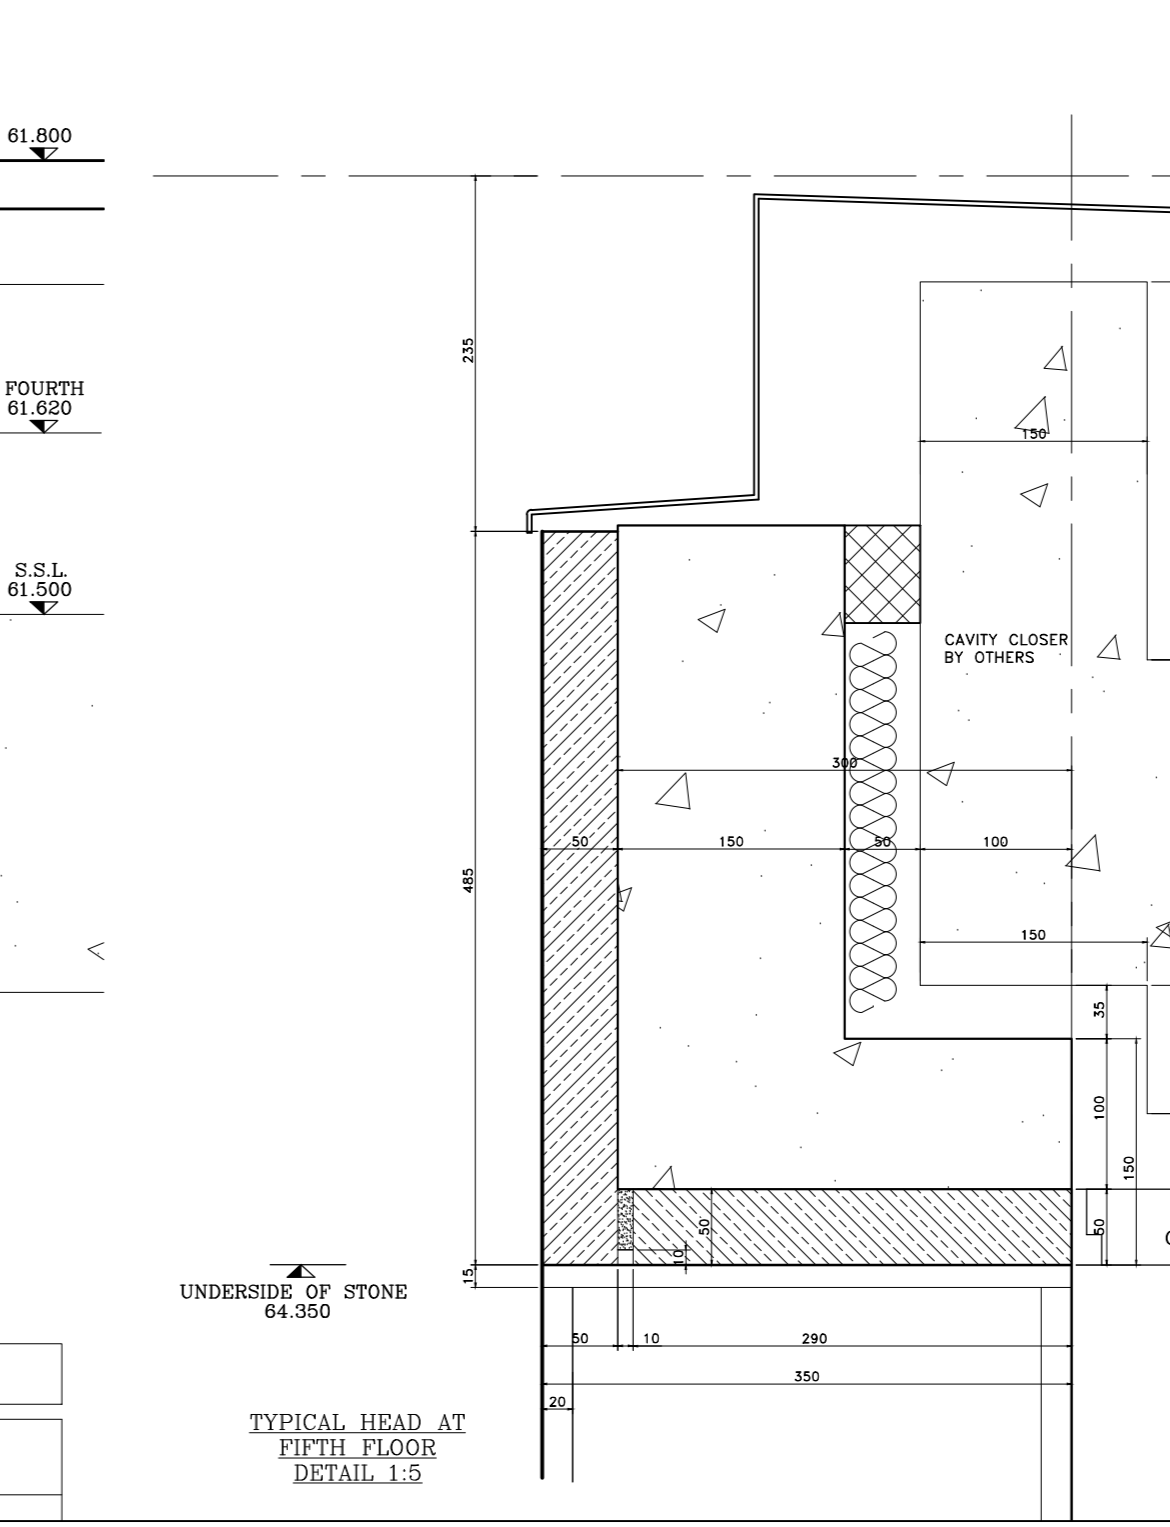

TYPICAL HEAD AT FIFTH FLOOR DETAIL 1.5