




2 magdalen mews PROJECT ADDRESS: london NW3 5HB | CLIENT NAME: tel:+44 (0)207 794 1625 fax:+44 (0) 207 794 0296 MRS RUTH info@as-studio.co.uk

EXISTING PLAN back of 164 finchley road

| 11 NORTH WOOD LODGE, OAKHILL PARK HAMPSTEAD NW3 7LN | DRAWING NO: 2011(EXI)101 DWG FILE: 2011(EXI)100\_300 PROJECT STAGE: DRAWN: SY SCALE 1 : 50 SIZE: A2 DATE: 05 SEPT 2013 VERSION:

THIS DRAWING AND DESIGN IS THE PROPERTY OF AS-STUDIO LTD AND MUST NOT BE ISSUED, LOANED OR COPIED WITHOUT WRITTEN CONSENT

₩
IND MUST NOT BE ISSUED, LOANED OR COPIED WITHOUT
R COPIED
0 0
JANE
)    -
ISSUED
BE
NOT
MUST
AND
TD
-STUDIO L
AS
P.
S THE PROPERTY OF AS-STUDIO LTD AND MUST NOT BE ISSUED, LOANED OR COPIED WITHOUT WRI
上公
z
DESIG
AND
; DRAWING
띪

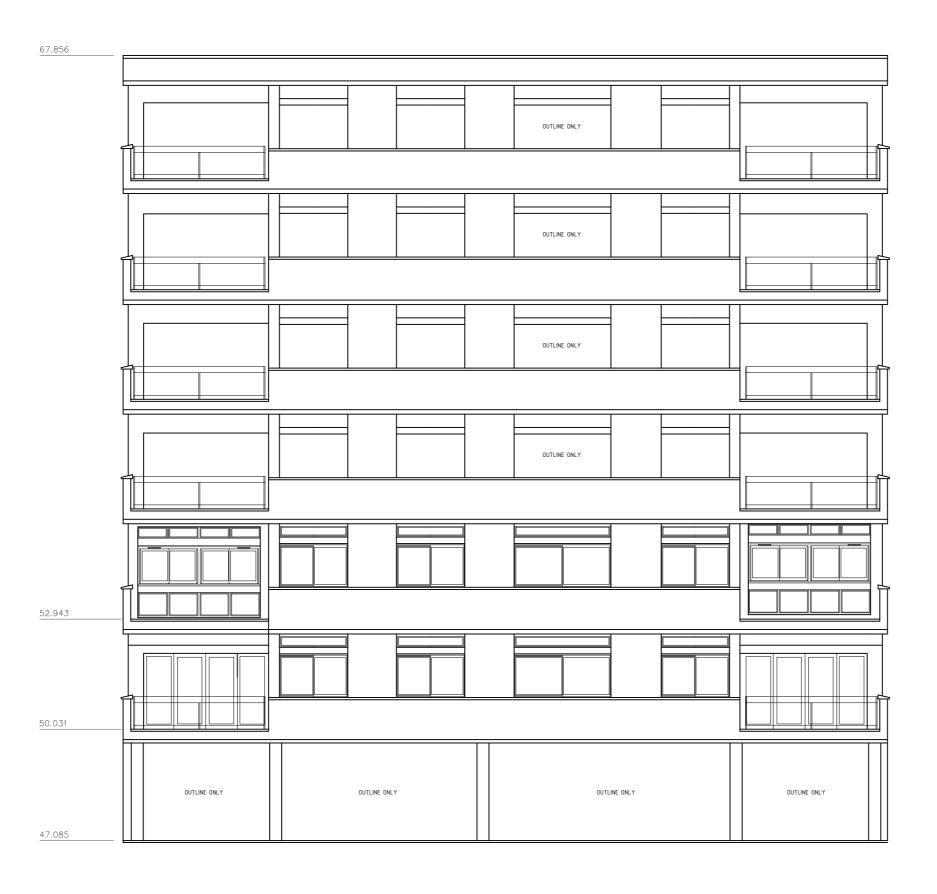

SOUTH ELEVATION

## DOCUMENT NOTES:

- THIS DRAWING AND DESIGN IS FOR USE SOLELY IN CONNECTION WITH THE PROJECT DESCRIBED BELOW.
   THIS DRAWING AND DESIGN IS THE PROPERTY OF AS STUDIO AND MUST NOT BE ISSUED, LOANED OR COPIED WITHOUT WRITTEN CONSENT.
   ALL DIMENSIONS / SETTING OUT TO BE CHECKED ON SITE BY THE CONTRACTOR BEFORE CONSTRUCTION PROCEEDS.
   USE WRITTEN DIMENSIONS ONLY, DO NOT SCALE.
   THIS DRAWING IS TO BE READ IN CONJUNCTION WITH ALL CONSTRUCTION INFORMATION RELEVANT TO THIS PROJECT.
   ANY APPARENT DISCREPANCY SHOULD BE BROUGHT TO THE ATTENTION OF AS STUDIO.
   WHERE APPLICABLE ALL WORKS ON DIFFERENT SERVICES SHALL BE COORDINATED AT SITE.
   FINAL MEASUREMENTS ARE SUBJECT TO FULL SITE SURVEY BY CONTRACTOR.
   FINAL MEASUREMENTS OF WINDOWS OPENINGS ARE SUBJECT TO SURVEY BY CONTRACTOR.





2 magdalen mews PROJECT back of 164 finchley road london NW3 5HB | CLIENT I tel:+44 (0)207 794 1625 fax:+44 (0) 207 794 0296 MRS RUT

info@as-studio.co.uk

					Н
T ADDRESS: TH WOOD LODGE, L PARK HAMPSTEAD NW3 7LN	EXISTING ELEVATIONS - SOUTH				
	DRAWING NO: 2011(EXI)201	DWG FILE: 2011(EXI)10			
NAME: UTH	PROJECT STAGE:	DRAWN: SY		•	
	VERSION:	SCALE 1 : 100	SIZE: A2	DATE: 05 SEPT 2013	

7.856					
_					
		OUTLINE ONLY			
-	]				
		OUTLINE ONLY			
=	<u>, i</u>	<u> </u>	<u>' </u>		
	ור	71	<del></del>		
			ŀ		
_		OUTLINE ONLY			
•					
	7	1 -			
		OUTLINE ONLY	ŀ		
		JOTEINE UNLT			
5.466					
			1		
3.783					
2.550					
0.868					Ī
	OUTLINE ONLY	OUTLINE ONLY		OUTLINE ONLY	
7.085					

<b>VEST</b>	<b>ELEVATIOI</b>	N

DATUM 45.00m

## DOCUMENT NOTES:

- 1. THIS DRAWING AND DESIGN IS FOR USE SOLELY IN CONNECTION WITH THE PROJECT DESCRIBED BELOW.
  2. THIS DRAWING AND DESIGN IS THE PROPERTY OF AS STUDIO AND MUST NOT BE ISSUED, LOANED OR COPIED WITHOUT WRITTEN CONSENT.
  3. ALL DIMENSIONS / SETTING OUT TO BE CHECKED ON SITE BY THE CONTRACTOR BEFORE CONSTRUCT ION PROCEEDS.

- PROCEEDS.

  4. USE WRITTEN DIMENSIONS ONLY, DO NOT SCALE.


  5. THIS DRAWING IS TO BE READ IN CONJUNCTION WITH ALL CONSTRUCTION INFORMATION RELEVANT TO THIS PROJECT.

  6. ANY APPARENT DISCREPANCY SHOULD BE BROUGHT TO THE ATTENTION OF AS STUDIO.

  7. WHERE APPLICABLE ALL WORKS ON DIFFERENT SERVICES SHALL BE COORDINATED AT SITE.

  8. FINAL MEASUREMENTS ARE SUBJECT TO FULL SITE SURVEY BY CONTRACTOR.

  9. FINAL MEASUREMENTS OF WINDOWS OPENINGS ARE SUBJECT TO SURVEY BY CONTRACTOR.

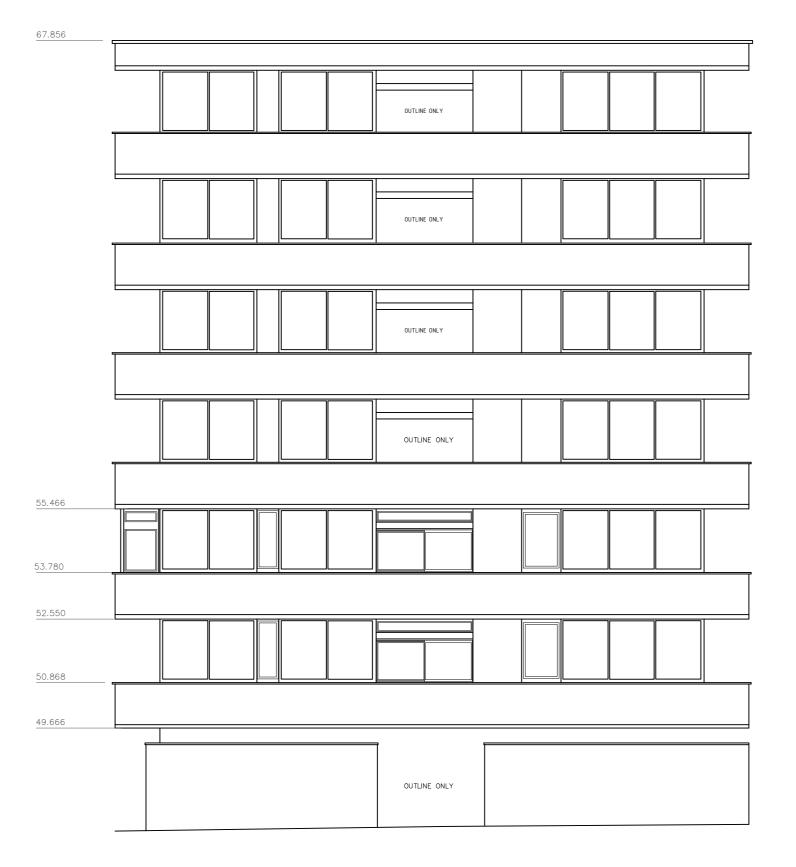




2 magdalen mews back of 164 finchley road london	PROJE 11 NOF OAKHI
NW3 5HB	CLIEN
tel:+44 (0)207 794 1625 fax:+44 (0) 207 794 0296	MRS

info@as-studio.co.uk


DATUM 45.00m

OJECT ADDRESS: NORTH WOOD LODGE, KHILL PARK HAMPSTEAD NW3 7LN	EXISTING ELEVATIONS - WEST & EAST			
	DRAWING NO: 2011(EXI)202	DWG FILE: 2011(EXI)100_300		
IENT NAME: RS RUTH	PROJECT STAGE:	DRAWN: SY		•
	VERSION:	SCALE 1 : 100	SIZE: A2	DATE: 05 SEPT 2013



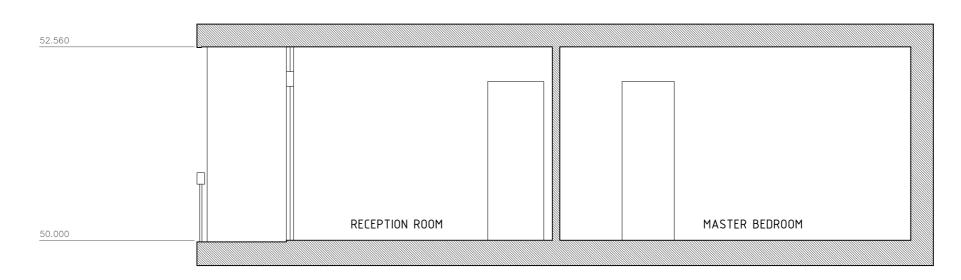

SECTION A-A

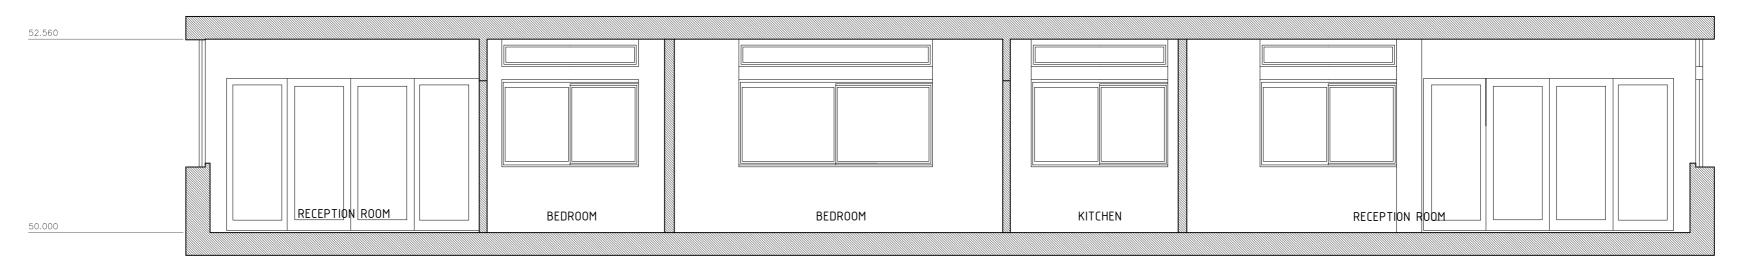

SECTION B-B

## DOCUMENT NOTES:

- THIS DRAWING AND DESIGN IS FOR USE SOLELY IN CONNECTION WITH THE PROJECT DESCRIBED BELOW.
- 2. THIS DRAWING AND DESIGN IS THE PROPERTY OF AS STUDIO AND MUST NOT BE ISSUED, LOANED OR COPIED
- 3. ALL DIMENSIONS / SETTING OUT TO BE CHECKED ON SITE BY THE CONTRACTOR BEFORE CONSTRUCTION
- PROCEEDS.

  4. USE WRITTEN DIMENSIONS ONLY, DO NOT SCALE.

  5. THIS DRAWING IS TO BE READ IN CONJUNCTION WITH ALL CONSTRUCTION INFORMATION RELEVANT TO THIS PROJECT.

- PROJECT.

  6. ANY APPARENT DISCREPANCY SHOULD BE BROUGHT TO THE ATTENTION OF AS STUDIO.

  7. WHERE APPLICABLE ALL WORKS ON DIFFERENT SERVICES SHALL BE COORDINATED AT SITE.

  8. FINAL MEASUREMENTS ARE SUBJECT TO FULL SITE SURVEY BY CONTRACTOR.

  9. FINAL MEASUREMENTS OF WINDOWS OPENINGS ARE SUBJECT TO SURVEY BY CONTRACTOR.





2 magdalen mews back of 164 finchley road	PROJECT ADD 11 NORTH WO
london	
NW3 5HB tel:+44 (0)207 794 1625 fax:+44 (0) 207 794 0296	

info@as-studio.co.uk