 


DO NOT SCALE DIMENSIONS OFF THIS DRAWING
 CHECK ALL DIMENSIONS ON SITE BEFORE FABRICATION
 REPORT ALL ERRORS OR OMISSIONS TO SPRUNT LIMITED
 THIS DRAWING IS PROTECTED UNDER COPYRIGHT AND
 SHALL NOT BE REPRODUCED IN PART OR WHOLE WITHOUT
 PRIOR EXPRESSED PERMISSION OF SPRUNT LIMITED





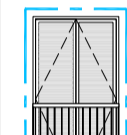
- FINISHES LEGEND:**
- 1a) FACE BRICK - FAIRFIELD DARK FACING
 - 1b) FACE BRICK - WELFORD BUFF MULTI: TAYLOR MAXWELL
 - 2) ALUMINIUM WINDOWS / PATIO DOORS, FRAME COLOUR RAL 7006
 - 3) METAL JULIET BALCONIES, POWDERCOATED, COLOUR BLACK
 - 4) METAL / TIMBER BALCONIES, METAL POWDER COATED, COLOUR BLACK
 - 4a) METAL BALUSTRADE TO MATCH JULIETS
 - 5) GLASS CANOPY
 - 6) 'BLANK' RECESSED WINDOWS
 - 7) VENTILATION PANELS: ALUMINIUM POWDER COATED TO MATCH WINDOW FRAME

- SPECIAL BRICKS COLOUR 1a:**
- SB1) SPECIAL BRICK 74°
 - SB2) SPECIAL BRICK 115°
 - SB3) SPECIAL BRICK 114°
 - SB4) SPECIAL BRICK 96°
 - SB5) SPECIAL BRICK 85°
 - SB6) SPECIAL BRICK 61°
 - SB7) SPECIAL BRICK 93°
 - SB8) SPECIAL BRICK 93.2°
 - SB9) SPECIAL BRICK 98°
 - SB10) SPECIAL BRICK 96.3°
 - SB11) SPECIAL BRICK 95.8°
 - SB12) SPECIAL BRICK 66.6°
 - SB13) SPECIAL BRICK 100.9°
 - SB14) SPECIAL BRICK 104.6°
 - SB15) SPECIAL BRICK 80°
 - SB16) SPECIAL BRICK 85°



 Swift Box Locations

NOTE:

- TO BE READ IN CONJUNCTION WITH DRAWINGS: 12387_10_01 TO 12387_10_14 AND DRAWINGS: 12387_50_20 TO 12387_50_27
- ALL WINDOWS FACING CAMDEN ROAD & 10m ALONG REGENTS CANAL ELEVATION NOISE ATTENUATION:
 - 44dB (BEFORE CHANGE OF CONDITION)
 - 37dB (AFTER CHANGE OF CONDITION)
 - ALL OTHER WINDOWS 32dB

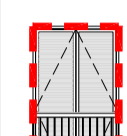 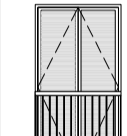 INDICATES RECESSED WINDOW / DOOR
 INDICATIVE PLAN OF RECESSED WINDOW/DOOR WITH JULIETTE BALCONY
 INDICATES PROJECTING BALCONY
 INDICATIVE PLAN OF PROJECTING BALCONY
 INDICATES ESCAPE WINDOW

- - - VERTICAL FIRE STOPS AT PARTY WALL WITHIN CAVITY (REFER TO 40 SERIES)
 - - - HORIZONTAL FIRE STOPS AT SLAB LEVEL WITHIN CAVITY

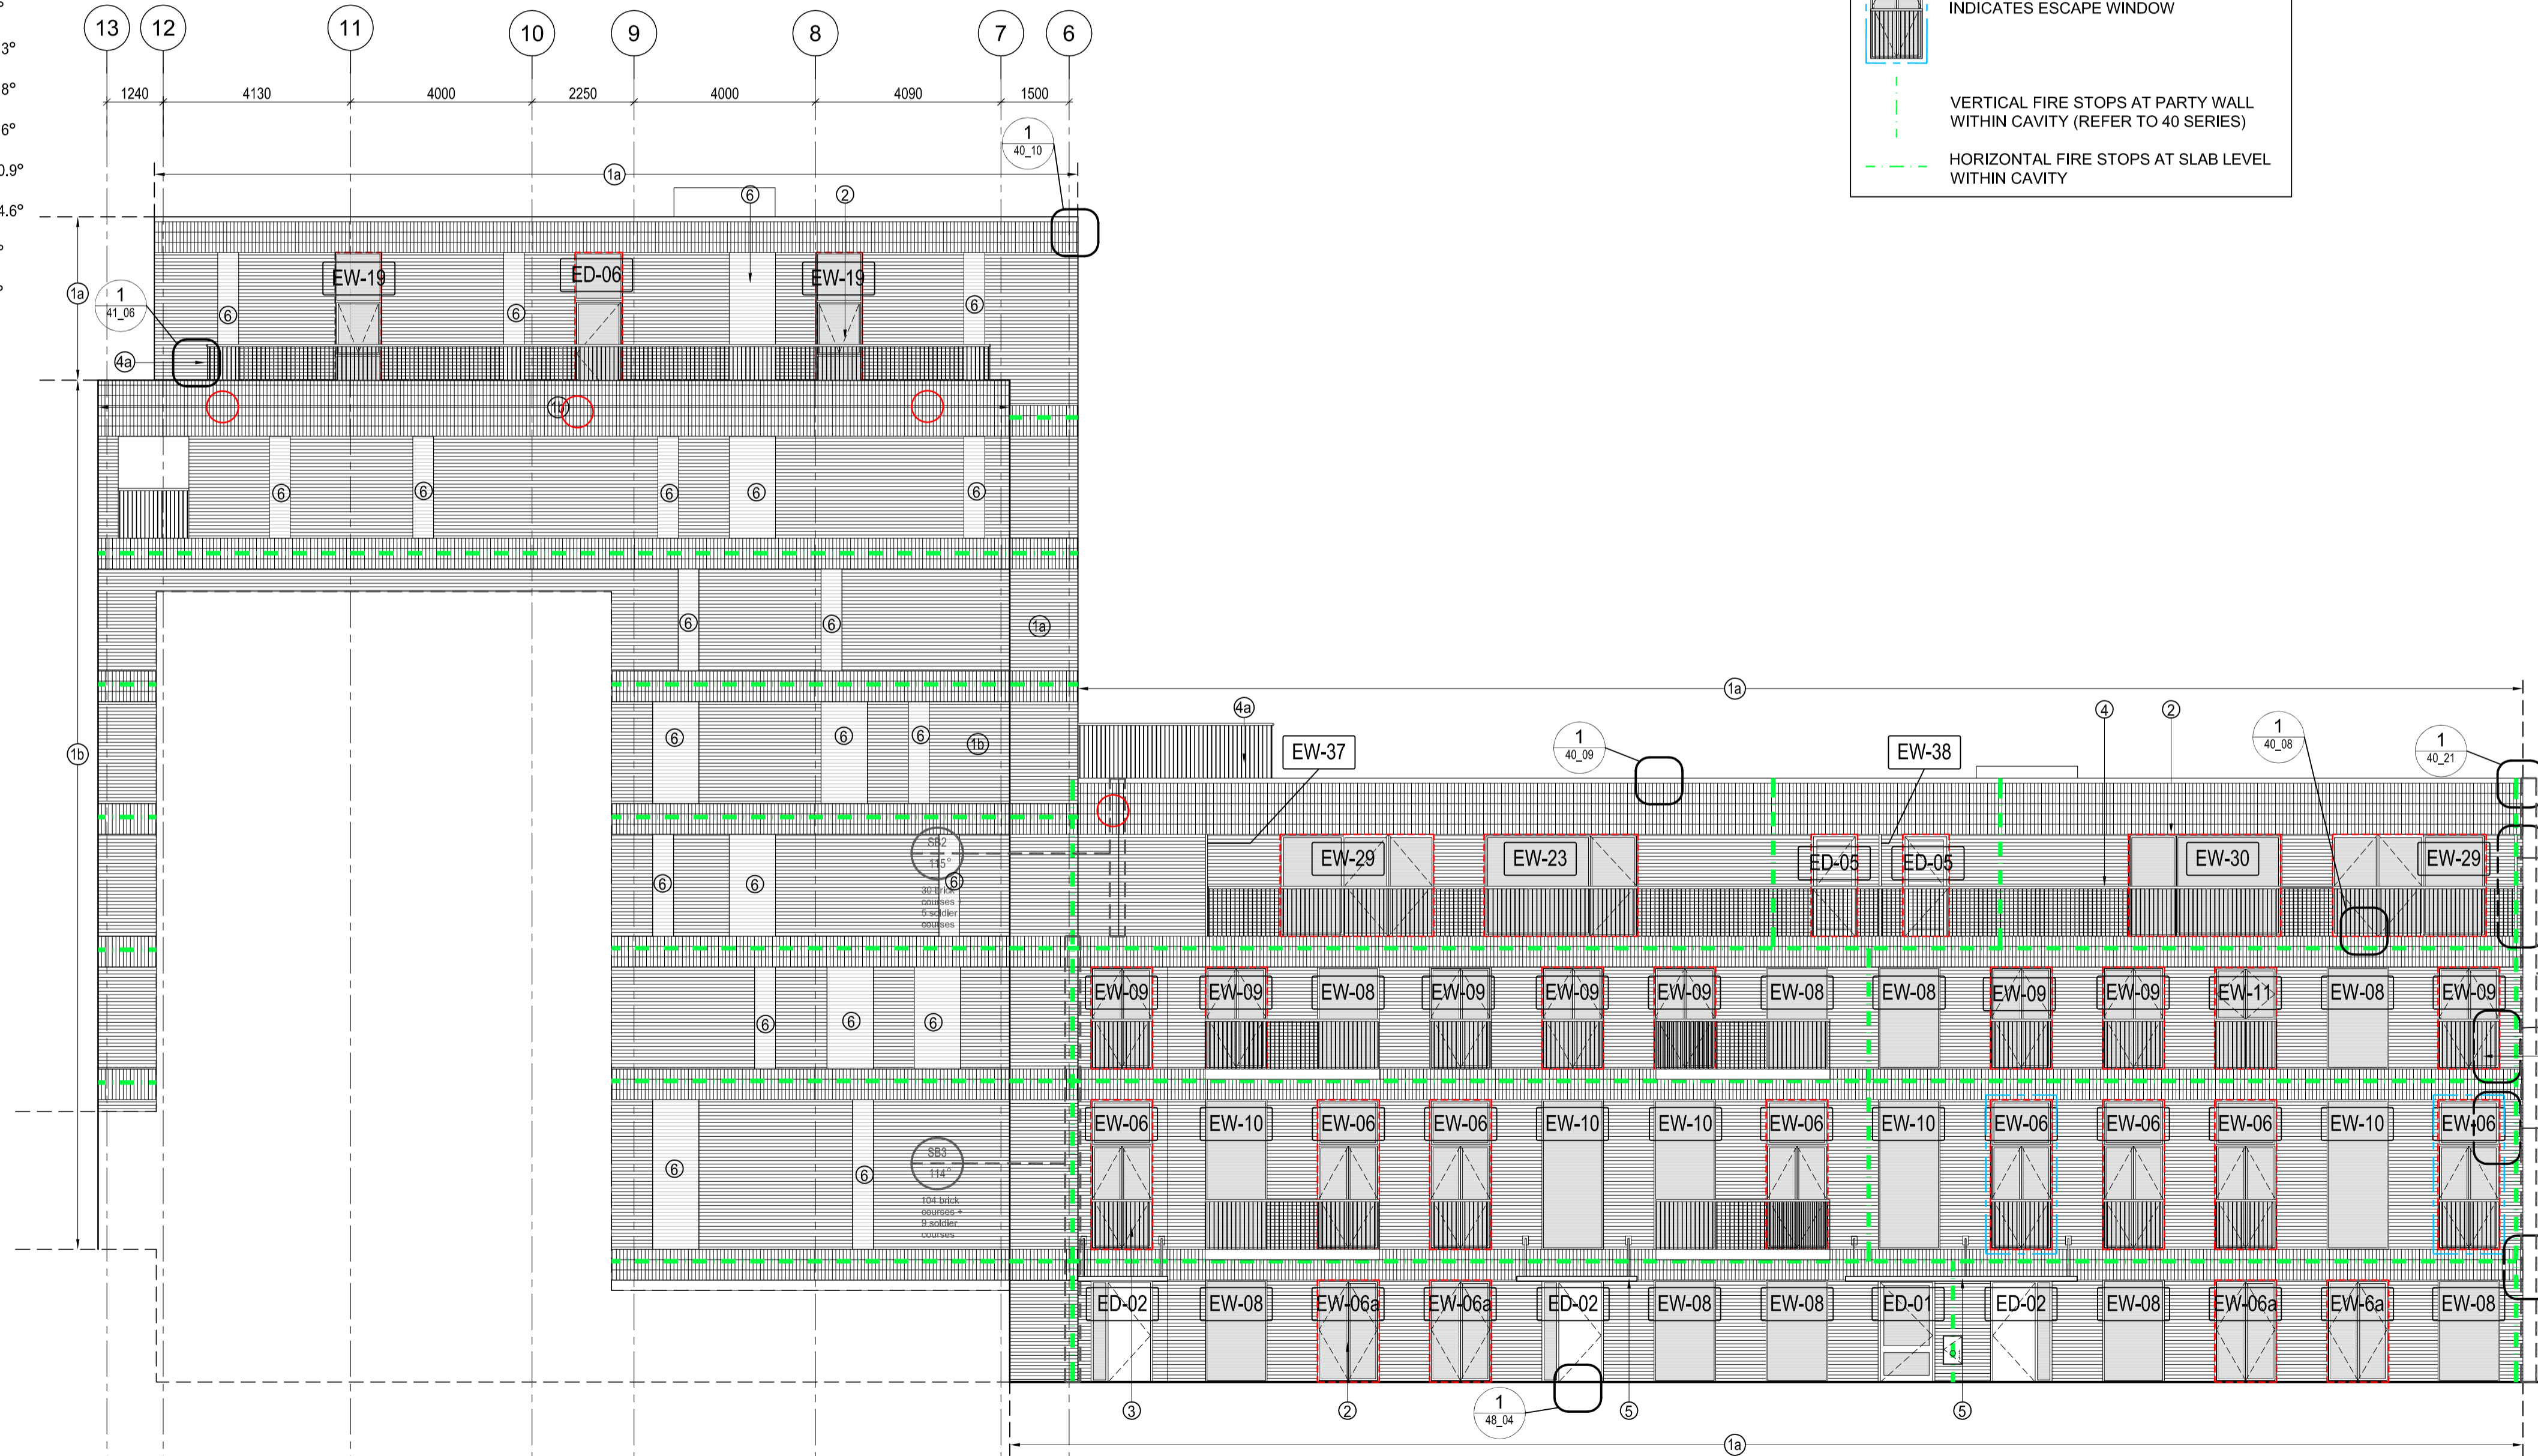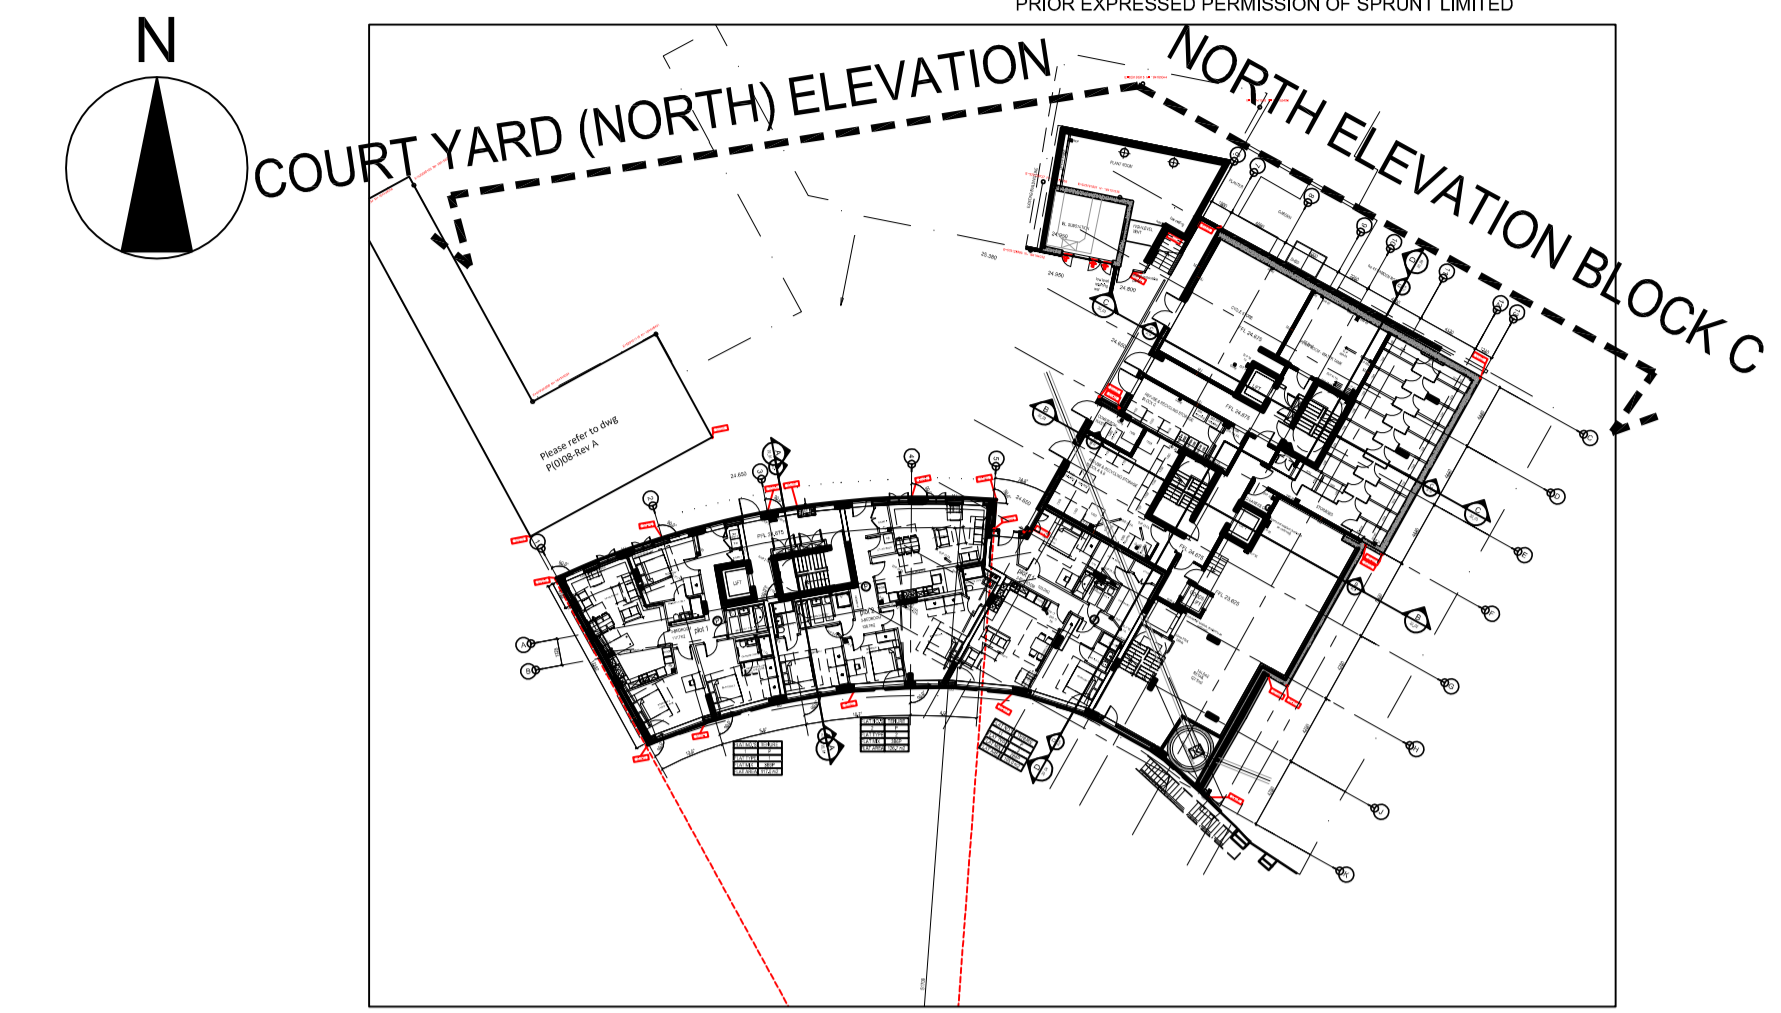

ROOF	FFL 50.350
ROOF	SSL 49.960
-SIXTH FLOOR	FFL 46.200
-FIFTH FLOOR	FFL 43.275
-FOURTH FLOOR	FFL 40.350
-THIRD FLOOR	FFL 37.425
-SECOND FLOOR	FFL 34.500
-FIRST FLOOR	FFL 31.575
GROUND FLOOR	FFL 27.600
-LOWER GROUND FLOOR RESIDENTIAL	FFL 24.625
RETAIL	FFL 23.625

REV	BY	DATE	CHK	DESCRIPTION
C7	MB	12.08.13	MB	BALUSTRADES AMENDED
C6	MB	24.06.13	MB	LABELS 6 AMENDED
C5	MB	13.05.13	MB	KEY AMENDED
C4	MB	21.03.13	MB	EW-09 & KEY AMENDED
C3	KJ	12.03.13	MB	FINISHES LEGEND AMENDED
C2	MB	11.01.13	MB	SPECIAL BRICKS ADDED
C1	MB	19.12.12	MB	ISSUE FOR CONSTRUCTION

STATUS
FOR CONSTRUCTION

CONTRACTOR
WILLMOTT DIXON

PROJECT
TWYMAN HOUSE

CLIENT
TAYLOR WIMPEY CENTRAL LONDON

DRAWING TITLE
COURT YARD (NORTH) ELEVATION NORTH ELEVATION BLOCK C

DATE CREATED	DATE AMENDED	SCALE
12.08.13	12.08.13	1:100 @ A1
DRAWN BY	AMENDED BY	CHECKED
	MBRZEZINSKA	

DRAWING NO & REVISION
12387_30_10-C7

NORTH ELEVATION BLOCK C

COURT YARD (NORTH) ELEVATION

The Quadrangle,
 180 Wardour Street,
 London W1F 8FY
 T +44 (0)20 7287 1153
 F +44 (0)20 7287 3675
 www.sprunt.net

