




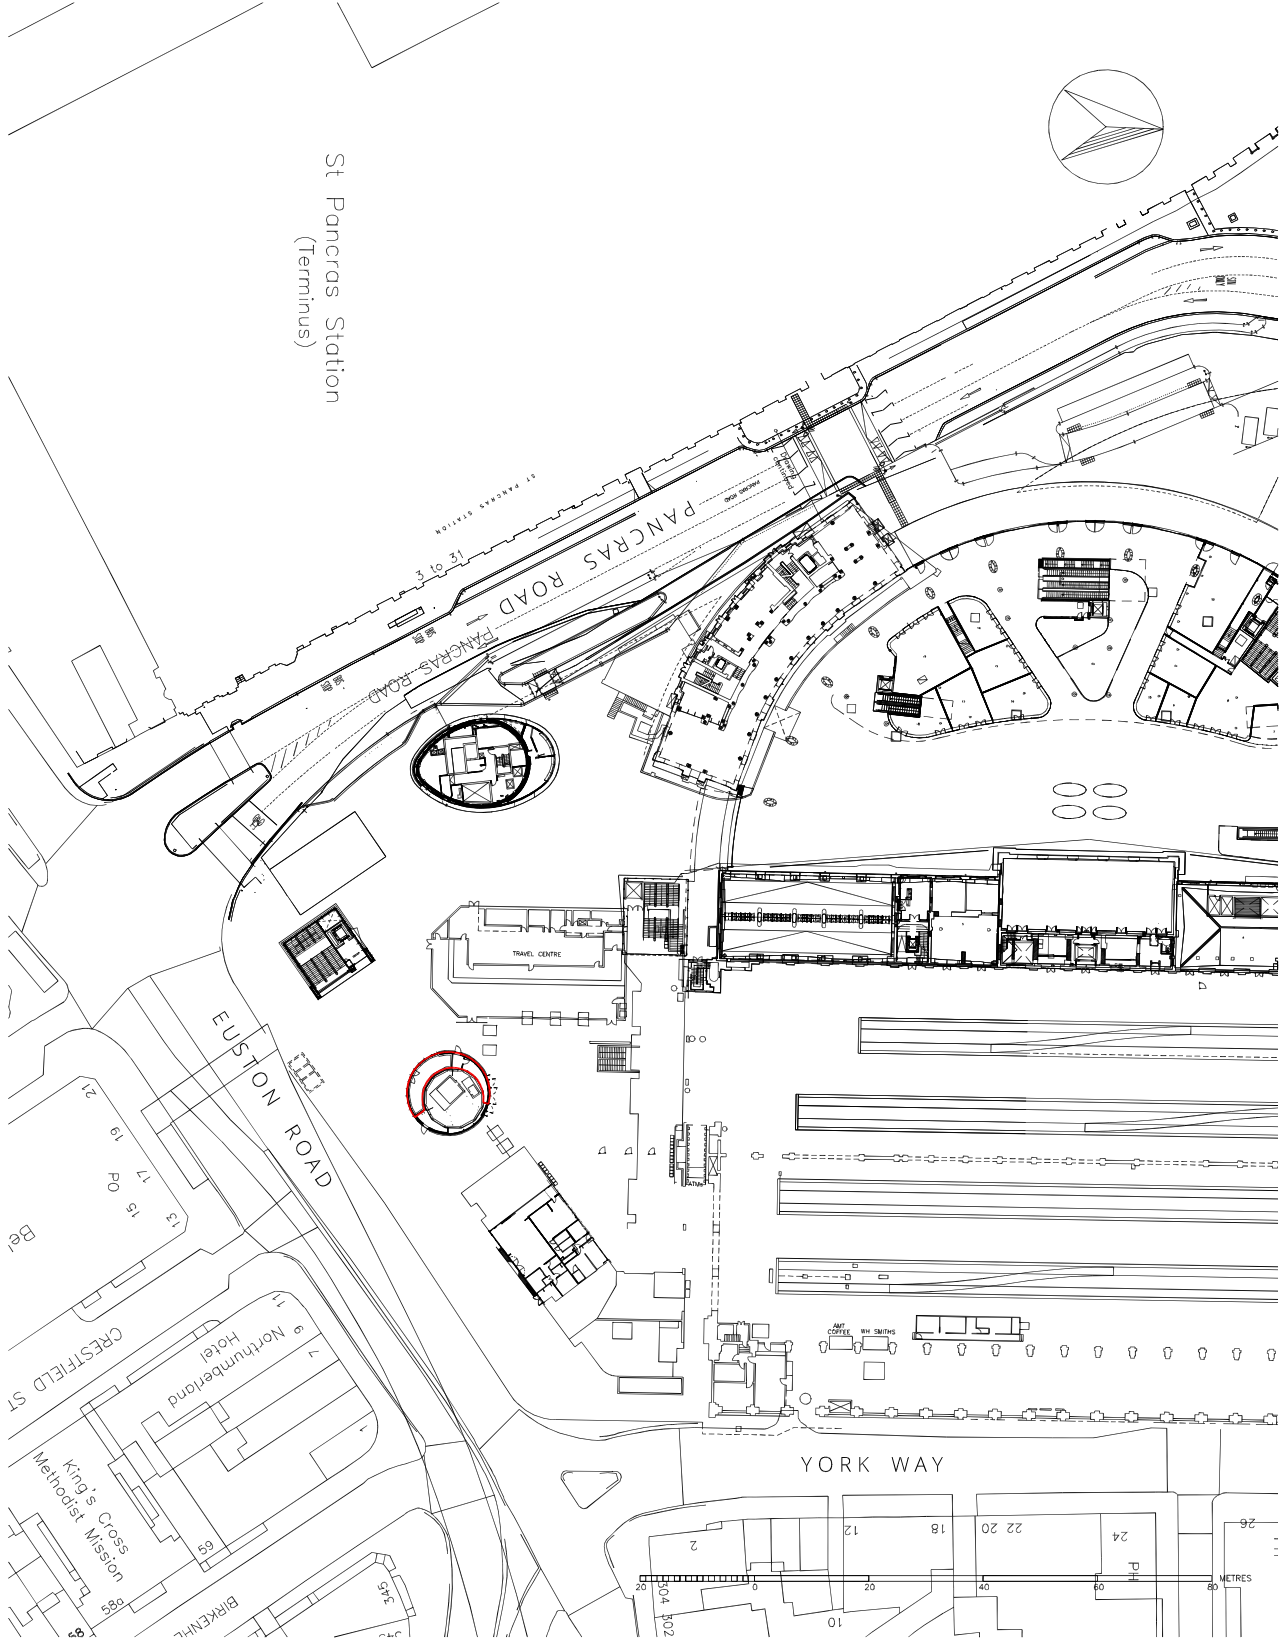

Proposed block Plan  
Scale 1:500@A3

 

Site Location Plan  
Scale 1:1250@A3

 

©This drawing is the property of Harrison Company Limited. Copyright is reserved by them and the drawing issued on condition that it is not copied either wholly or part without the consent in writing of Harrison Company Limited. Figured dimensions to be checked on site before commencement of any work or shop drawings. This drawing is to be read in conjunction with the specification when existing.

revisions

rev	by	date	comment
*			

project  
Kings Cross Kiosk



client

info@harrison.hn www.harrison.hn

**harrison**  
REALISING CREATIVE ENVIRONMENTS

LONDON: 39 Margaret Street, London W1G 0JQ  
Call +44 (0)20 7493 6397

BIRMINGHAM: 15 Colehill Street, Sutton Coldfield,  
Birmingham B72 1SD  
Call +44 (0)121 321 3030

title  
Proposed Location & Site Plans

drawn	CB	check	
scale	As Shown	date	August 2013
project/dwg no.	2908/100/		