




LOWER GROUND

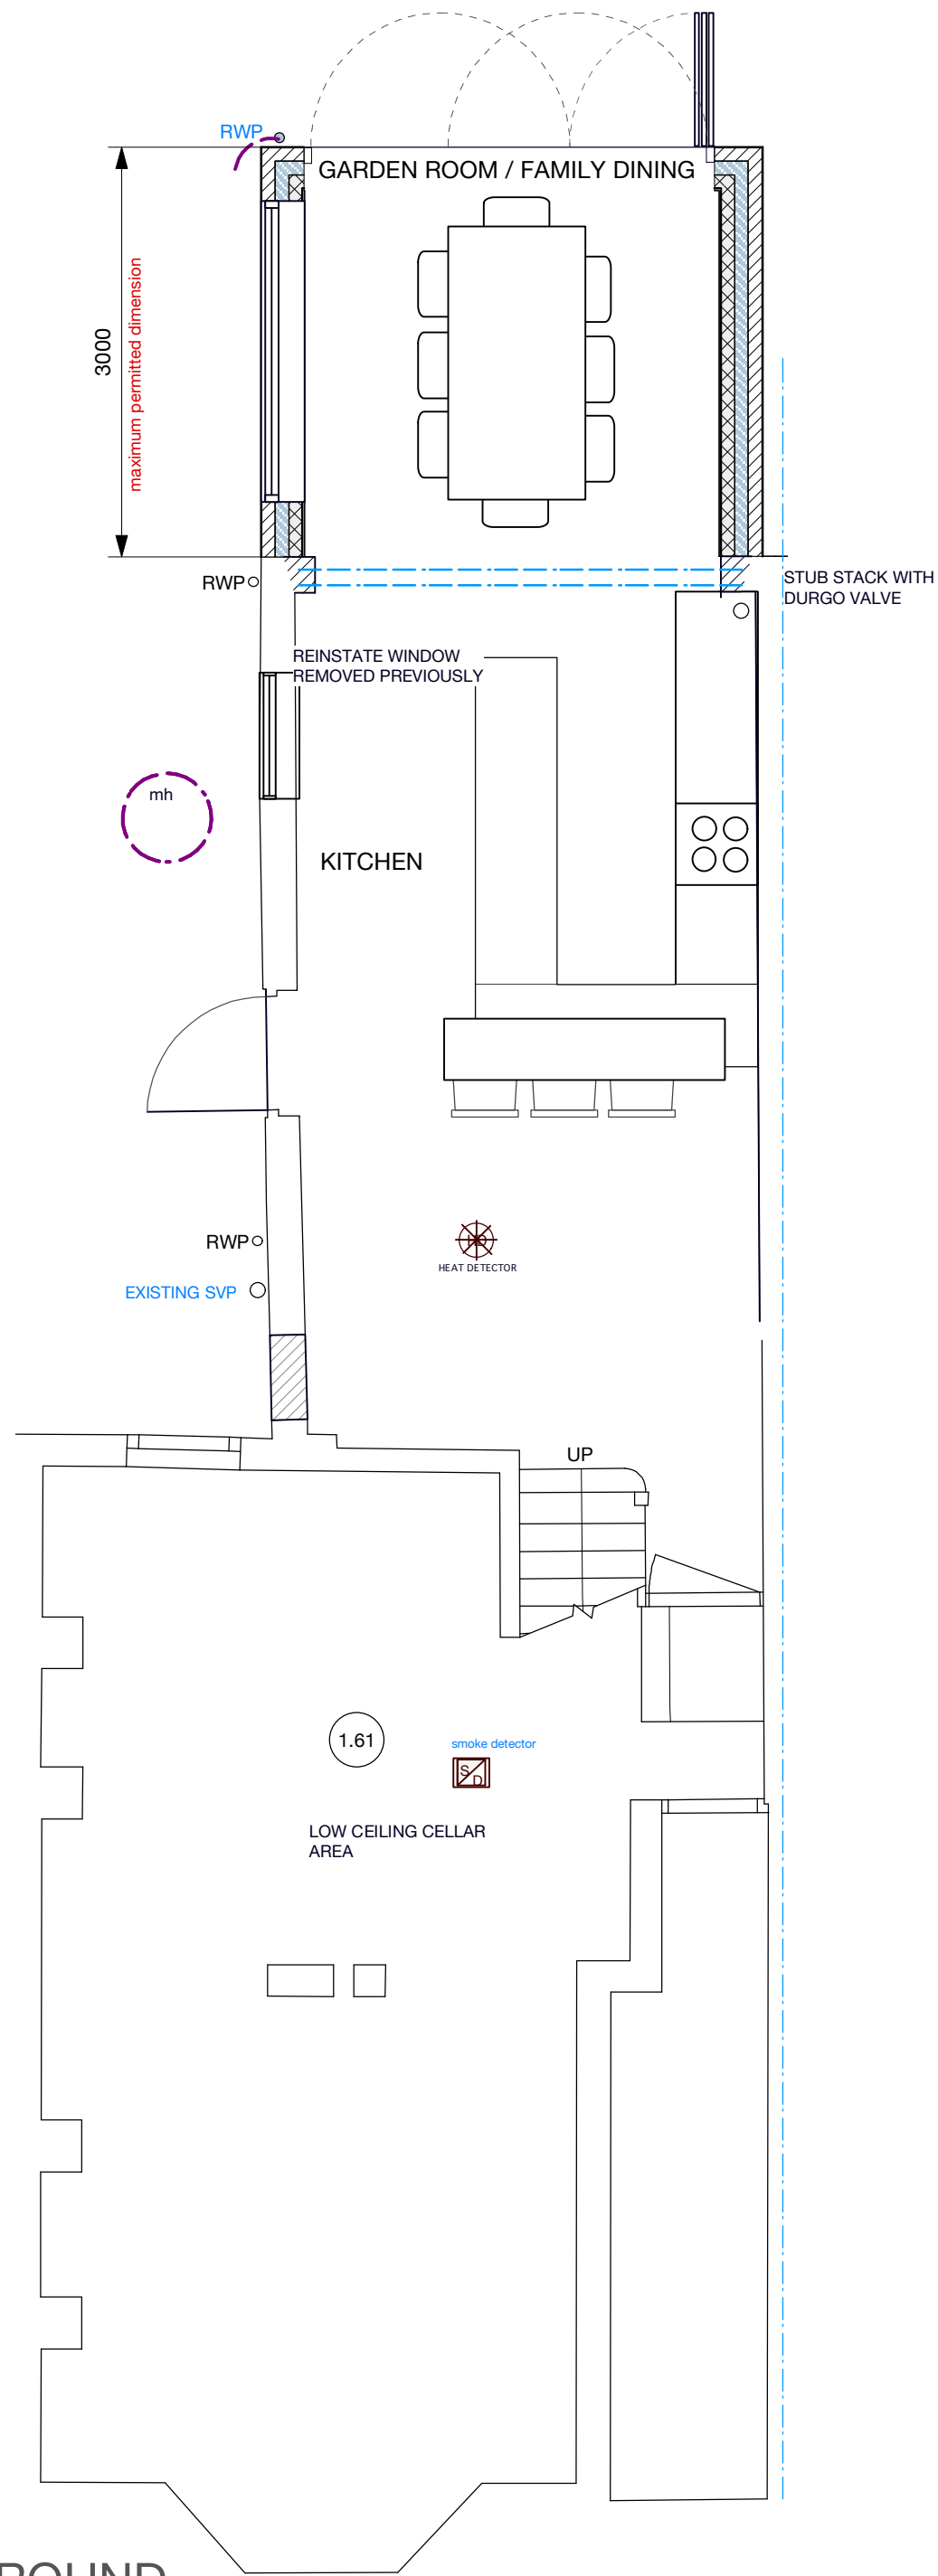


GROUND

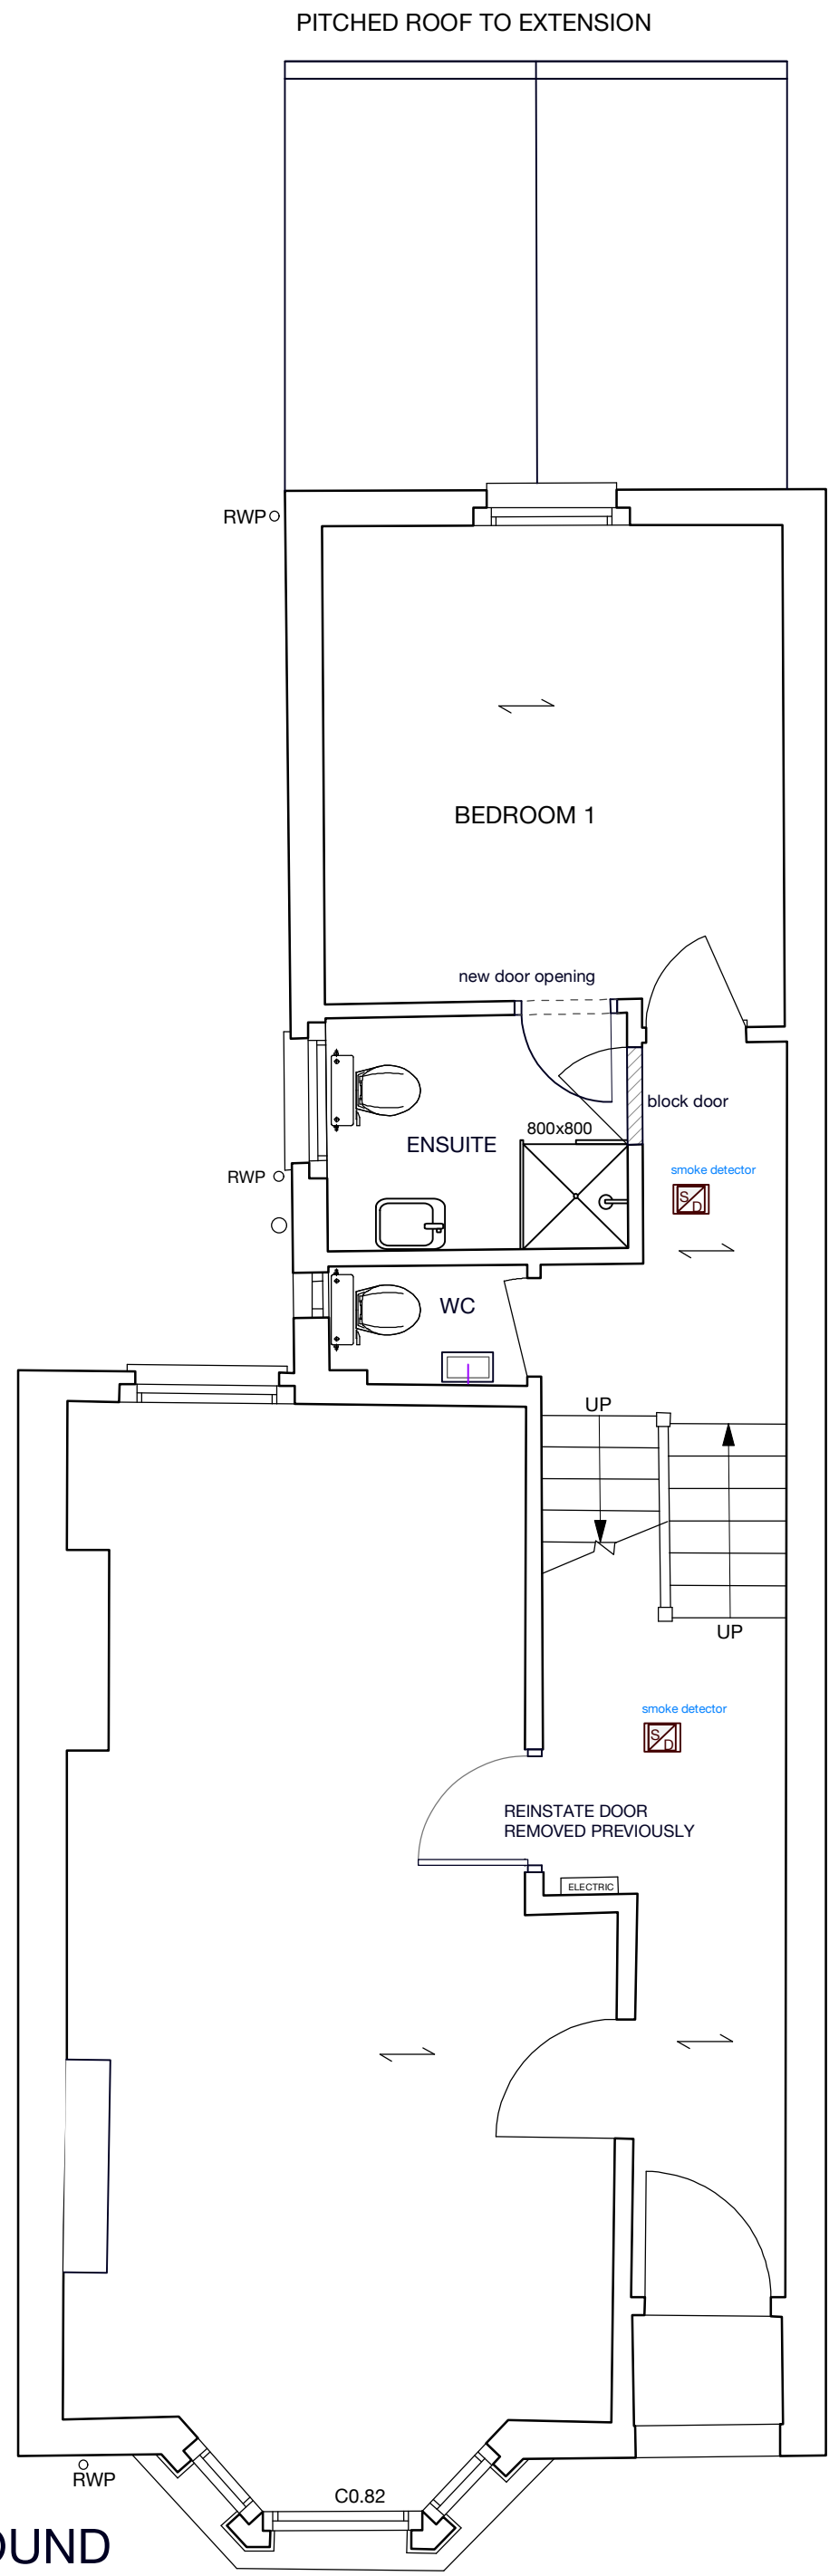

FIRST

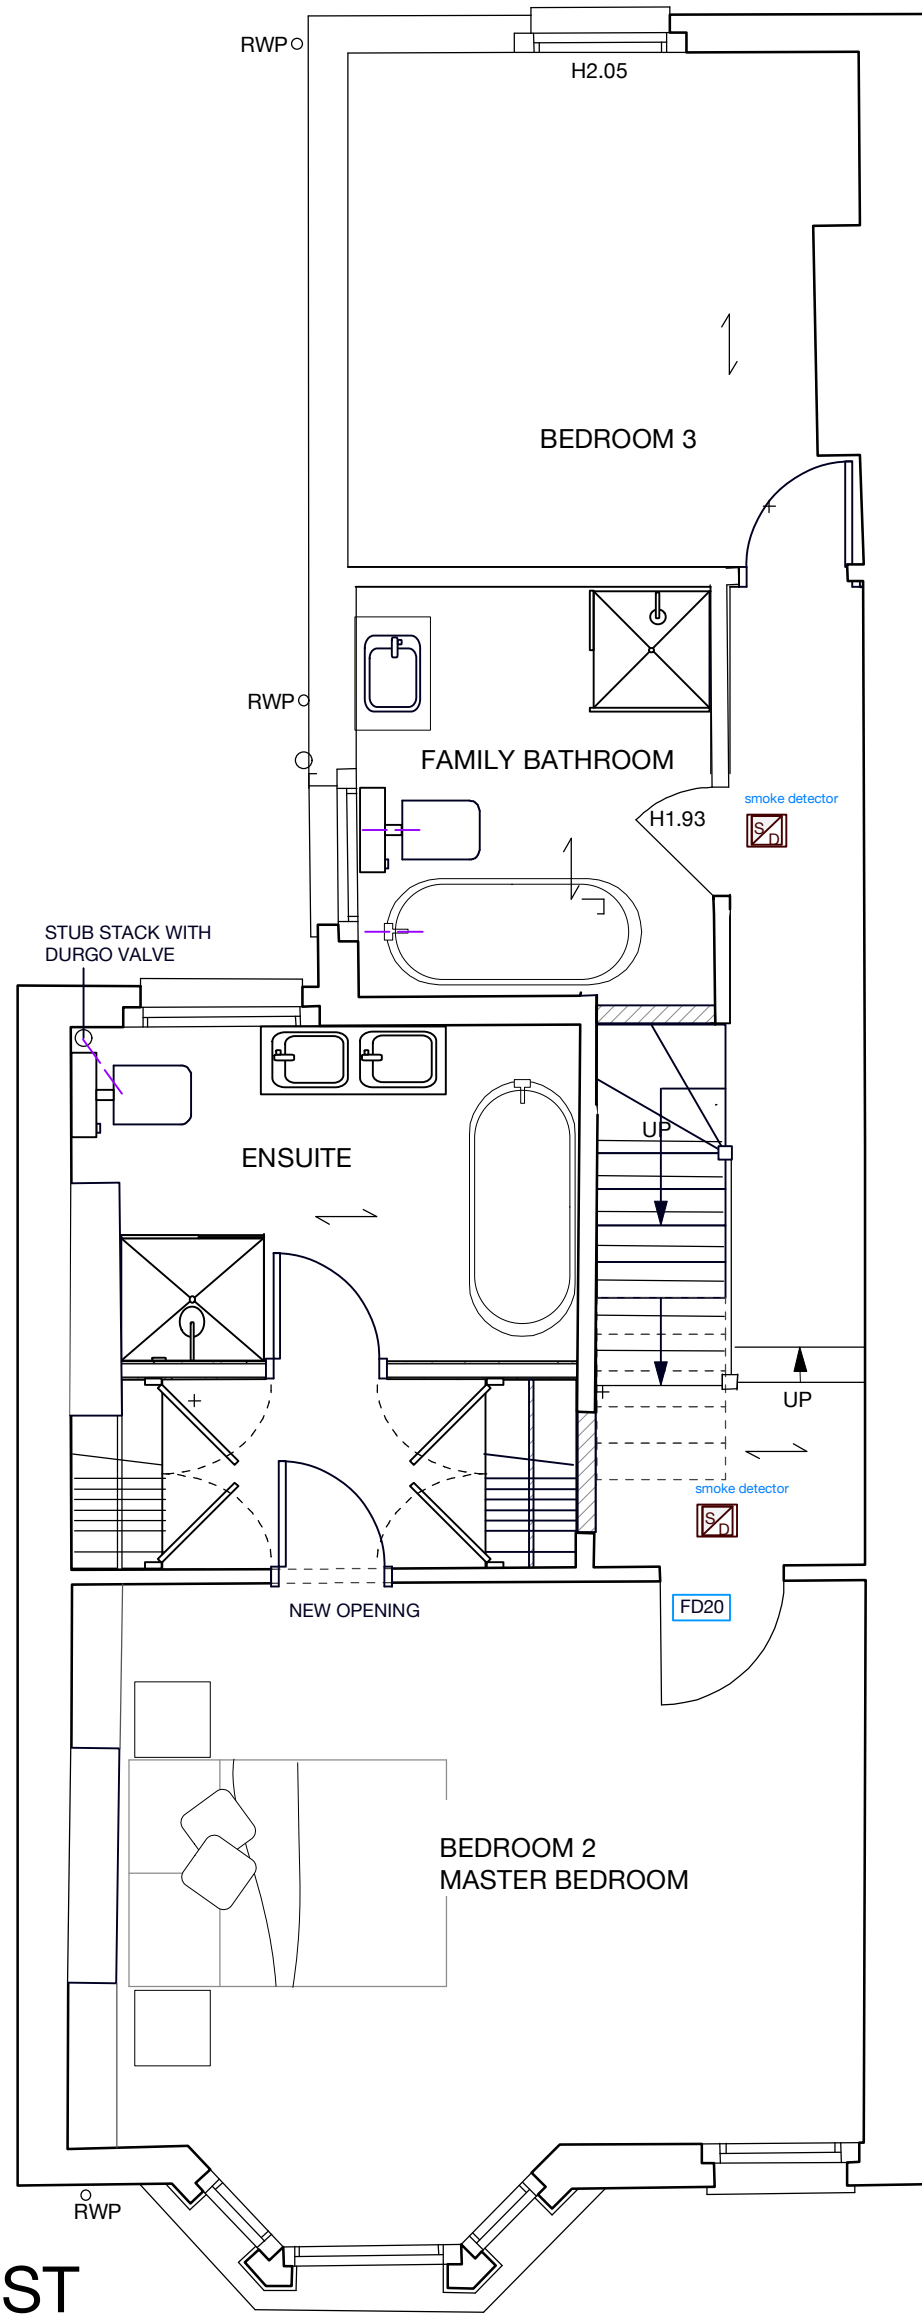

ATTIC

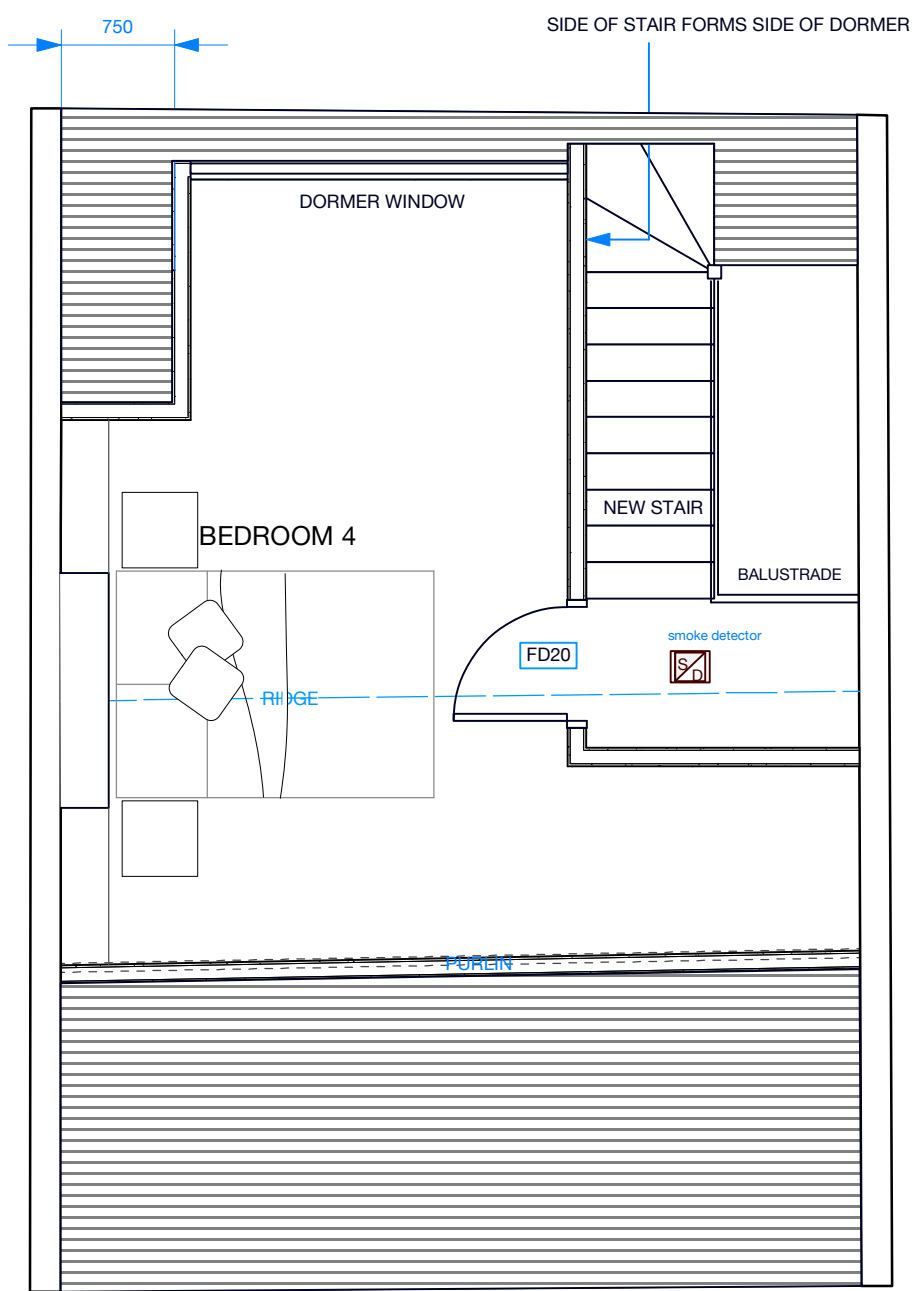

revisions : REV B : Maximum extent of rear extension clarified : June 13

mcarthur tring architects llp

Highcree, Woods End : Bramerton : Norwich : NR14 7ED
Tel: 01603 766 750 : mail@mcarthurtring.co.uk : www.mcarthurtring.co.uk

Project:

No.55 Achilles Road, London, NW6 1DZ

Client: Messrs Simon & Ivan Tang

Drawing: GROUND FLOOR PLAN

Drg no: 13/199 : GA01B

Scale:	Drawn by:	Date:
1:50 @ A1 1:100 @ A3		APR 13

Do not scale from this drawing : All dimensions to be checked on site : This drawing is subject to copyright

This is an A3 drawing when printing from a pdf file scale may vary