


DRAWING NUMBER:

HD/NW1 8JS/Extension/EXT-ROOF

Hemingstone

D E S I G N

 

Proposed First
Floor Extension

to

51 Princess Road
Prinrose Hill
London
NW1 8JS


for

Mr N. Beard

Tel No 07768 663 729

Local Planning Authority:
London Borough of Camden

Legend

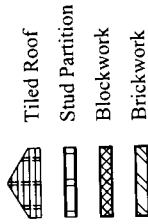

Hemingstone

D E S I G N

Unit 1
Claydon Business Park
Great Blakenham
Ipswich
Suffolk
IP6 0NL


Telephone:
0771 400 3663

Email:
hemingstone@btinternet.com

Construction to be to current NHBC standards with all work complying to current Building Regulations. Client and contractor are to be aware of The Party Wall Act 1996. Please ensure there is agreement from adjoining owners before work commences. It is also the responsibility of the client to obtain planning permission where necessary, or to ensure that permitted development rights have not been restricted or removed and there are no restrictive covenants nor special conditions within the property deeds etc which may affect the proposal. Contractor to set out to ensure all work close to adjacent boundaries, including foundations, roof overhangs and gutters are within the curtilage of the site.

Although this document is printed to scale deformations may occur during the drafting and printing of the plan. All dimensions and information on the document must therefore be checked on site for accuracy and approved with the Building Inspector prior to the commencement of works.


This document is produced for negotiations with the relevant local authorities for approvals under the Building Act and the Town and Country Planning Acts only. All information is also subject to approval under the Building Act and the Town and Country Planning Acts.

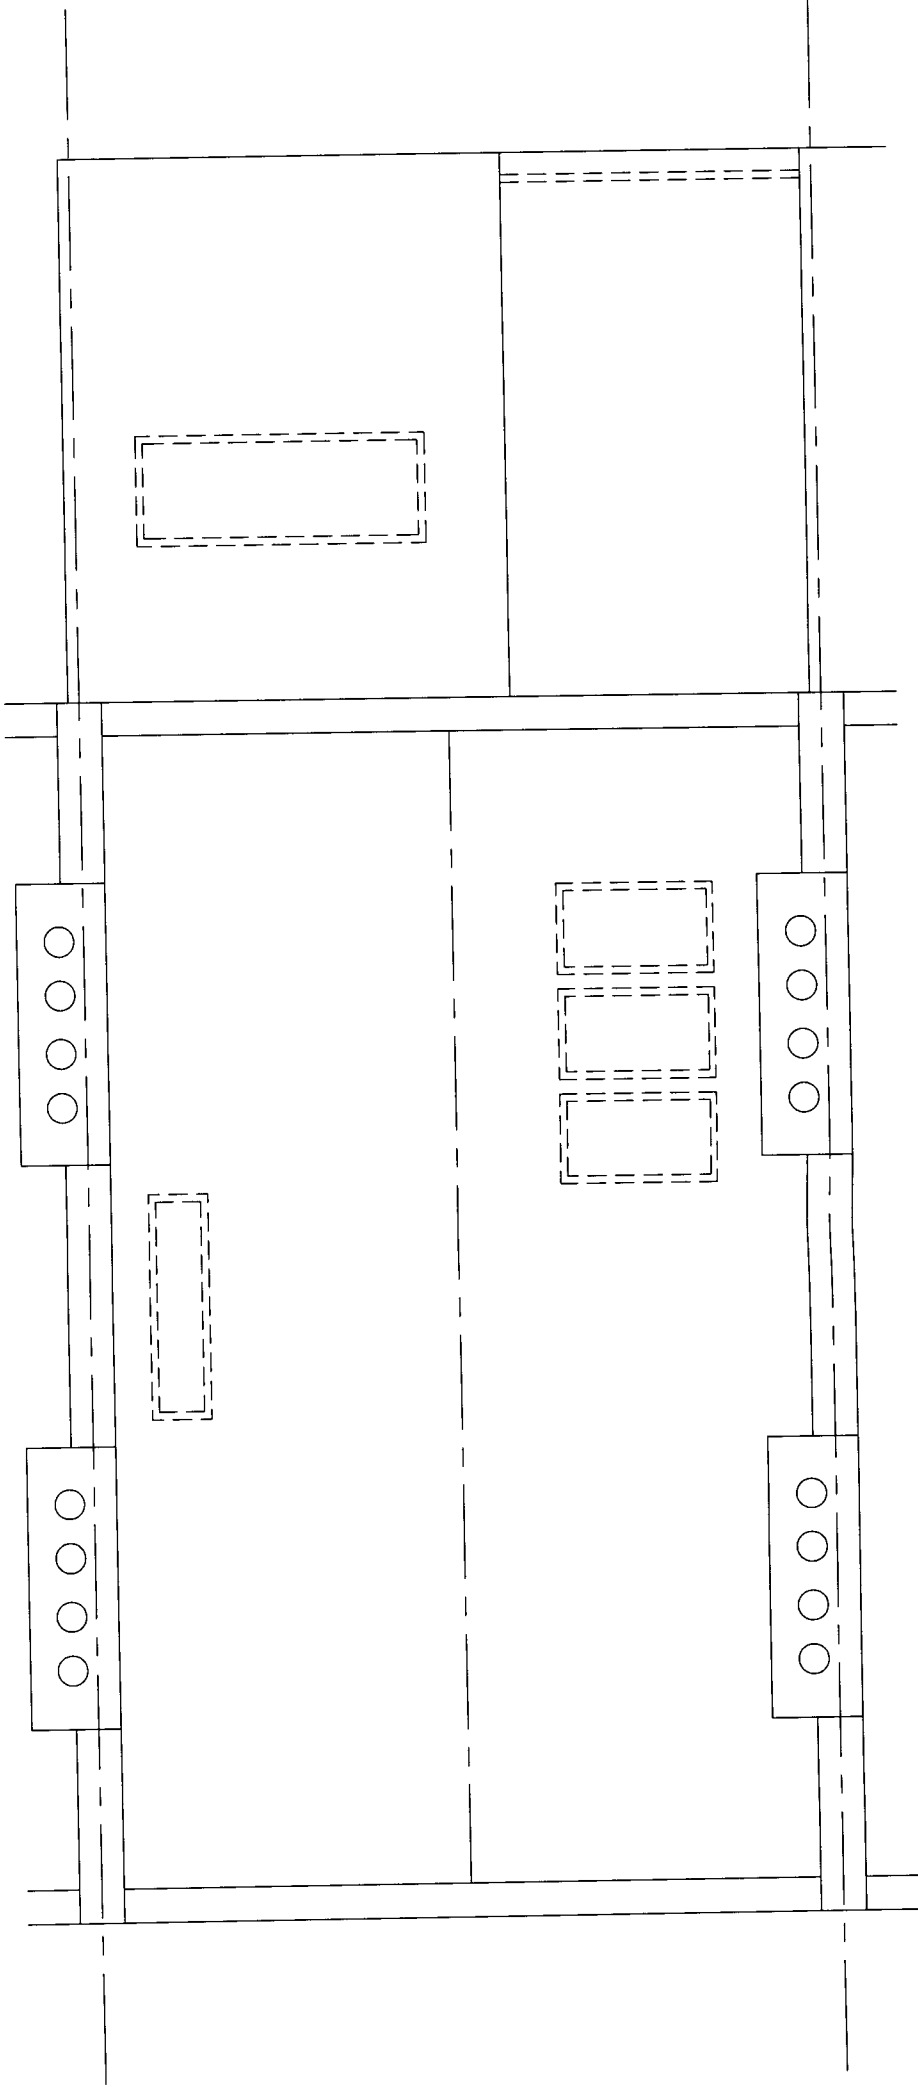

Existing Roof Plan

DRAWING NUMBER:
HD/NW1 8JS/Extension/PROP-ROOF

Hemingstone
DESIGN

 

Proposed First
Floor Extension

to

51 Princess Road
Prinrose Hill
London
NW1 8JS


for

Mr N. Beard

Tel No 07768 663 729

Local Planning Authority:
London Borough of Camden

Legend

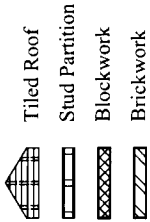

Hemingstone
DESIGN

Unit 1

Claydon Business Park
Great Blakenham
Ipswich
Suffolk
IP6 0NL

Telephone:

0771 400 3663

Email:


hemingstone@btinternet.com

Construction to be to current NHBC standards with all work complying to current Building Regulations. Client and contractor are to be aware of The Party Wall Act 1996. Please ensure there is agreement from adjoining owners before work commences. It is also the responsibility of the client to obtain planning permission where necessary, or to ensure that permitted development rights have not been restricted or removed and there are no restrictive covenants nor special conditions within the property deeds etc which may affect the proposal. Contractor to set out to ensure all work close to adjacent boundaries, including foundations, roof overhangs and gutters are within the curtilage of the site.

Although this document is printed to scale deformations may occur during the drafting and printing of the plan. All dimensions and information on the document must therefore be checked on site for accuracy and approved with the Building Inspector prior to the commencement of works.

This document is produced for negotiations with the relevant local authorities for approvals under the Building Act and the Town and Country Planning Acts only. All information is also subject to approval under the Building Act and the Town and Country Planning Acts.

This drawing is copyright and is not to be reproduced without the written permission of Hemingstone Design.
All drawings have been prepared by Rob Hutton, a sole trader, trading as Hemingstone Design.

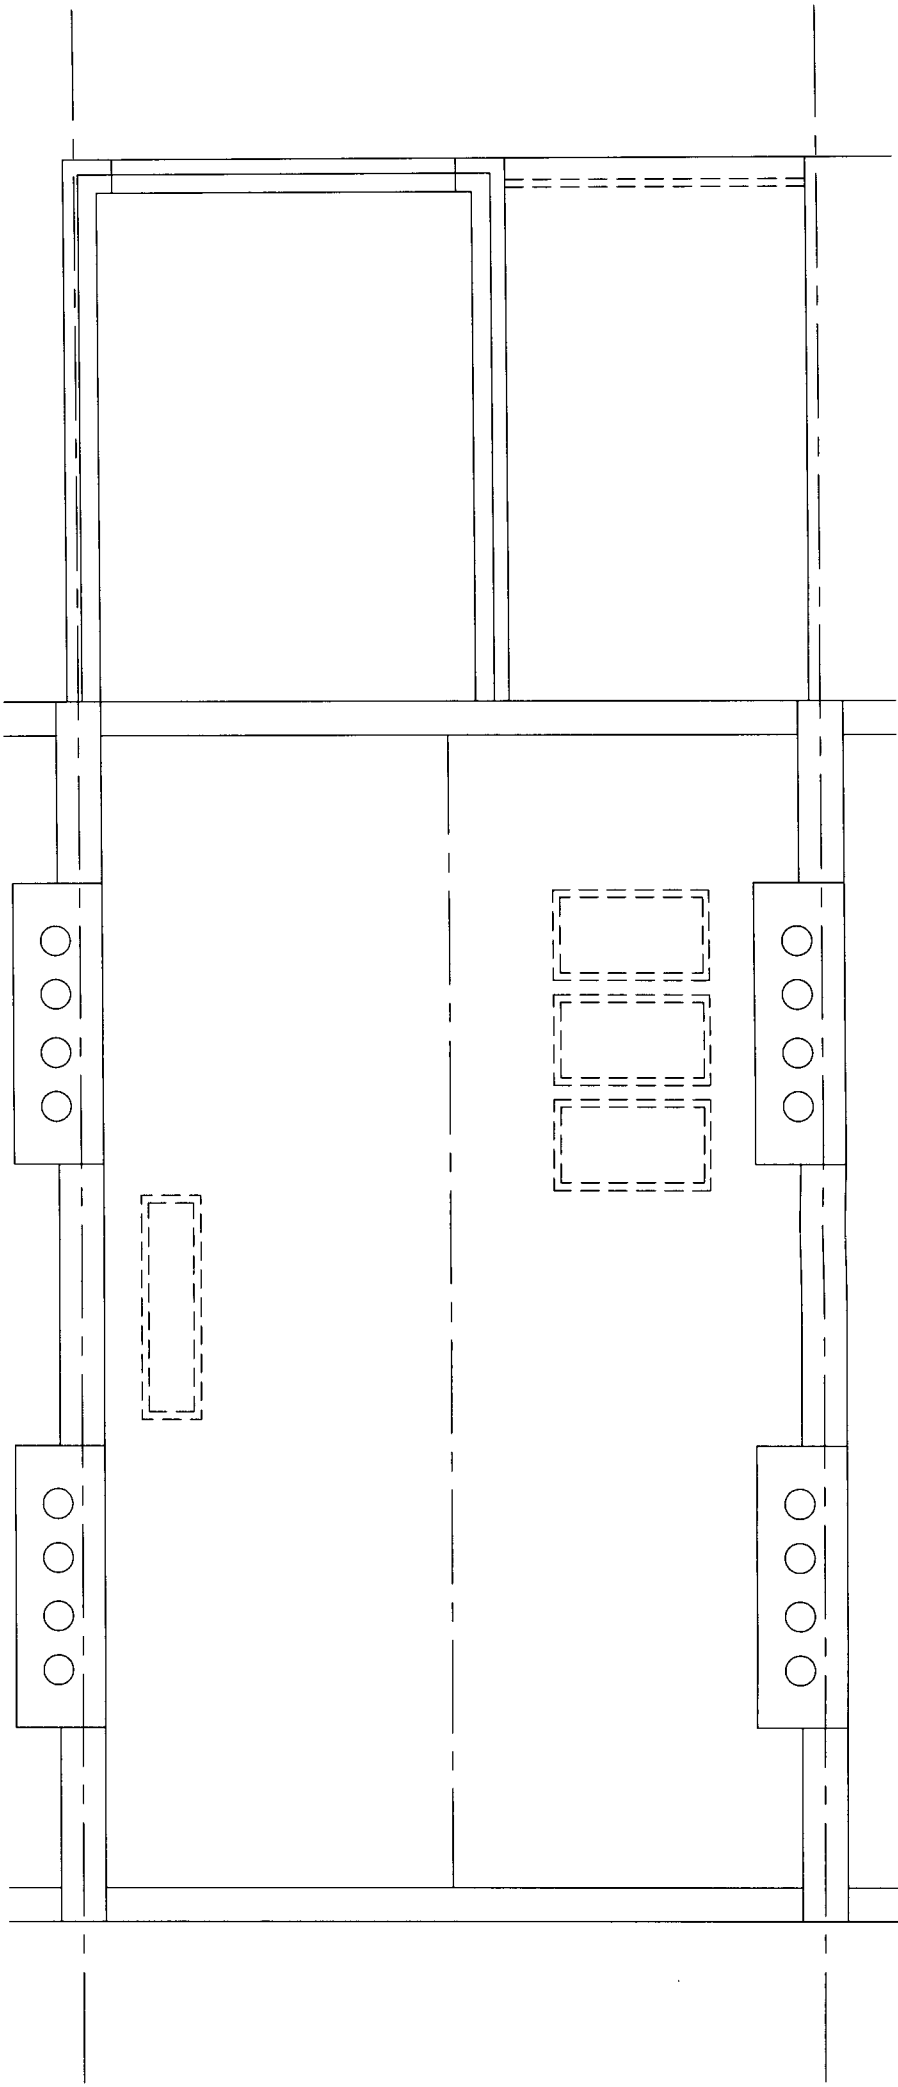

Proposed Roof Plan