

©2012 Hamilton Associates


The copyright of this drawing remains the property of Hamilton Associates. This drawing may not be reproduced either in whole or in part without the express written permission of the author.

Figured dimensions only to be taken from this drawing. All dimensions to be checked on site prior to commencement of construction. This drawing must not be used for land transfer purposes. Errors and omissions to be reported to Hamilton Associates immediately.


Notes:
PLANNING DRAWING



LINEAR SCALE 1:50

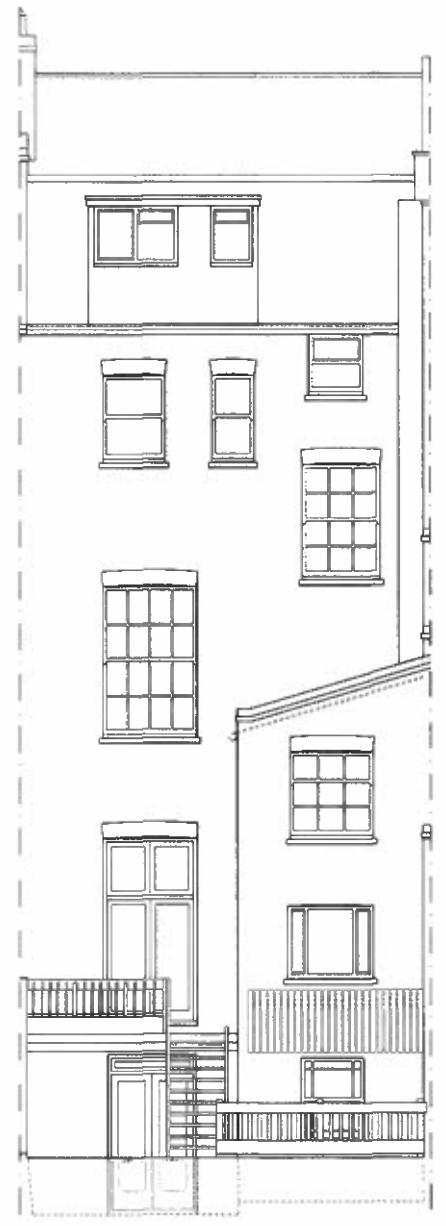

EXISTING REAR ELEVATION

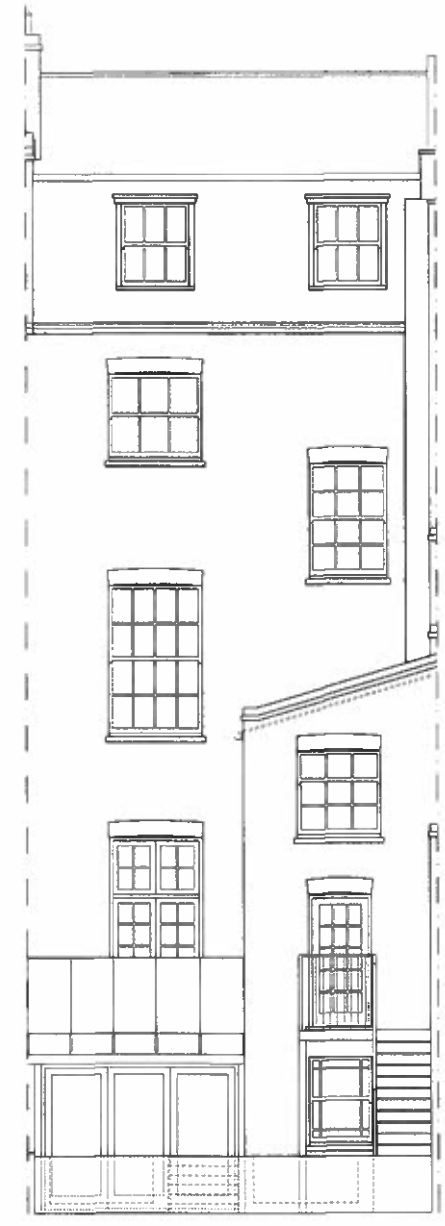

PROPOSED REAR ELEVATION



LINEAR SCALE 1:50

No	Date	Revision Details	By
E	28-8	Window amended 2nd floor	J.F.
D	4-12	Dock amended	J.F.
C	2-10	Access stair added	J.F.
B	11-8	Elevation revised	J.F.
A	19-5	Proposed added	J.F.

HAMILTON ASSOCIATES
Property Consultants
66 Porchester Road, London, W2 6ET
Office: 020-7361-3434
Mobile: 07734-847-888
Email: edward@hamiltonassociates.co.uk
Web: www.hamiltonassociates.co.uk

Client Name:
MR. & MRS. C. LEES

Project:
7 CHALCOT SQUARE
LONDON, NW1 8YB

Scale: 1:50@A1
Date: MAY 12
Drawn by: J.F.

Drawing Title:
EXISTING & PROPOSED
REAR ELEVATION

Drawing No: 1131-3
Rev No: E