



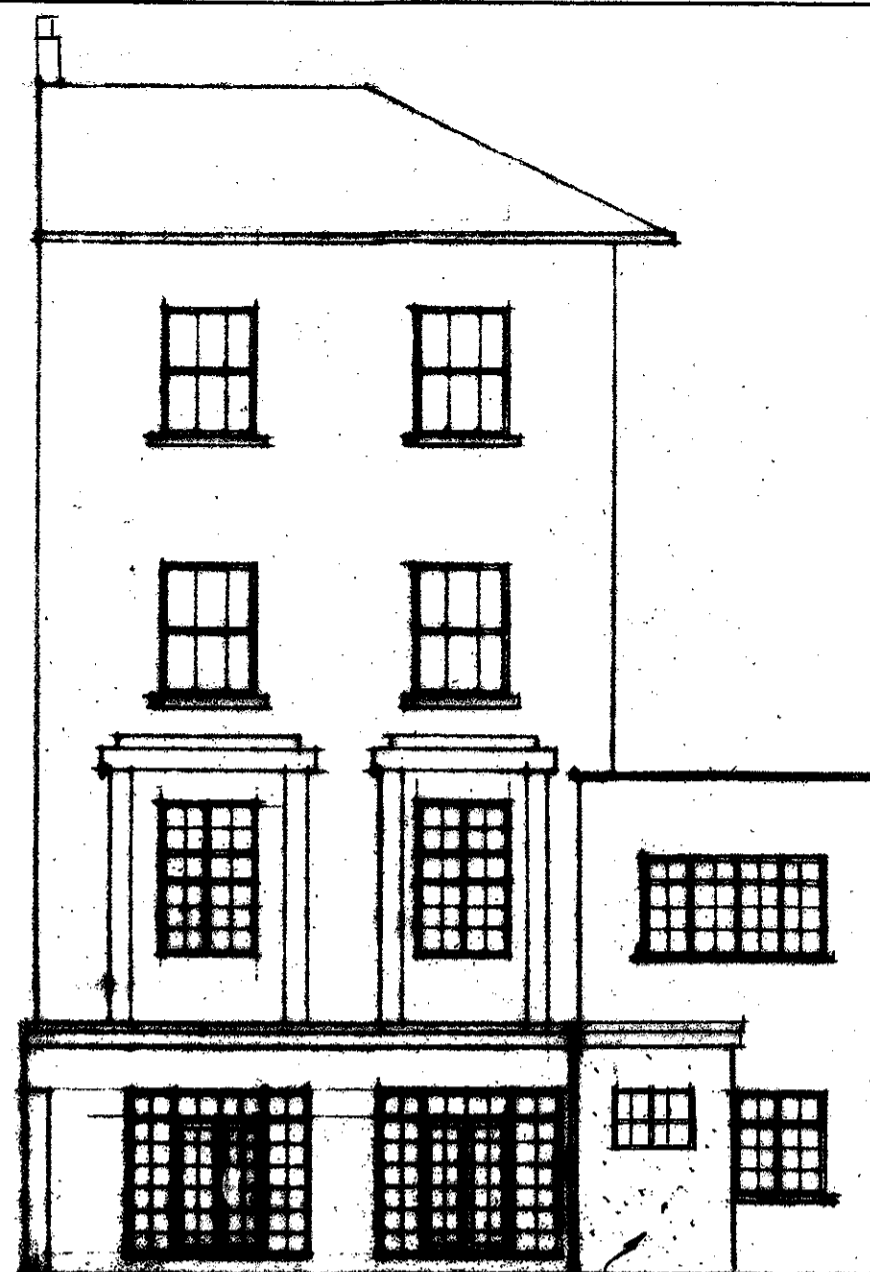

EXISTING REAR ELEVATION 1:100




PROPOSED REAR ELEVATION 1:100
CEMENT RENDERING ON EXTERNAL WALL TO MATCH EXISTING
NEAR GARDEN

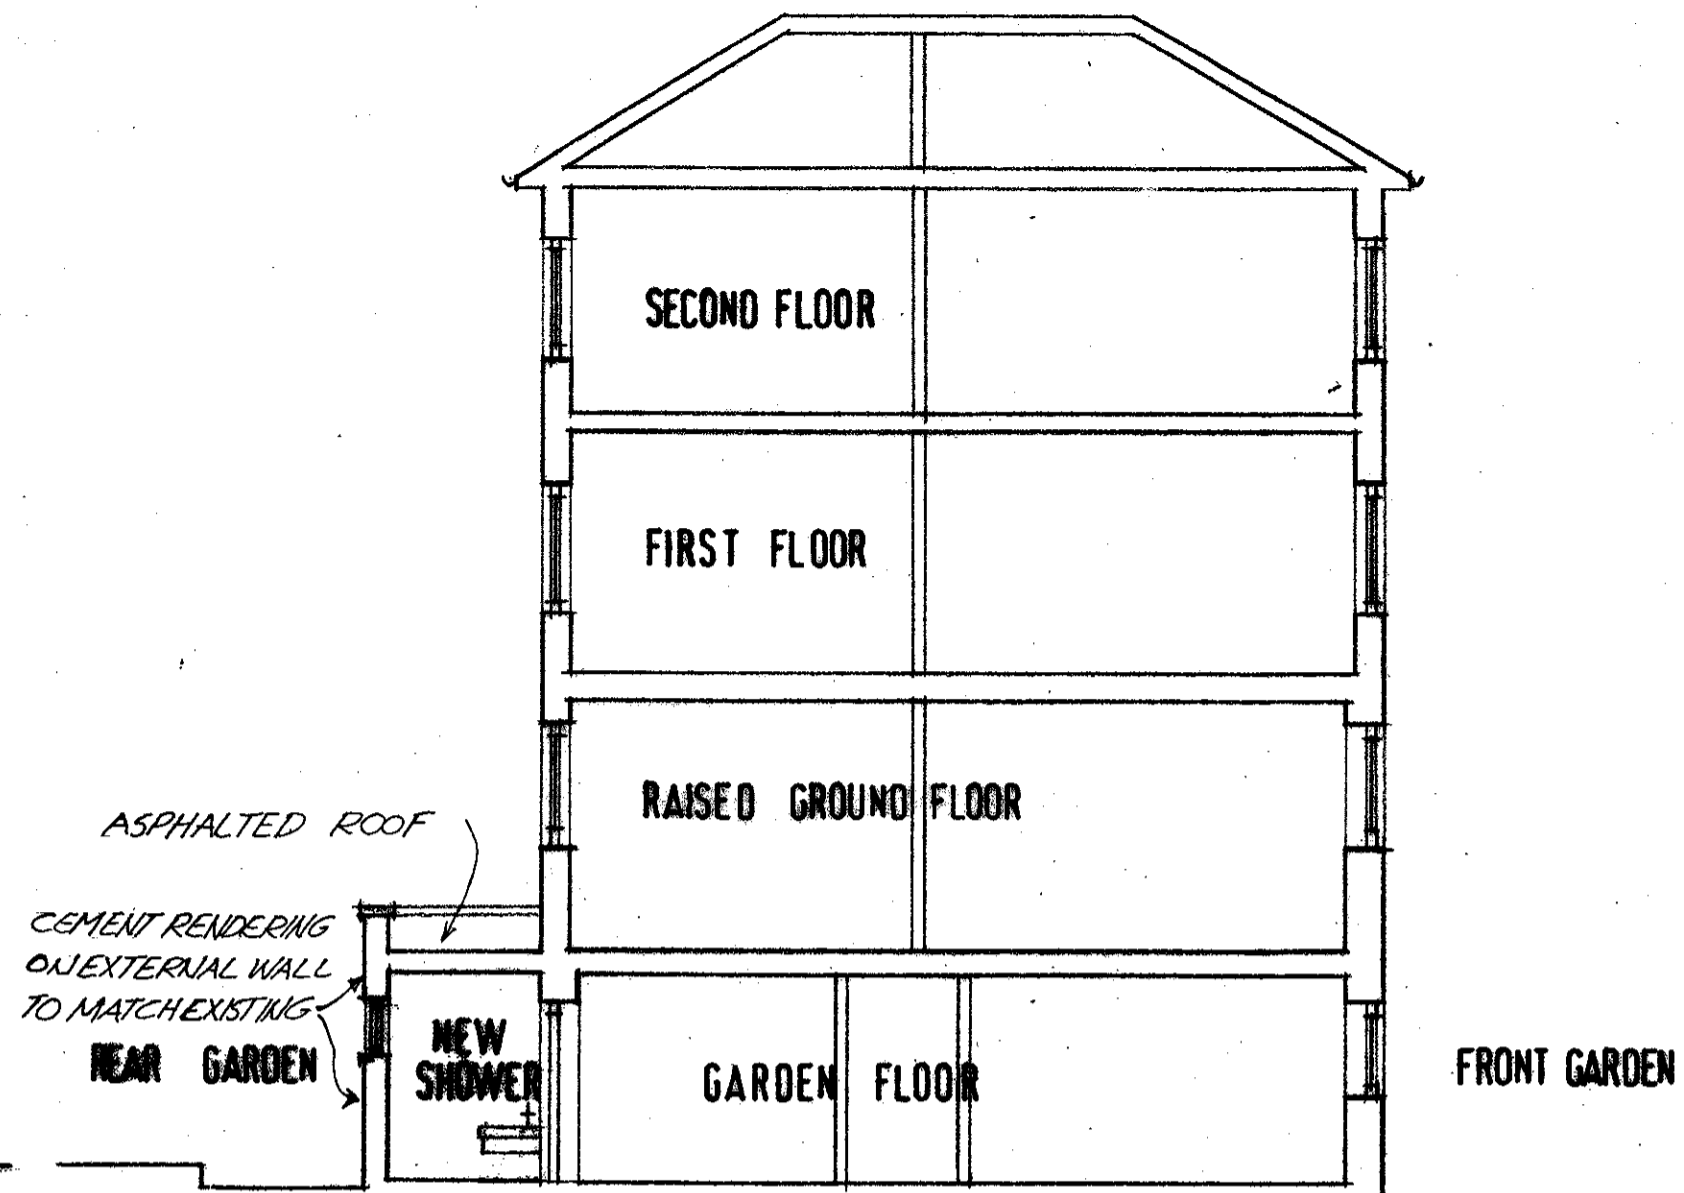


CROSS SECTION 1:100

SITE LOCATION PLAN
AREA 2 HA
SCALE 1:1250 on A4
CENTRE COORDINATES: 527514, 184987

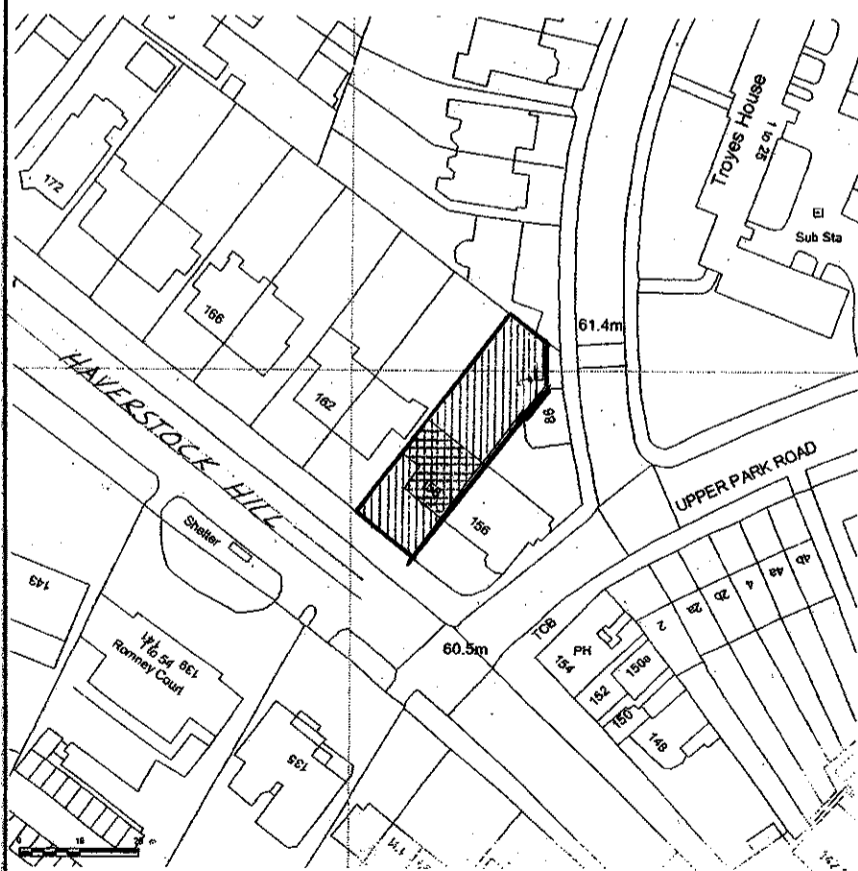

Supplied by Streetwise Maps Ltd
www.streetwise.net
Licence No: 100047474
03/08/2013 11:04

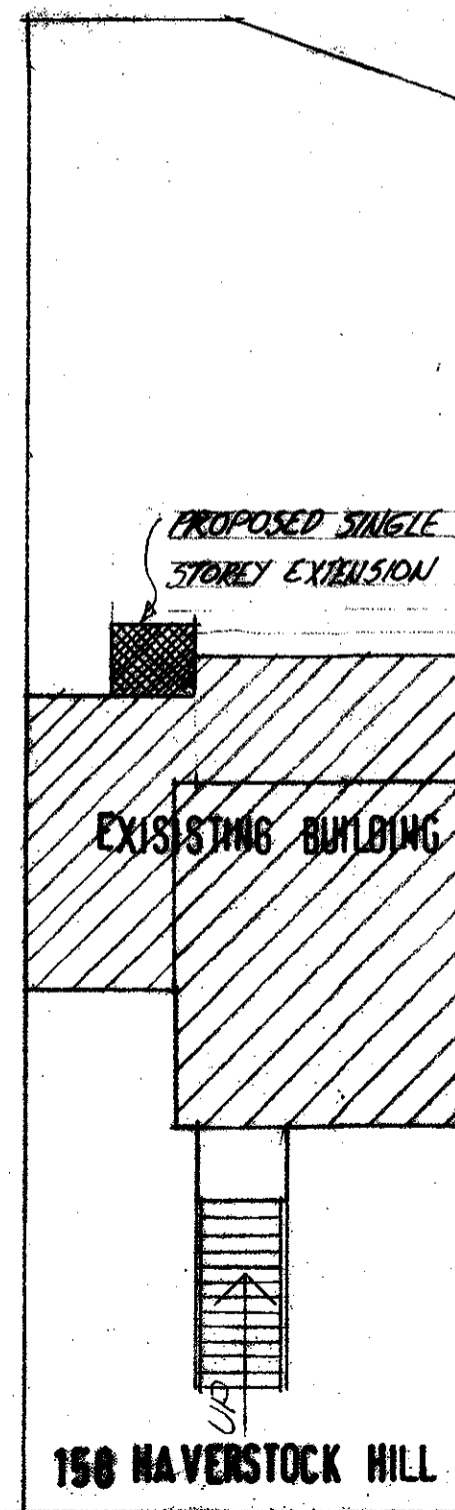

SITE PLAN 1:200

H.Larizadeh Associates.
Chartered Architects.
158, Haverstock Hill, London NW3 2AT
TEL: 020 7722 6059

Project **158 HAVERSTOCK HILL**
LONDON NW3 2AT

Description **EXISTING, PROPOSED**
REAR ELEVATIONS, SECTION,
SITE PLAN, LOCATION PLAN

Notes

Scale **1:100, 1:200** Drawing number
Date **JUNE 2013** **27/10/12**
Drawn **H.L.**