


East Elevation - Existing
Scale 1:100

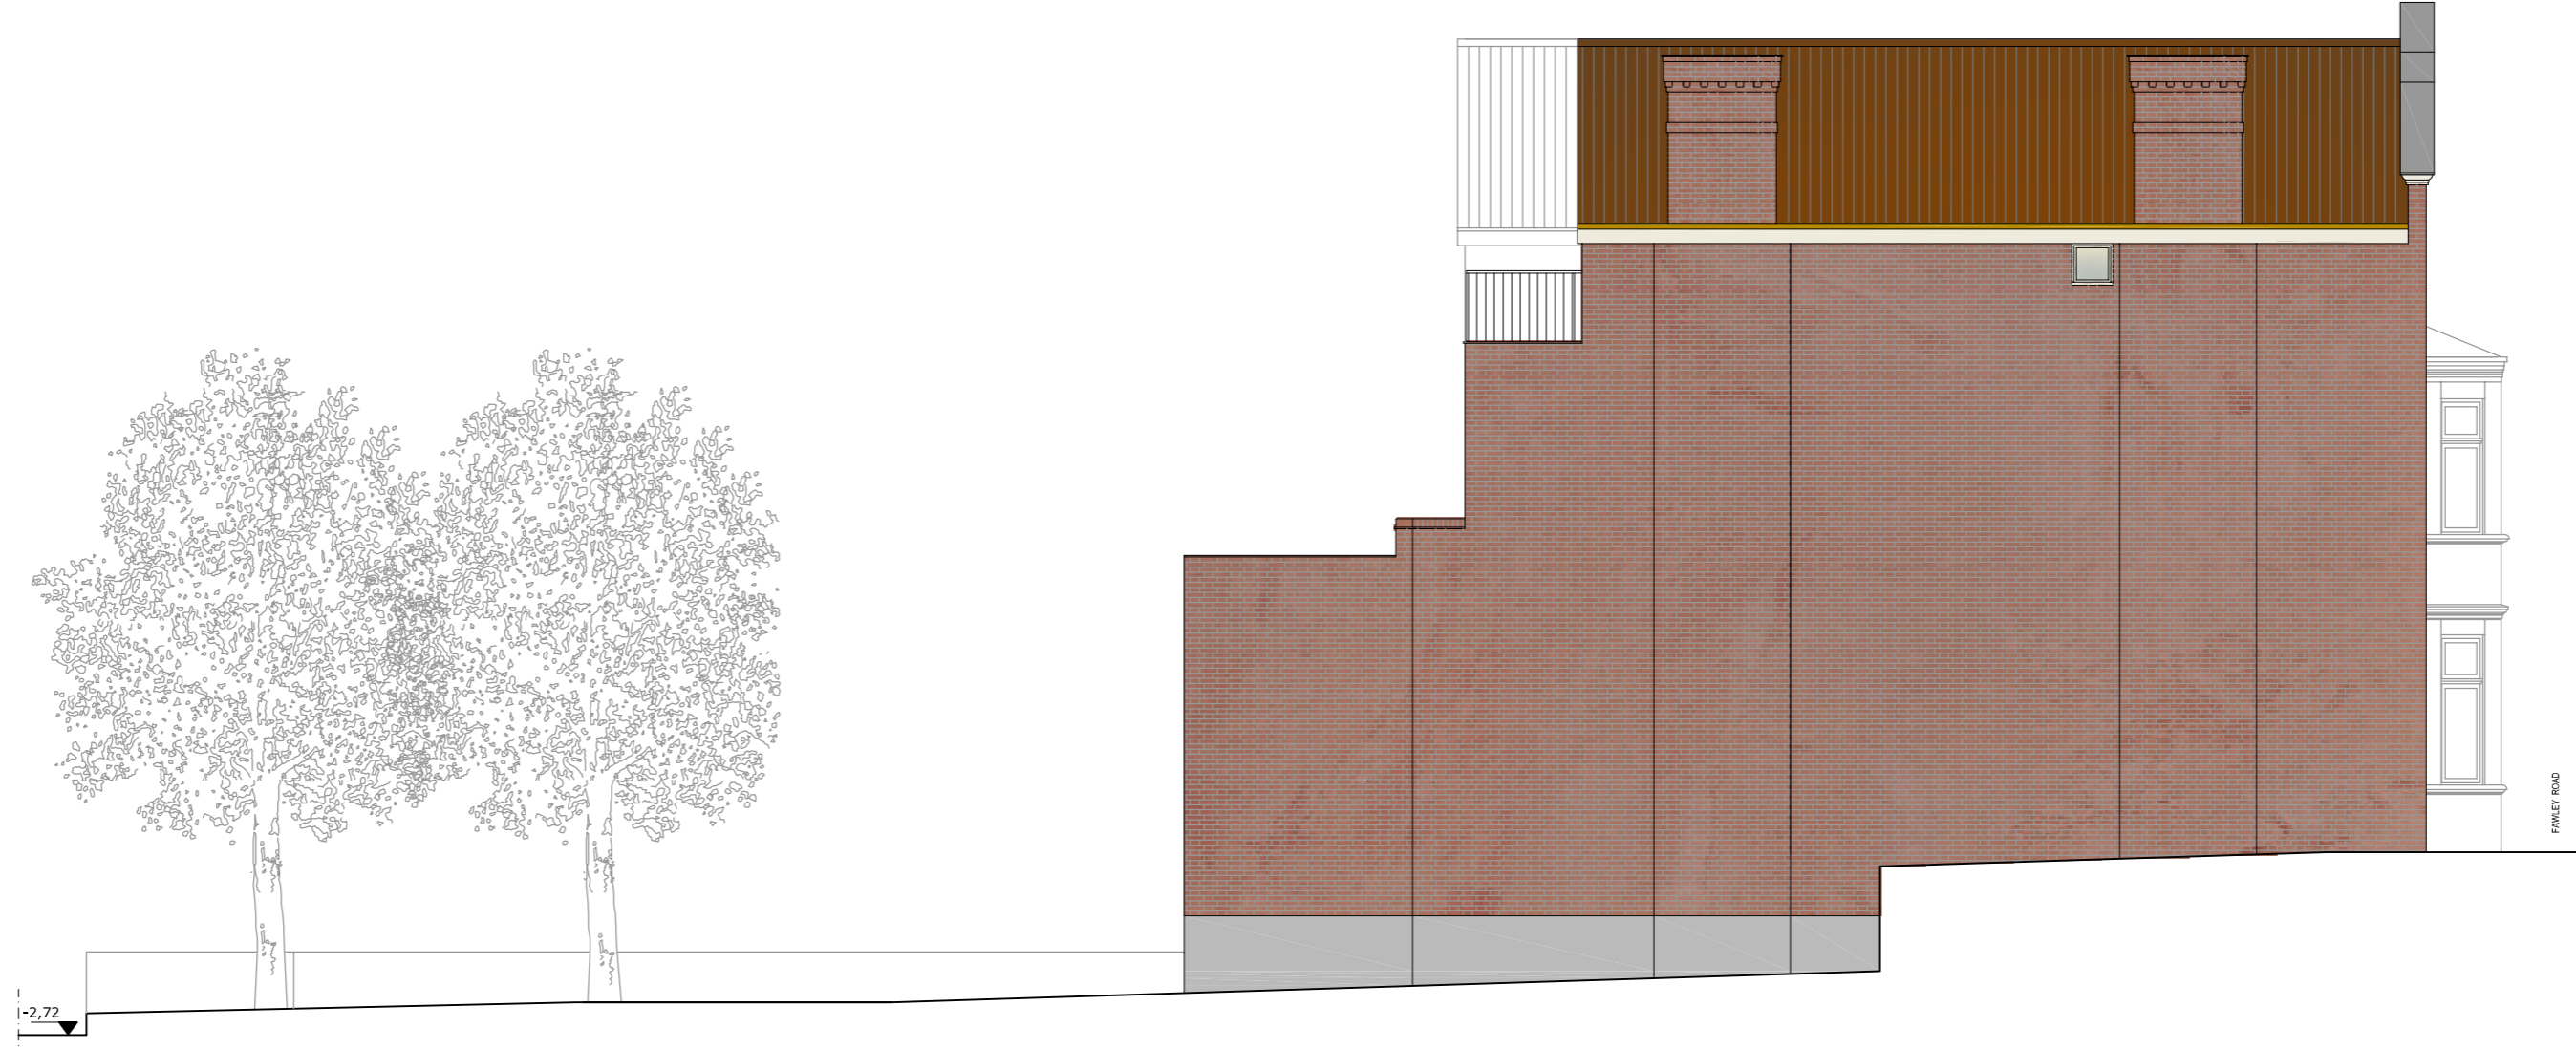

East Elevation - Proposed
Scale 1:100