




Contractor must check all dimensions on site. Only figures shown are to be used for construction. Discrepancies must be reported before proceeding. The drawing is copyright ©

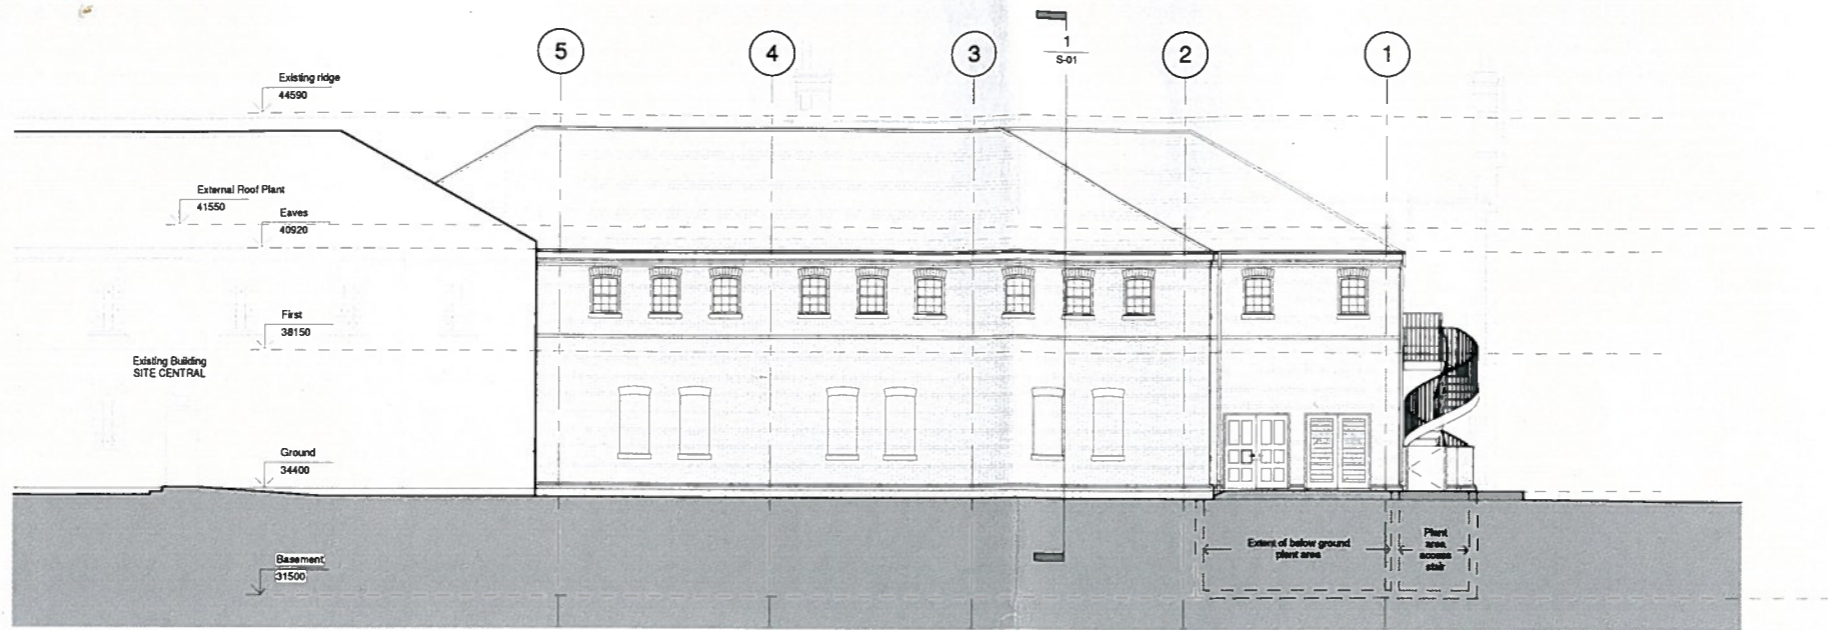

East Elevation
1 : 100

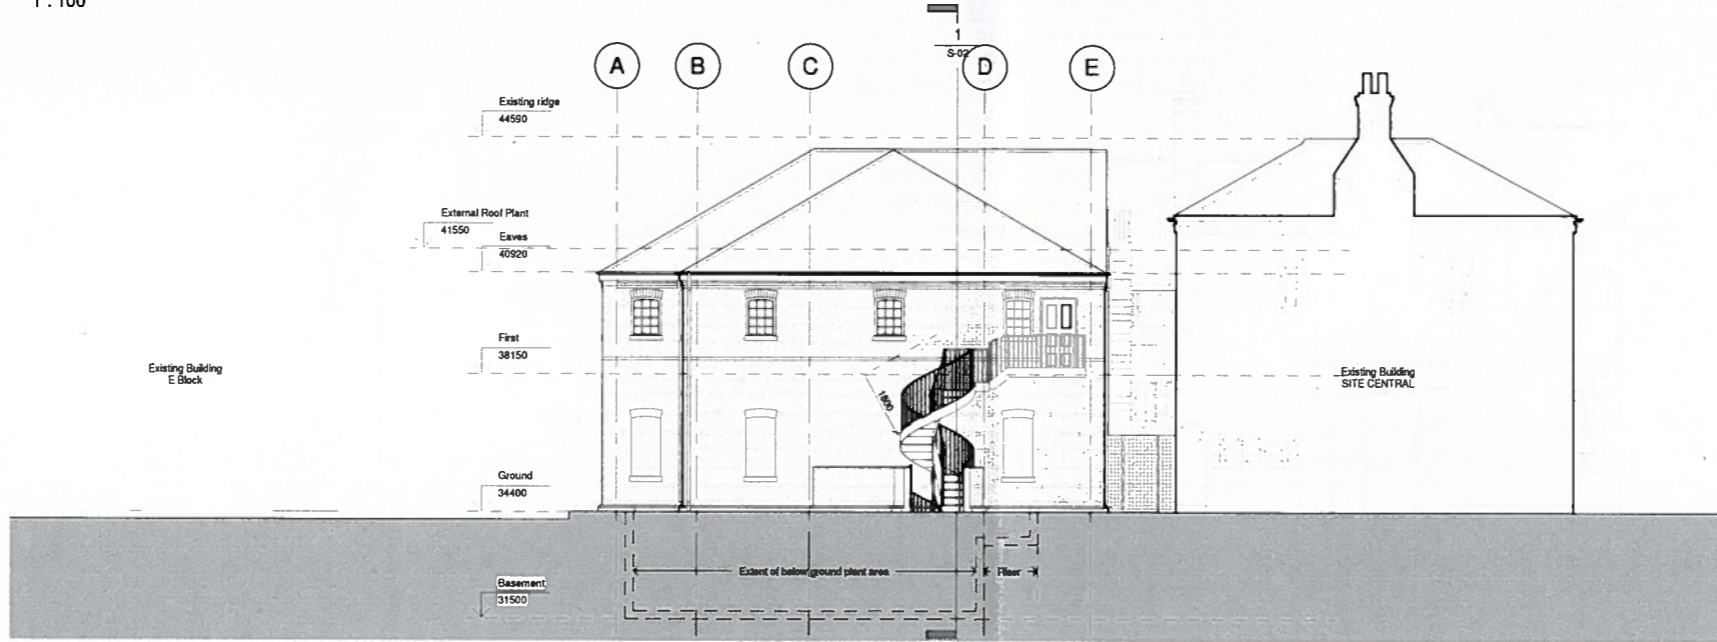

North Elevation
1 : 100

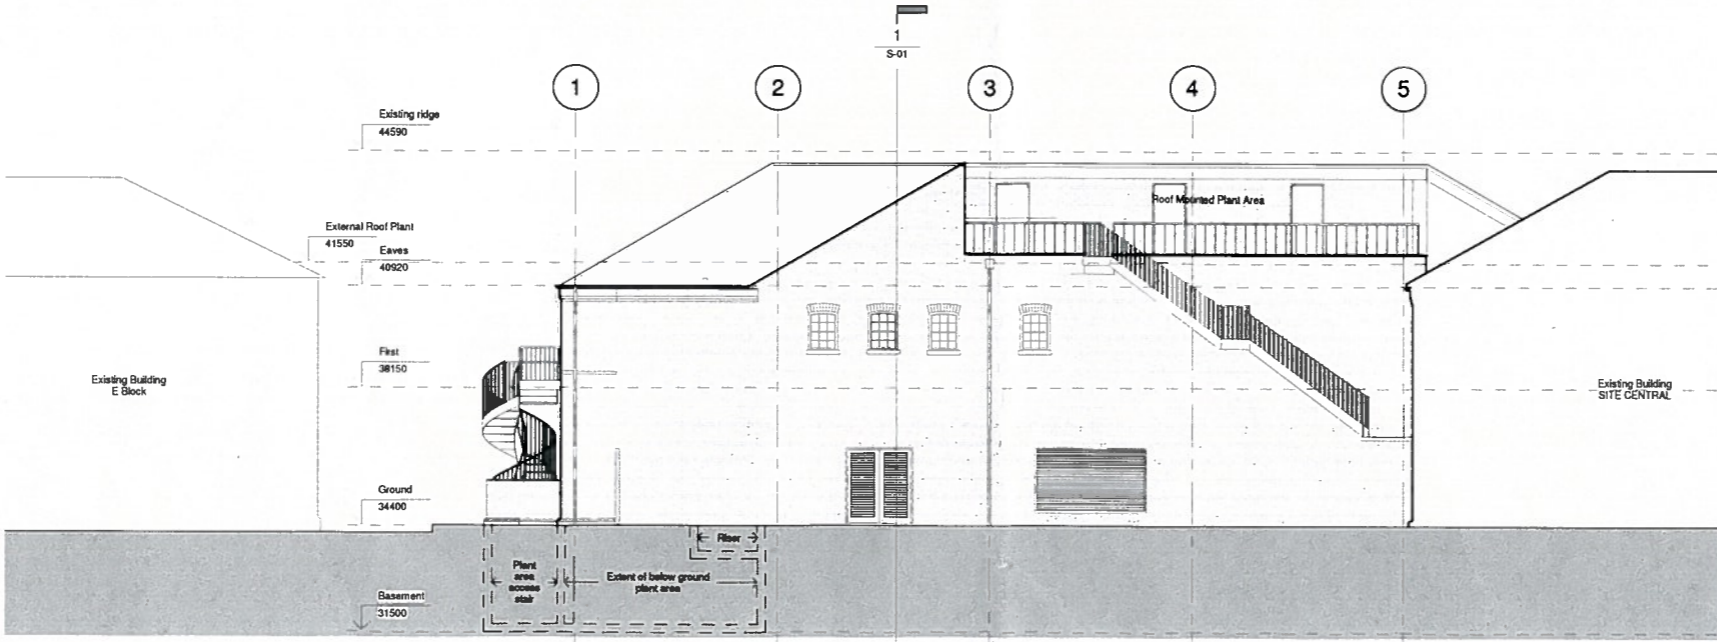

West Elevation
1 : 100

Rev	Date	Revision notes	By	CHK
P08	30.11.12	Issued for planning	TH	NC
P09	22.11.12	Updated to comments received at DTM	TH	NC
P04	18.11.12	Scheme revised, basement added, notes checked updated	TH	NC
P03	22.10.12	Draft planning stage - Revised to comments received	TH	NC
P02	27.09.12	P2 - Stage C issue	NC	NC
P01	18.08.12	P1 - First issue	NC	NC



DKA The Mill House 17-20 Sydney Buildings Bath BA2 8BZ
T 01225 485101 F 01225 485714 E info@dka.co.uk www.dka.co.uk

Client
PriDE (SERP)

Project
Site Central

Drawing Title
Elevations

Project No	part	type	level	group	no	sheet
287611	B2	E			01	P06

Scale
1 : 100 @ A1
Date
Planning
0 5m