



This document is the property of Design Dynamics. Copyright is reserved by them and the drawing is issued on the condition that it is not copied, reproduced or retained by, nor disclosed to any unauthorised person, either wholly or in part without the express consent of a partner of Design Dynamics.
 DO NOT SCALE THIS DRAWING
 It is for general arrangement only. Dimensions should be checked on site by the contractor and discrepancies reported in writing prior to the commencement of work. When a detail is covered by different scales, the larger scale is to be worked to in all cases.
 IF IN DOUBT...ASK

1 No. Daikin RXS71F
 External Condenser
 Floor mounted on BBJ
 Engineering Floor Brackets

2 No. Daikin RXS71F
 External Condensers
 Wall mounted on BBJ Engineering
 Floor Brackets

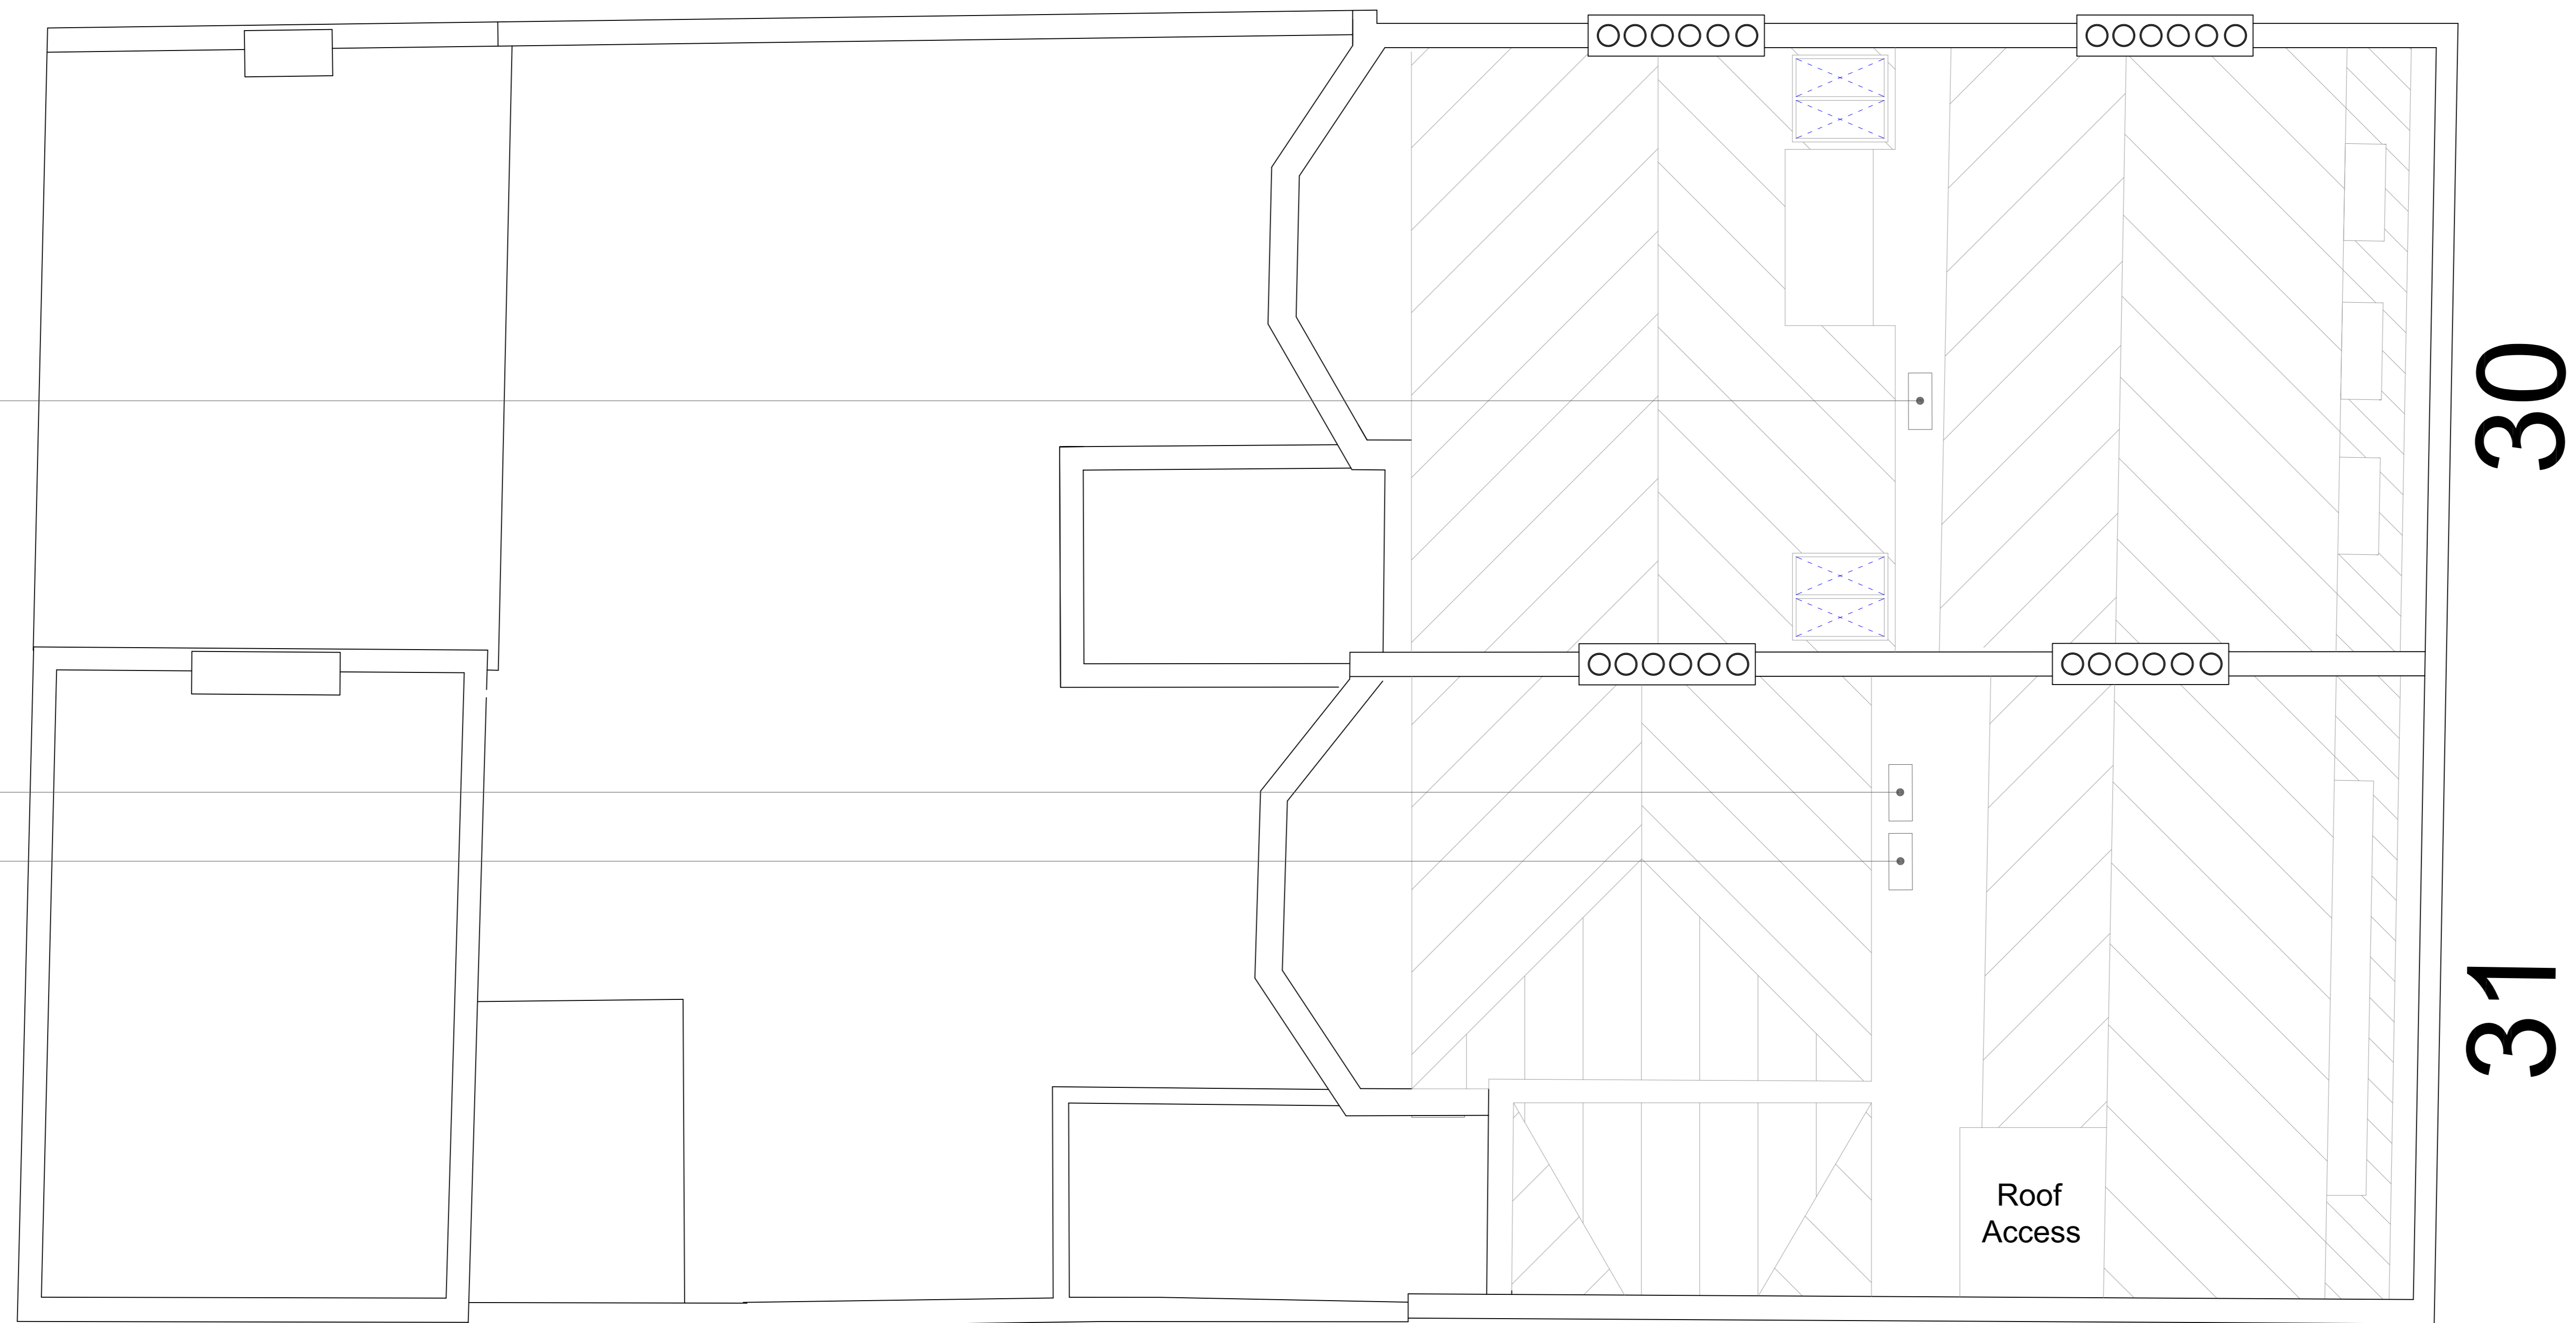

Proposed Roof Plan

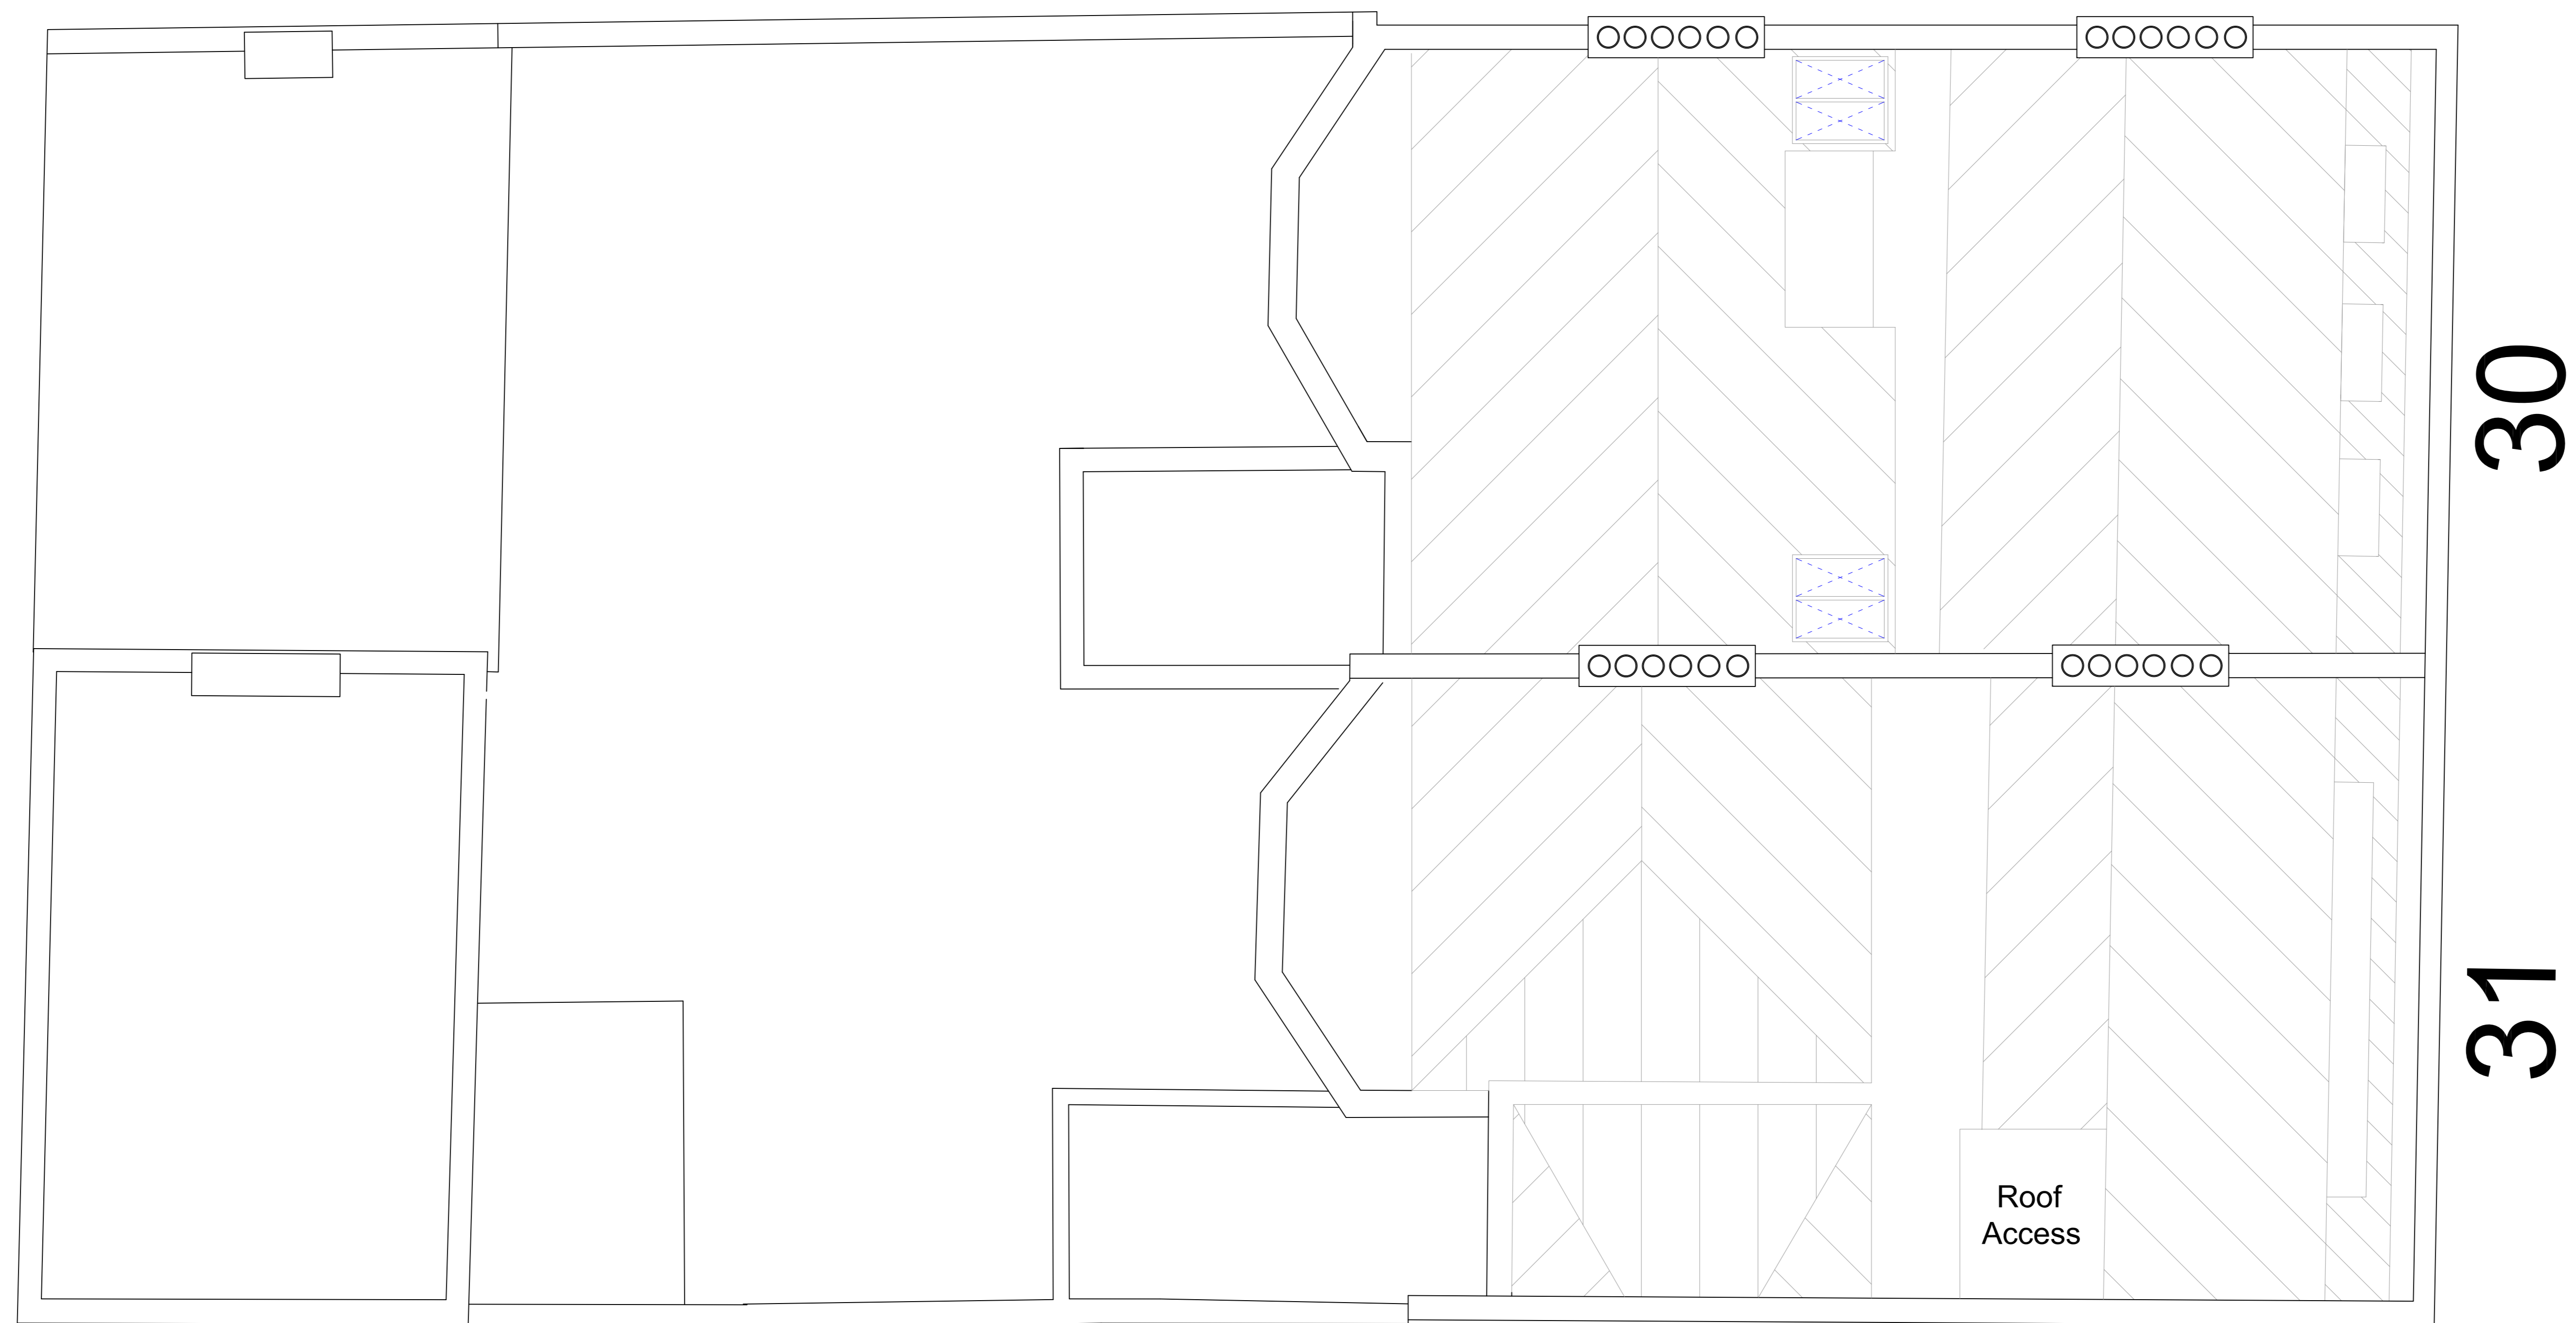

Existing Roof Plan

Rev.	Date	Description

DESIGN DYNAMICS The Studio, 8 Willow Walk, Welwyn, Herts. AL6 9SQ Tel: 01438 718274 Fax: 01438 718 274		
Title 30-31 Bedford Square		
Description Existing & Proposed Roof Plan		
Approved By		
Scale 1:50@A0	Issue Date 06/09/13	Drawn By p.s.
Drawing No. STH-E-05	Revision	