





wall beneath existing window to be demolished for future terrace doors

double story glass and aluminium conservatory to be demolished

additional part of the extension to be demolished and rebuilt

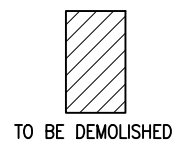

1 Existing Ground floor plan
Scale: 1:100 @ A3

 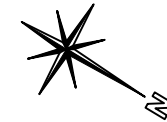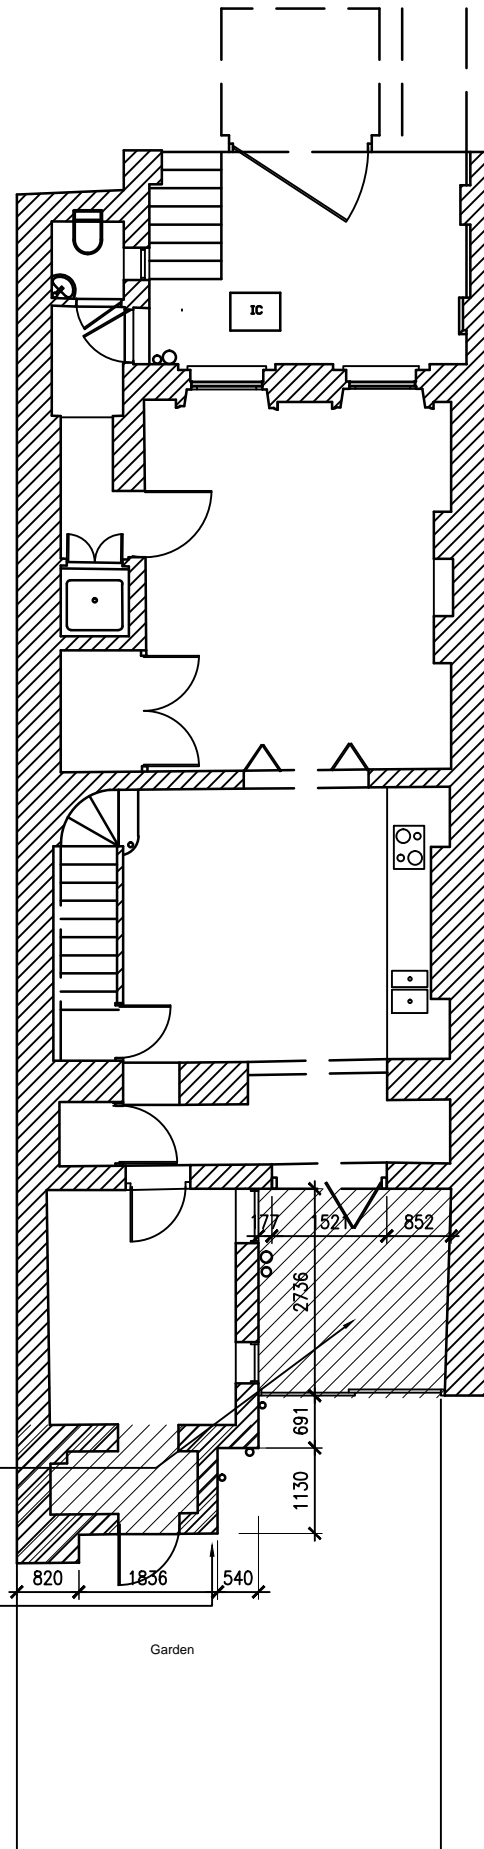

2 Existing Lower Ground floor plan
Scale: 1:100 @ A3

RIENTS LTD
Interior Architecture
45 Mitchell Street
London
EC1V 3QD
020 7608 2900
www.rients.co.uk
rients@rients.co.uk

Date 06/09/13
Scale 1: 100 @ A3

Existing plans
Ground & Lower Ground

96 Regent's Park Rd
London
NW1 8ug

Dwg no
08

-