

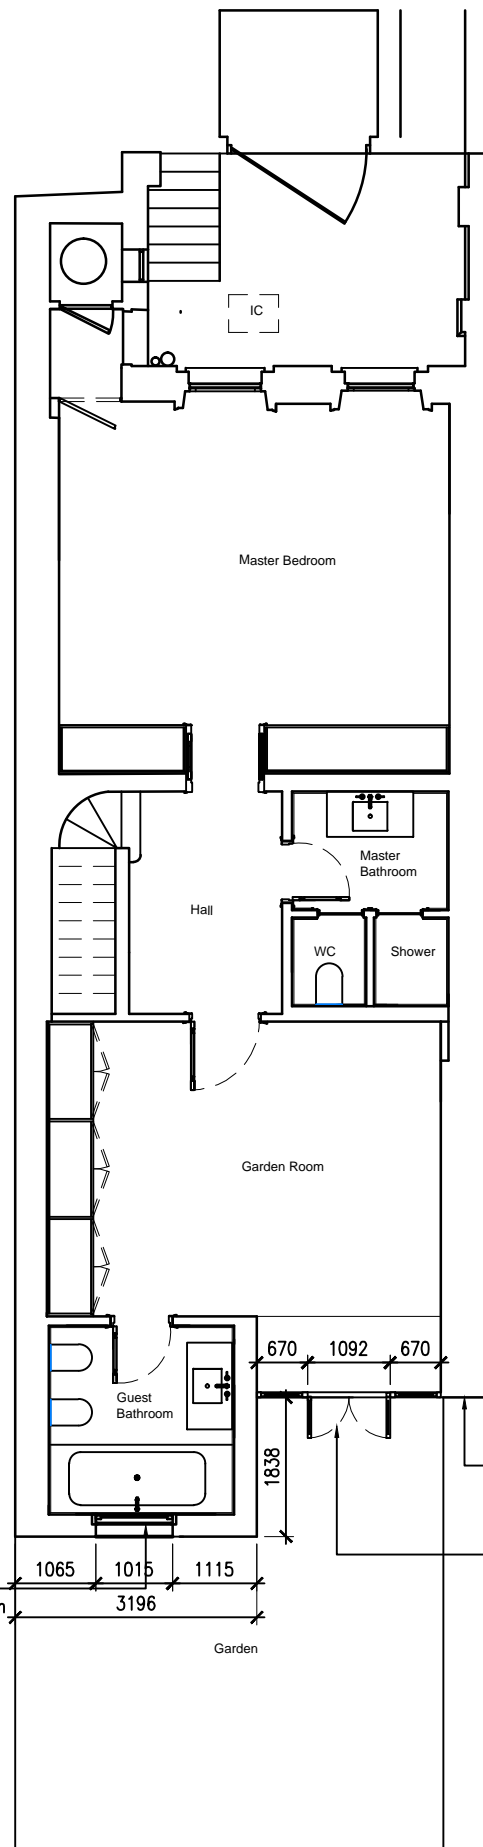


- terrace at ground floor level Victorian tiles
- black painted wrought iron balustrade
- new wrought iron gutter
- glass lights above garden doors, glass and painted wood
- traditional painted wood wood window frame with clear glass
- traditional painted wood sash wood window frame with clear glass

 

- back wall of rear extension # 98 painted hardwood and glass garden doors and windows

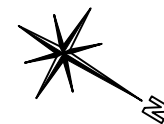

1 Proposed Ground floor plan
Scale: 1:100@ A3

2 Proposed Lower Ground floor plan
Scale: 1:100@ A3

RIENTS LTD
Interior Architecture
45 Mitchell Street
London
EC1V 3QD
020 7608 2900
www.rients.co.uk
rients@rients.co.uk

Date: 06/09/13
Scale: 1:100 @A3

Proposed plans
Ground & Lower Ground

96 Regent's Park Rd
London
NW1 8ug

Dwg no: 09

-