



**BASEMENT FLOOR PLAN 1:250**

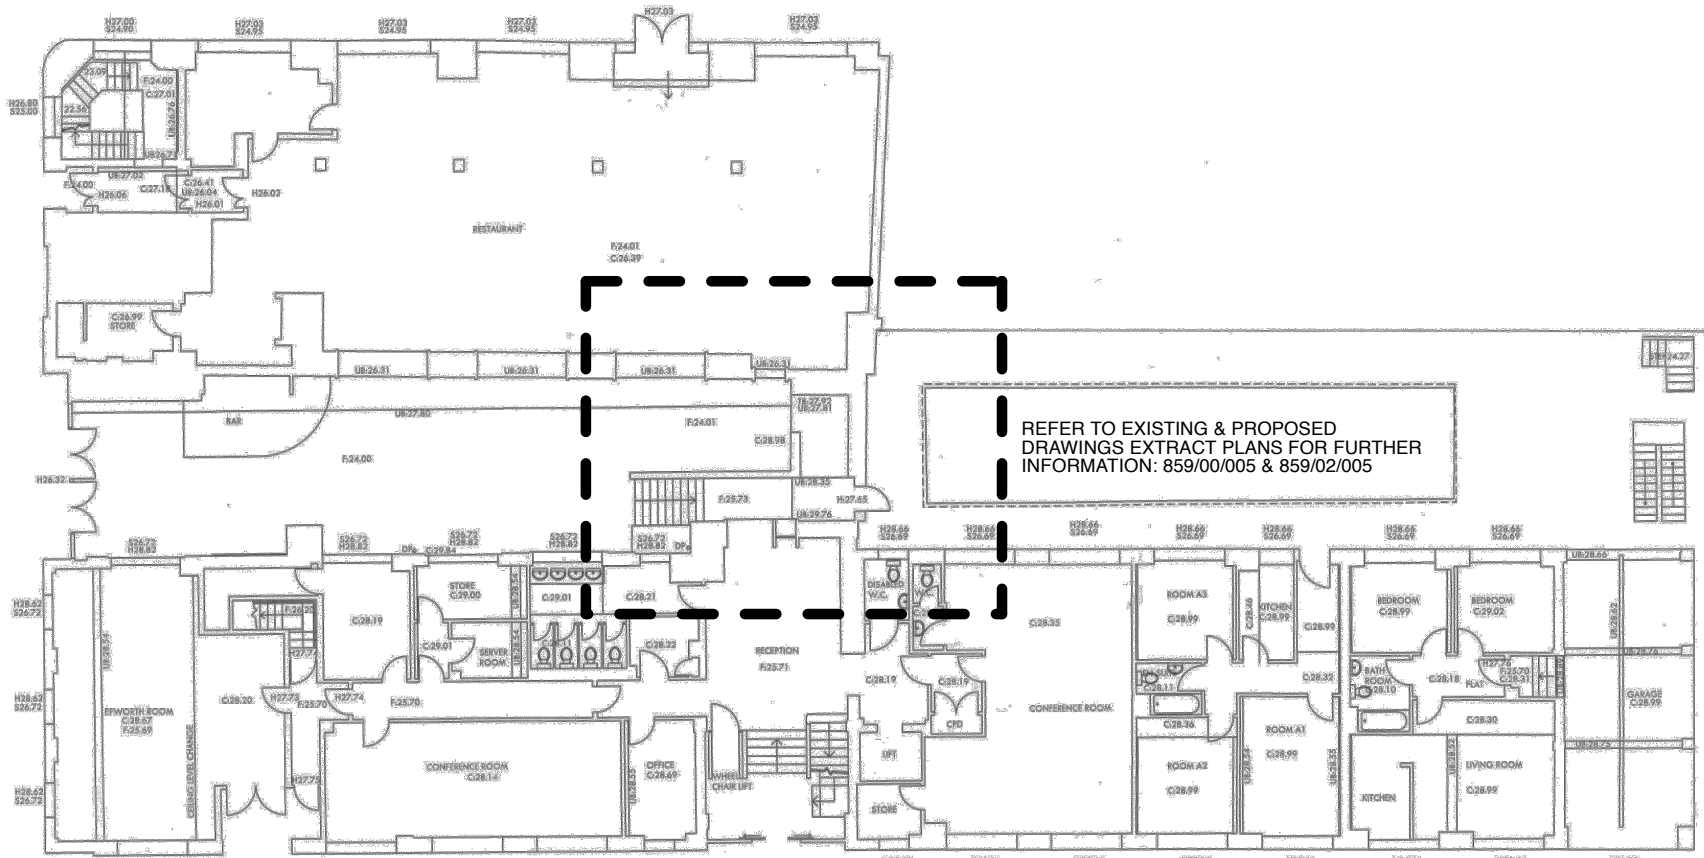


**GROUND FLOOR PLAN 1:250**

**EUSTON STREET**

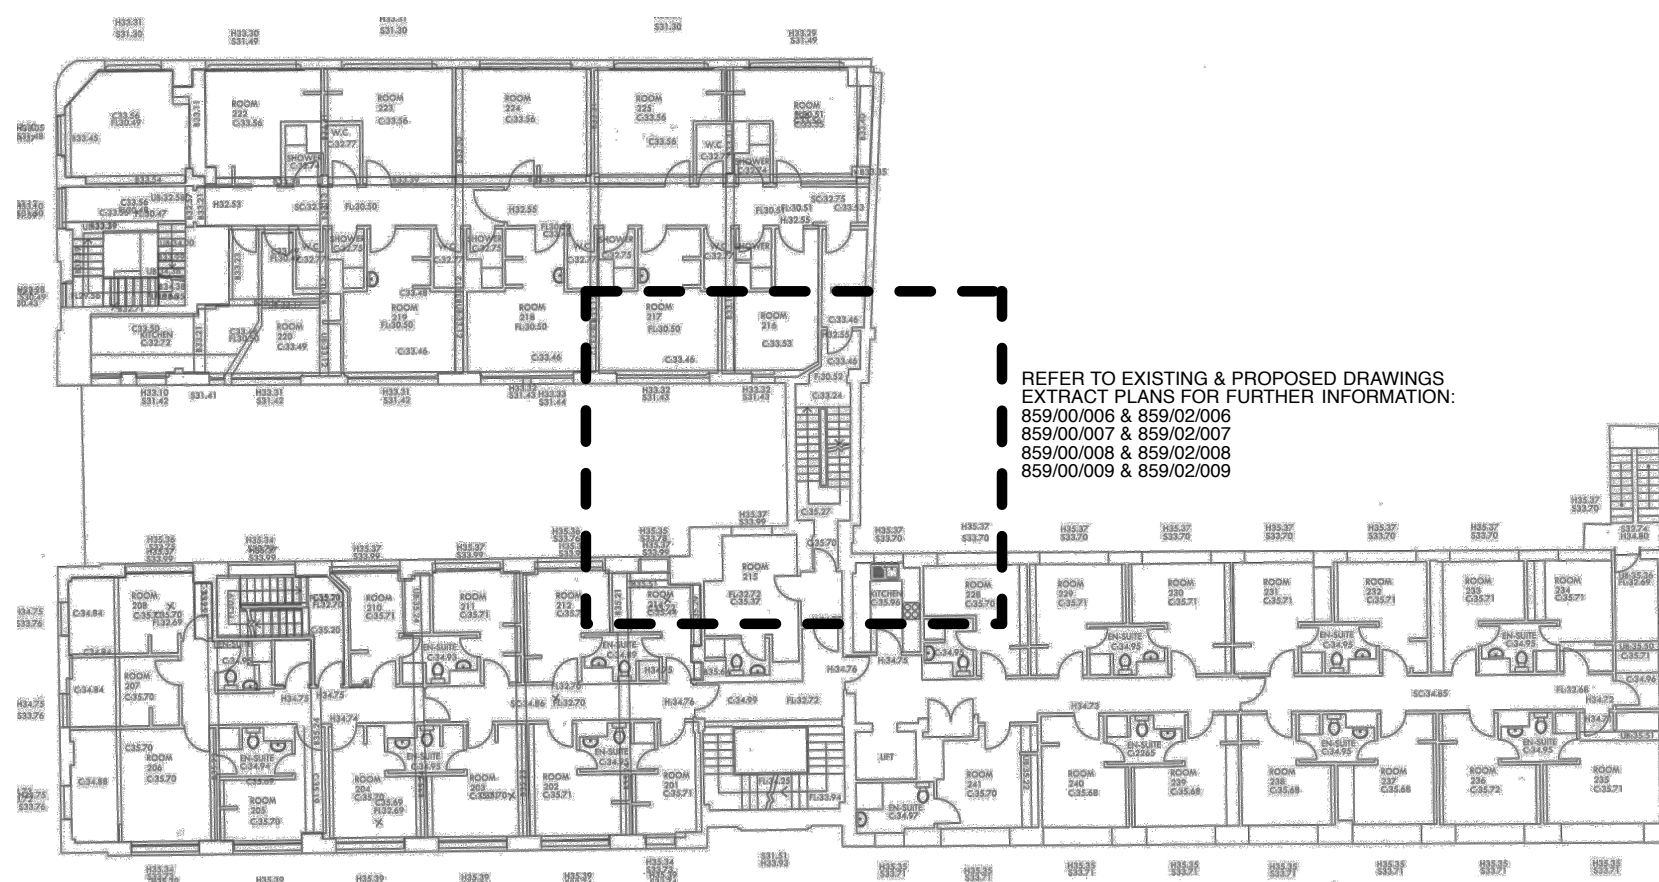

**UPPER FLOOR PLAN 1:250**

REV	DATE	COMMENT	CS- IS/CK
01	06.09.13	Initial issue	CS- IS/CK

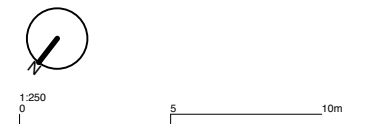

NOTES  
 Do not scale from this drawing. All dimensions to be confirmed on site. Architect to be informed of any discrepancies before any action is taken. This drawing is copyright © Manalo & White Ltd.

**MANALO & WHITE**  
 ARCHITECTS

UNIT 301, METROPOLITAN WHARF BUILDING,  
 70 WAPPING WALL, LONDON E1W 3SS  
 T 02072654945 E mail@manalobandwhite.co.uk


PROJECT  
 THE WESLEY HOTEL, EUSTON

DRAWING  
 Floor Plan Overview

SCALE  
 1:250 @ A3

STATUS  
 Planning

DRAWING No.	REVISION
<b>859/00/003</b>	<b>01</b>

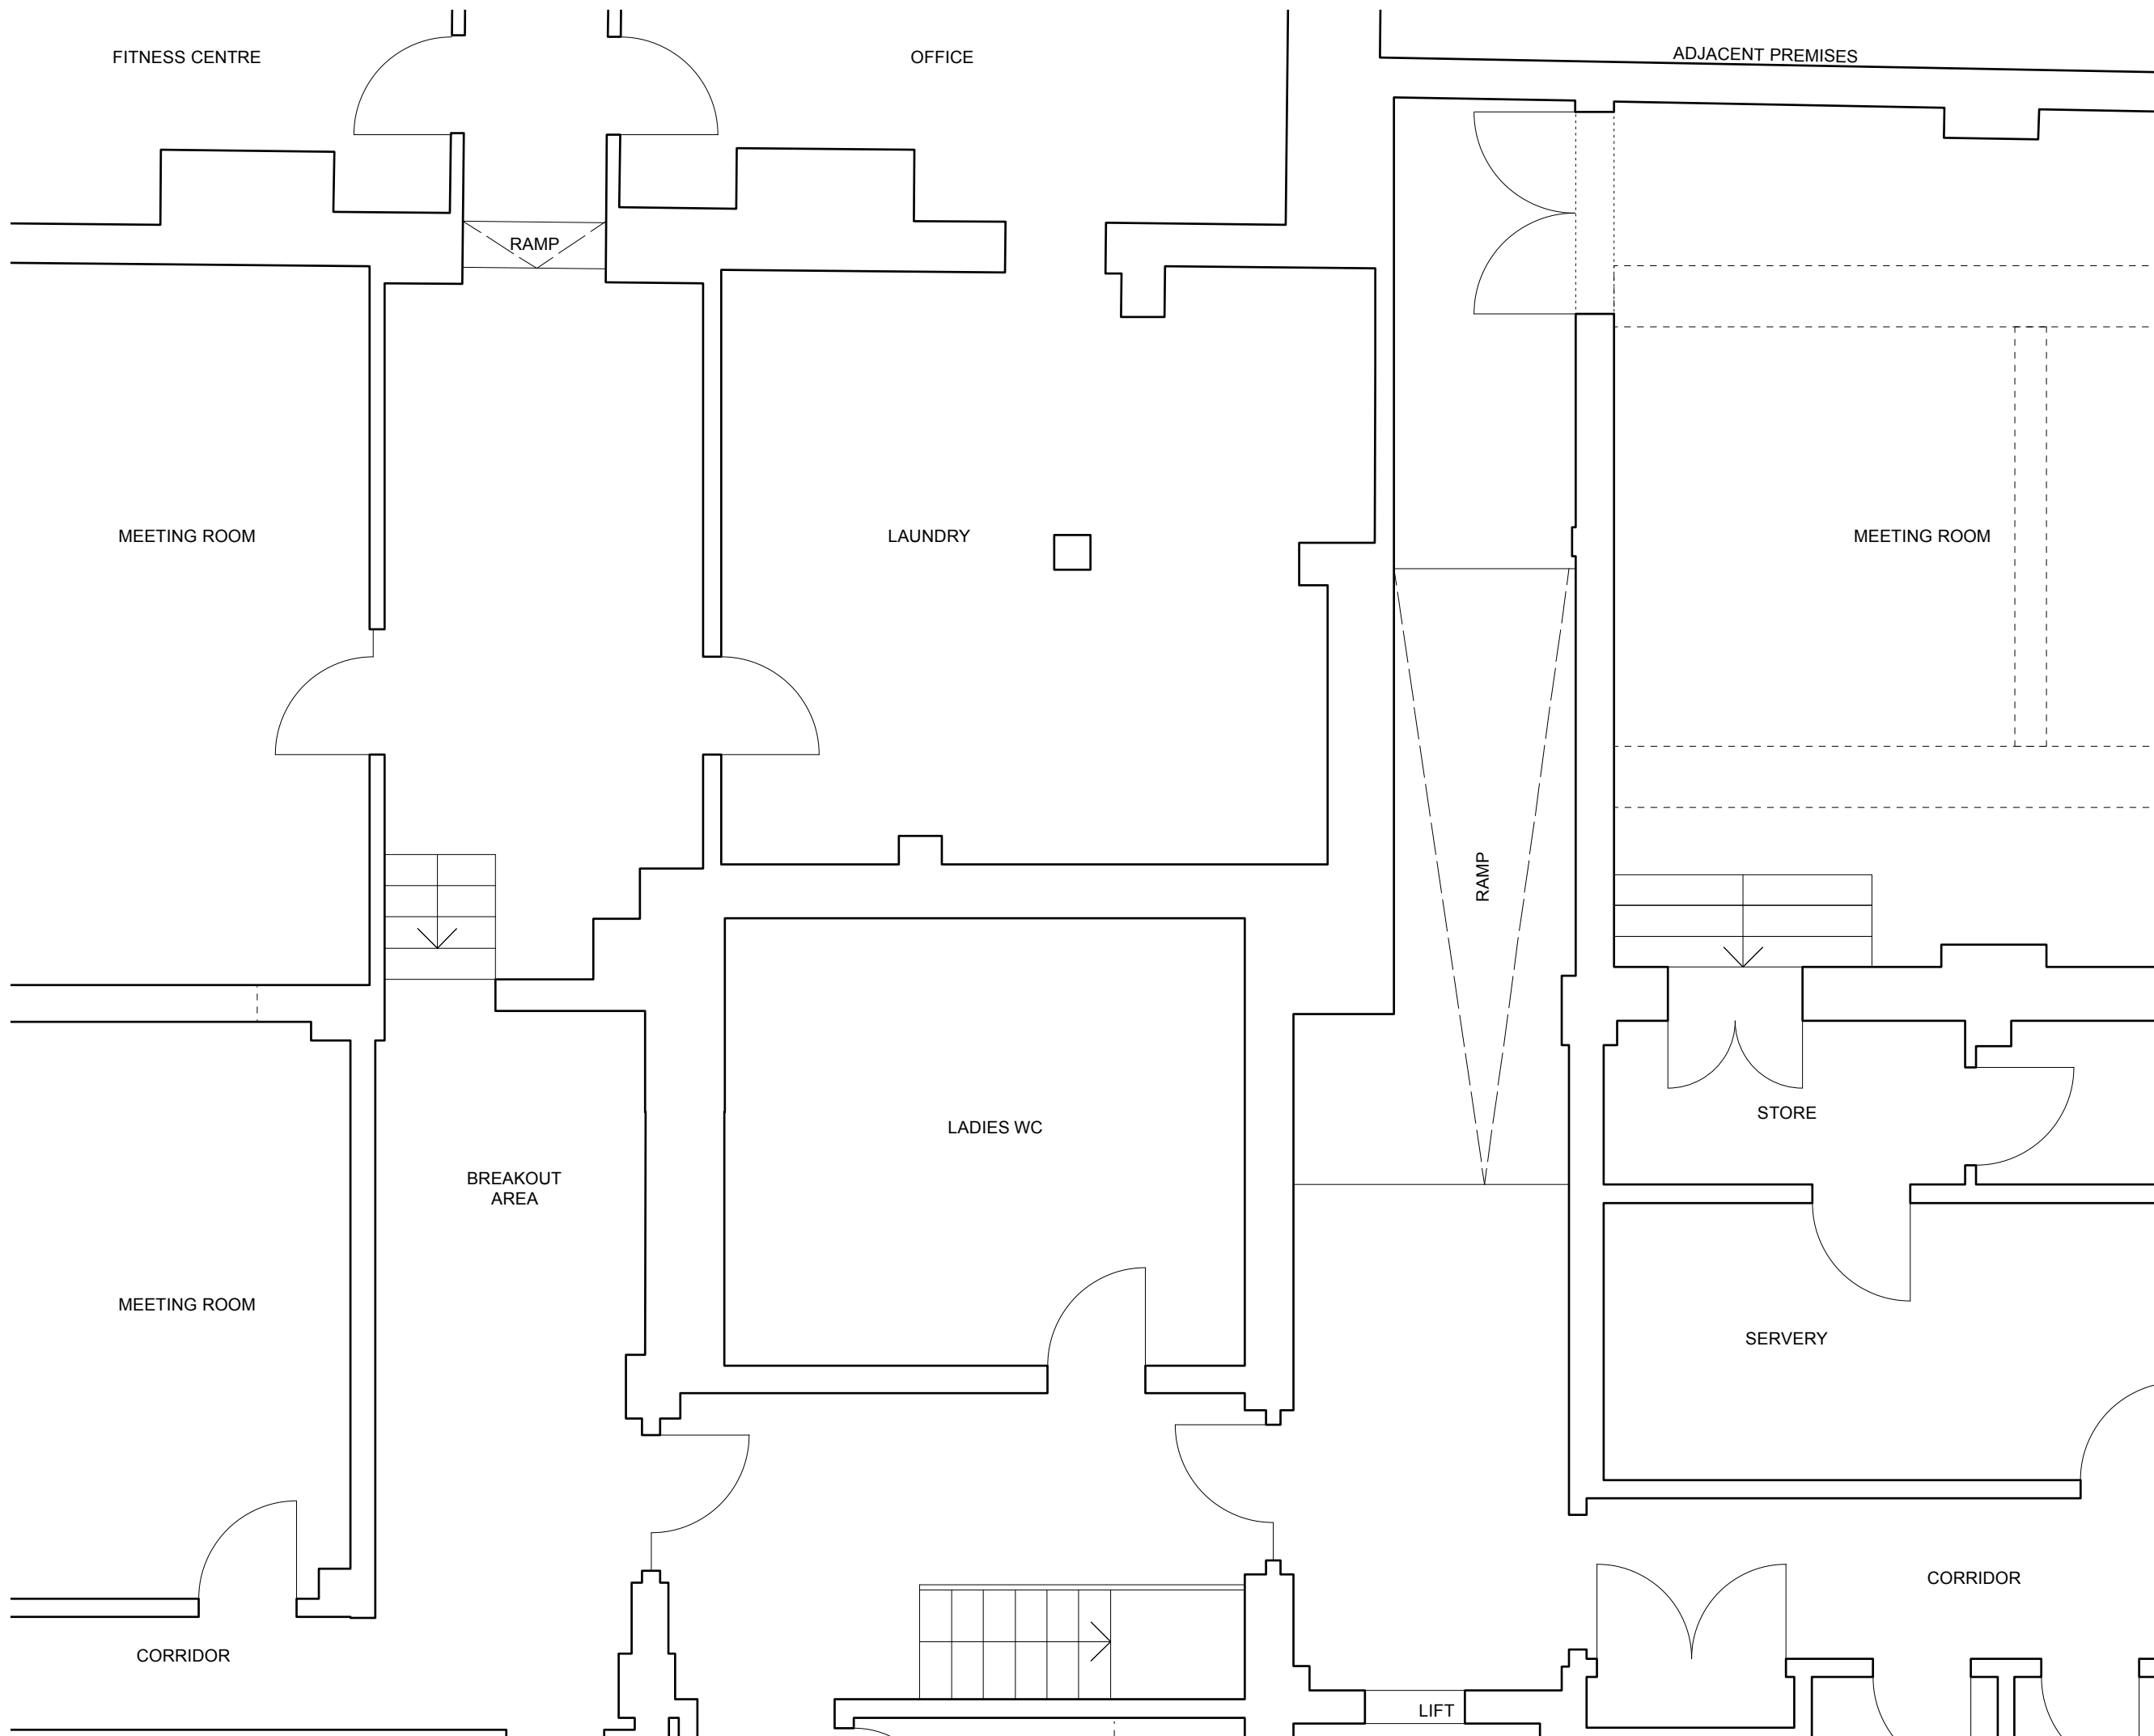

ADJACENT PREMISES

FITNESS CENTRE

OFFICE

RAMP

MEETING ROOM

LAUNDRY

MEETING ROOM

RAMP

LADIES WC

STORE

BREAKOUT AREA

SERVERY

MEETING ROOM

CORRIDOR

CORRIDOR

LIFT

REV	DATE	COMMENT	IS/CK
01	06.09.13	Initial Issue	KT/CS



NOTES  
Do not scale from this drawing. All dimensions to be confirmed on site. Architect to be informed of any discrepancies before any action is taken. This drawing is copyright © Manalo & White Ltd.

**MANALO & WHITE**  
ARCHITECTS

UNIT 301, METROPOLITAN WHARF BUILDING,  
70 WAPPING WALL, LONDON E1W 3SS  
T 02072654945 E mail@manaloandwhite.co.uk


PROJECT  
THE WESLEY HOTEL, EUSTON

DRAWING  
Existing Basement Plan Extract

SCALE  
1:50 @ A3

STATUS  
Planning

DRAWING No.	REVISION
859/00/004	01

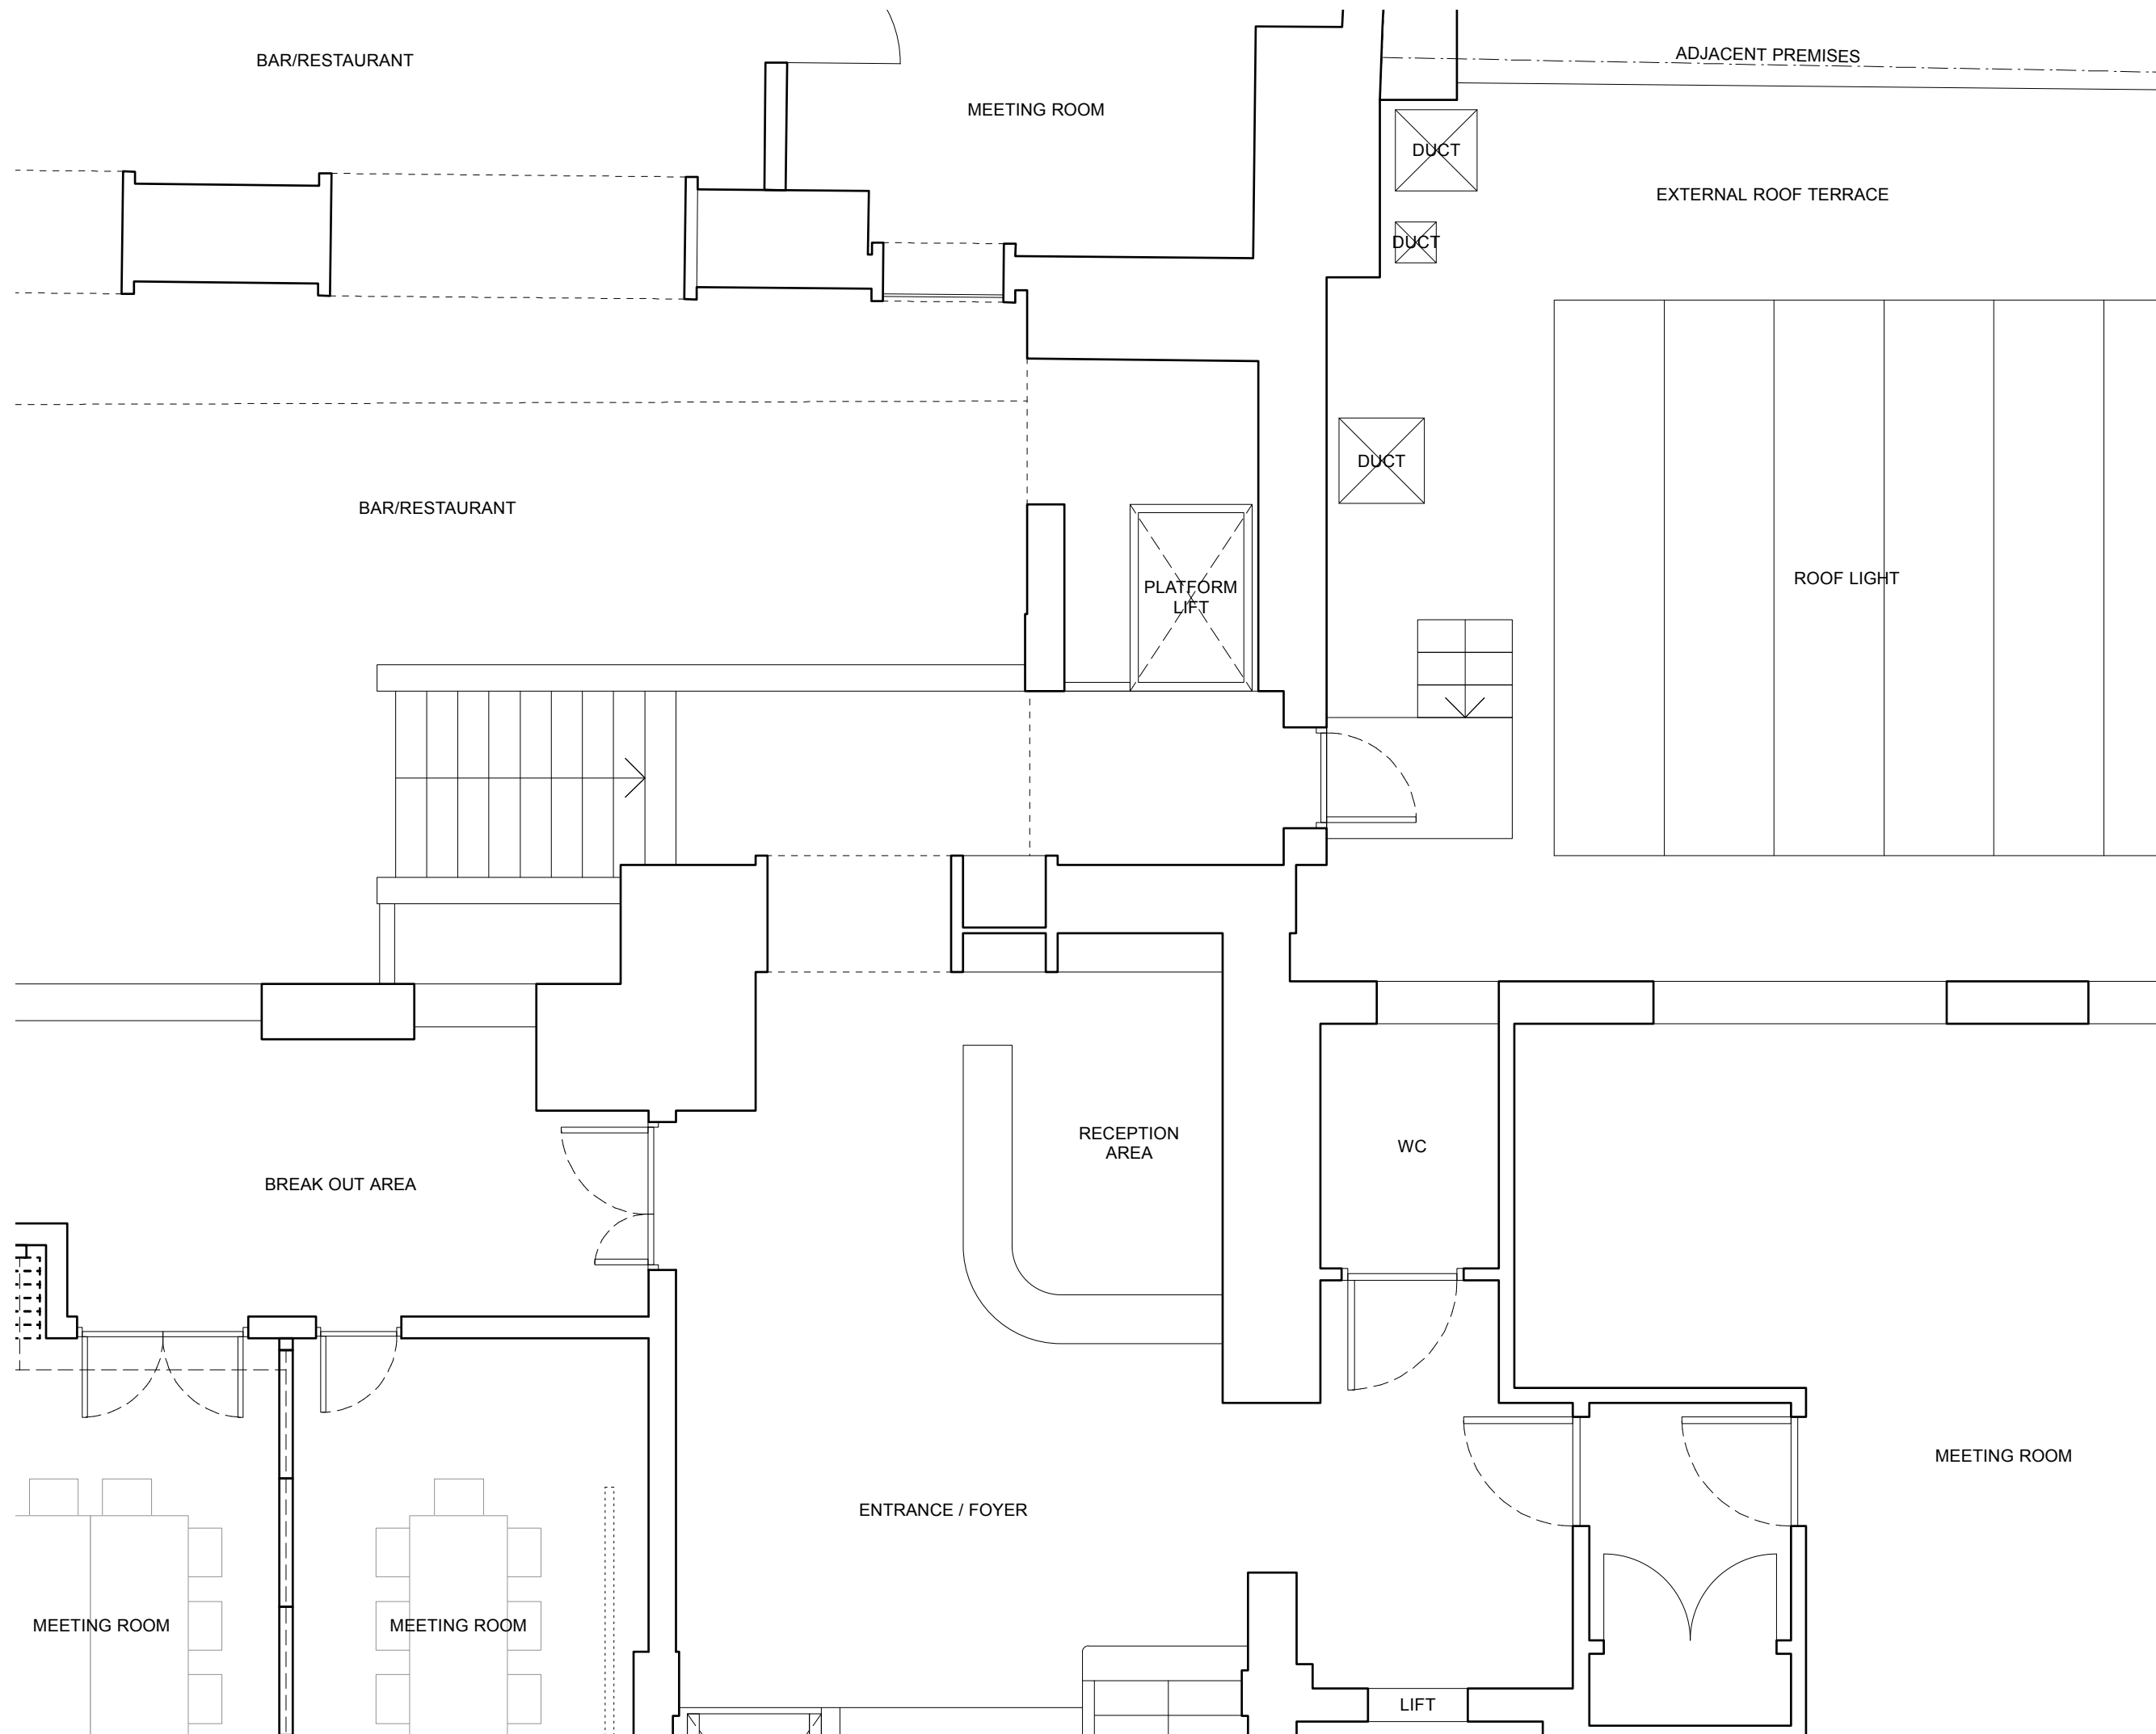

BAR/RESTAURANT

MEETING ROOM

ADJACENT PREMISES

EXTERNAL ROOF TERRACE

BAR/RESTAURANT

PLATFORM LIFT

DUCT

ROOF LIGHT

BREAK OUT AREA

RECEPTION AREA

WC

MEETING ROOM


MEETING ROOM

ENTRANCE / FOYER

MEETING ROOM

LIFT

REV	DATE	COMMENT	IS/CK
01	06.09.13	Initial Issue	KT/CS

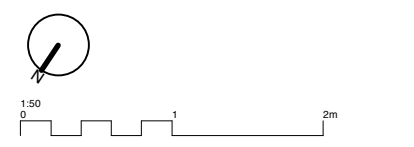


NOTES  
Do not scale from this drawing. All dimensions to be confirmed on site. Architect to be informed of any discrepancies before any action is taken. This drawing is copyright © Manalo & White Ltd.


**MANALO & WHITE**  
ARCHITECTS  
UNIT 301, METROPOLITAN WHARF BUILDING,  
70 WAPPING WALL, LONDON E1W 3SS  
T 02072654945 E mail@manaloandwhite.co.uk

PROJECT  
THE WESLEY HOTEL, EUSTON  
DRAWING  
Existing Ground Floor Plan Extract  
SCALE  
1:50 @ A3  
STATUS  
Planning

DRAWING No. **859/00/005** REVISION **01**

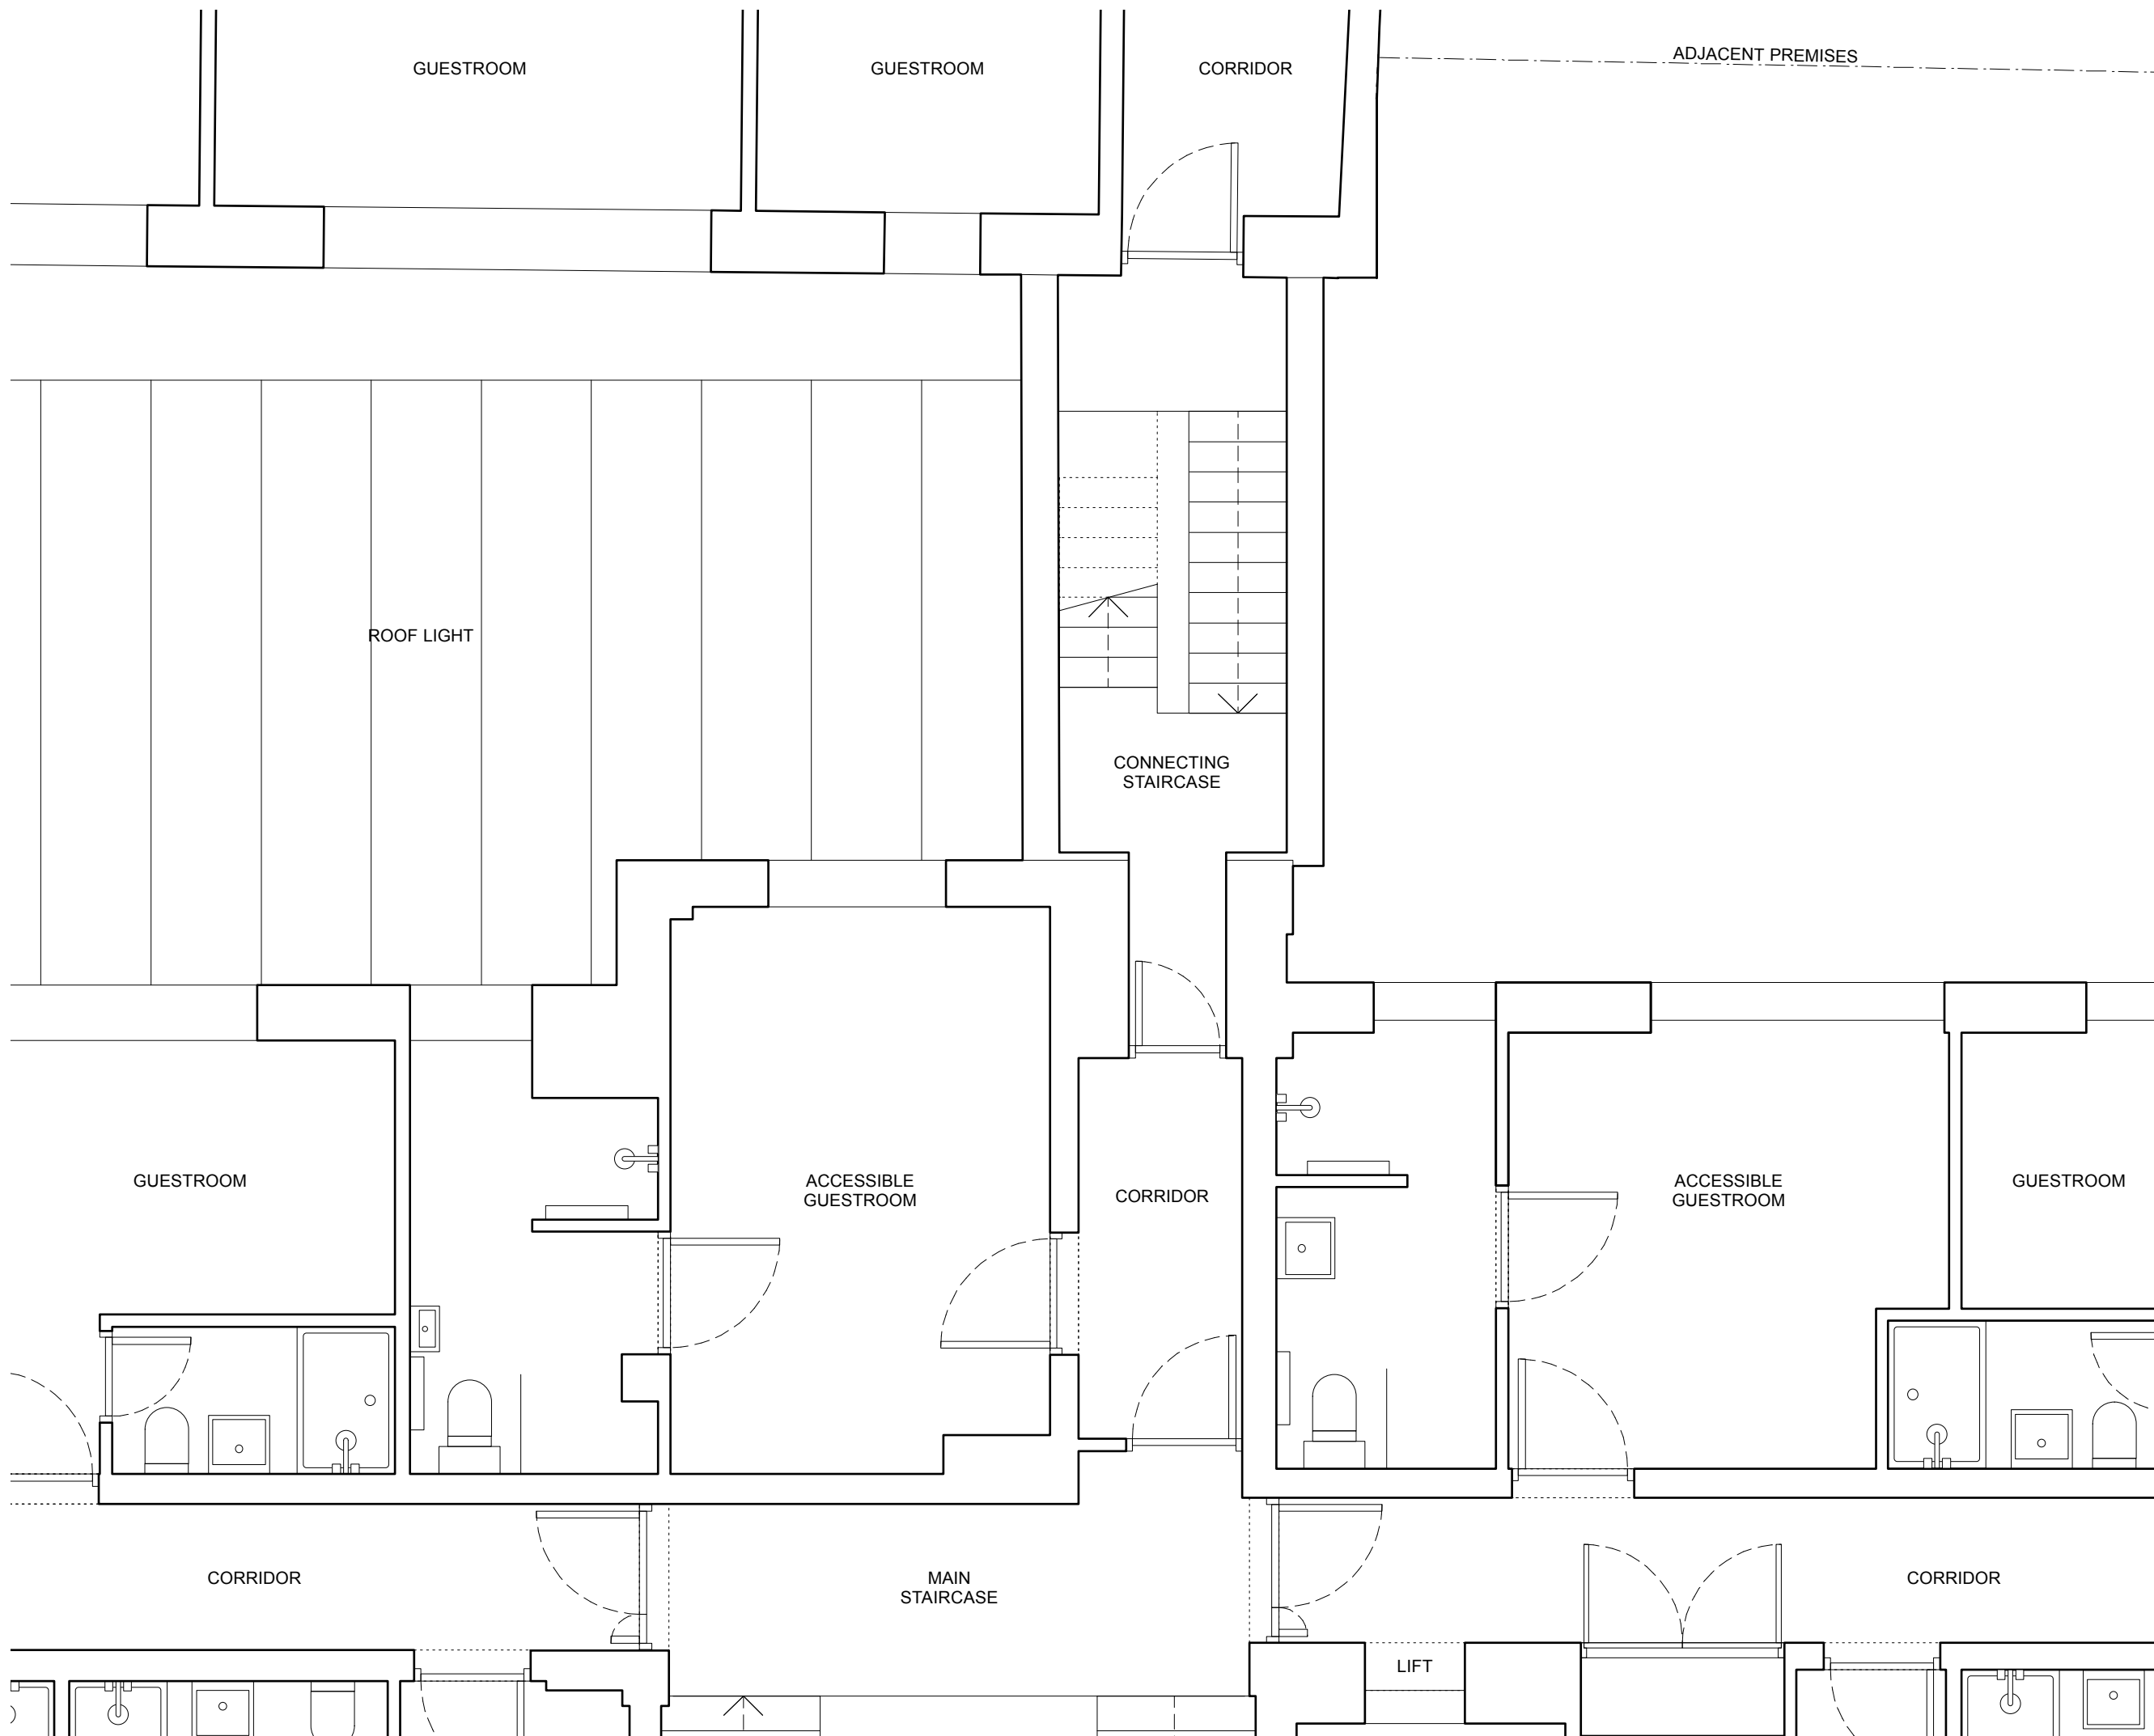

REV	DATE	COMMENT	IS/CK
01	06.09.13	Initial issue	KT/CS

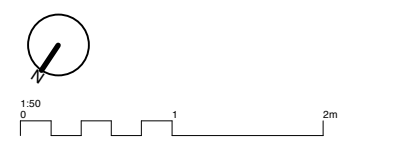


**NOTES**  
 Do not scale from this drawing. All dimensions to be confirmed on site. Architect to be informed of any discrepancies before any action is taken. This drawing is copyright © Manalo & White Ltd.


**MANALO & WHITE**  
 ARCHITECTS  
 UNIT 301, METROPOLITAN WHARF BUILDING,  
 70 WAPPING WALL, LONDON E1W 3SS  
 T 02072654945 E mail@manaloandwhite.co.uk

PROJECT  
 THE WESLEY HOTEL, EUSTON  
 DRAWING  
 Existing First Floor Plan Extract  
 SCALE  
 1:50 @ A3  
 STATUS  
 Planning

DRAWING No.  
**859/00/006**  
 REVISION  
**01**

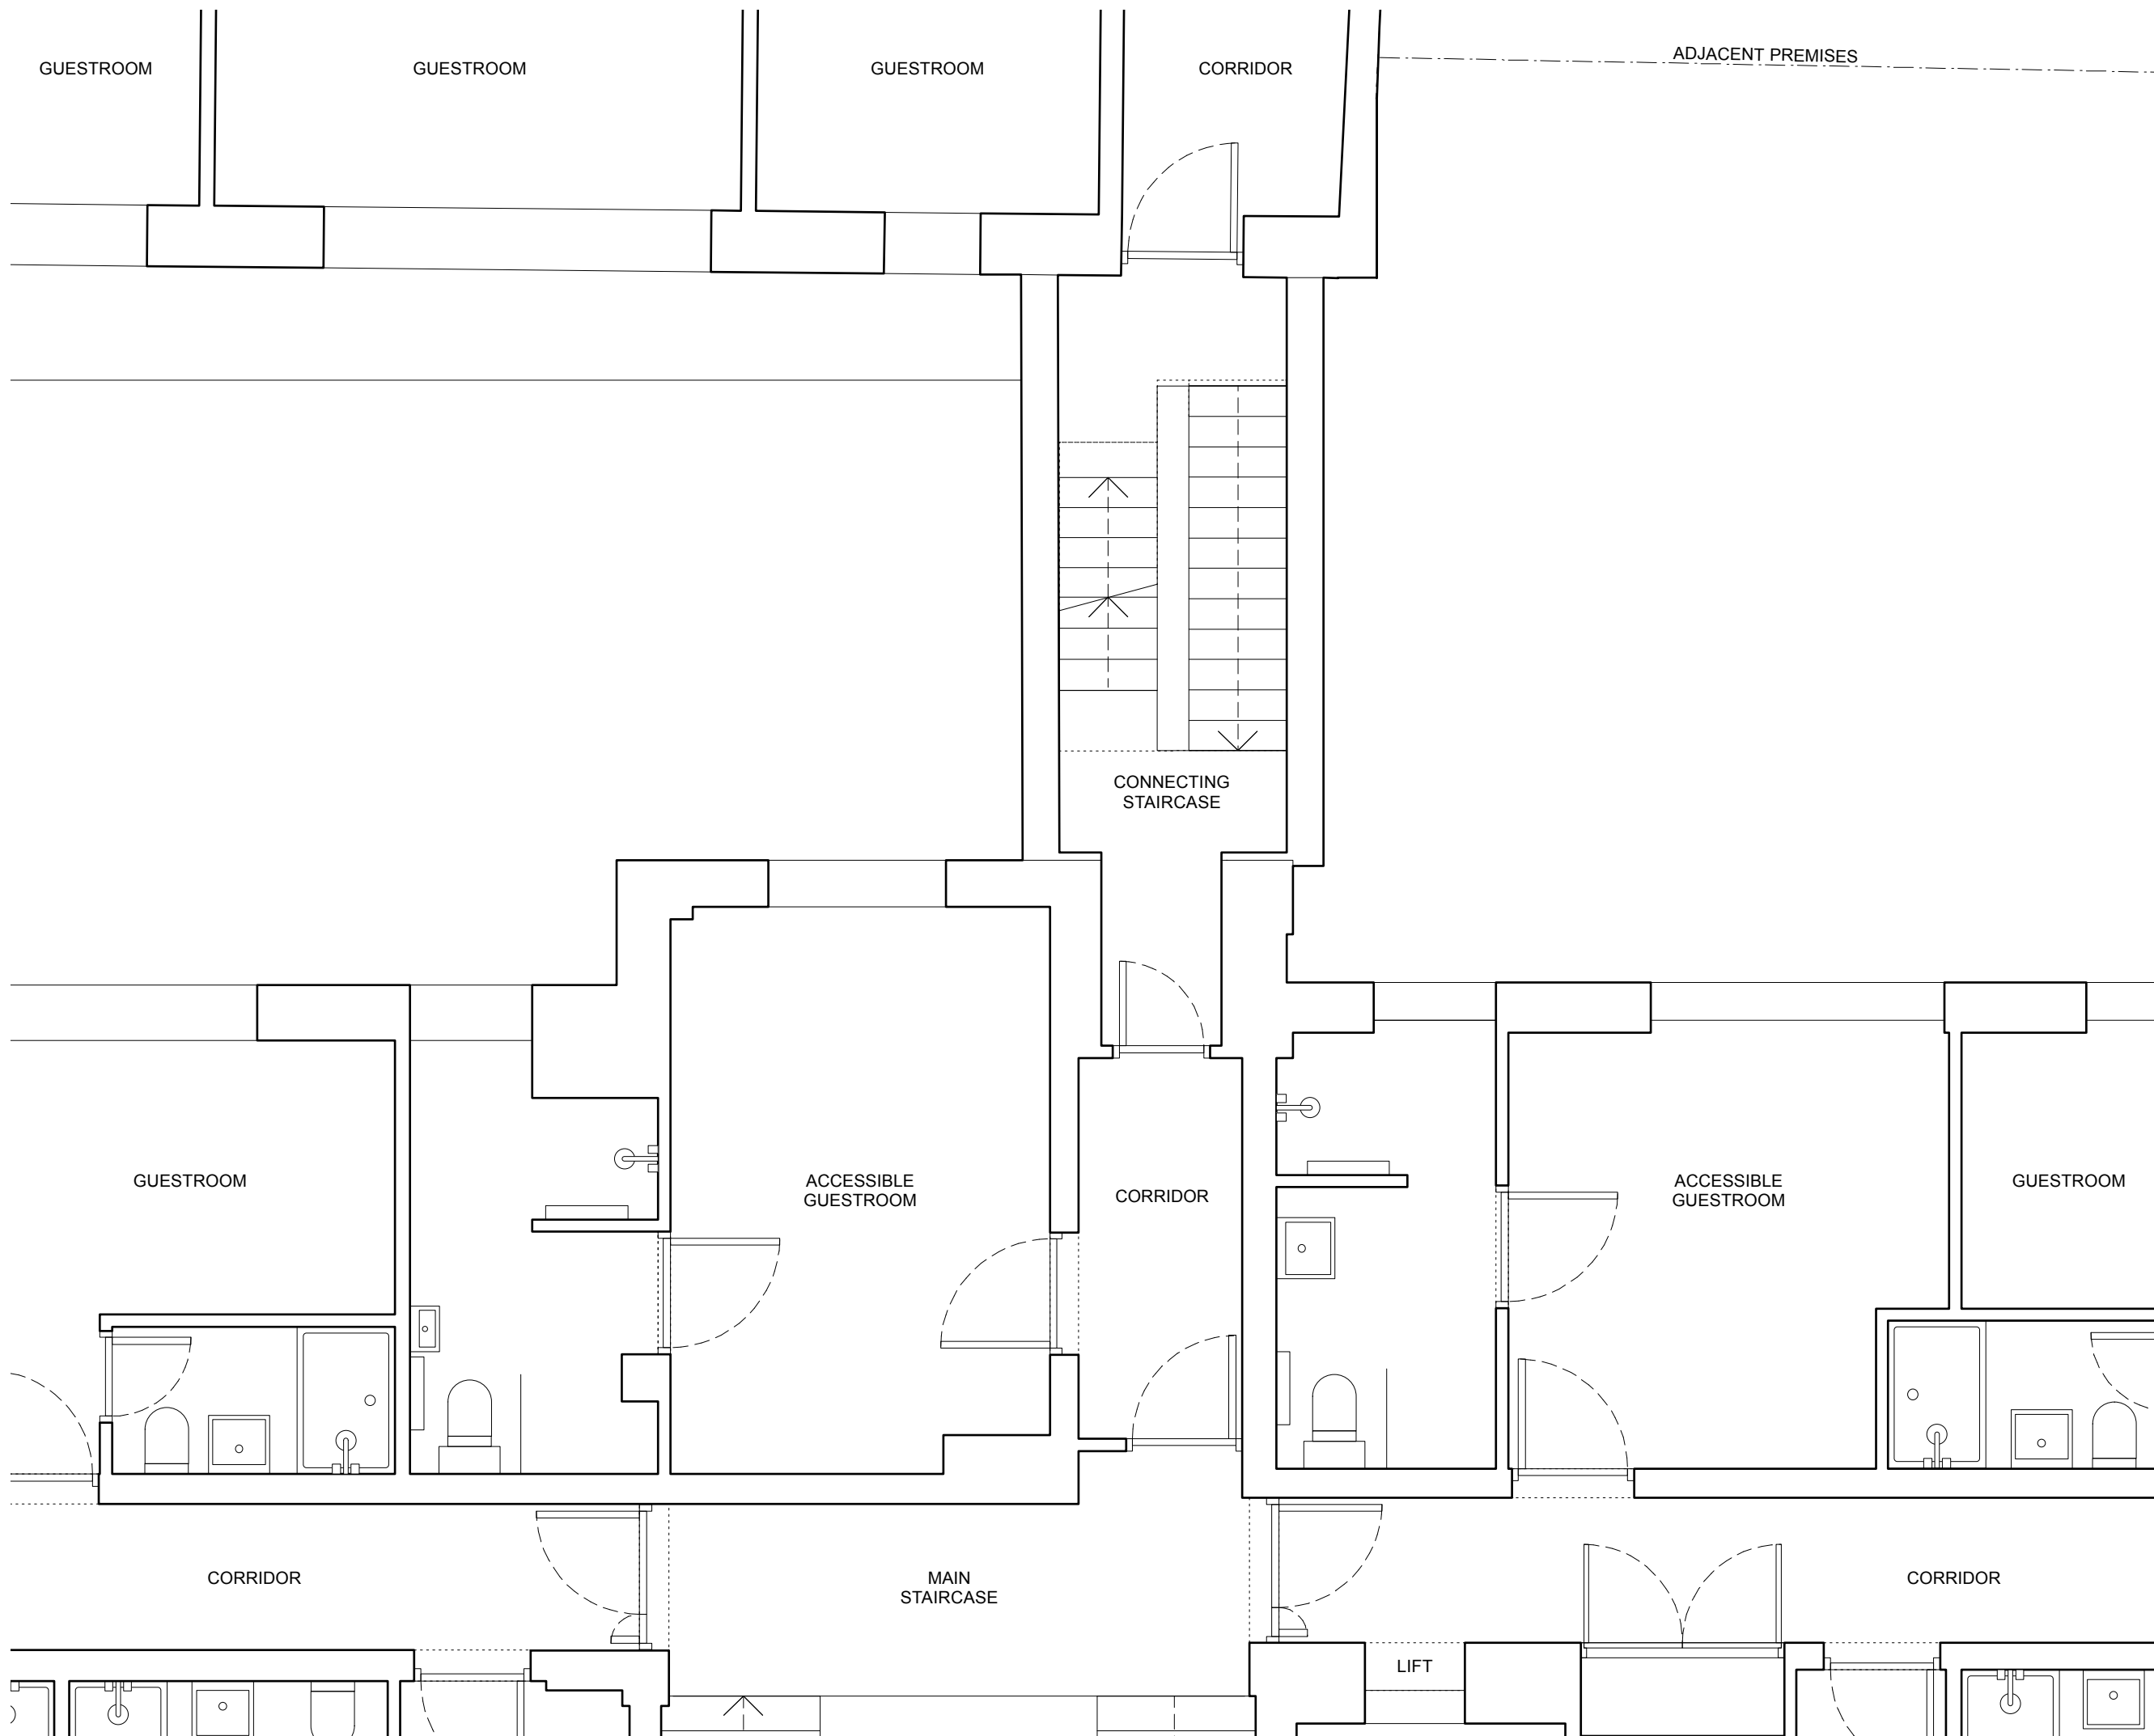

REV	DATE	COMMENT	IS/CK
01	06.09.13	Initial issue	KT/CS

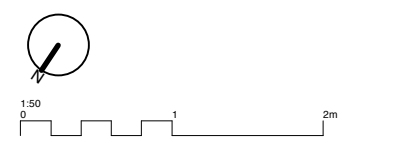


**NOTES**  
 Do not scale from this drawing. All dimensions to be confirmed on site. Architect to be informed of any discrepancies before any action is taken. This drawing is copyright © Manalo & White Ltd.


**MANALO & WHITE**  
 ARCHITECTS  
 UNIT 301, METROPOLITAN WHARF BUILDING,  
 70 WAPPING WALL, LONDON E1W 3SS  
 T 02072654945 E mail@manaloandwhite.co.uk

PROJECT  
 THE WESLEY HOTEL, EUSTON  
 DRAWING  
 Existing Second Floor Plan Extract  
 SCALE  
 1:50 @ A3  
 STATUS  
 Planning

DRAWING No.  
**859/00/007**  
 REVISION  
**01**

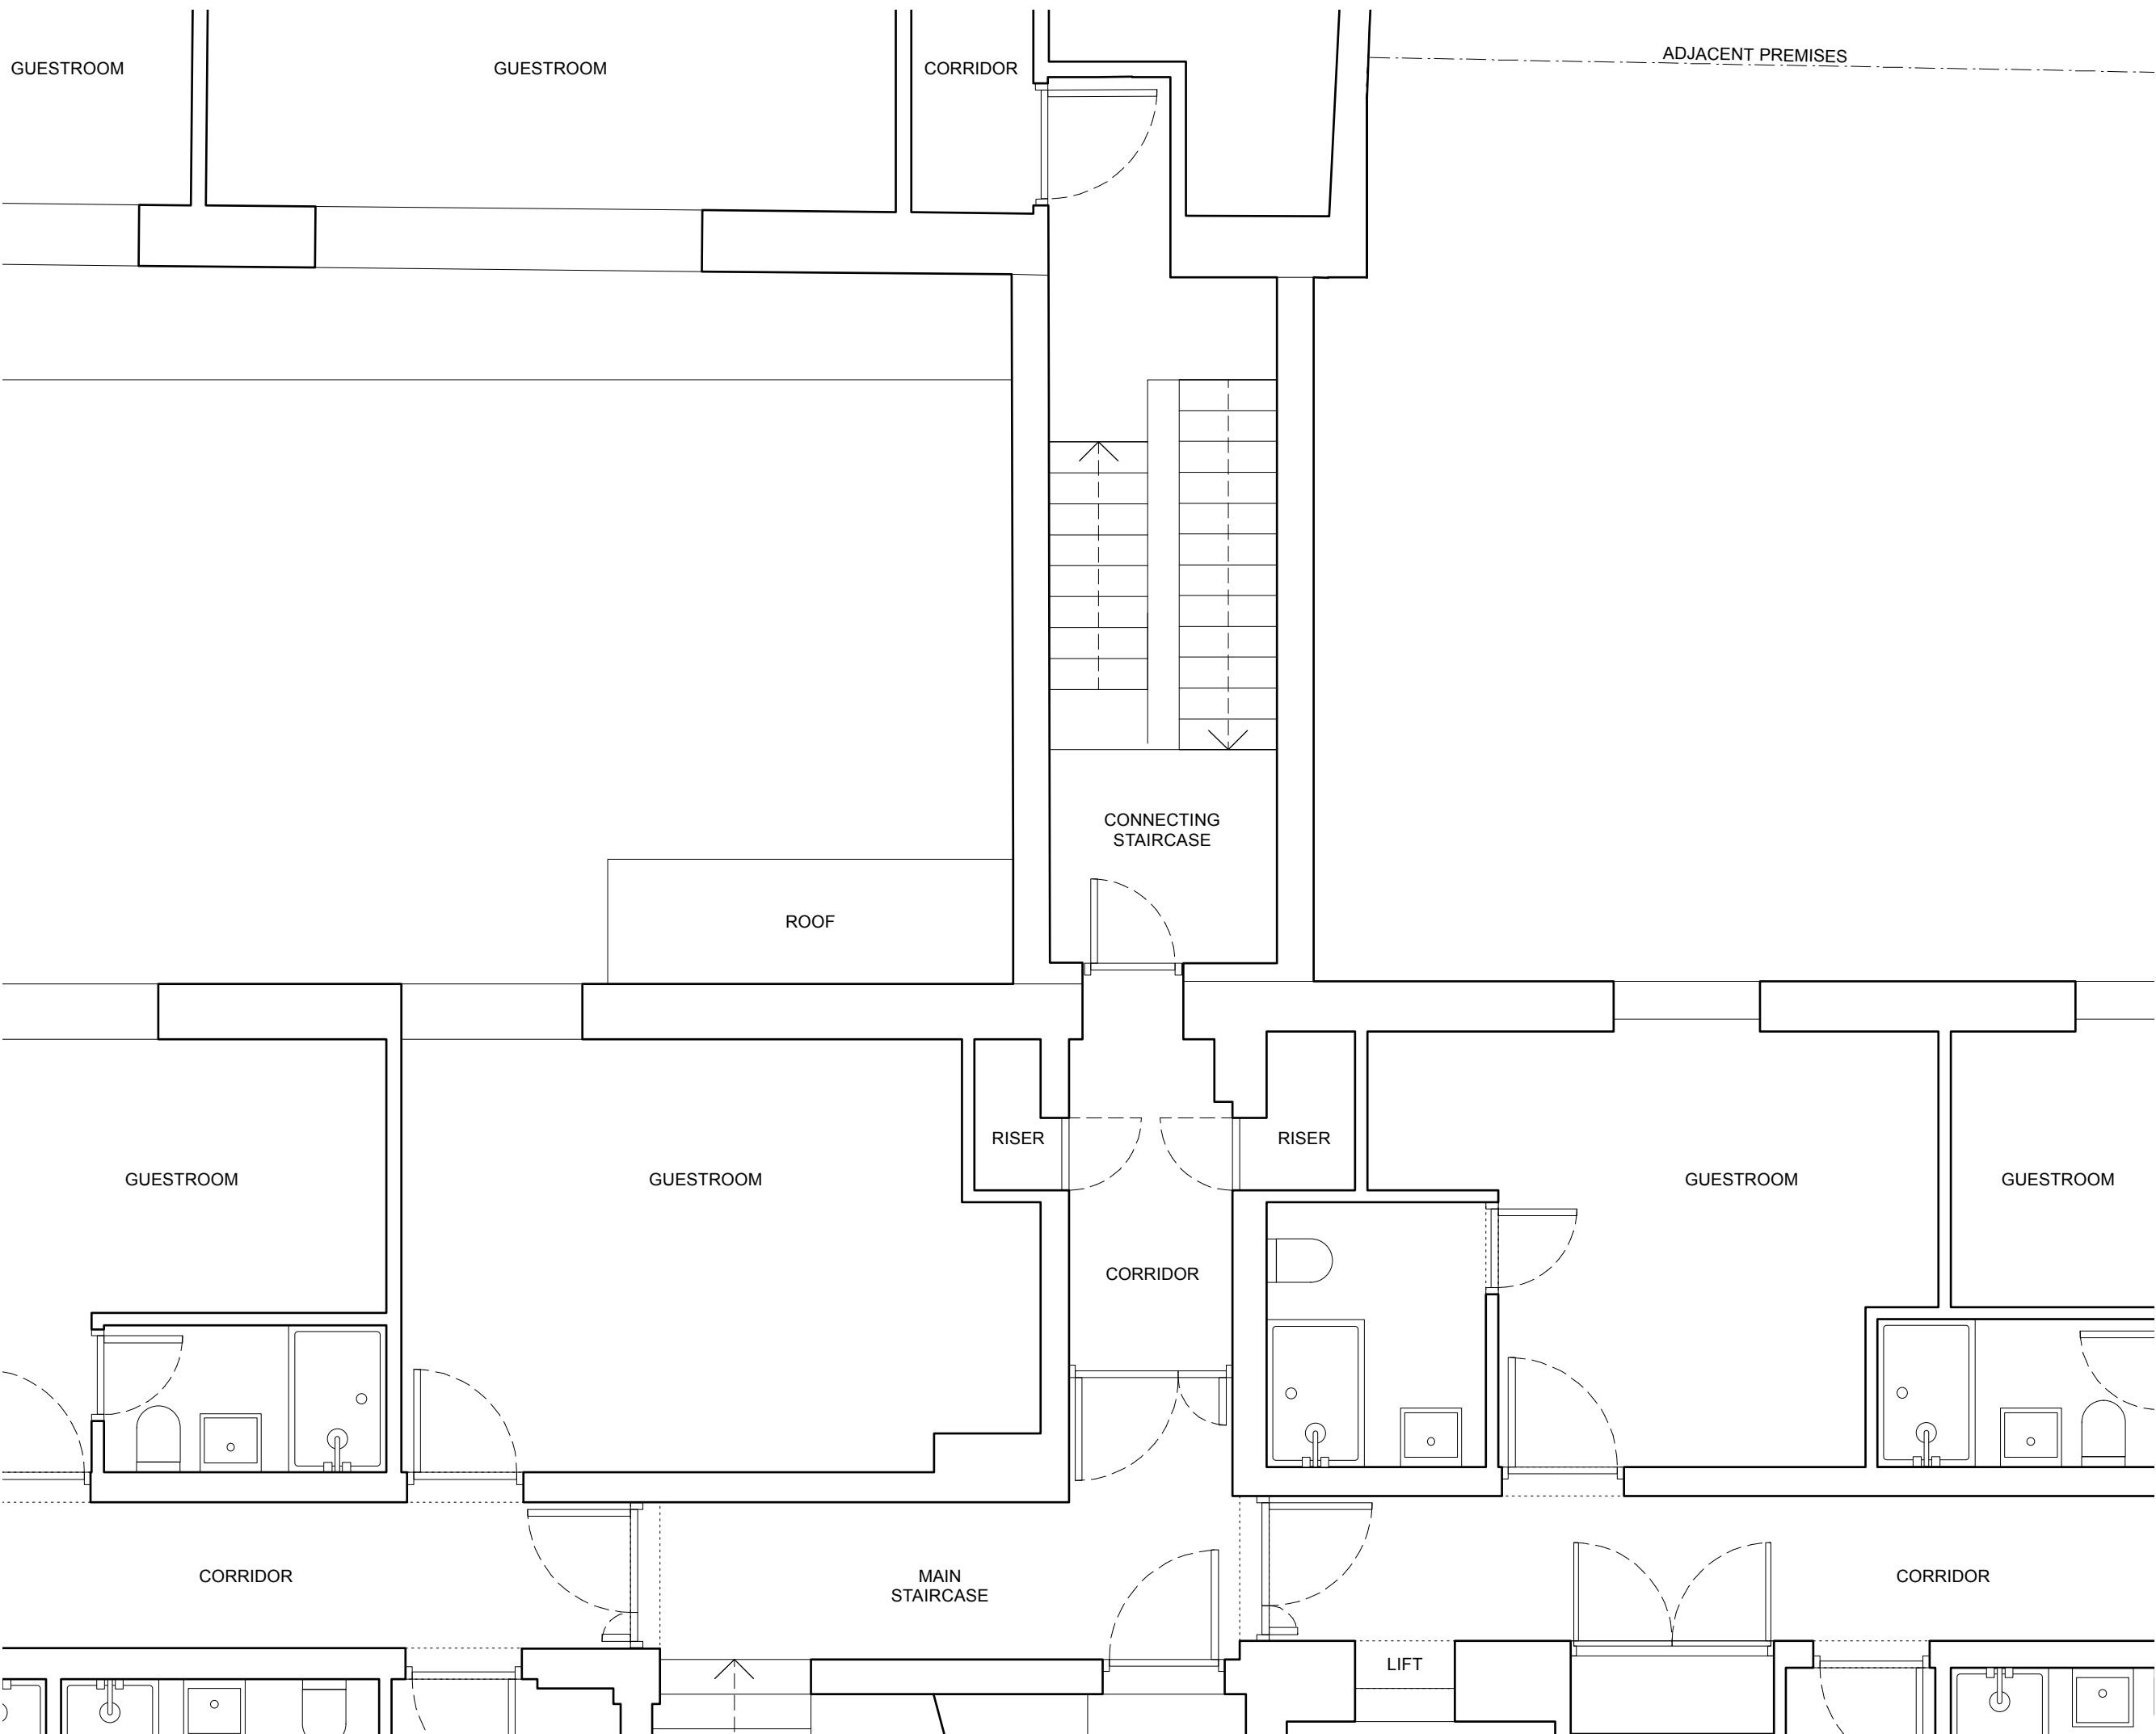

REV	DATE	COMMENT	IS/CK
01	06.09.13	Initial issue	KT/CS

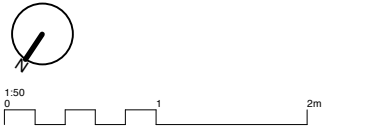

NOTES  
 Do not scale from this drawing. All dimensions to be confirmed on site. Architect to be informed of any discrepancies before any action is taken. This drawing is copyright © Manalo & White Ltd.

# MANALO & WHITE ARCHITECTS

UNIT 301, METROPOLITAN WHARF BUILDING,  
 70 WAPPING WALL, LONDON E1W 3SS  
 T 02072654945 E mail@manaloandwhite.co.uk

PROJECT  
 THE WESLEY HOTEL, EUSTON

DRAWING  
 Existing Third Floor Plan Extract

SCALE  
 1:50 @ A3

STATUS  
 Planning

DRAWING No. **859/00/008** REVISION **01**

ROOF OF BACK BUILDING

ADJACENT PREMISES

ROOF OF  
CONNECTING  
STAIRCASE

ROOF OF MAIN BUILDING

ROOF OF PLANT ROOM

ROOF OF MAIN BUILDING

REV	DATE	COMMENT	IS/CK
01	06.09.13	Initial issue	KT/CS



NOTES  
Do not scale from this drawing. All dimensions to be confirmed on site. Architect to be informed of any discrepancies before any action is taken. This drawing is copyright © Manalo & White Ltd.

**MANALO  
& WHITE**  
ARCHITECTS

UNIT 301, METROPOLITAN WHARF BUILDING,  
70 WAPPING WALL, LONDON E1W 3SS  
T 02072654945 E mail@manaloandwhite.co.uk


PROJECT  
THE WESLEY HOTEL, EUSTON

DRAWING  
Existing Roof Plan Extract


SCALE  
1:50 @ A3

STATUS  
Planning

DRAWING No.	REVISION
859/00/009	01

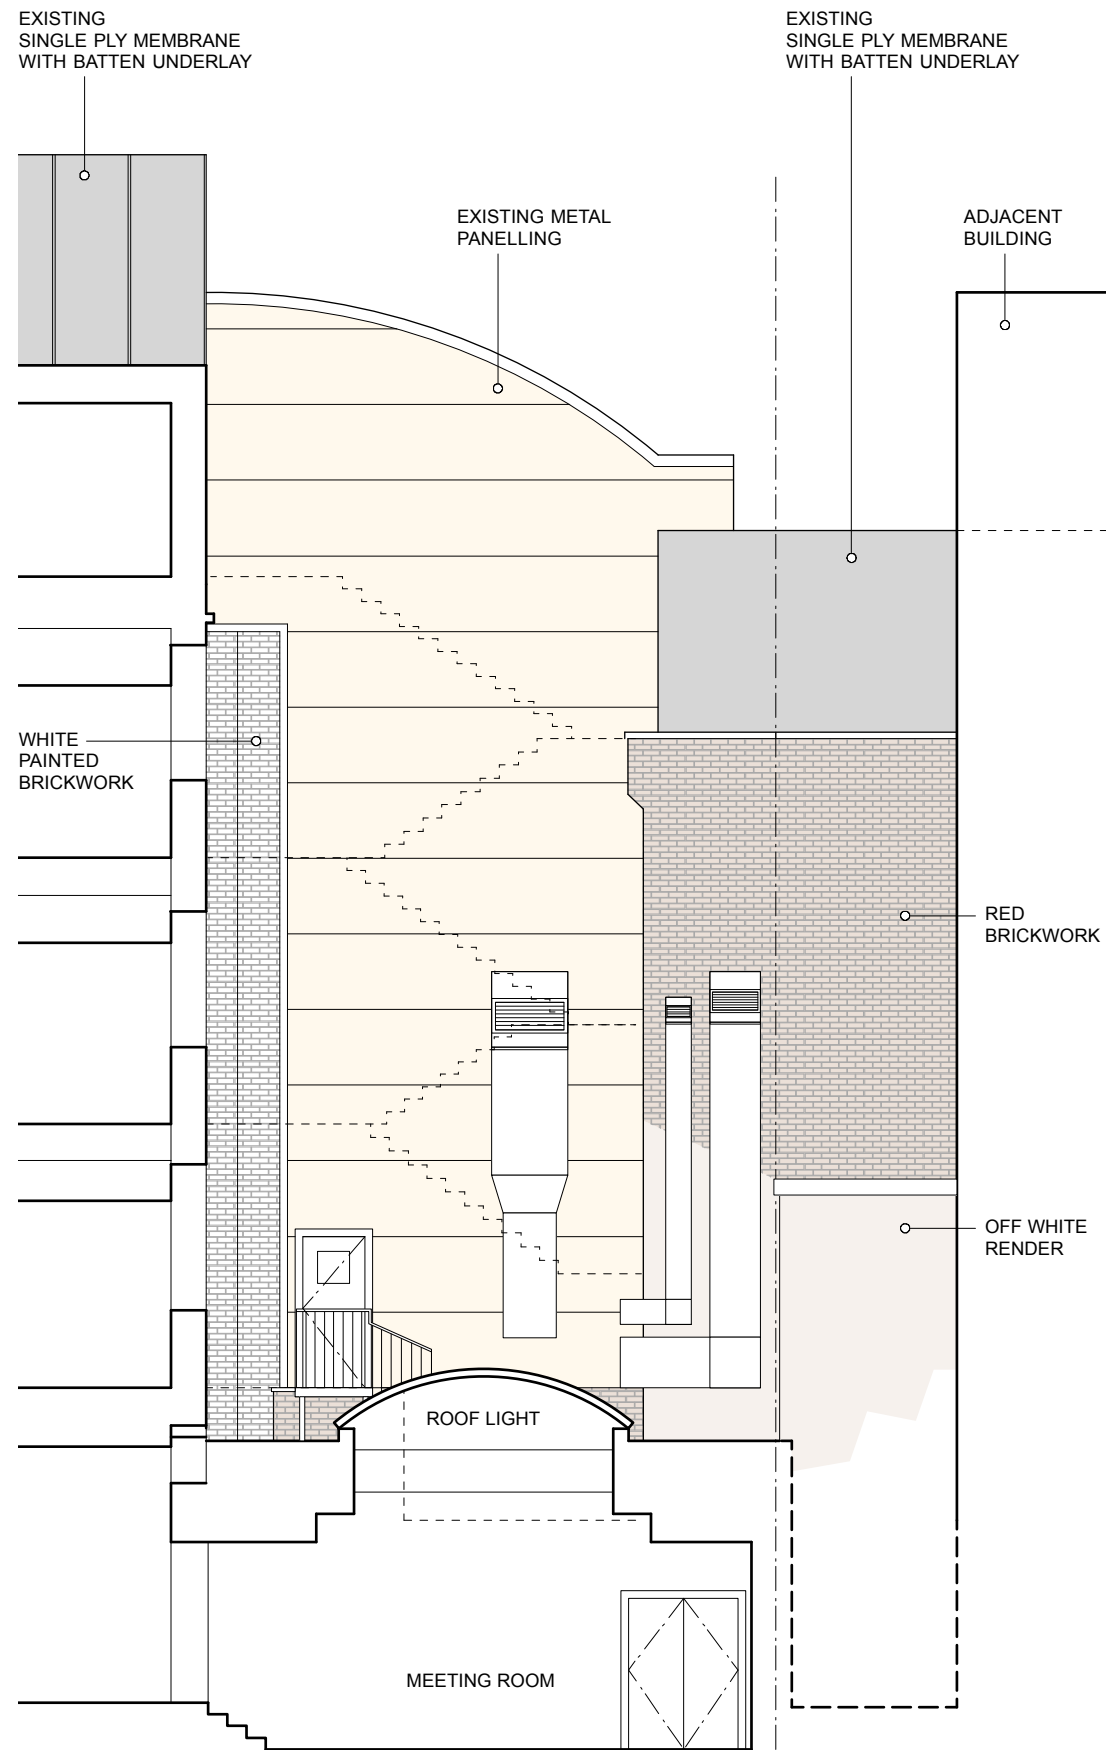

**EXISTING SOUTH WEST ELEVATION**

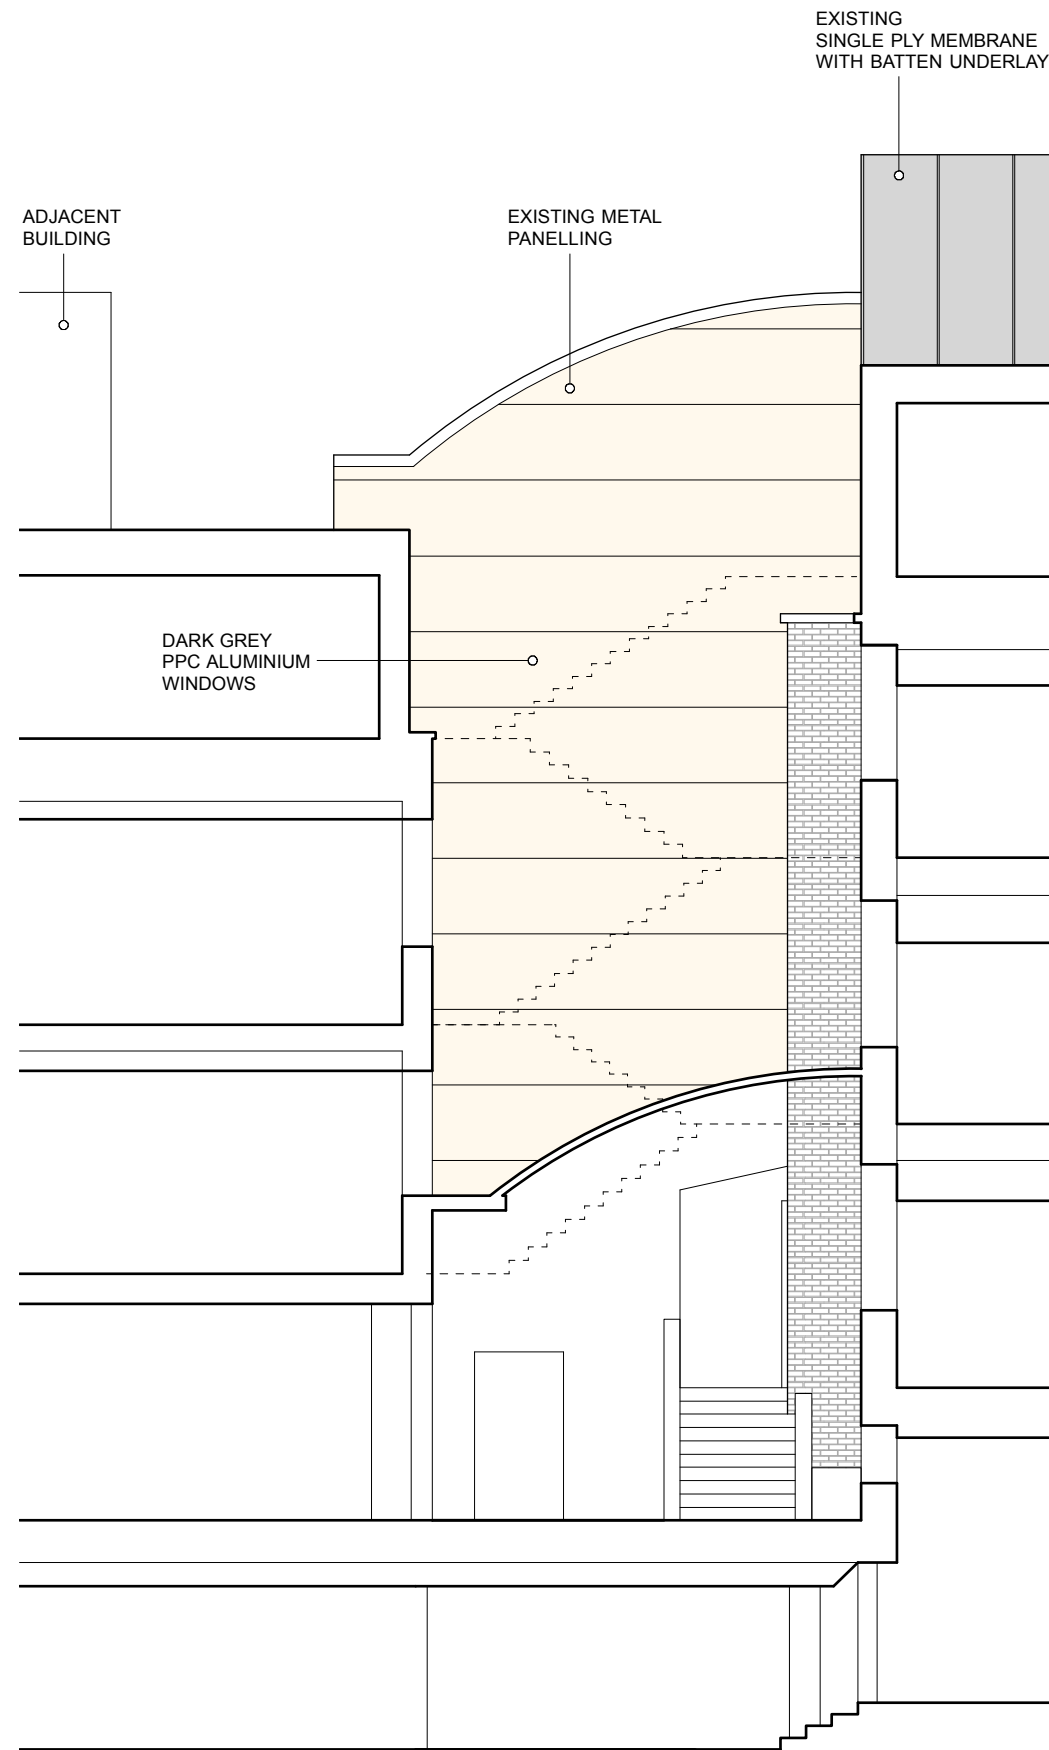

**EXISTING NORTH EAST ELEVATION**

REV	DATE	COMMENT	KT/CS IS/CK
01	06.09.13	Initial issue	



**NOTES**  
Do not scale from this drawing. All dimensions to be confirmed on site. Architect to be informed of any discrepancies before any action is taken. This drawing is copyright © Manalo & White Ltd.

**MANALO & WHITE**  
ARCHITECTS

UNIT 301, METROPOLITAN WHARF BUILDING,  
70 WAPPING WALL, LONDON E1W 3SS  
T 02072654945 E mail@manaloandwhite.co.uk

PROJECT  
THE WESLEY HOTEL, EUSTON

DRAWING  
Existing - Elevation

SCALE  
1:100 @ A3

STATUS  
Planning

DRAWING No. **859/00/200** REVISION **01**