



Existing Ground Floor Plan

Existing First Floor Plan

EXISTING FLOOR PLANS

**3 PROWSE PLACE, CAMDEN TOWN
LONDON, NW1 9PH**

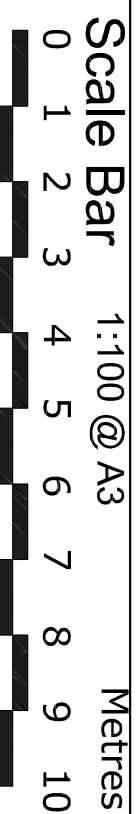

 **THE GILLETT MACLEOD PARTNERSHIP**
Chartered Architects & Town Planning Consultants
1 High Road Old Eastcote Pinner Middlesex HA5 2EW Tel. 0208 868 1333

Drg. No. 13/2746/3
Scale 1:100
Date 06/06/13
Drawn by N. Schmidt

