




Existing North East Elevation

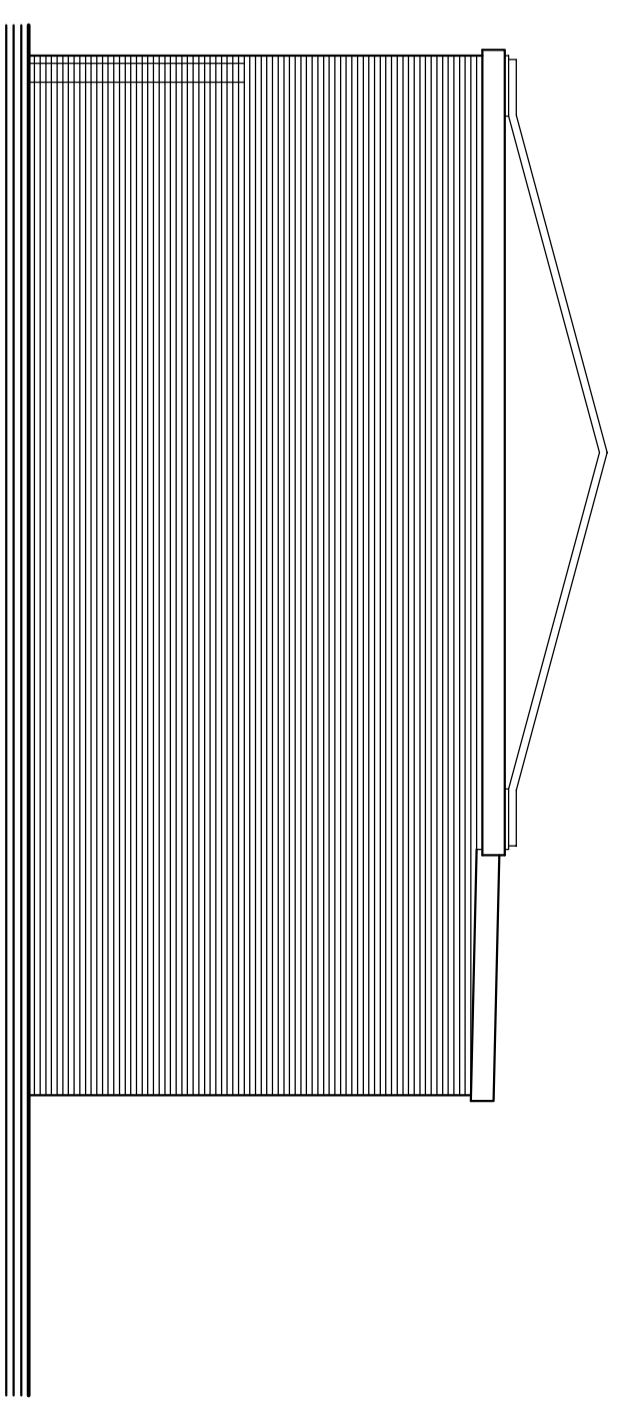

Existing North West Elevation

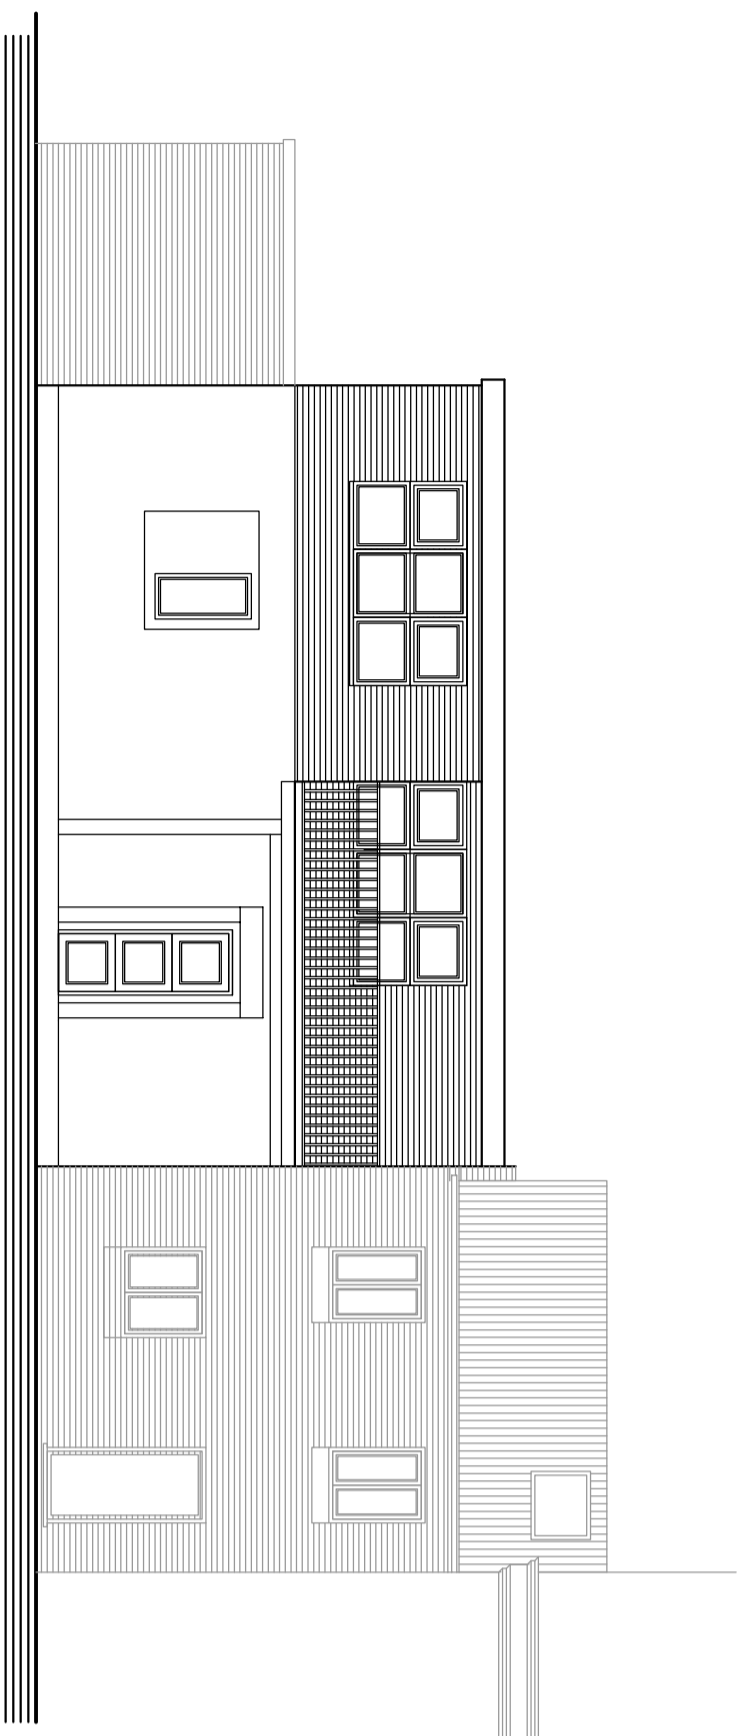


Existing South West Elevation

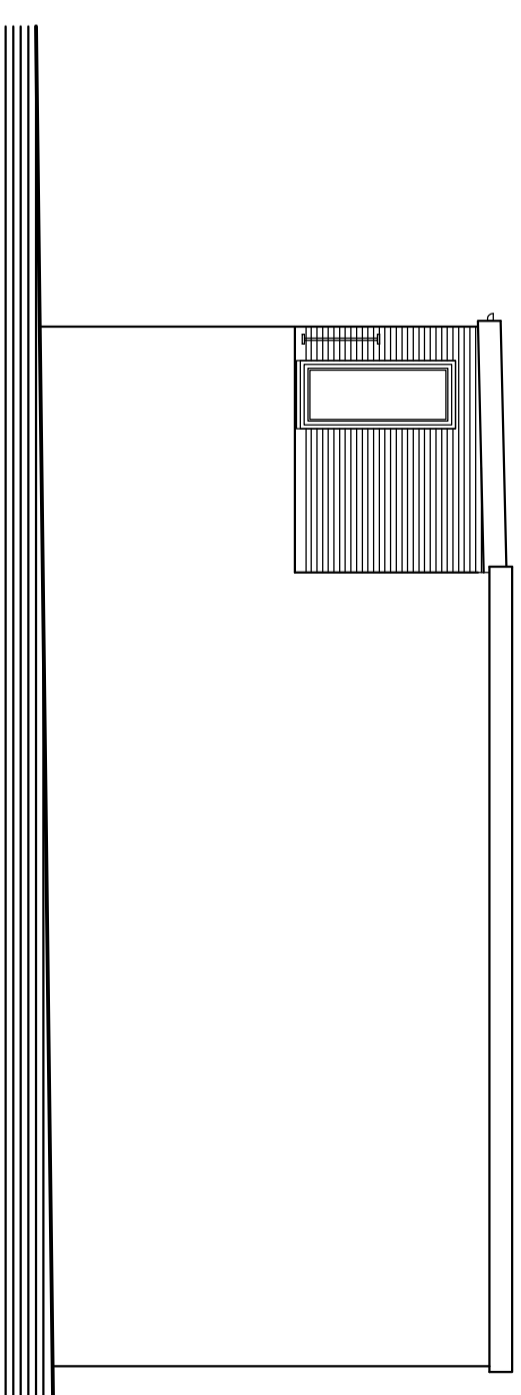

Existing South East Elevation

EXISTING ELEVATIONS


3 PROMISE PLACE, CAMDEN, LONDON, NW1 9PH

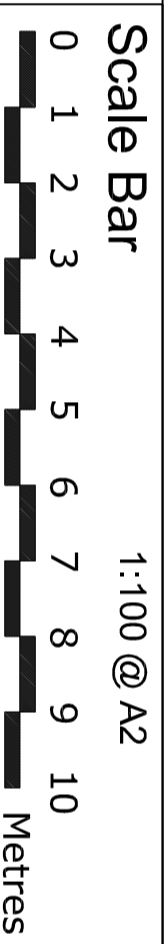

THE GILLETT MACLEOD PARTNERSHIP
 Chartered Architects & Town Planning Consultants
 1 High Road Old Eastcote Pinner Middlesex HA5 2EW Tel. 0208 868 1333

Drg. No. 13/2746/4
 Scale 1:100
 Date 06/06/13
 Drawn by N. Schmidt

REVISION

 

drawn