



Proposed Ground Floor Plan

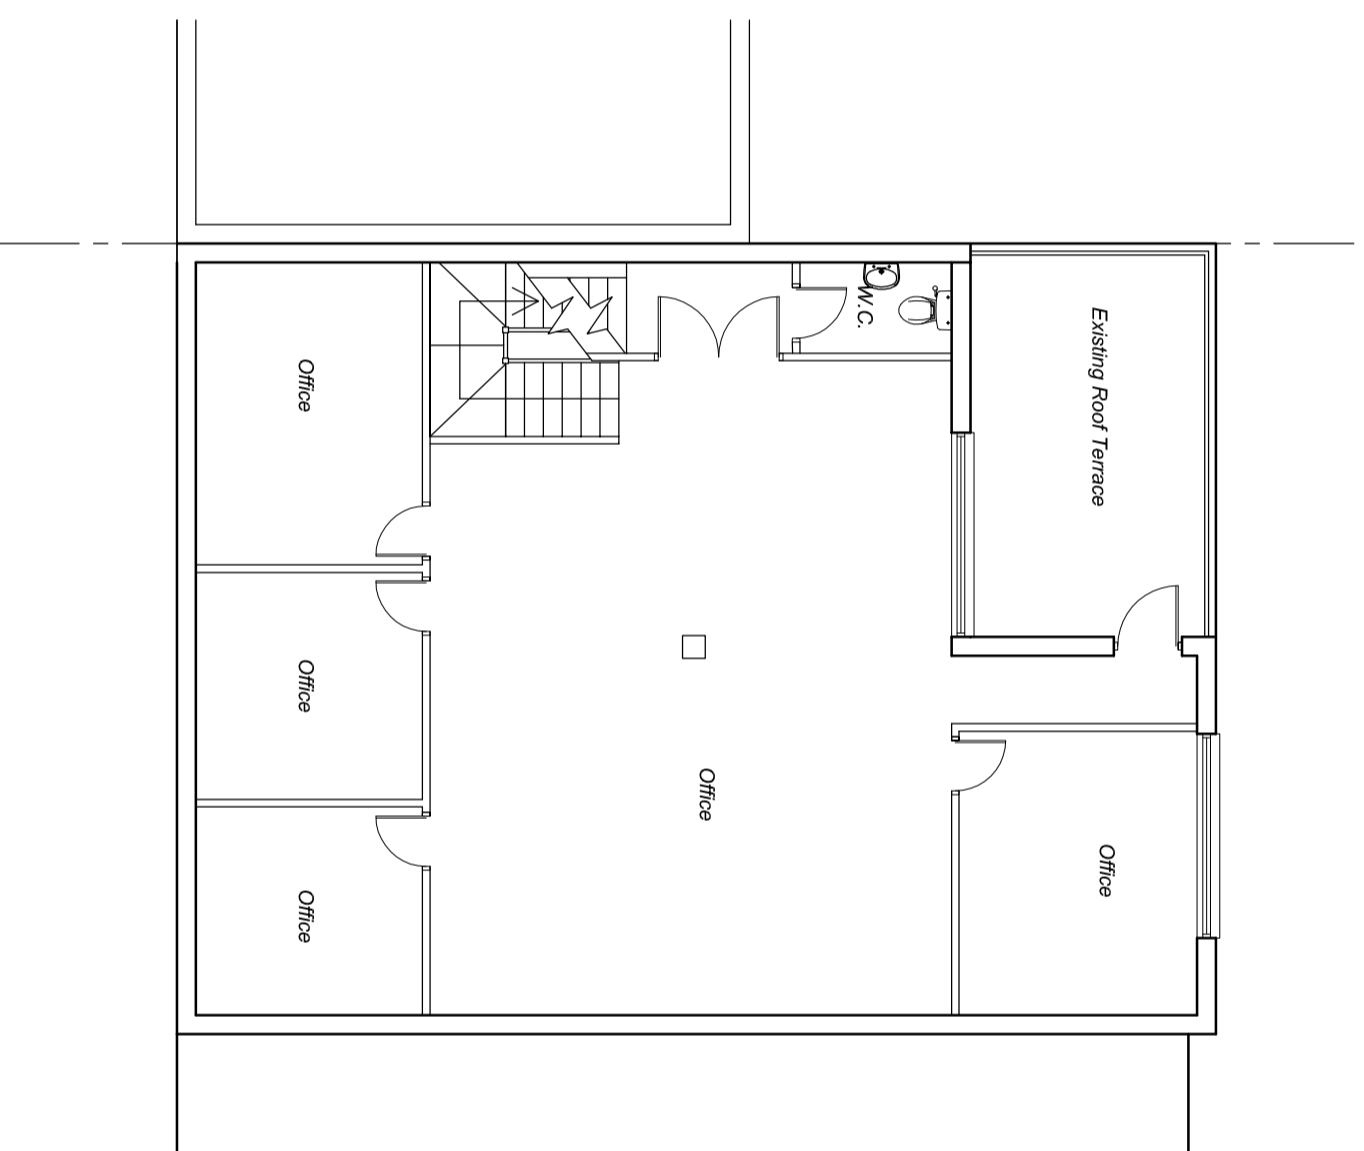

Proposed First Floor Plan

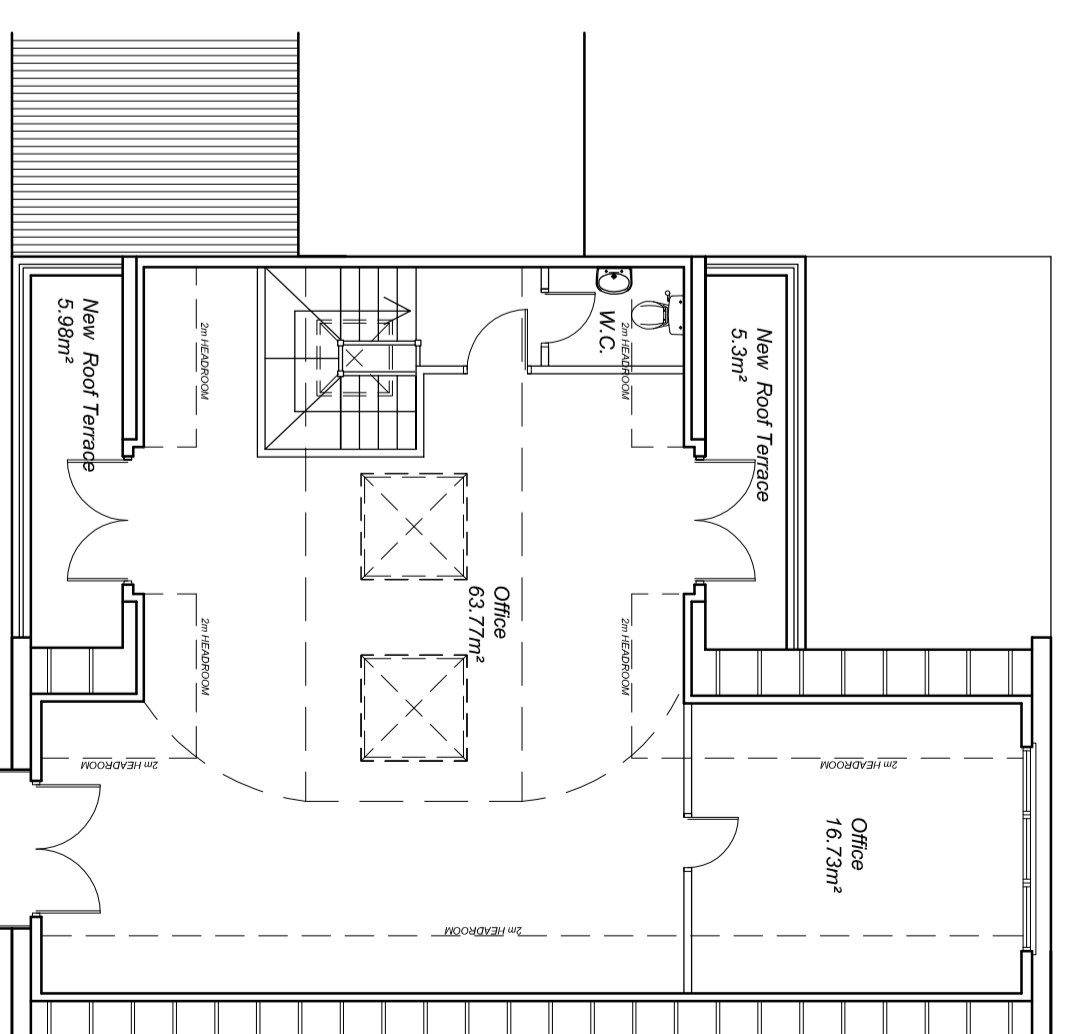

Proposed Second Floor Plan

PROPOSED PLANS

3 PROMISE PLACE, CAMDEN, LONDON, NW1 9PH

Scale Bar

1:100 @ A2



THE GILLETT MACLEOD PARTNERSHIP
Chartered Architects & Town Planning Consultants
1 High Road Old Eastcote Pinner Middlesex HA5 2EW Tel. 0208 868 1333

Drg. No. 13/2746/5
Scale 1:100
Date 06/06/13
Drawn by N. Schmidt

REVISION

