
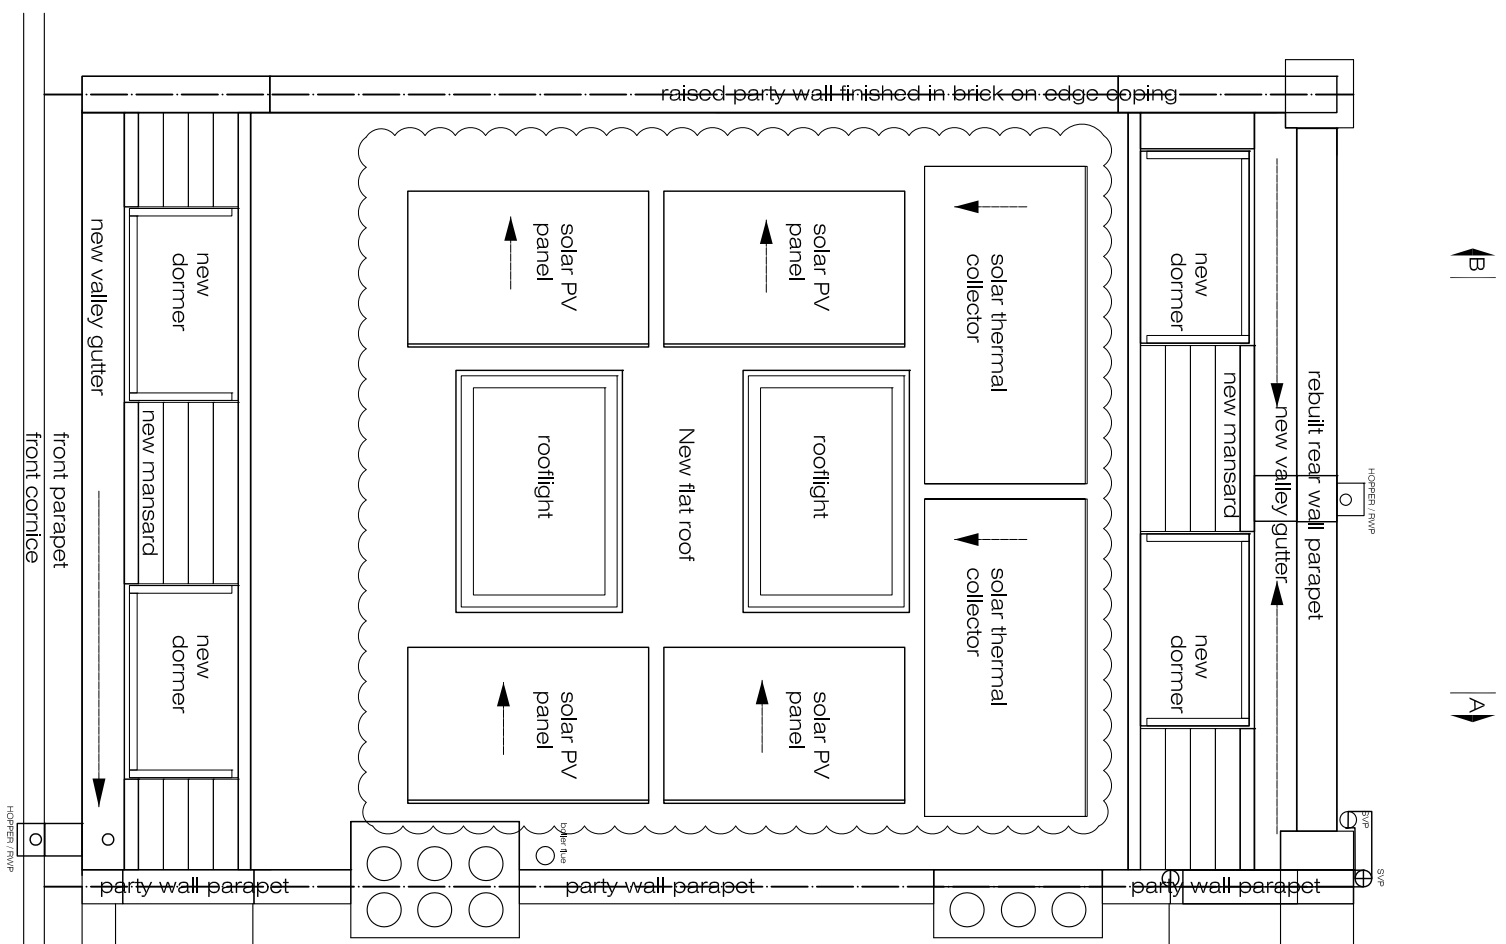


NOTES:  
AMENDMENTS TO APPROVED  
DRAWINGS ARE CLOUDED

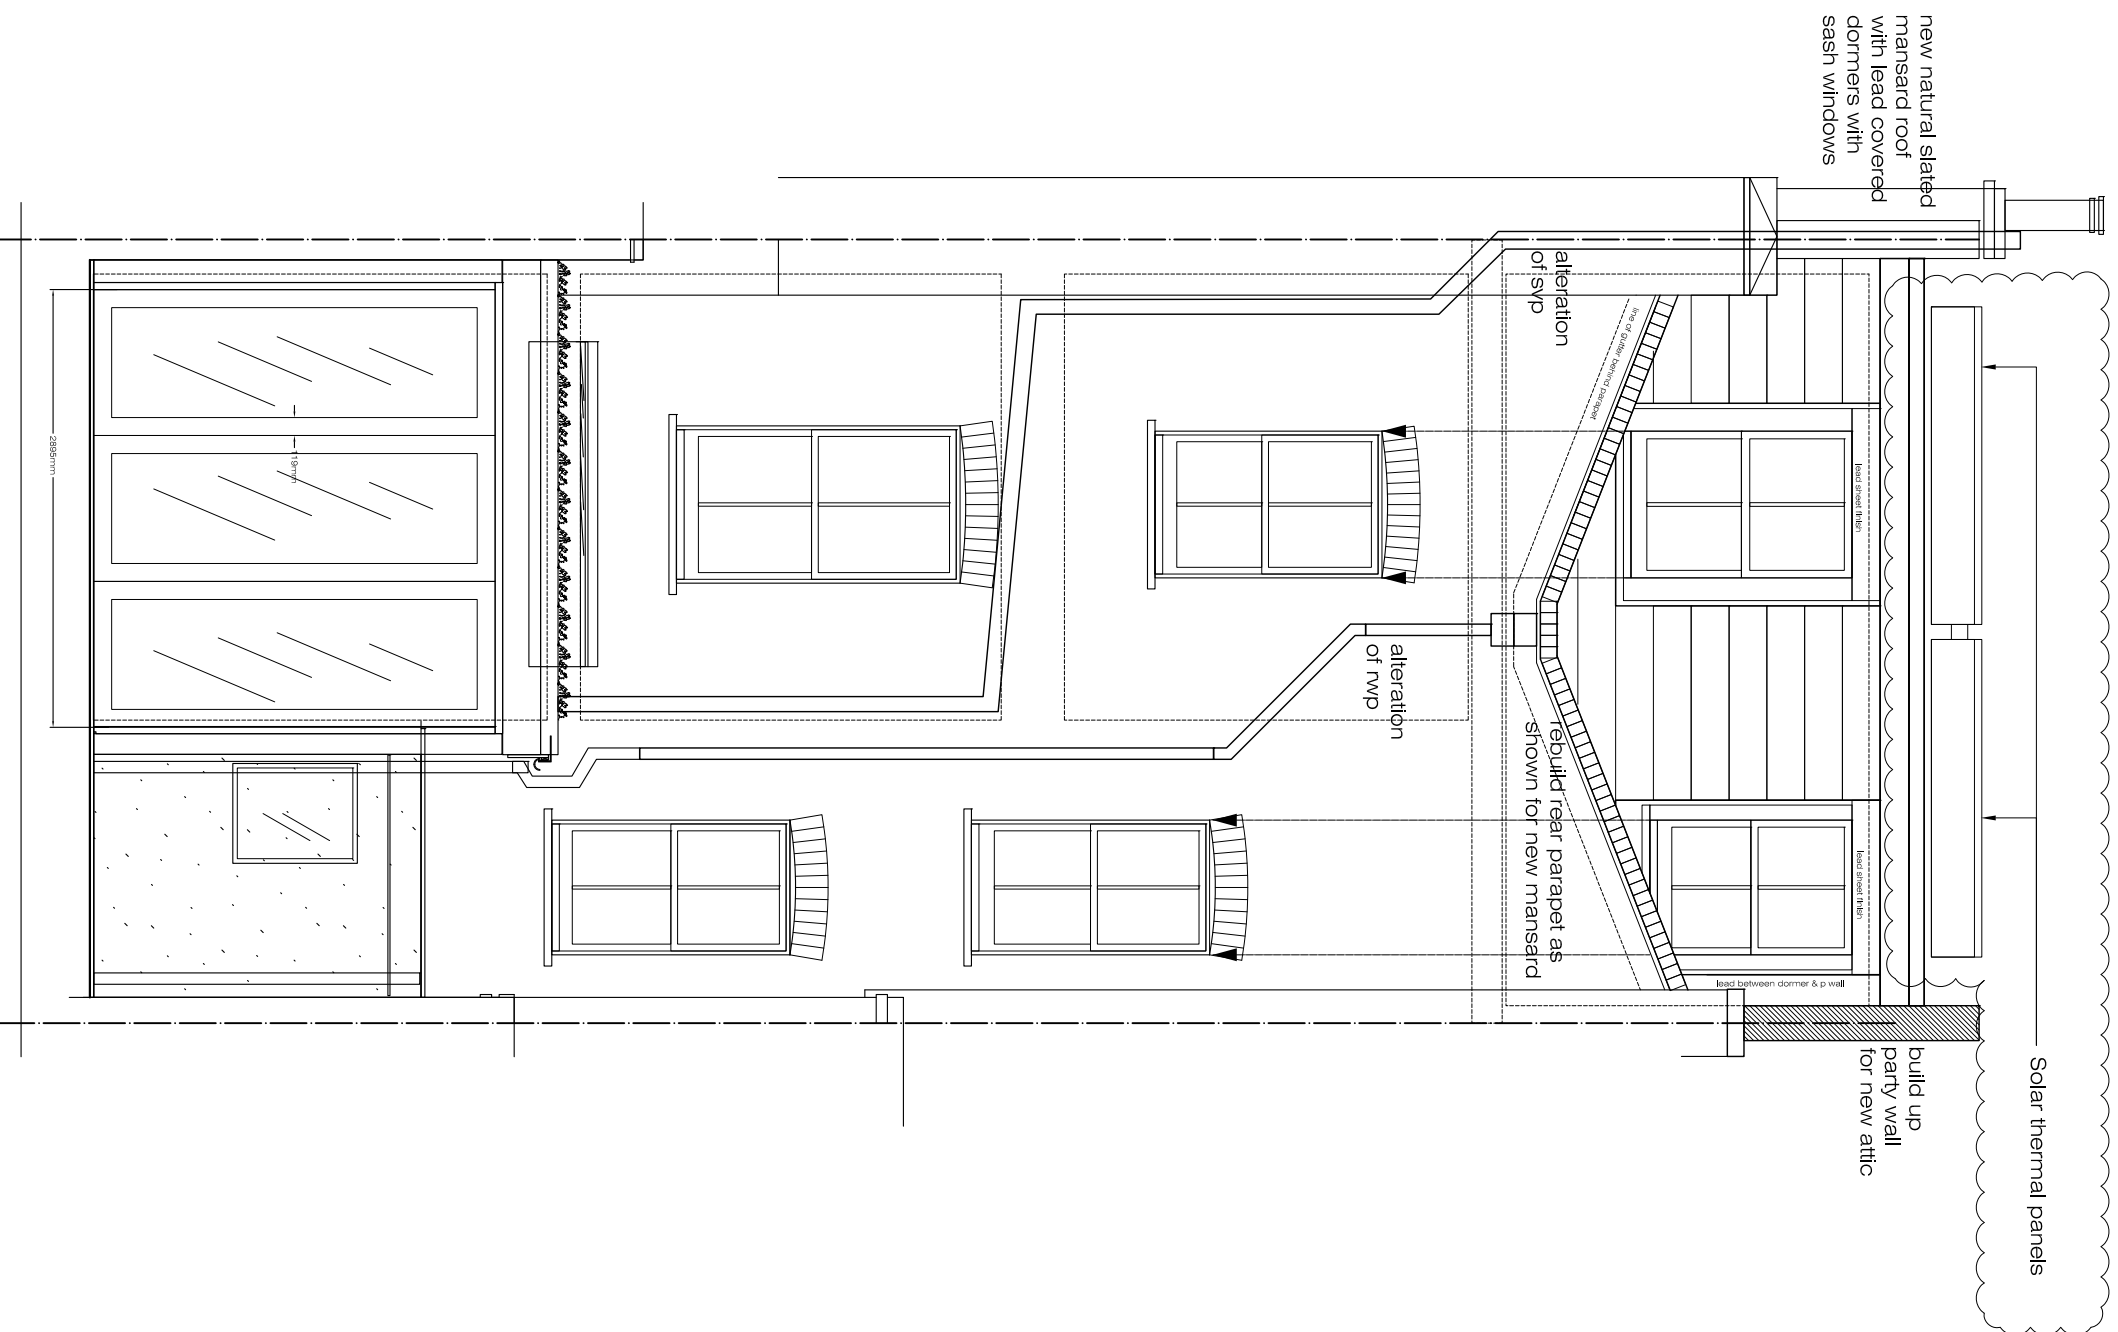

DRAWING No		REVISION No	
1149-P-001			
<p><b>HUGH TUFFLEY</b> architects 134A Haverstock Hill London NW3 2AV T +44 (0)20 7193 9218 E mail@hughuffley.com</p>			
<p><b>TITLE</b> AMENDED REAR ELEV. AND ROOF PLAN</p>			
<p><b>PROJECT</b> 85 Leverton Street</p>			
<p><b>CLIENT</b> MS N SHACK &amp; MR T TIDSWELL</p>			
DATE		SCALE	
September 2013		1:50	
SHEET SIZE		SCALE	
A3		1:50	