



**LEGEND**

|      |              |
|------|--------------|
| CBD  | Cupboard     |
| FL   | Floor level  |
| HL   | Head level   |
| Lint | Lintel level |
| RH   | Room height  |
| Sill | Sill level   |
| Soff | Soffit level |
| TOW  | Top of wall  |

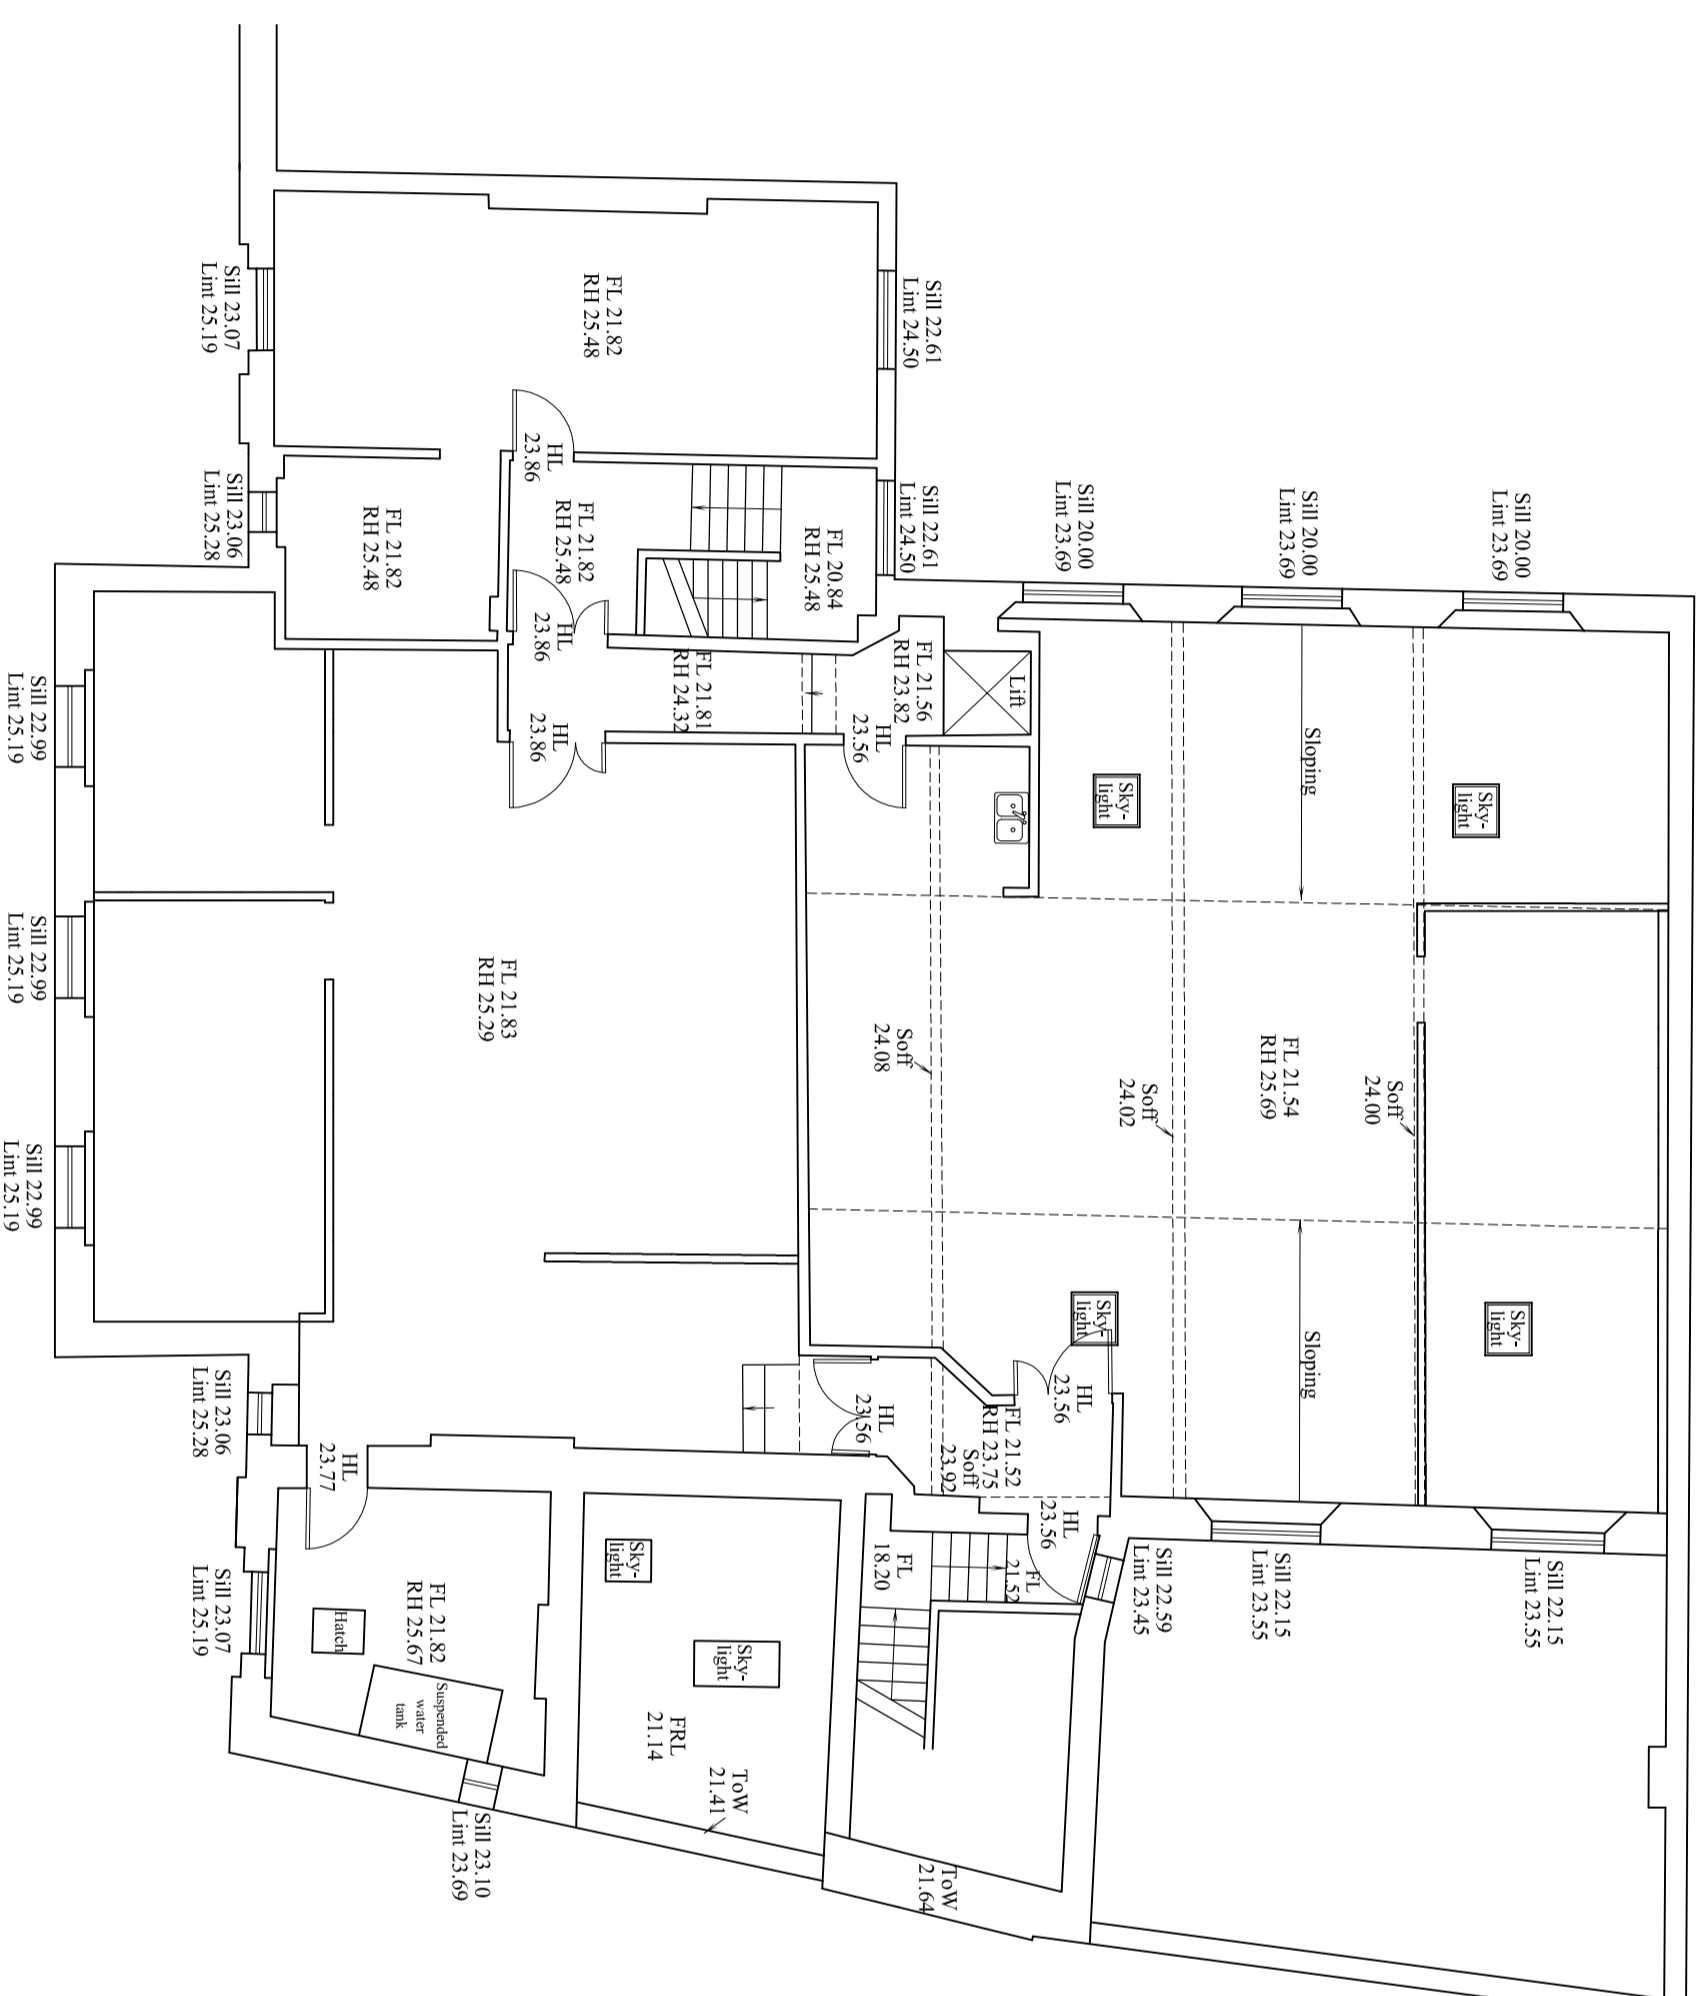

# First floor

Fit  
point
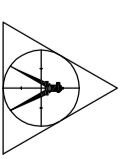
|   |              |
|---|--------------|
| Surveyed for<br><b>BROOKS MURRAY ARCHITECTS LTD</b><br>8-10 Newnorth Place<br>London<br>EC2A 4JA<br>Tel: 020 77399955 Fax: 020 77399944                                                       |              |
| Survey at<br><b>51 CALTHORPE STREET</b><br>LONDON<br><b>FLOOR PLANS</b>   |              |
| File: BRM312   | Sheet 3 of 4 |
| Scale 1:100 (A2 Sheet)   |              |
| Date of survey: March 2012   |              |
| <b>Centre Line Surveys London</b><br>1 Cleeve House<br>Brimscombe<br>Stroud<br>GL5 2QW<br>Tel: 01453 889437<br>e-mail: <a href="mailto:centline@briinternet.com">centline@briinternet.com</a> |              |
|   |              |
| Drwg. No. 939 - P1 - 011   | Rev          |