 
 

 
 
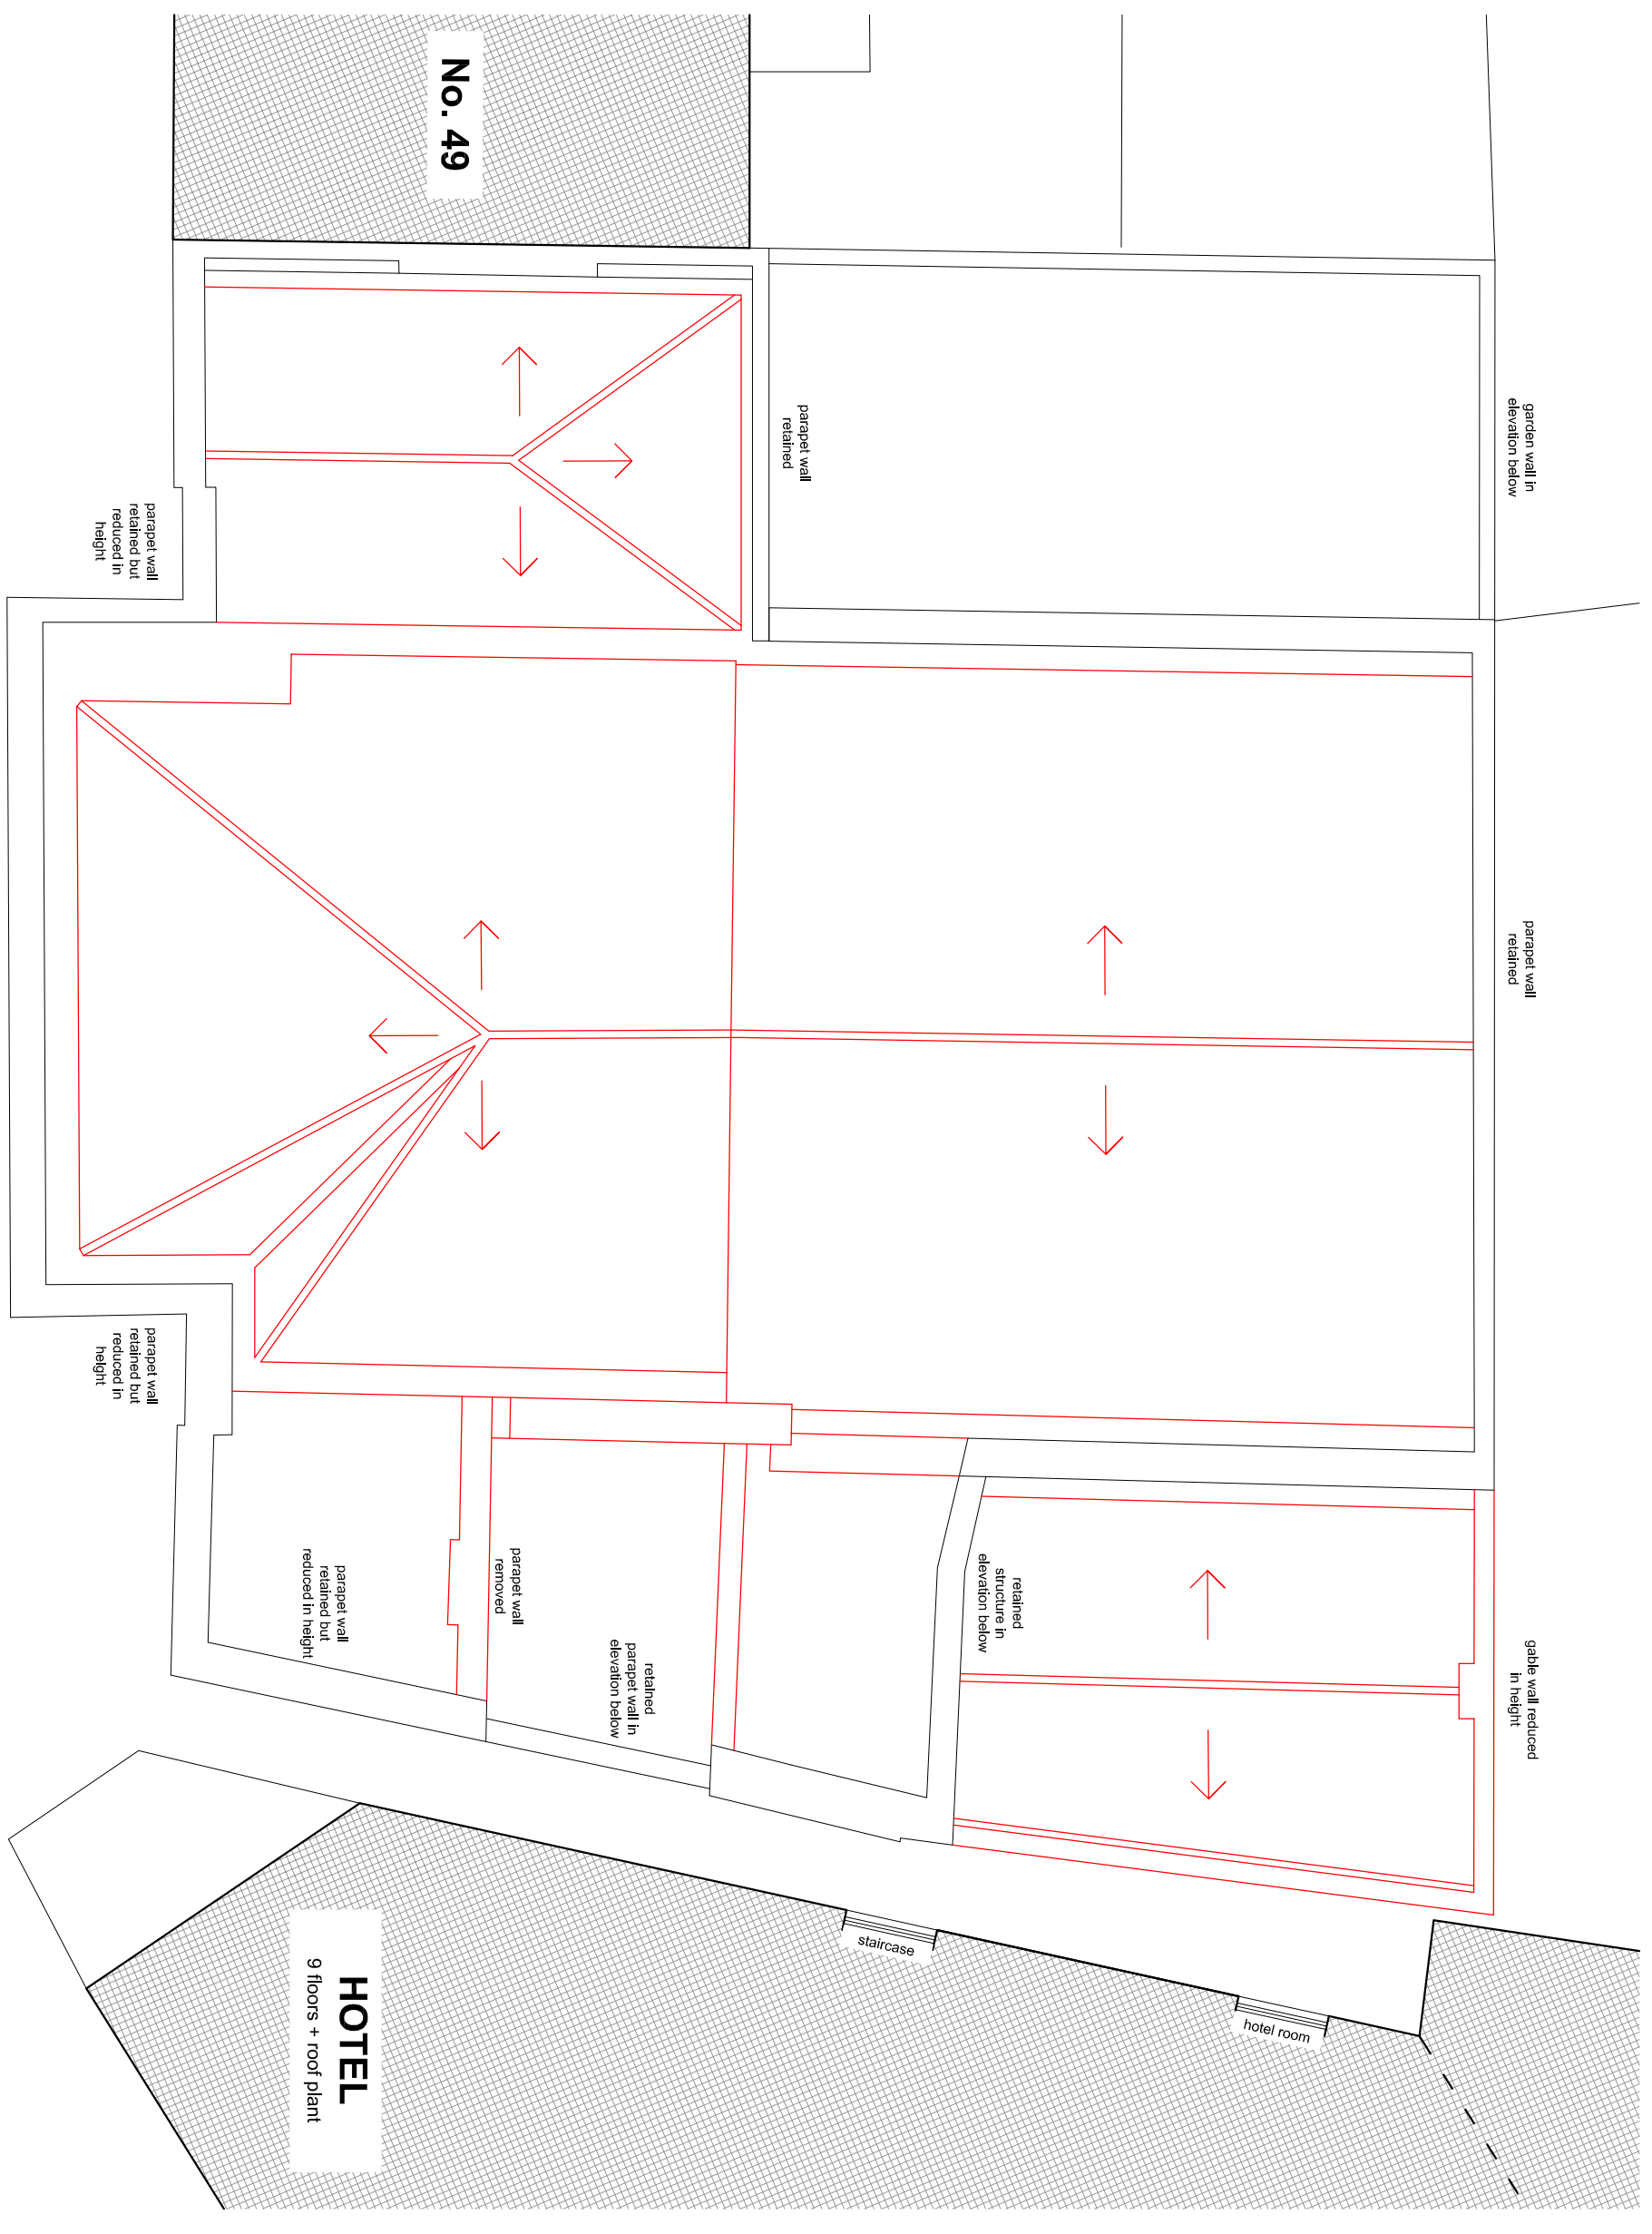


USE FIGURED DIMENSIONS ONLY.
DO NOT SCALE FROM THIS DRAWING.
ALL DIMENSIONS MUST BE CHECKED ON SITE ANY
INCONSISTENCIES MUST BE REPORTED BACK TO THE ARCHITECT.
THIS DRAWING AND ANY DESIGNS INDICATED THEREON ARE THE
COPYRIGHT OF BROOKS / MURRAY ARCHITECTS.
ALL RIGHTS ARE RESERVED.
NO PART OF THIS WORK MAY BE PRODUCED WITHOUT PRIOR
PERMISSION IN WRITING FROM BROOKS / MURRAY ARCHITECTS.

-  existing wall
-  adjacent buildings
-  removed structure
in elevation



<p>BROOKS / MURRAY ARCHITECTS</p> <p>8-10 NEW NORTH PLACE LONDON EC2A 4JA TEL 020 7739 9955 FAX 020 7739 9944 architects@brooksmurray.com</p>	
CLIENT:	Simon Firth
JOB:	51 Calthorpe Street Camden London WC1X 0HH
DATE:	July 2013
SCALE:	1:100 @ A3
DRAWING TITLE:	Demolition Roof Plan
DRAWING NUMBER:	939 - P2 - 052