


- LEGEND**
- EL Eaves level
 - FRL Flat roof level
 - RL Ridge level
 - TOW Top of wall

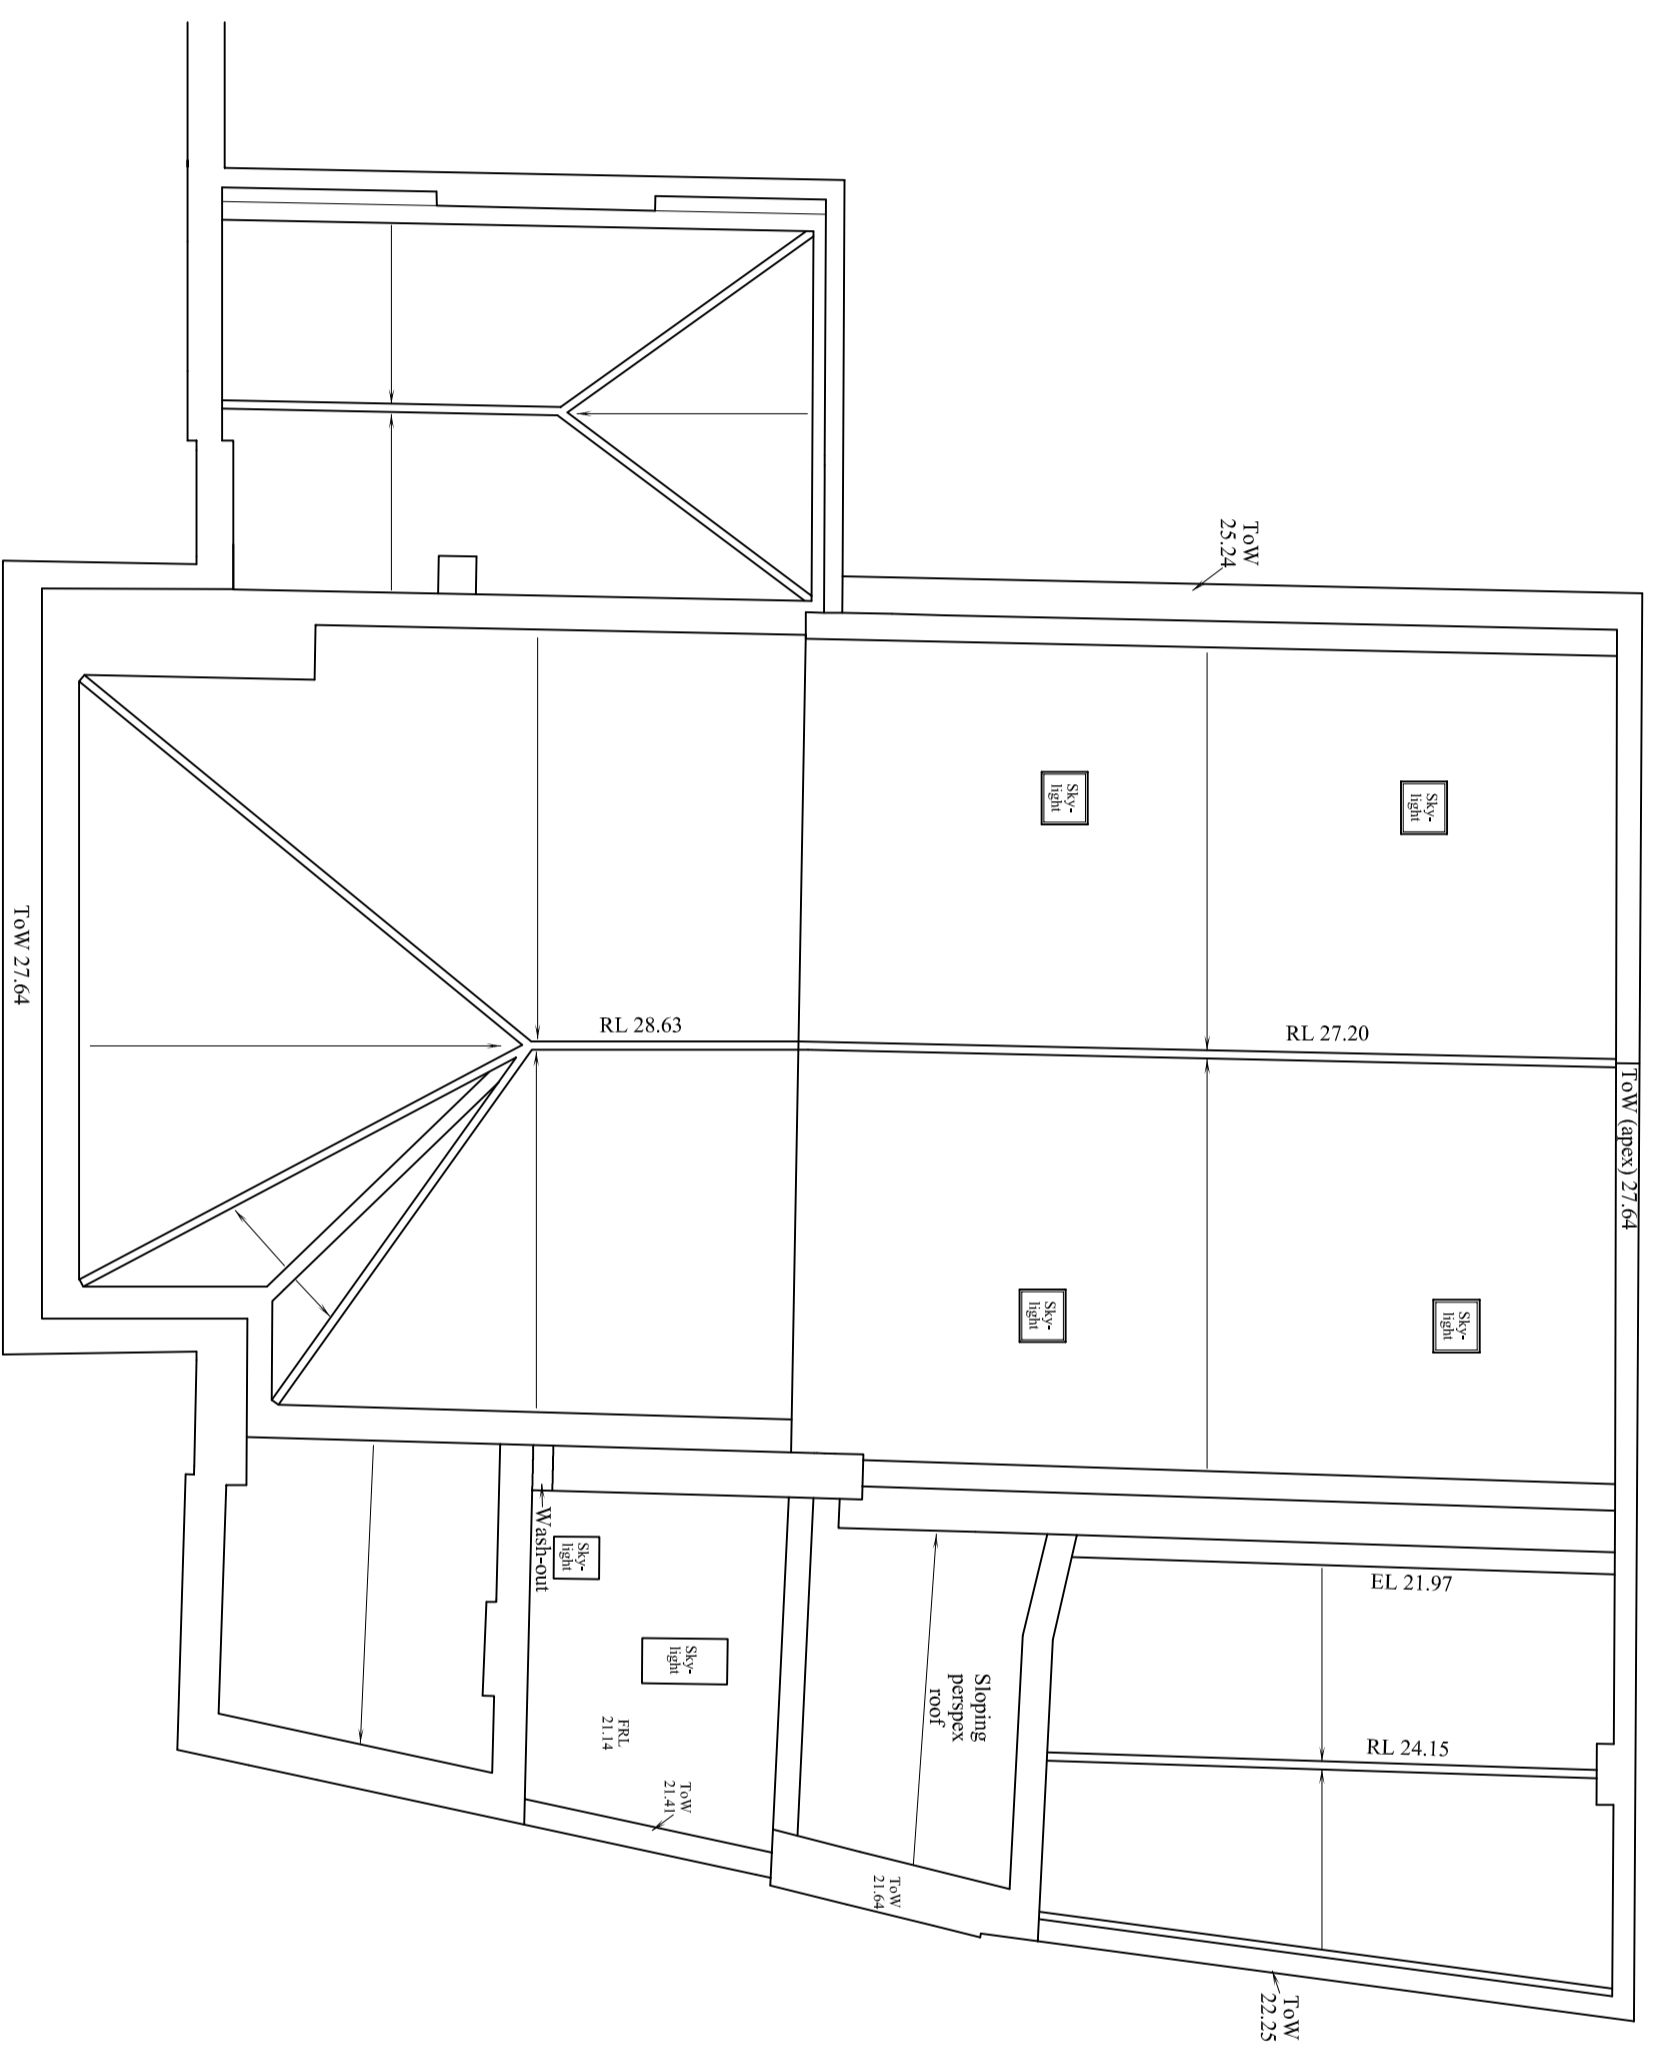

Roof

NOTE:
 Due to limited access some of the roof information has been obtained through photography.

Surveyed for
BROOKS MURRAY ARCHITECTS LTD
 8-10 Newnorth Place
 London
 EC2A 4JA
 Tel: 020 77399955 Fax: 020 77399944

Survey at
51 CALTHORPE STREET
LONDON
ROOF PLAN


File: BRM312 Sheet 4 of 4

Scale 1:100 (A2 Sheet)

Date of survey: March 2012

Centre Line Surveys London

1 Cleeve House
 Brimscombe
 Stroud
 GL5 2QW
 Tel: 01453 889437
 e-mail: centline@btinternet.com

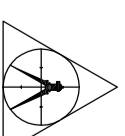

Fit
 point

Drawg. No. 939 - P1 - 012

Rev