



EXISTING GROUND FLOOR PLAN
SCALE 1:50@A3

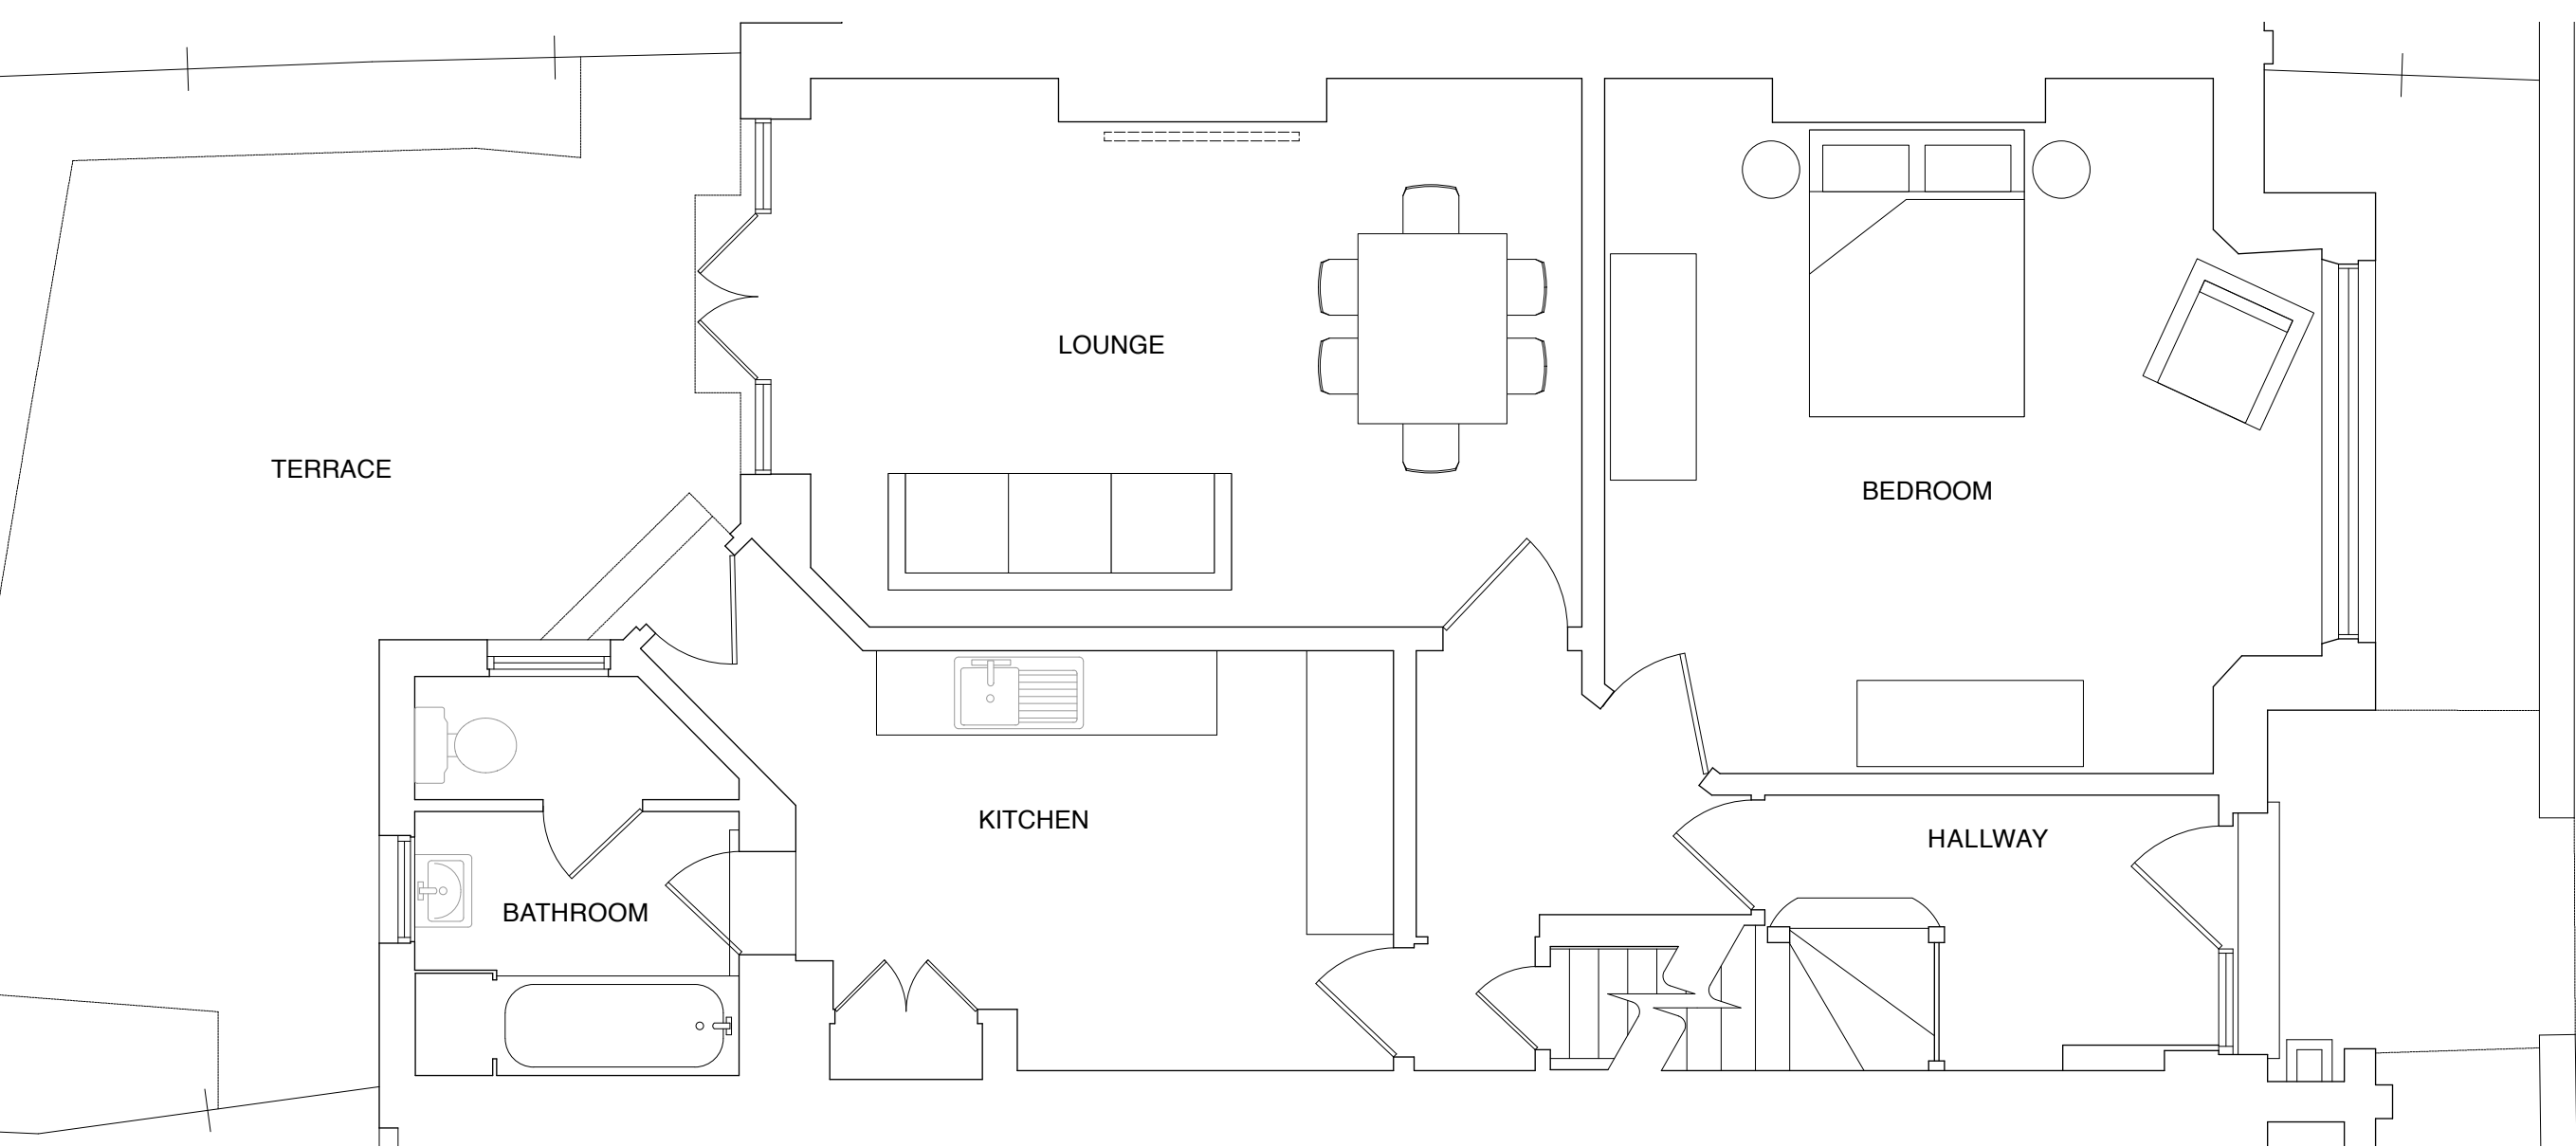


EXISTING BASEMENT PLAN
SCALE 1:50@A3

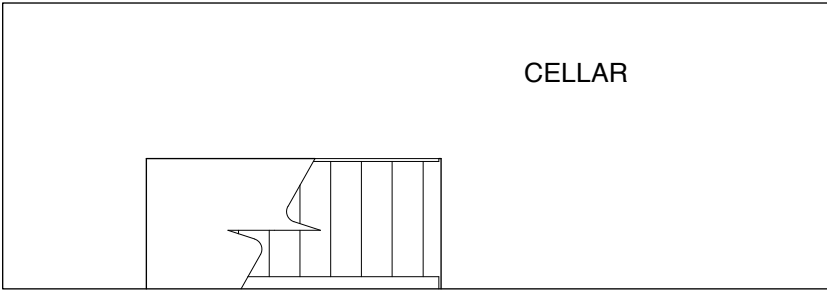

P1 06 09 13 FOR PLANNING

REV	DATE	NOTES
moreno:masey architecturestudio		
t +44 20 3142 6554 www.mmarchitecturestudio.com		
PROJECT 4A GLENMORE ROAD		
CLIENT GARY HAMMOND		
DRAWING TITLE EXISTING GROUND FLOOR AND BASEMENT PLANS		
SCALE 1:50@A3	DATE 30 05 13	DRAWN VT
PROJECT NO. 13002	DWG NO. 1110	CHECK RR
		REVISION P1

DO NOT SCALE FROM DRAWING. ALL DIMS TO BE CHECKED ON SITE
REPORT OMISSIONS AND DISCREPANCIES TO ARCHITECT IMMEDIATELY

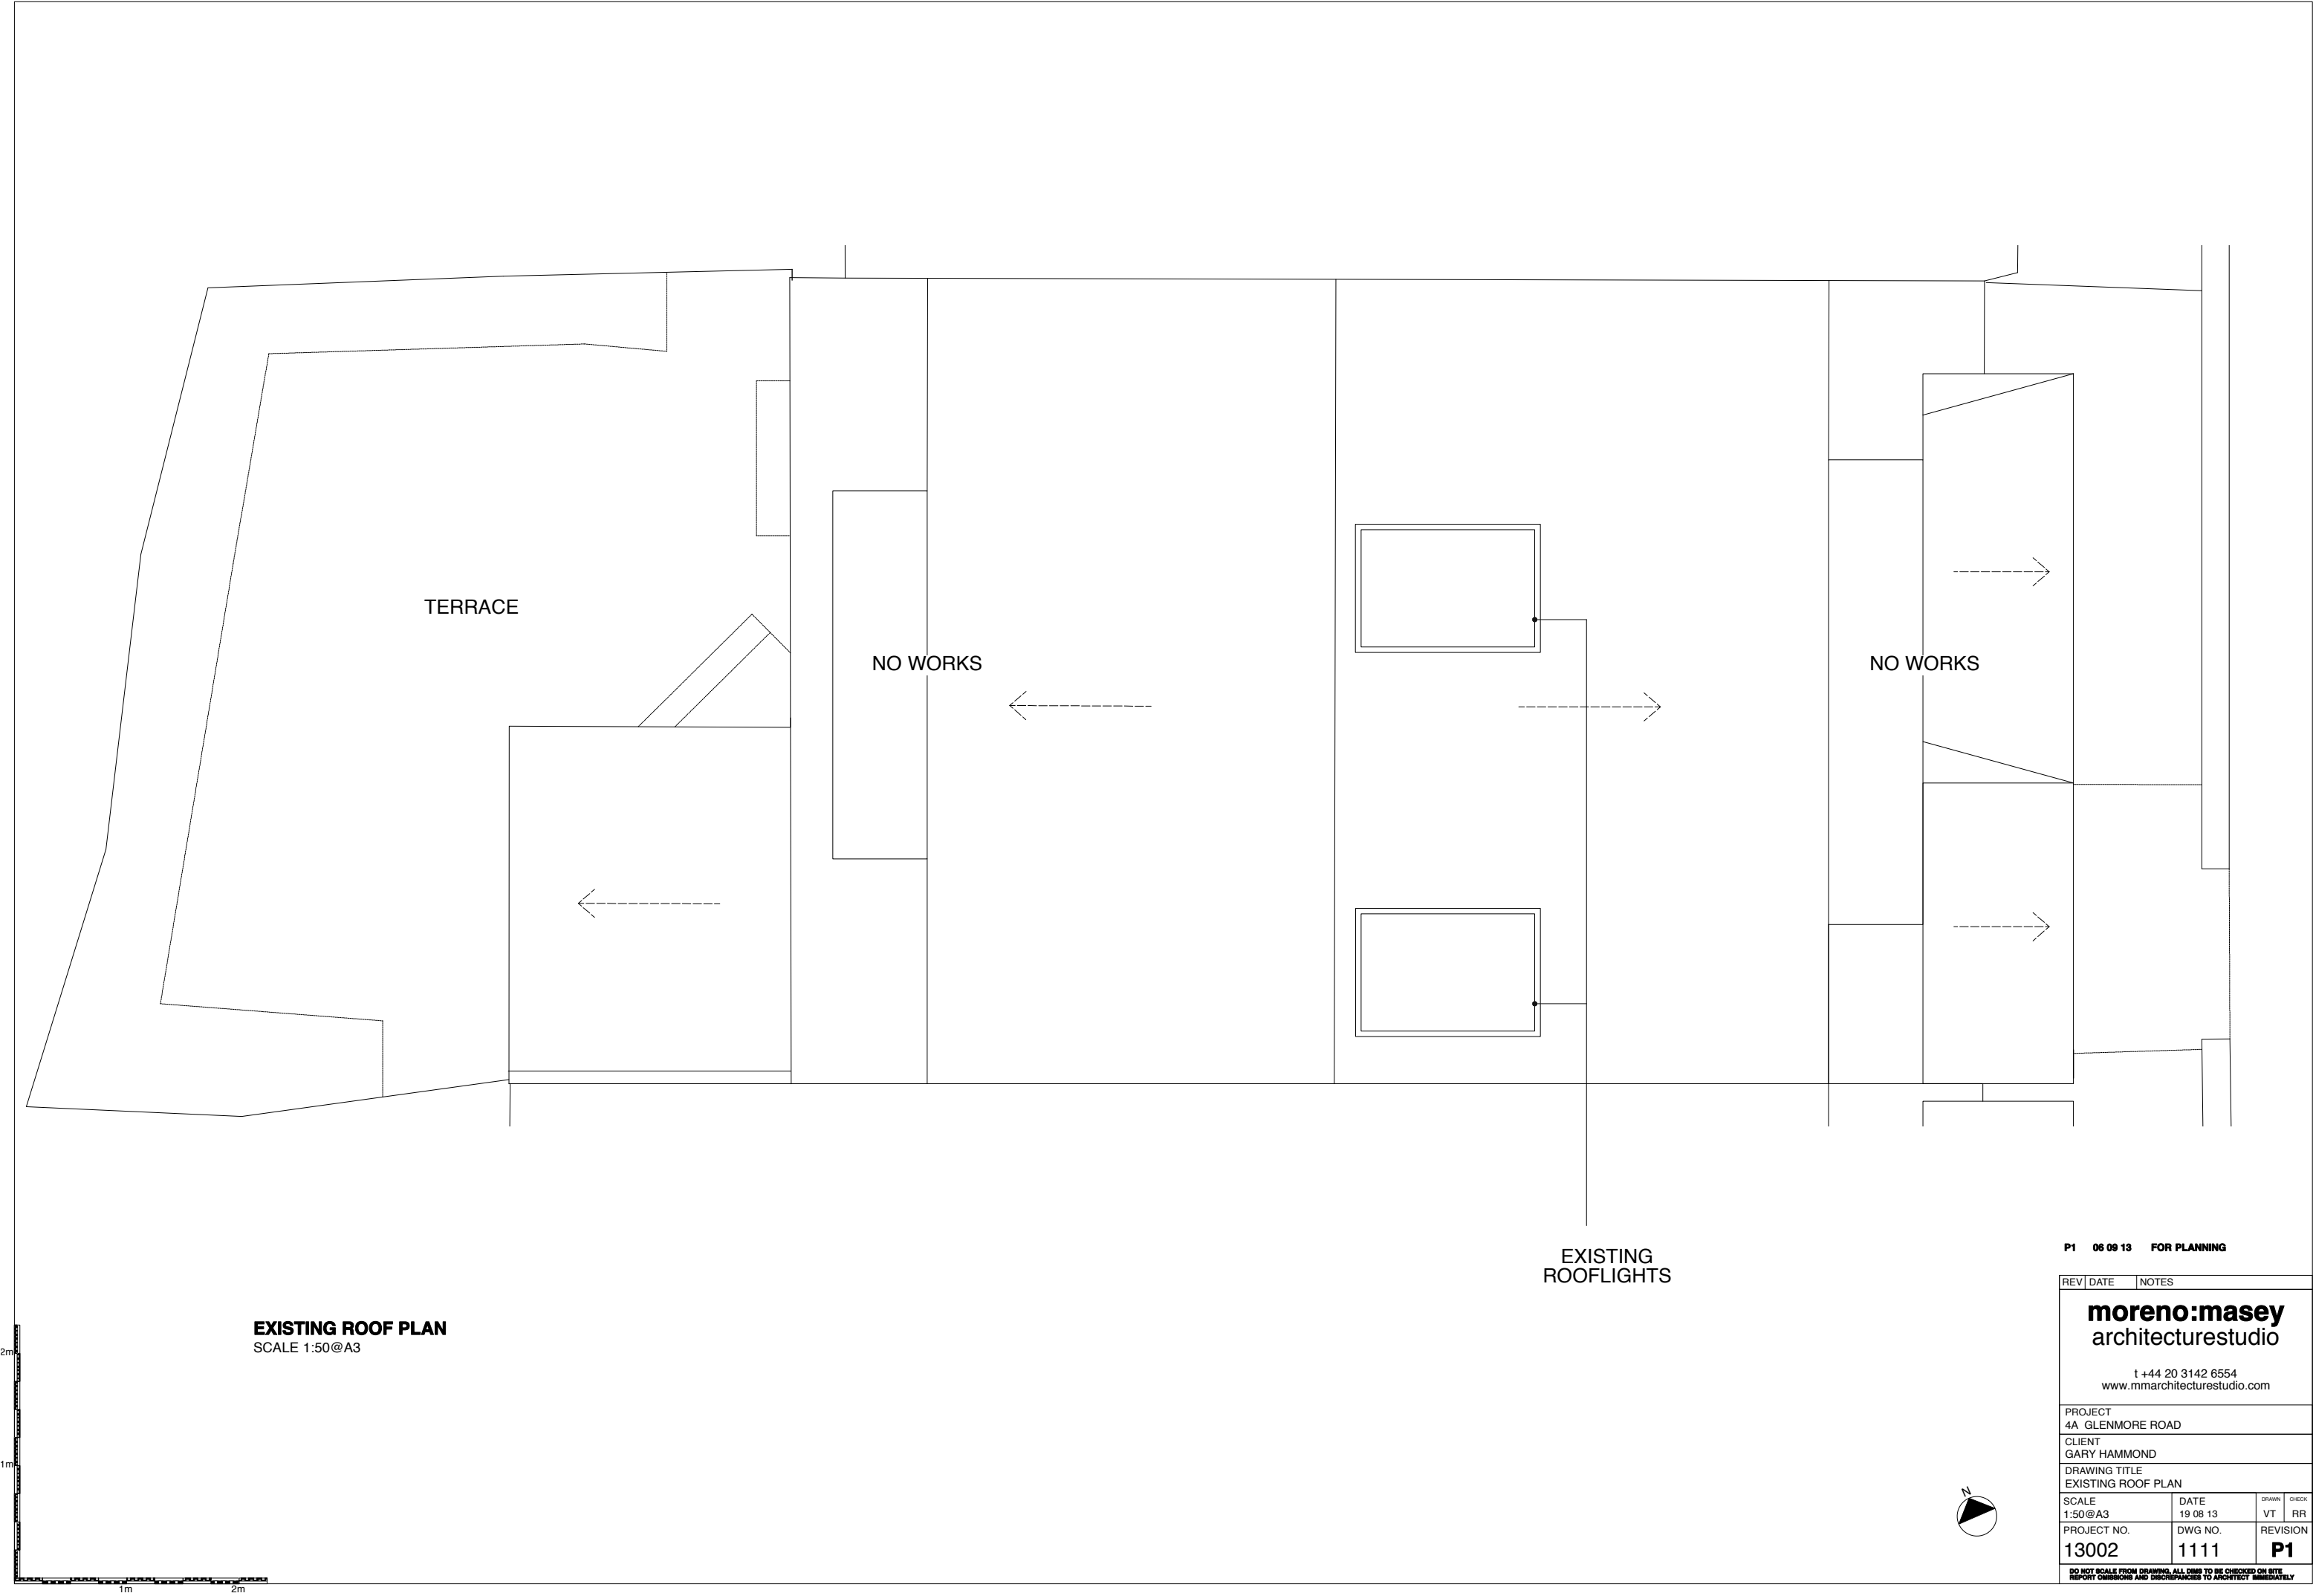

P1 06 09 13 FOR PLANNING


REV		DATE	NOTES	
moreno:masey architecturestudio				
t +44 20 3142 6554 www.mmarchitecturestudio.com				
PROJECT 4A GLENMORE ROAD				
CLIENT GARY HAMMOND				
DRAWING TITLE EXISTING ROOF PLAN				
SCALE 1:50@A3	DATE 19 08 13	DRAWN VT	CHECK RR	
PROJECT NO. 13002	DWG NO. 1111	REVISION P1		
DO NOT SCALE FROM DRAWING. ALL DIMS TO BE CHECKED ON SITE. REPORT OMISSIONS AND DISCREPANCIES TO ARCHITECT IMMEDIATELY				




EXISTING SECTION
SCALE 1:50@A3

P1 06 09 13 FOR PLANNING

REV	DATE	NOTES			
moreno:masey architecturestudio					
t +44 20 3142 6554 www.mmarchitecturestudio.com					
PROJECT 4A GLENMORE ROAD					
CLIENT GARY HAMMOND					
DRAWING TITLE EXISTING SECTION A					
SCALE 1:50 @ A3		DATE 30 05 13		DRAWN VT	CHECK RR
PROJECT NO. 13002		DWG NO. 1120		REVISION P1	
DO NOT SCALE FROM DRAWING. ALL DIMS TO BE CHECKED ON SITE REPORT OMISSIONS AND DISCREPANCIES TO ARCHITECT IMMEDIATELY					

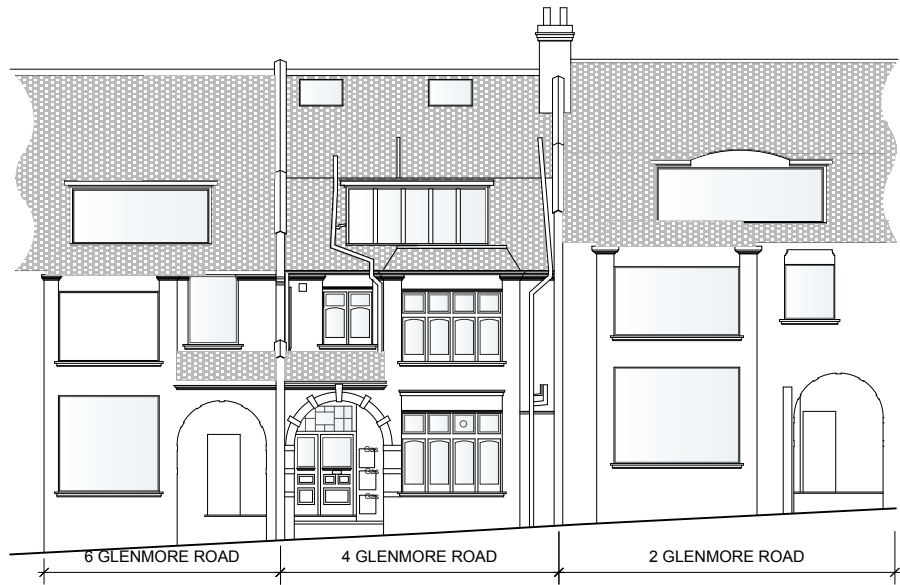

EXISTING FRONT ELEVATION
SCALE 1:200@A3

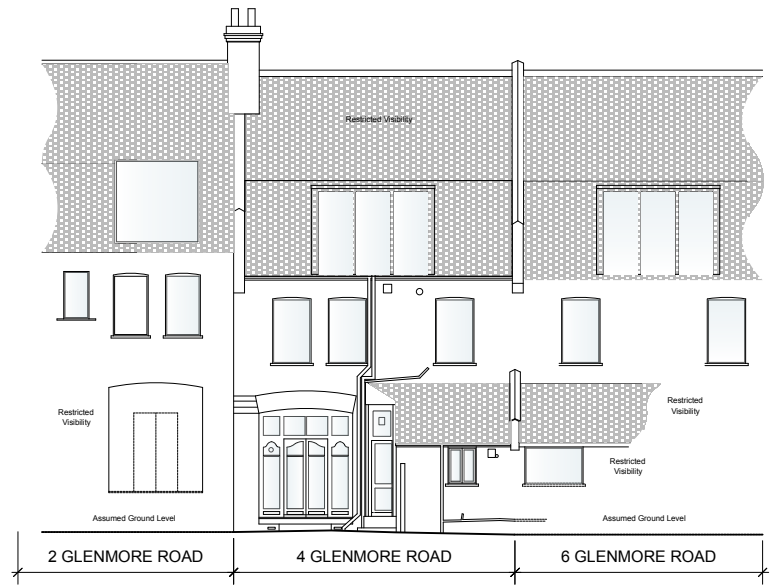

EXISTING REAR ELEVATION
SCALE 1:200@A3



EXISTING FRONT ELEVATION
SCALE 1:100@A3



EXISTING REAR ELEVATION
SCALE 1:100@A3

P1 06 09 13 FOR PLANNING

REV DATE NOTES

moreno:masey
architecturestudio


t +44 20 3142 6554
www.mmarchitecturestudio.com

PROJECT
4A GLENMORE ROAD
CLIENT
GARY HAMMOND

DRAWING TITLE
EXISTING ELEVATIONS

SCALE	DATE	DRAWN	CHECK
AS STATED	30 05 13	VT	RR
PROJECT NO.	DWG NO.	REVISION	
13002	1130	P1	

DO NOT SCALE FROM DRAWING. ALL DIMS TO BE CHECKED ON SITE.
REPORT OMISSIONS AND DISCREPANCIES TO ARCHITECT IMMEDIATELY

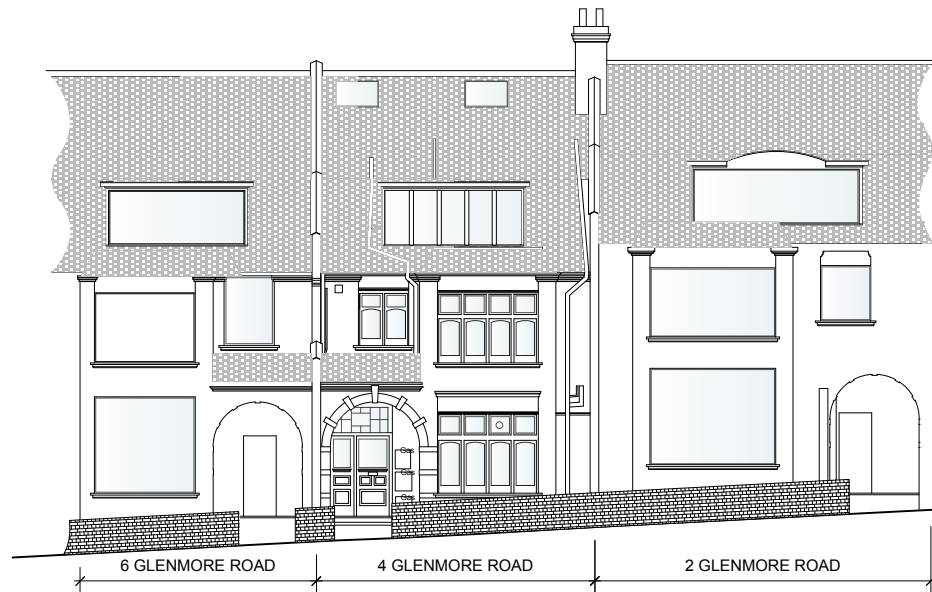

**EXISTING FRONT ELEVATION
(AS SEEN FROM THE STREET)**
SCALE 1:200@A3



**EXISTING FRONT ELEVATION
(AS SEEN FROM THE STREET)**
SCALE 1:50@A3

P1 06 09 13 FOR PLANNING

REV	DATE	NOTES
-----	------	-------

moreno:masey
architecturestudio

t +44 20 3142 6554
www.mmarchitecturestudio.com

PROJECT
4A GLENMORE ROAD
CLIENT
GARY HAMMOND

DRAWING TITLE
EXISTING FRONT ELEVATION (AS SEEN FROM THE STREET)

SCALE	DATE	DRAWN	CHECK
AS STATED	30 05 13	VT	RR
PROJECT NO.	DWG NO.	REVISION	
13002	1131	P1	

DO NOT SCALE FROM DRAWING. ALL DIMS TO BE CHECKED ON SITE.
REPORT OMISSIONS AND DISCREPANCIES TO ARCHITECT IMMEDIATELY.

SCALE 1:50@A3