



**LOCATION PLAN**  
SCALE 1:1250@A3

**P1 06 09 13 FOR PLANNING**

| REV | DATE | NOTES |
|-----|------|-------|
|-----|------|-------|

**moreno:masey**  
architecturestudio

t +44 20 3142 6554  
www.mmarchitecturestudio.com

PROJECT  
4A GLENMORE ROAD  
CLIENT  
GARY HAMMOND


DRAWING TITLE  
LOCATION PLAN

|                      |                  |                       |             |
|----------------------|------------------|-----------------------|-------------|
| SCALE<br>1:2500@A3   | DATE<br>02 08 13 | DRAWN<br>VT           | CHECK<br>RR |
| PROJECT NO.<br>13002 | DWG NO.<br>1100  | REVISION<br><b>P1</b> |             |

DO NOT SCALE FROM DRAWING. ALL DIMS TO BE CHECKED ON SITE.  
REPORT OMISSIONS AND DISCREPANCIES TO ARCHITECT IMMEDIATELY



**SITE PLAN**  
SCALE 1:200@A3

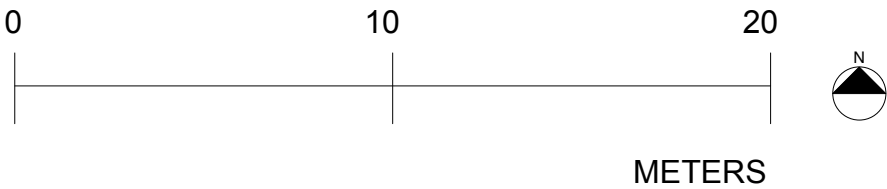

P1 06 09 13 FOR PLANNING

| REV | DATE | NOTES |
|-----|------|-------|
|-----|------|-------|

**moreno:masey**  
architecturestudio

t +44 20 3142 6554  
www.mmarchitecturestudio.com

PROJECT  
4A GLENMORE ROAD  
CLIENT  
GARY HAMMOND

DRAWING TITLE  
SITE PLAN

|                      |                  |                       |             |
|----------------------|------------------|-----------------------|-------------|
| SCALE<br>1:200@A3    | DATE<br>02 08 13 | DRAWN<br>VT           | CHECK<br>RR |
| PROJECT NO.<br>13002 | DWG NO.<br>1101  | REVISION<br><b>P1</b> |             |

DO NOT SCALE FROM DRAWING. ALL DIMS TO BE CHECKED ON SITE.  
REPORT OMISSIONS AND DISCREPANCIES TO ARCHITECT IMMEDIATELY