


PROPOSED BASEMENT PLAN
SCALE 1:50@A3

P1 06 09 13 FOR PLANNING


REV DATE		NOTES	
moreno:masey architecturestudio			
t +44 20 3142 6554 www.mmarchitecturestudio.com			
PROJECT 4A GLENMORE ROAD			
CLIENT GARY HAMMOND			
DRAWING TITLE PROPOSED BASEMENT PLAN			
SCALE 1:50@A3	DATE 27 03 13	DRAWN VT	CHECK RR
PROJECT NO. 13002	DWG NO. 1160	REVISION P1	
DO NOT SCALE FROM DRAWING. ALL DIMS TO BE CHECKED ON SITE REPORT OMISSIONS AND DISCREPANCIES TO ARCHITECT IMMEDIATELY			

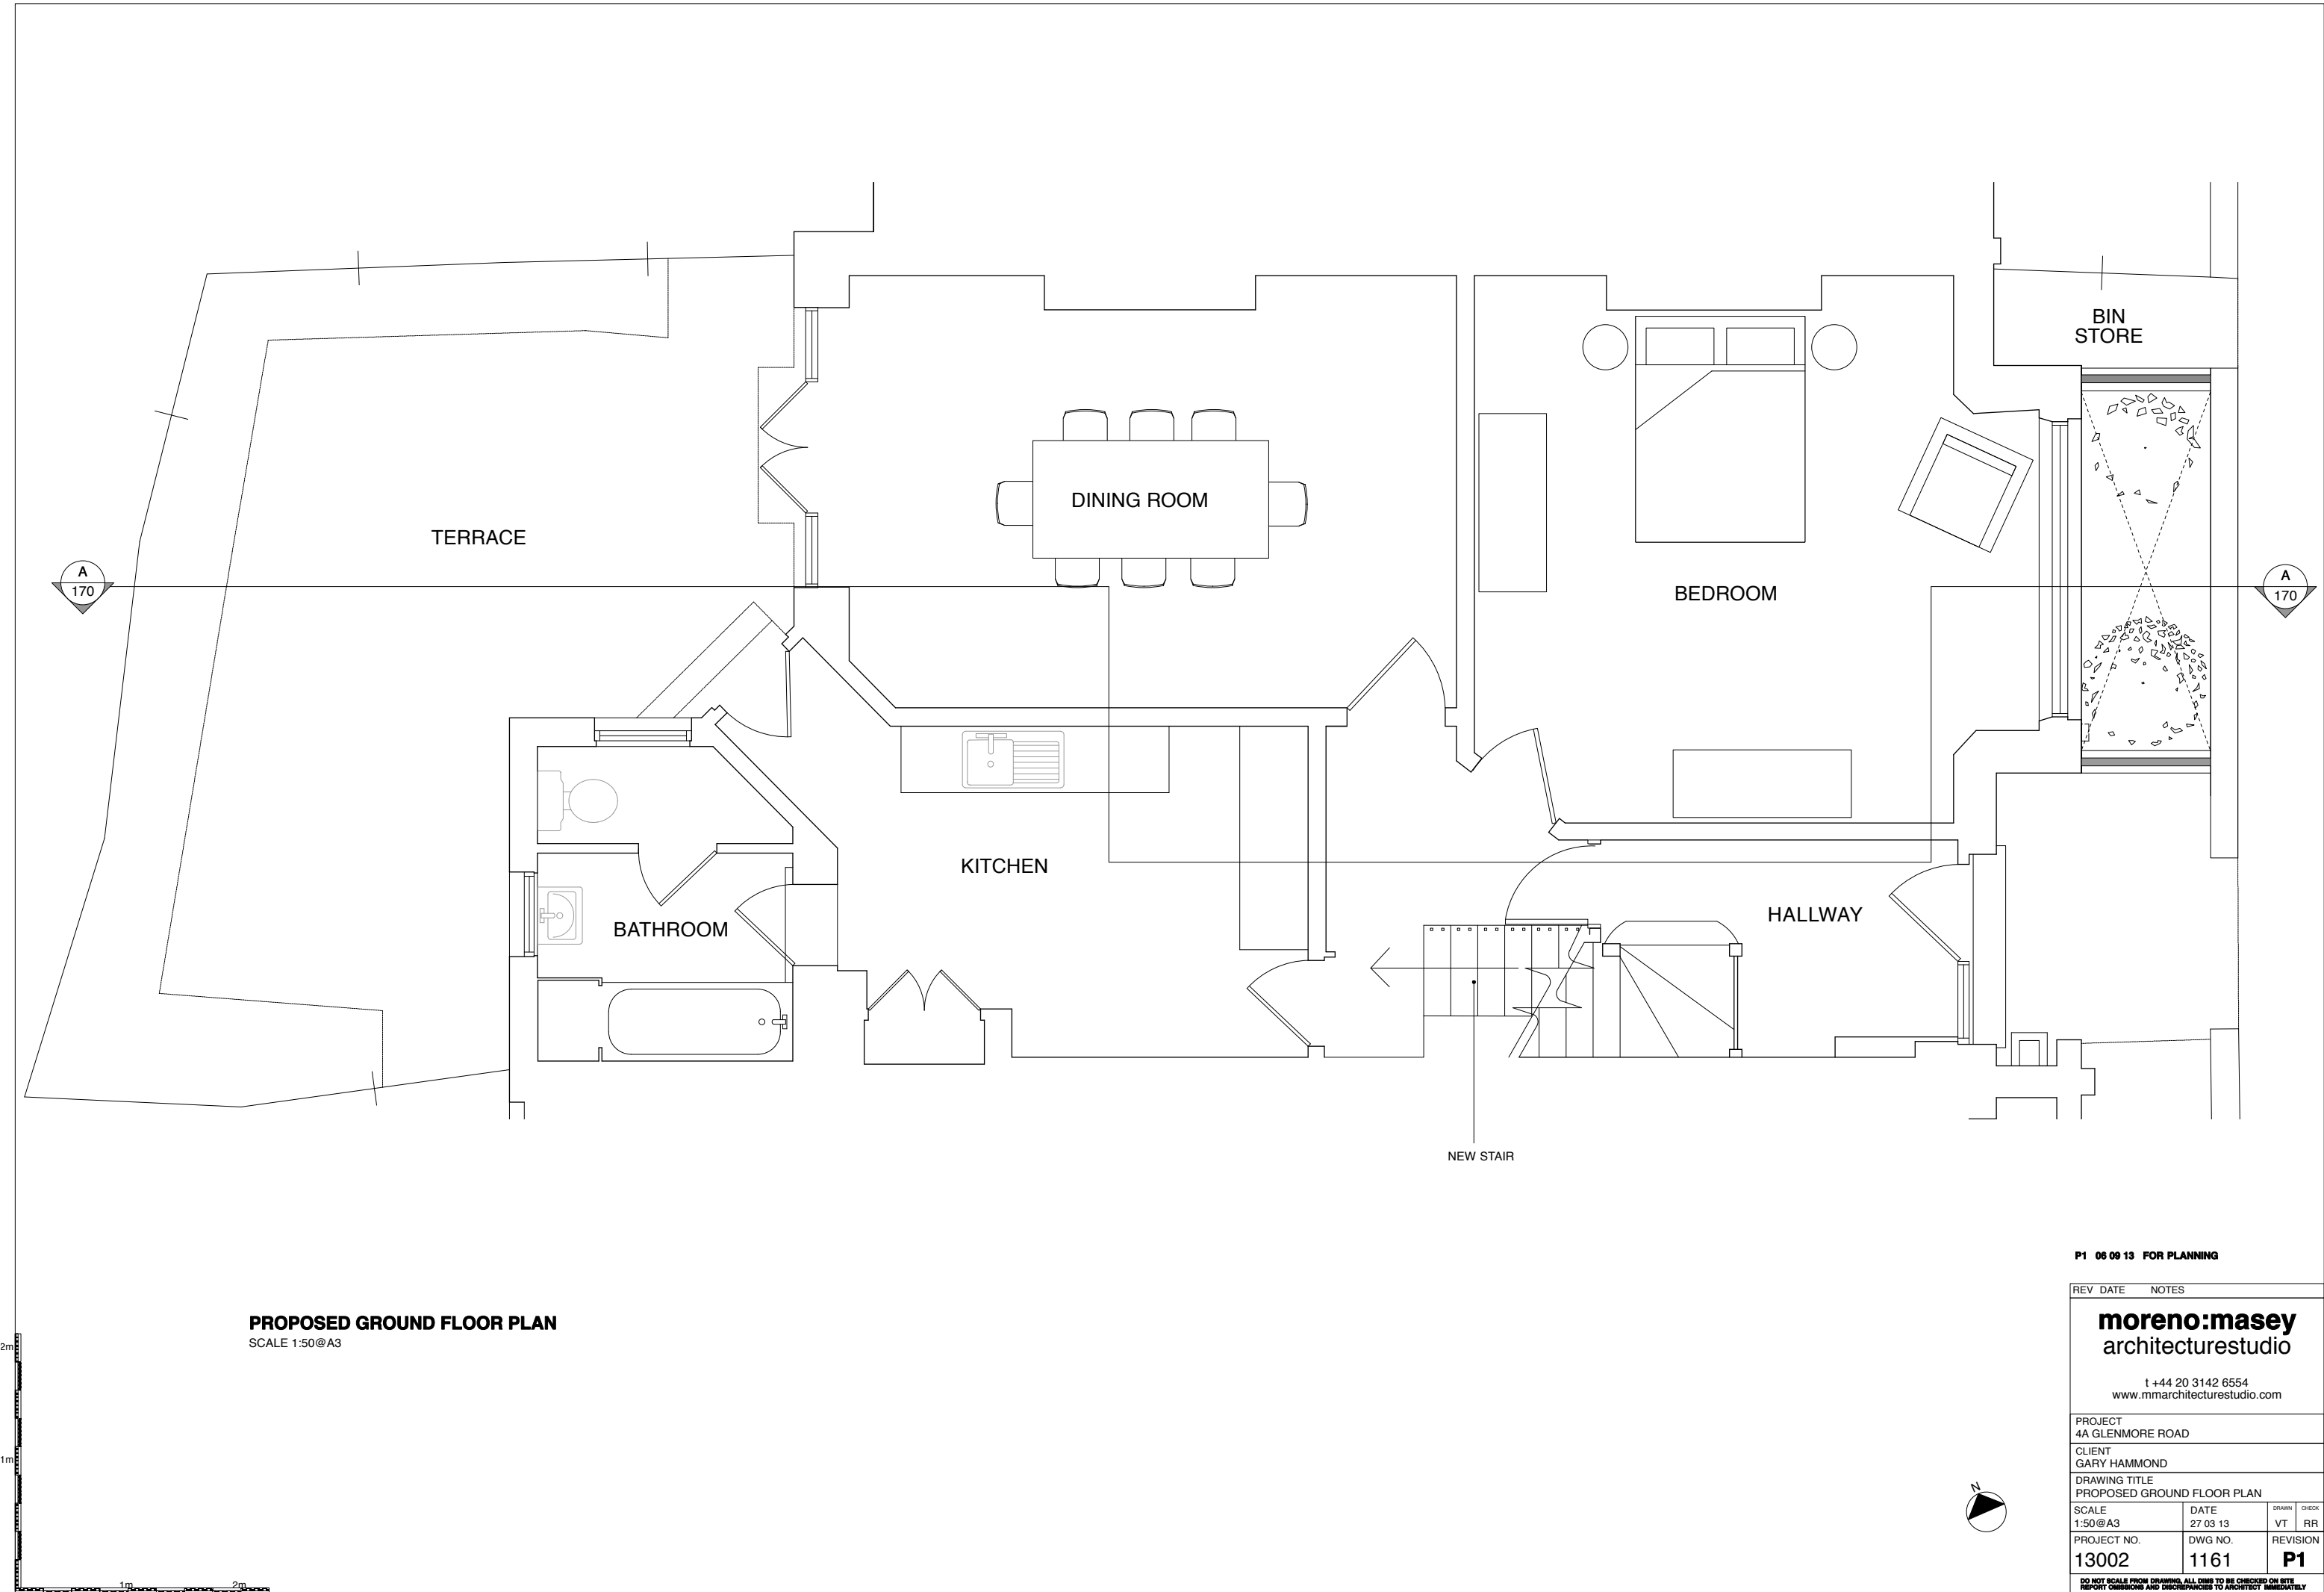

PROPOSED GROUND FLOOR PLAN
SCALE 1:50@A3

P1 08 09 13 FOR PLANNING


REV		DATE	NOTES	
moreno:masey architecturestudio				
t +44 20 3142 6554 www.mmarchitecturestudio.com				
PROJECT 4A GLENMORE ROAD				
CLIENT GARY HAMMOND				
DRAWING TITLE PROPOSED GROUND FLOOR PLAN				
SCALE 1:50@A3	DATE 27 03 13	DRAWN VT	CHECK RR	
PROJECT NO. 13002	DWG NO. 1161	REVISION P1		
DO NOT SCALE FROM DRAWING. ALL DIMS TO BE CHECKED ON SITE REPORT OMISSIONS AND DISCREPANCIES TO ARCHITECT IMMEDIATELY				

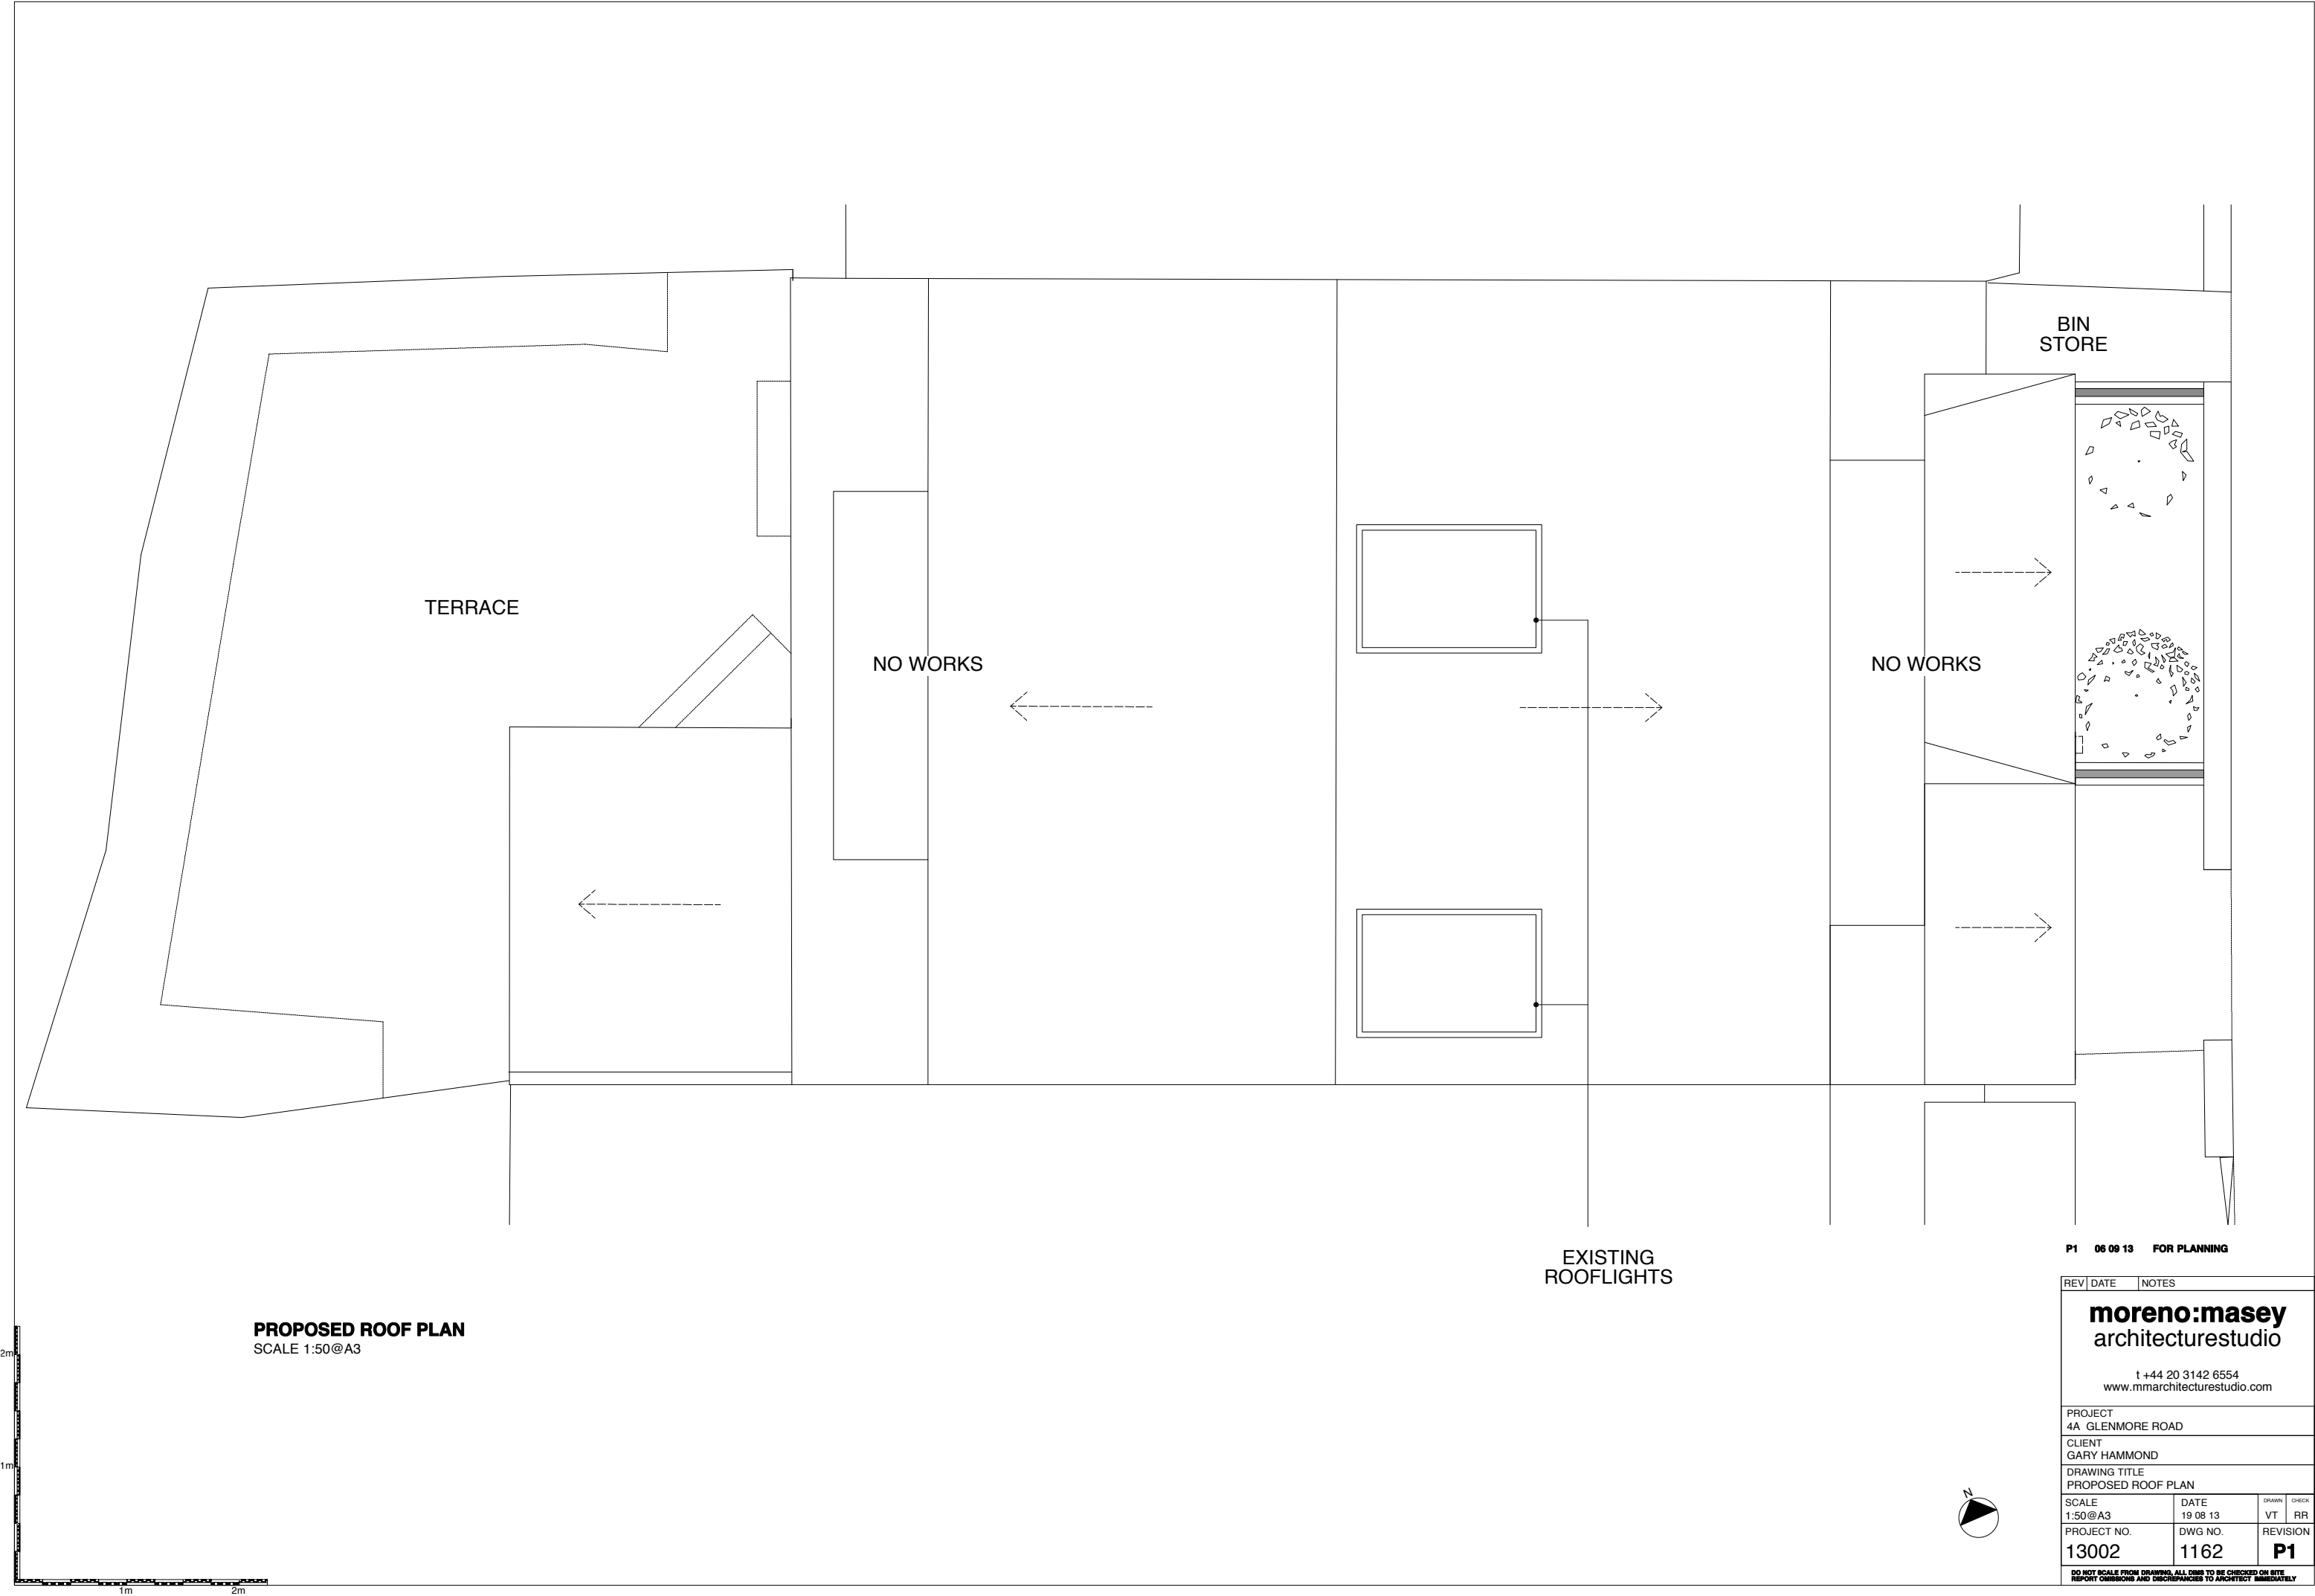

PROPOSED ROOF PLAN
SCALE 1:50@A3

P1 06 09 13 FOR PLANNING


REV		DATE	NOTES	
<div>moreno:masey architecturestudio</div> <div>t +44 20 3142 6554 www.mmarchitecturestudio.com</div>				
PROJECT 4A GLENMORE ROAD				
CLIENT GARY HAMMOND				
DRAWING TITLE PROPOSED ROOF PLAN				
SCALE 1:50@A3		DATE 19 08 13	DRAWN VT	CHECK RR
PROJECT NO. 13002		DWG NO. 1162	REVISION P1	
DO NOT SCALE FROM DRAWING. ALL DIMS TO BE CHECKED ON SITE REPORT OMISSIONS AND DISCREPANCIES TO ARCHITECT IMMEDIATELY				

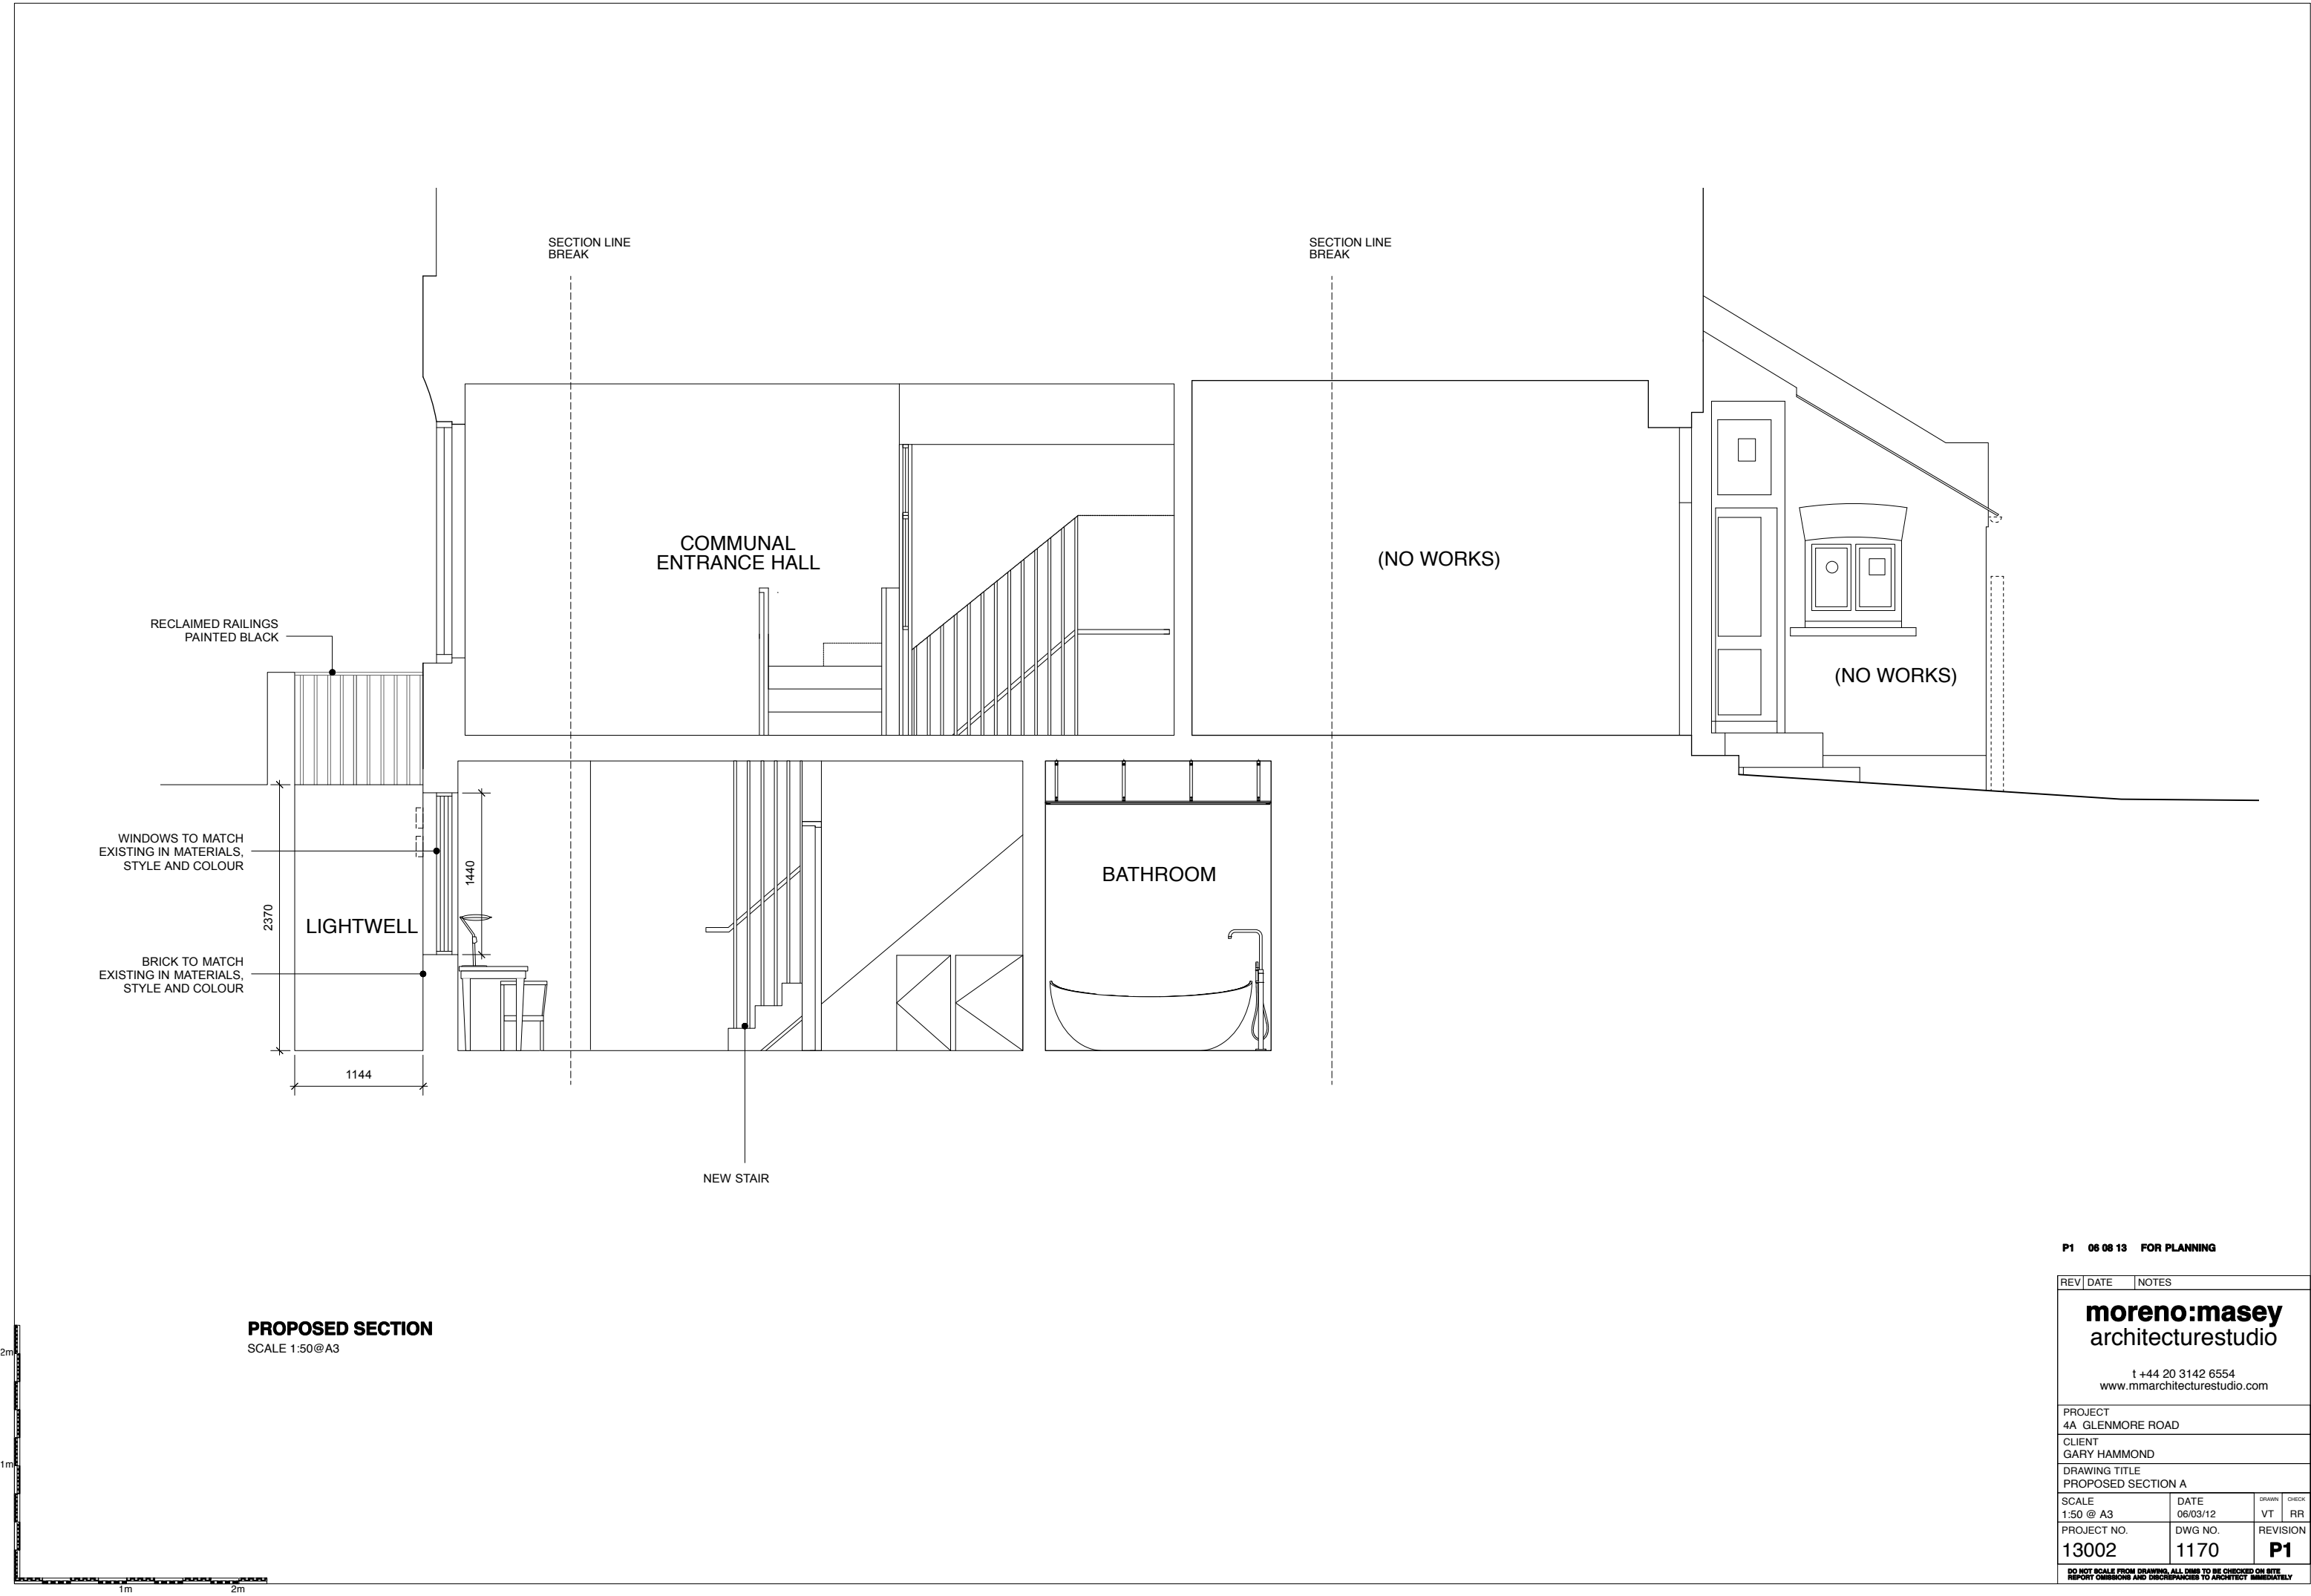

PROPOSED SECTION
SCALE 1:50@A3

P1 06 08 13 FOR PLANNING

REV		DATE	NOTES	
<div>moreno:masey architecturestudio</div> <div>t +44 20 3142 6554 www.mmarchitecturestudio.com</div>				
PROJECT 4A GLENMORE ROAD				
CLIENT GARY HAMMOND				
DRAWING TITLE PROPOSED SECTION A				
SCALE 1:50 @ A3		DATE 06/03/12	DRAWN VT	CHECK RR
PROJECT NO. 13002		DWG NO. 1170	REVISION P1	
DO NOT SCALE FROM DRAWING. ALL DIMS TO BE CHECKED ON SITE REPORT OMISSIONS AND DISCREPANCIES TO ARCHITECT IMMEDIATELY				

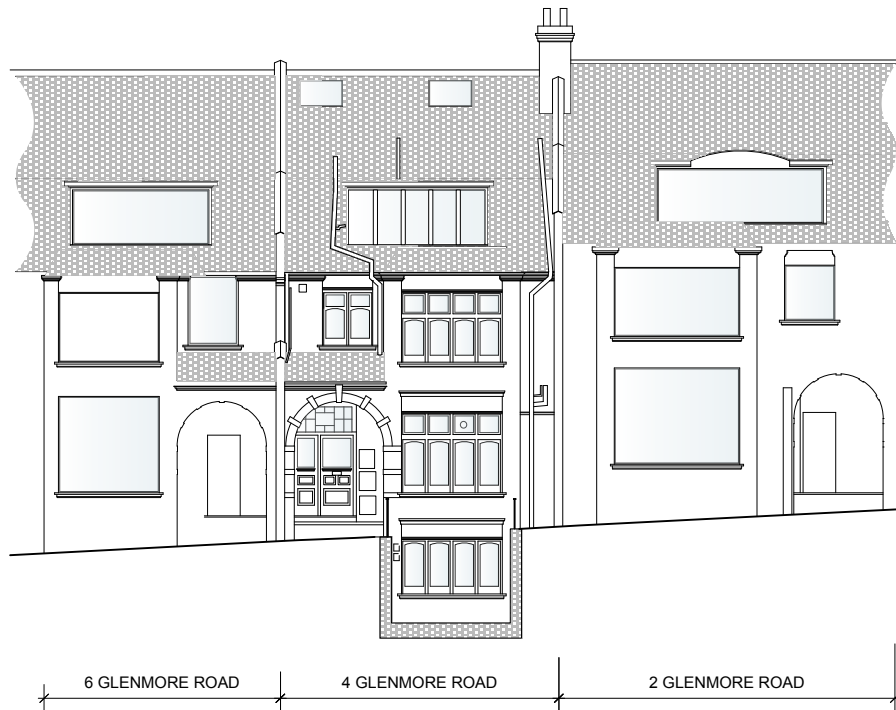

PROPOSED FRONT ELEVATION
SCALE 1:200@A3



PROPOSED FRONT ELEVATION
SCALE 1:50@A3

P1 06 09 13 FOR PLANNING

REV	DATE	NOTES
-----	------	-------

moreno:masey
architecturestudio

t +44 20 3142 6554
www.mmarchitecturestudio.com

PROJECT
4A GLENMORE ROAD
CLIENT
GARY HAMMOND

DRAWING TITLE
PROPOSED FRONT ELEVATION

SCALE	DATE	DRAWN	CHECK
AS STATED	30 05 13	VT	RR
PROJECT NO.	DWG NO.	REVISION	
13002	1180	P1	

DO NOT SCALE FROM DRAWING. ALL DIMS TO BE CHECKED ON SITE
REPORT OMISSIONS AND DISCREPANCIES TO ARCHITECT IMMEDIATELY

SCALE 1:50@A3



**PROPOSED FRONT ELEVATION
(AS SEEN FROM THE STREET)**
SCALE 1:200@A3



**PROPOSED FRONT ELEVATION
(AS SEEN FROM THE STREET)**
SCALE 1:50@A3

P1 06 09 13 FOR PLANNING

REV	DATE	NOTES
-----	------	-------

moreno:masey
architecturestudio

t +44 20 3142 6554
www.mmarchitecturestudio.com

PROJECT
4A GLENMORE ROAD
CLIENT
GARY HAMMOND

DRAWING TITLE
PROPOSED FRONT ELEVATION (AS SEEN FROM THE STREET)

SCALE	DATE	DRAWN	CHECK
AS STATED	30 05 13	VT	RR
PROJECT NO.	DWG NO.	REVISION	
13002	1181	P1	

DO NOT SCALE FROM DRAWING. ALL DIMS TO BE CHECKED ON SITE.
REPORT OMISSIONS AND DISCREPANCIES TO ARCHITECT IMMEDIATELY

SCALE 1:50@A3