



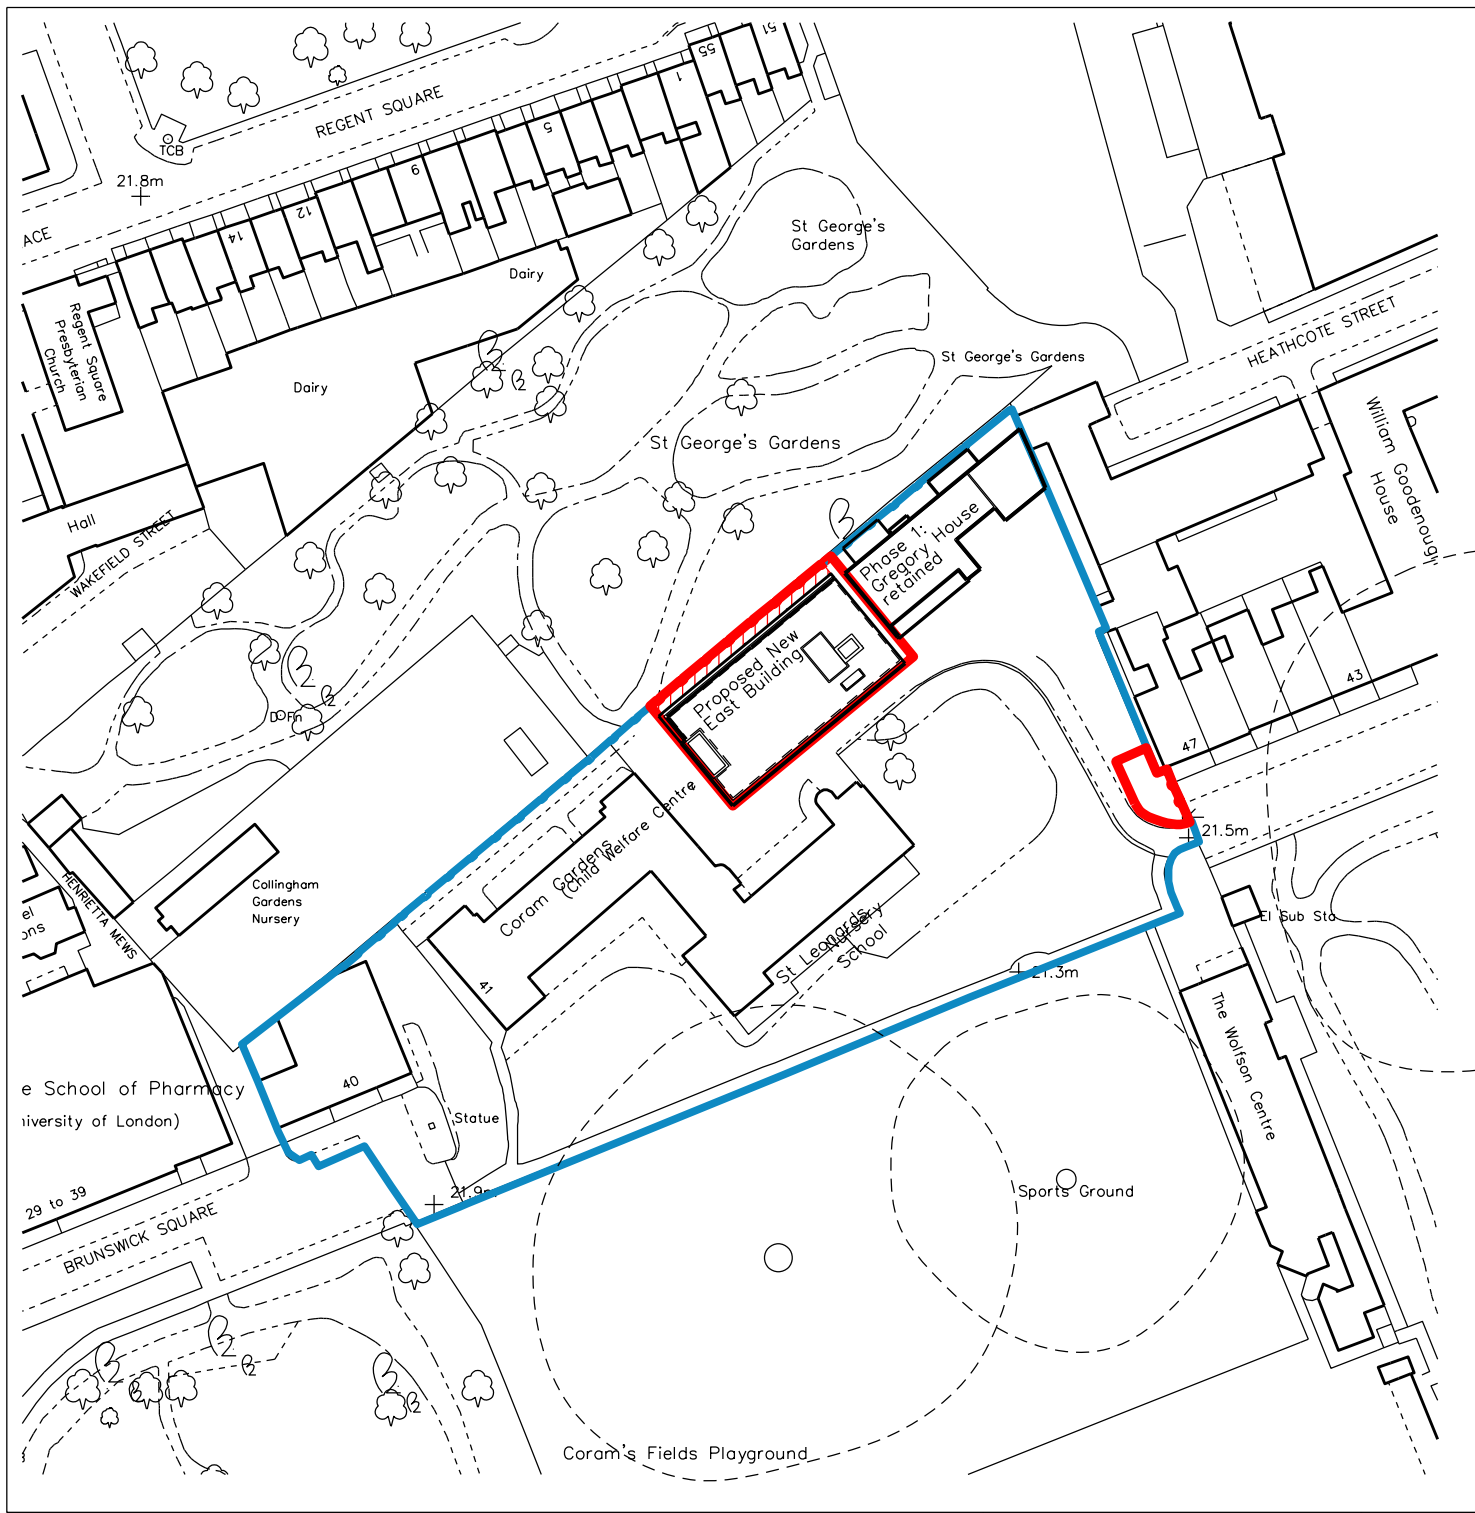


Proposed Location Plan
Scale 1:1250

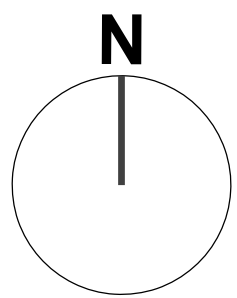

0 1 5 10 20 metres

KEY

- Site Ownership
- Proposed Development
- Proposed External Area

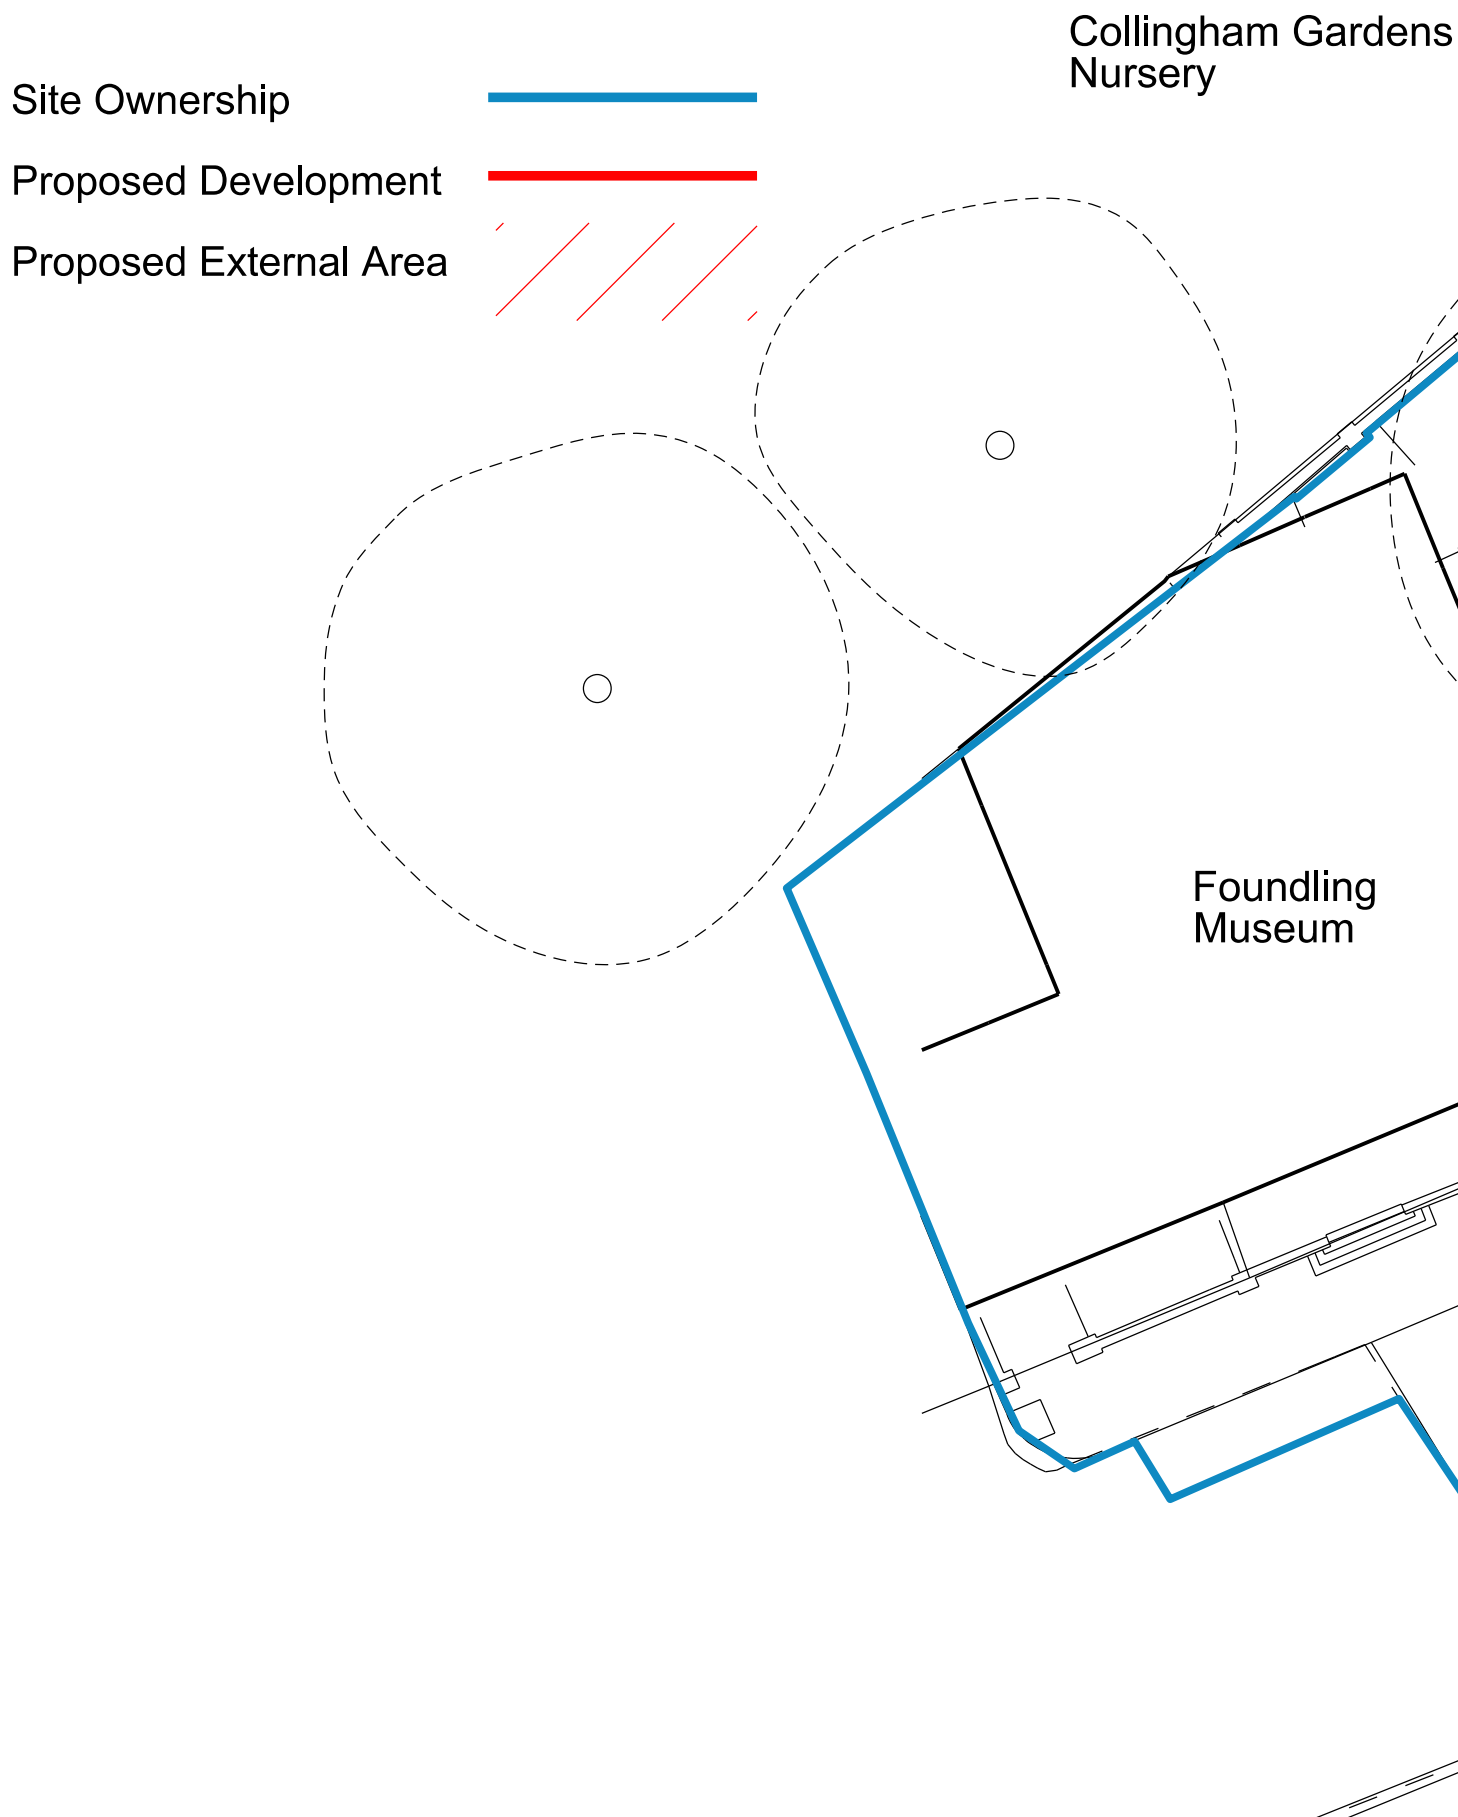

St George's Gardens

Collingham Gardens

49 Mecklenburgh Square
Main Coram Building
North Wing

49 Mecklenburgh Square
Main Coram Building
South Wing

Coram's Fields

grade II listed
boundary wall

Proposed New East Building

PHASE 01:
GREGORY
HOUSE
RETAINED

Portakabin

Goodenough Houses

New Loading
Bay

New Meter
Cupboard

New Parking
Layout 6 No.
Including 2
No. New
Disabled
Parking
Spaces

New Electricity
Sub Station
and Bin Store
Enclosed Behind
Timber Screen

Mecklenburgh
Square
Entrance

02.09.13	Planning	DO NOT SCALE OFF THIS DRAWING Check all dimensions and levels on site. Report any discrepancies. The drawings and the works are copyright of this practice.	
Status	Planning	Scale	1:250@ A1 1:500@ A3
Job	Coram Campus New East Building	Rev Date	02.09.13
Drawg Description	Proposed Site Plan: PHASE 01	Rev	-
PHILIP MEADOWCROFT ARCHITECTS STUDIO 1A HIGHGATE BUSINESS CENTRE 33 GREENWOOD PLACE LONDON NW5 1LB T 07905697719 E philpmeadowcroftarchitects@gmail.com			