
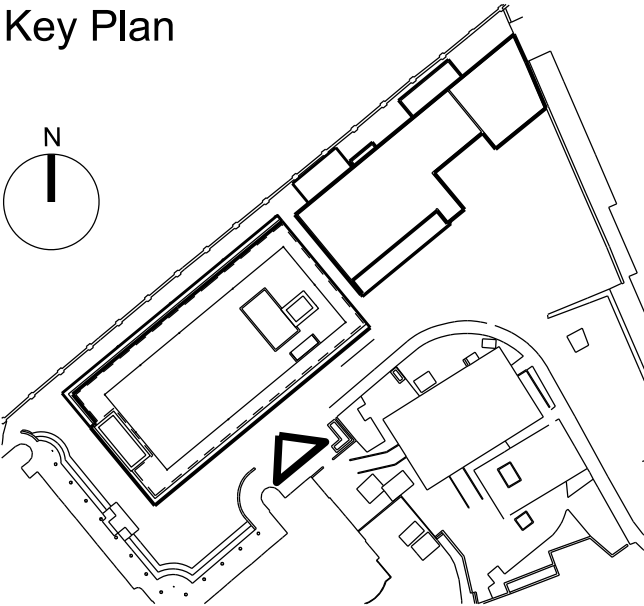


Key Plan

 

Key

- 1. Brickwork
- 2. Fixed glazing
- 3. Fixed solid panel
- 4. Openable solid panel
- 5. Fixed/openable full height glazing
- 6. Glazing behind timber slats
- 7. Vertical timber slats
- 8. Signage panel
- 9. Entrance doors
- 10. Entrance canopy
- 11. Climber on timber trellis
- 12. Fire exit door
- 13. Louvred door
- 14. Maintenance access to roof
- 15. Sedum roof
- 16. Rooflight
- 17. Roof top plant
- 18. Lift over run
- 19. Rainwater pipe
- 20. Fall Prevention System
- 21. PV Panels

02.09.13 Planning

DO NOT SCALE OFF THIS DRAWING
Check all dimensions and levels on site. Report any discrepancies.
The drawings and the works are copyright of this practice.

Status

Planning

Scale

1:100@A1
1:200@A3

Rev Date

02.09.13

Rev

-

Job
Coram Campus New East Building

Drwg description

Proposed South East Elevation: PHASE 01

PHILIP MEADOWCROFT ARCHITECTS

STUDIO 1A HIGHGATE BUSINESS CENTRE 33 GREENWOOD PLACE LONDON NW5 1LB

T 07905697719 E philipmeadowcroftarchitects@gmail.com




Proposed New East Building - Phase 01



Gregory House - Retained in Phase 01

Proposed South East Elevation
Scale: 1:100

0 1 2 5 10 metres

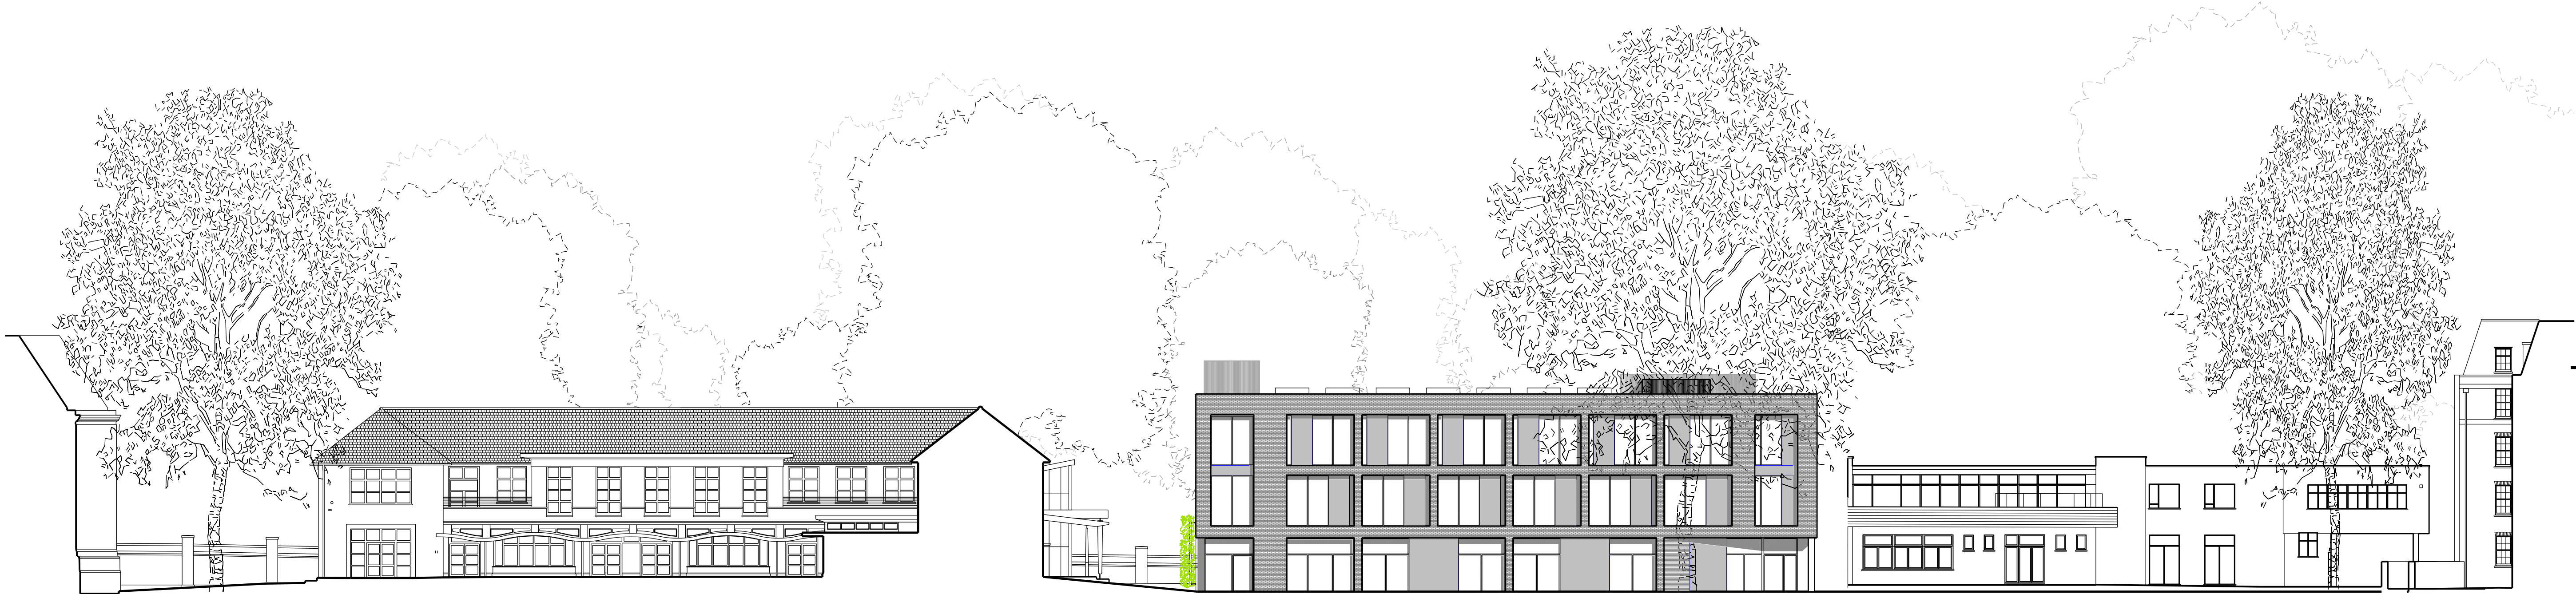

Existing Foundling Museum

Existing 49 Mecklenburgh Square Main Coram Building North Wing

Proposed New East Building - Phase 01

Gregory House - Retained in Phase 01

Existing Goodenough House

Proposed South East Elevation in Context
Scale: 1:200

0 1 2 5 10 metres