


Existing Location Plan  
Scale 1:1250

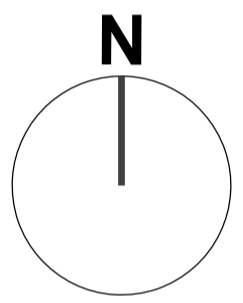

0 1 5 10 20 metres

KEY


- Site Ownership —
- Proposed Development —

Collingham Gardens Nursery

Foundling Museum

Brunswick Square Entrance

Footpath

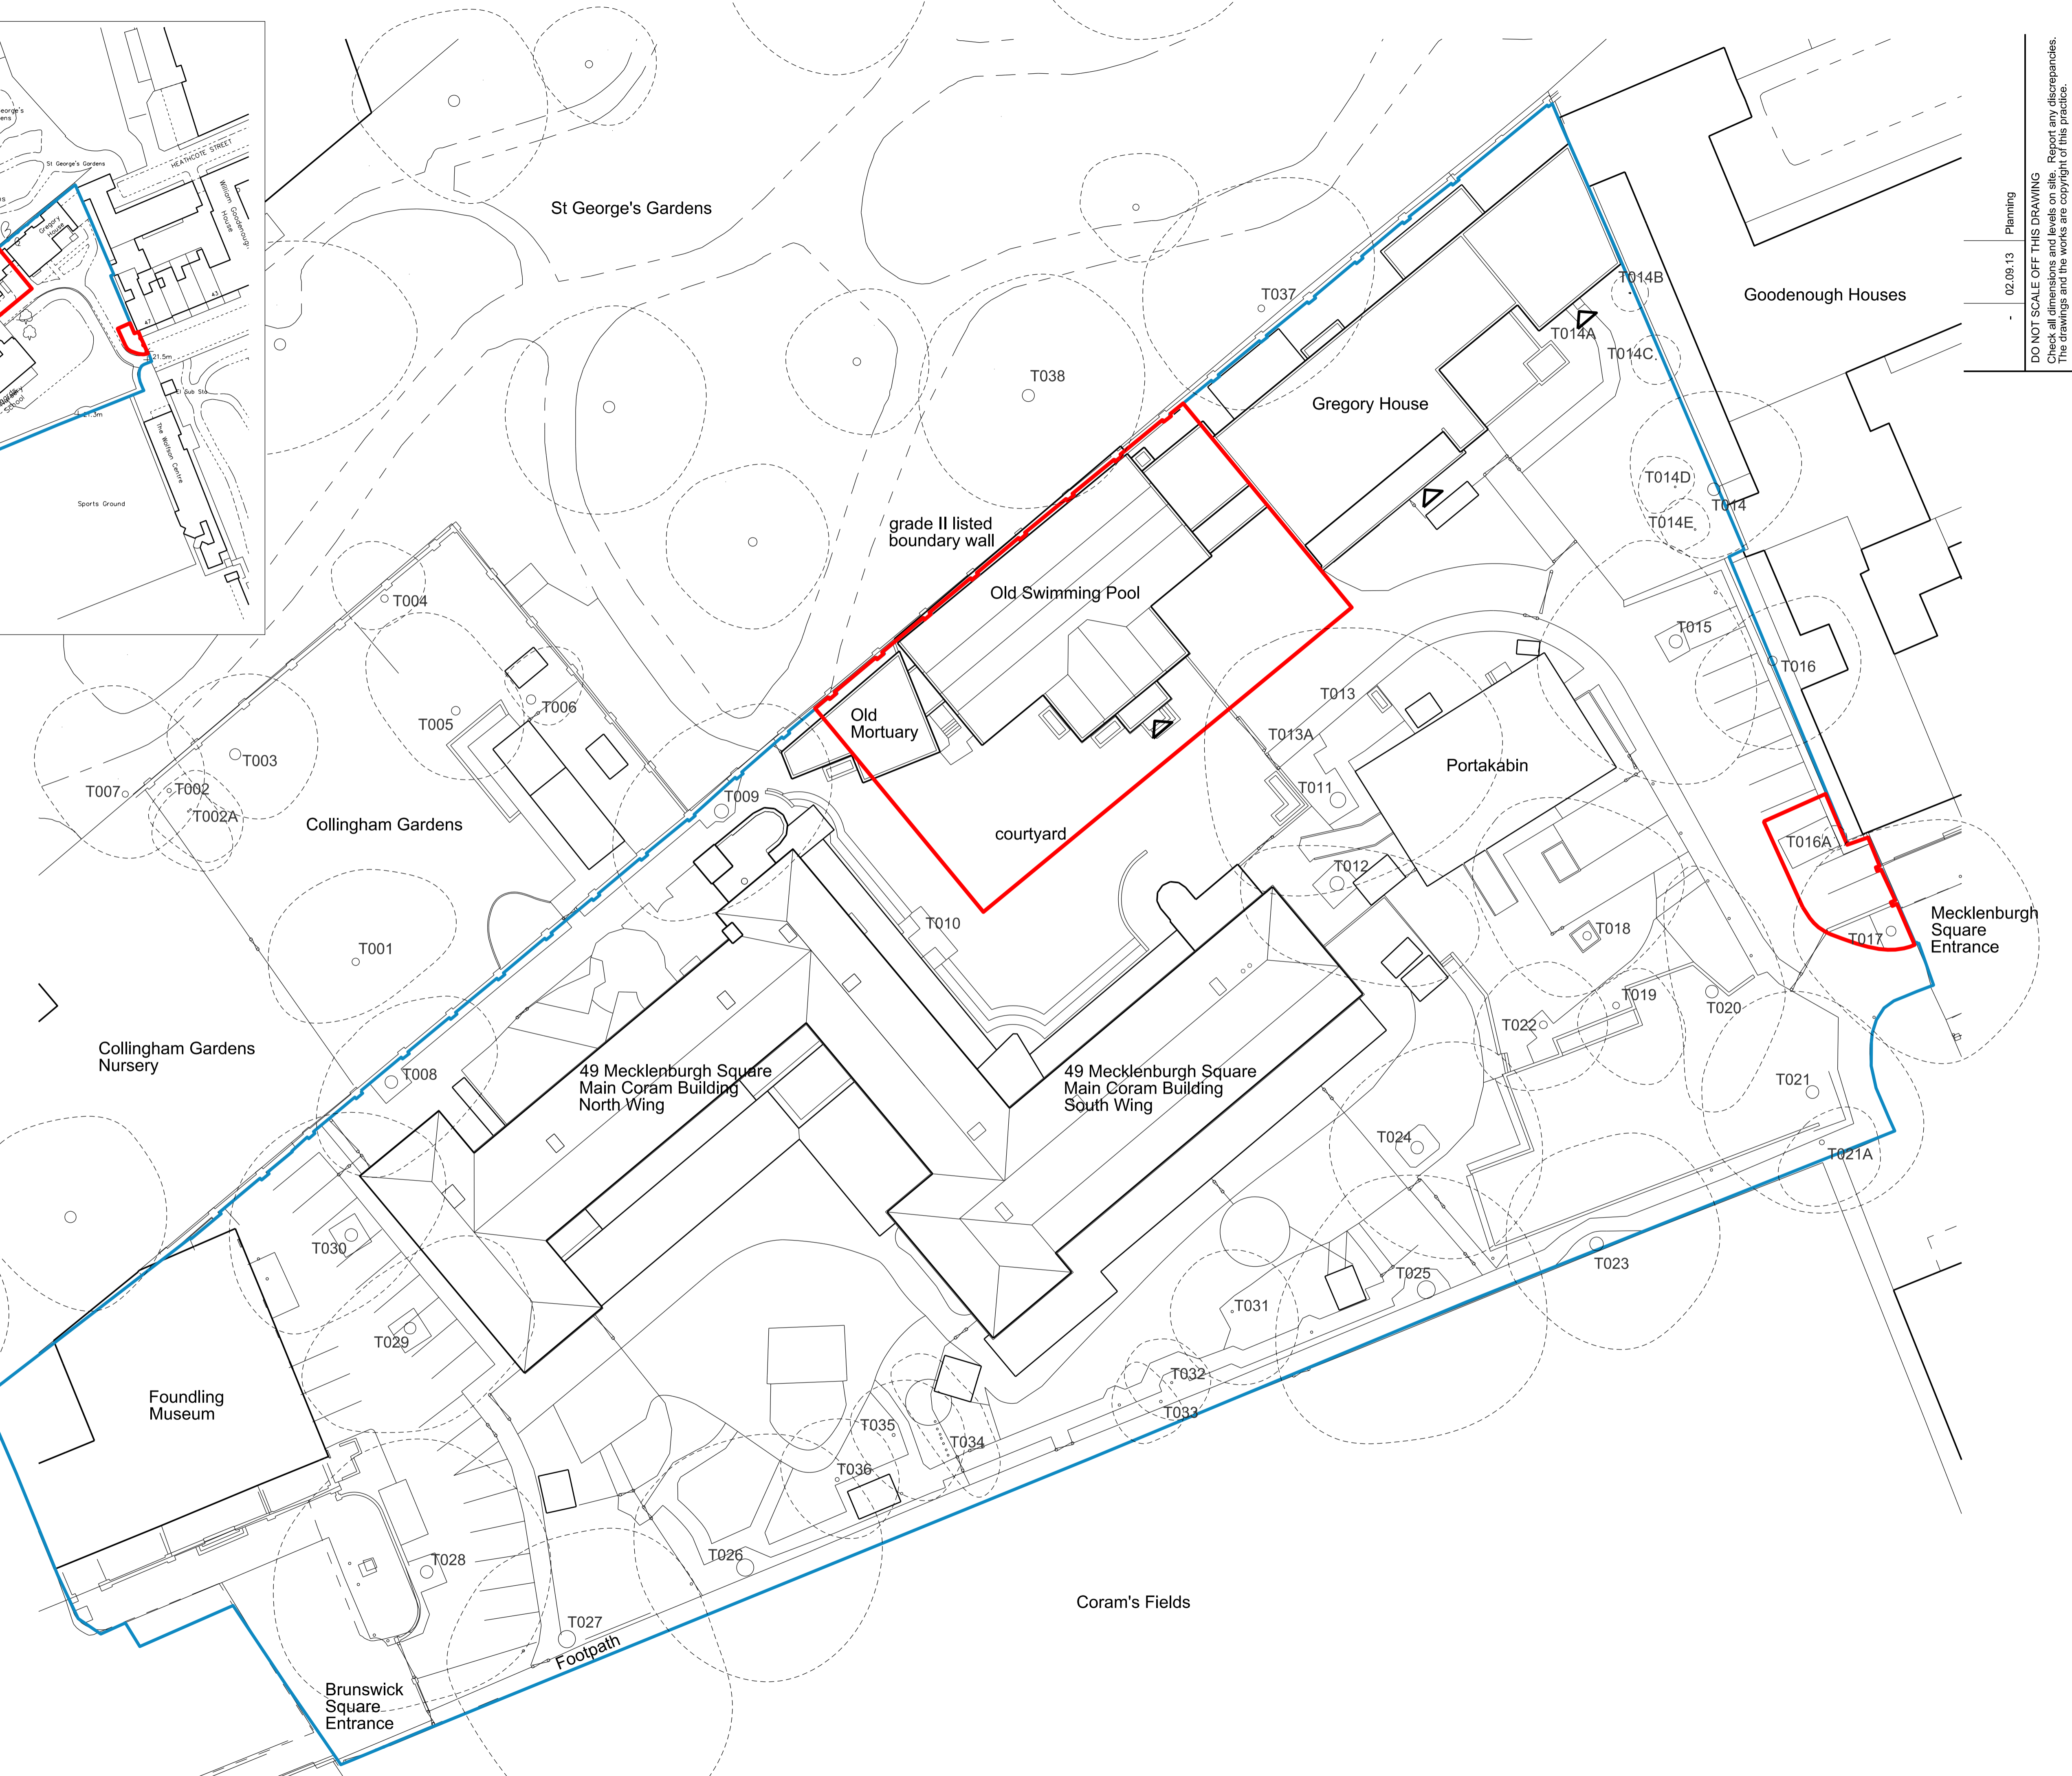

02.09.13 Planning

DO NOT SCALE OFF THIS DRAWING  
Check all dimensions and levels on site. Report any discrepancies.  
The drawings and the works are copyright of this practice.

STATUS	Scale	Rev. No	Rev. Date
Planning	1:250@A1		02.09.13
	1:500@A3		

Job Coram Campus New East Building

Drawg Description **Existing Site Plan**

PHILIP MEADOWCROFT ARCHITECTS  
STUDIO 1A HIGHGATE BUSINESS CENTRE 33 GREENWOOD PLACE LONDON NW5 1LB  
T 07905697719 E philipmeadowcroftarchitects@gmail.com

Drawg No **0903E\_010**