



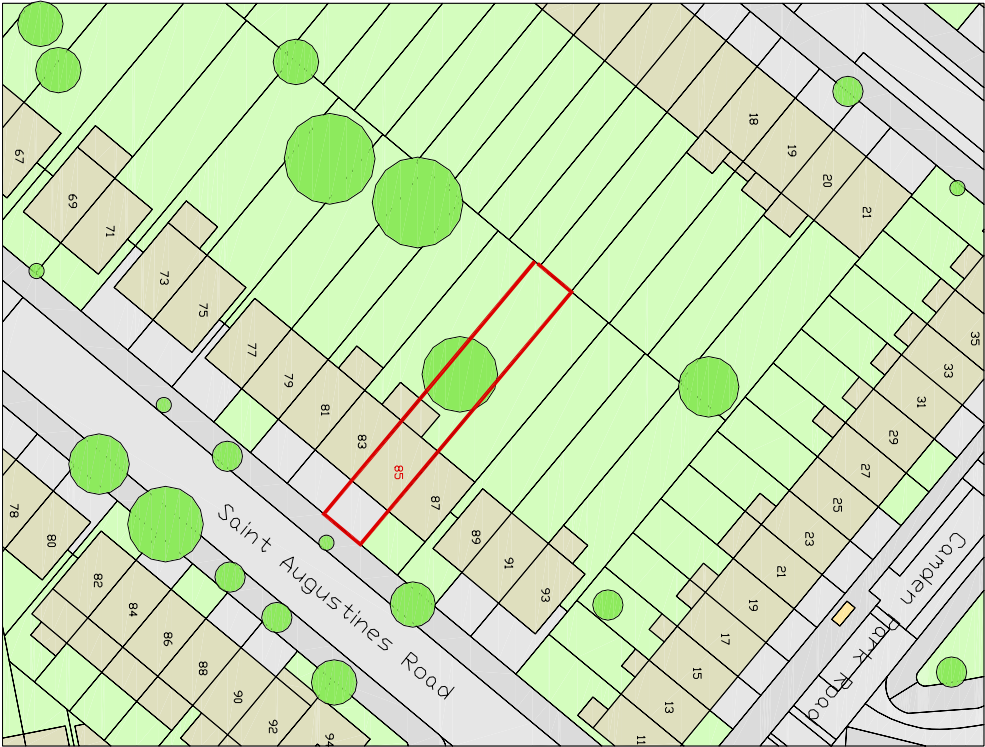

© UKMap Copyright. The GeoInformation Group 2013 Licence No. LANDMLN0003121118*

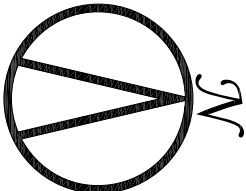

METERS

Location Plan

Scale 1:1250

REV	DESCRIPTION	DRAWN	DATE

Address 85 St Augustines Road, London, NW1 9RR

Project Enlarged Dormer to Front Roof Slope

Location / Site Plan

Client Dr L Giespi

DRG. No	1403-05	Revision	Planning
---------	---------	----------	----------

Date	Sept 2013	Checked	
------	-----------	---------	--

Scale	1:1250 @ A4	Approved	
-------	-------------	----------	--

DRAWN	R. Williams	REF No	
-------	-------------	--------	--

ALL DIMENSIONS IN MILLIMETERS (MM)
DIMENSIONS TO FACE UNLESS OTHERWISE STATED
ALL ANGLES TO BE SHOWN UNLESS OTHERWISE STATED

0.5mm

Pandon Mill
Harlow
Essex
CM20 2HP



Russell Williams
Architectural & Engineering Design

TEL: 01779 421139

DESIGN RIGHTS RESERVED
Not to be copied, copied or
reproduced without permission.