


1 glazing detail 1:5

Scale: 1:100 proposed rear elevation

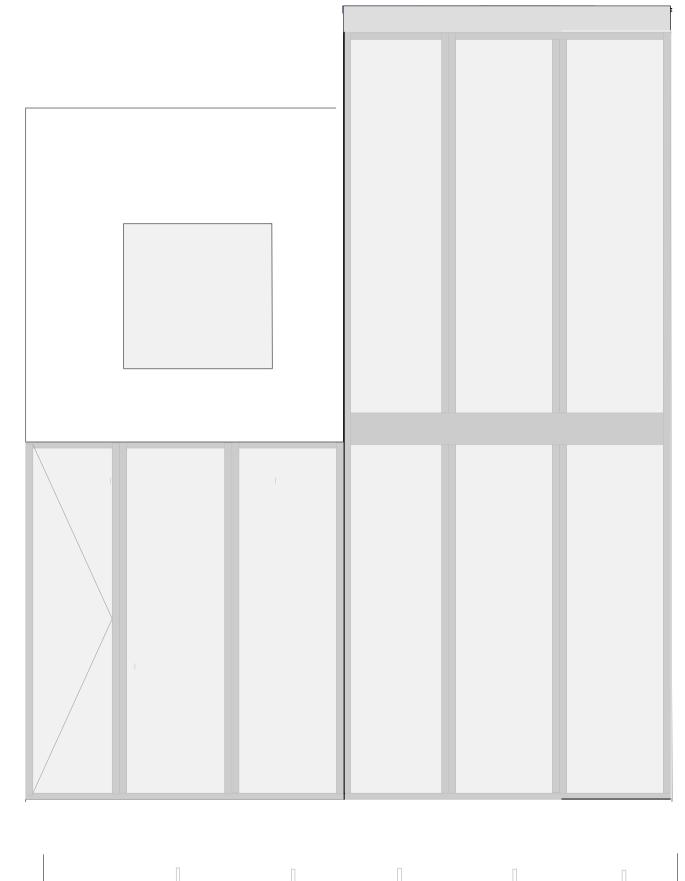

28 Fitzroy Road REAR ELEVATION STUDY Drawing no SK01

