


**Roof Plan - Existing**

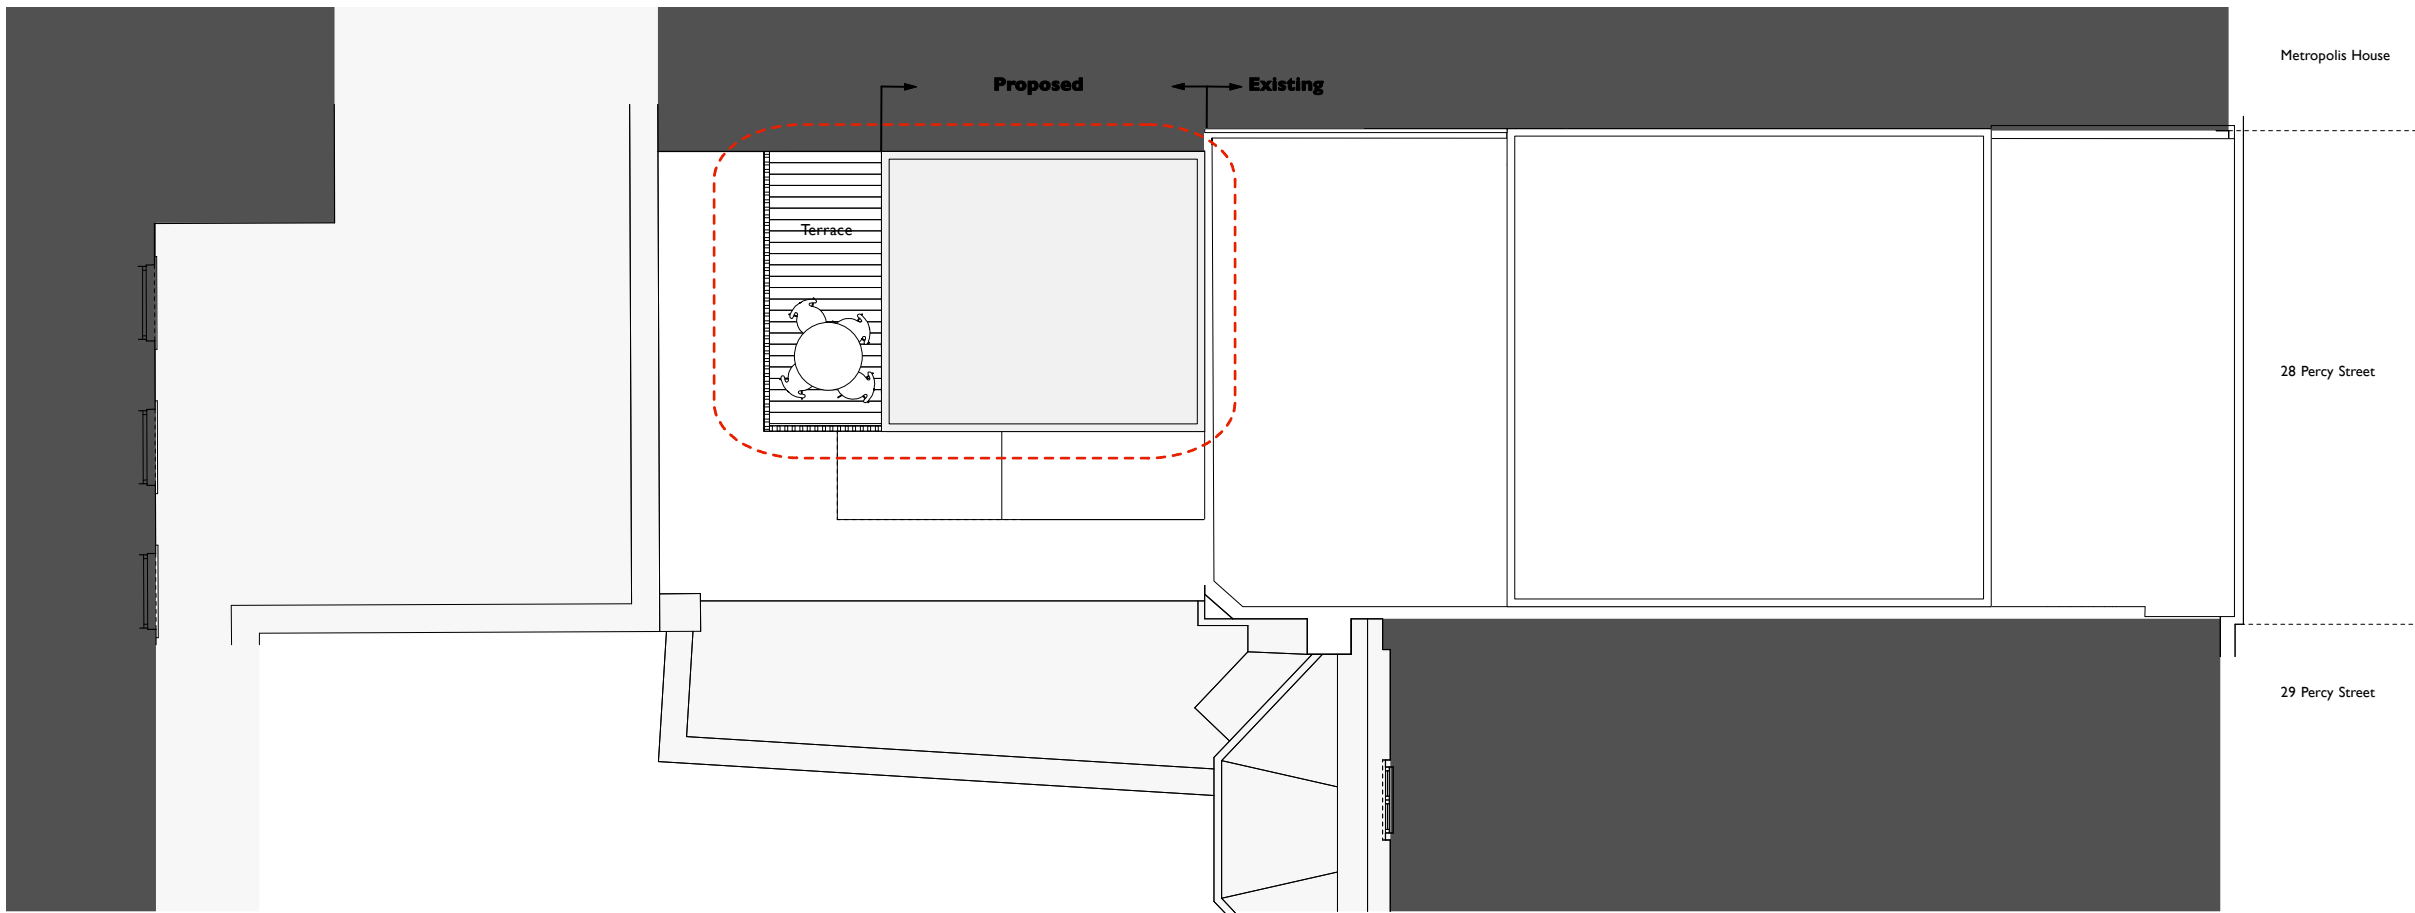

**Roof Plan - Proposed**

**KEY**

- New
- Existing

Revisions: \_\_\_\_\_ Notes: 1 All dimension in mm and to be checked on site

Type: **GENERAL ARRANGEMENT**

Dwg.no: **P-1317-103**

Date: **August 2013** Client: **Halcyon Property**

Scale: **1.50@A1** Job Title: **28 Percy Street Extension**

Drawn/checked by: **KW/JH** Drawing Title: **Proposed Roof Plan**

Copyright Satellite Architects Limited  
Do not scale from this drawing.  
All dimensions to be checked on site.  
www.satellitearchitects.com

Unit 3E, Whitechapel Technology Centre, 75 Whitechapel Road  
London E1 1DU T: 020 7539 3020 F: 020 7247 0606  
**satellitearchitects**

PLANNING