



Section Thru'
Scale 1/4

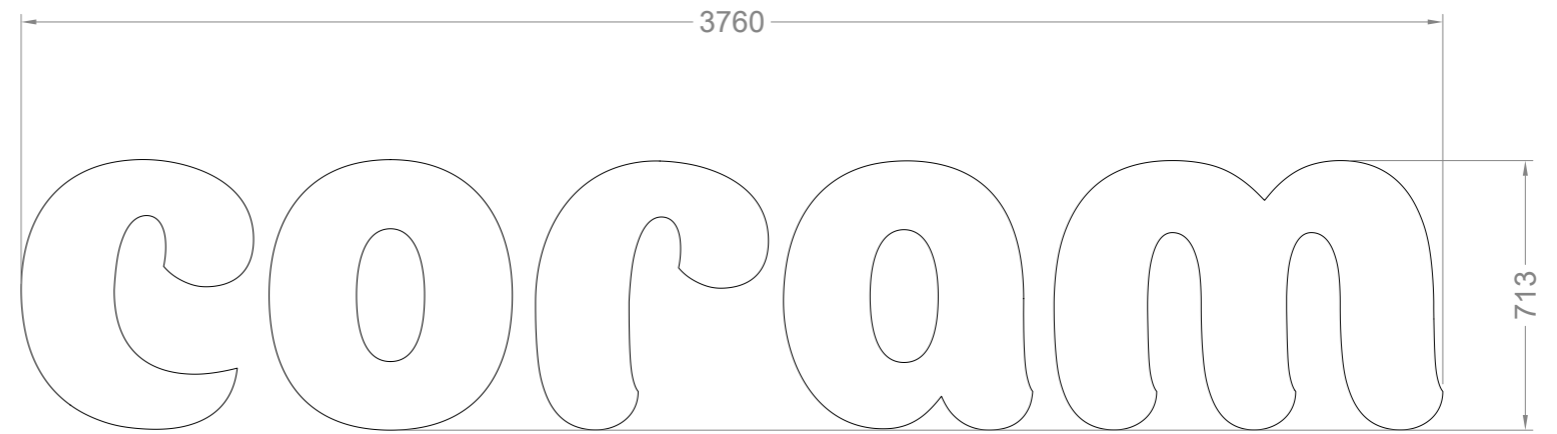

Front Elevation
Scale 1/20

IMPORTANT NOTE: THE LOGO SHOWN IS FOR VISUAL PURPOSES ONLY. VECTOR ARTWORK REQUIRED BEFORE MANUFACTURE

bridges welded to rear of letters
with M5 studs for fixing into brick/stone background

 SIGNS LIMITED <small>PJ SIGNS LIMITED 22-24 BUCKINGHAM SQUARE WICKFORD BUSINESS PARK WICKFORD ESSEX SS11 8YQ TEL: 01268 764874 FAX: 01268 764883 WEBSITE: WWW.PJ-SIGNS.COM E-MAIL: DRAWINGS@PJ-SIGNS.COM</small>	Rev	Description	Date	DATE:	13.08.13	SCALE:	As shown	
	1	Letters increased by 10 percent	28/08/13	CLIENT:	THOMAS SINDEN.			
				PROJECT:	CORAM.			
				SUBJECT:	BUILT UP LETTERS.			
				DRAWN BY:	JAM	Dwg NO:	001/12172	REVISION:
Allow ±: 1mm on all measurements unless otherwise stated							Dwg Size:	A3