
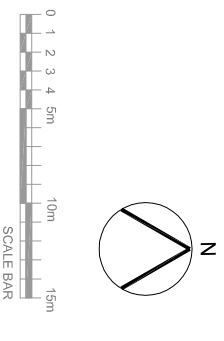


Notes

General:

1. Do not scale from this drawing. All dimensions are millimeters unless otherwise stated.
2. This drawing is for information purposes only. All dimensions and levels data are indicative only and subject to detailed structural and architectural design.
3. Floor level datum indicative only.
4. Copyright 'Trenter' McKenna Architects Ltd. This drawing not to be reproduced without the permission of the architect.

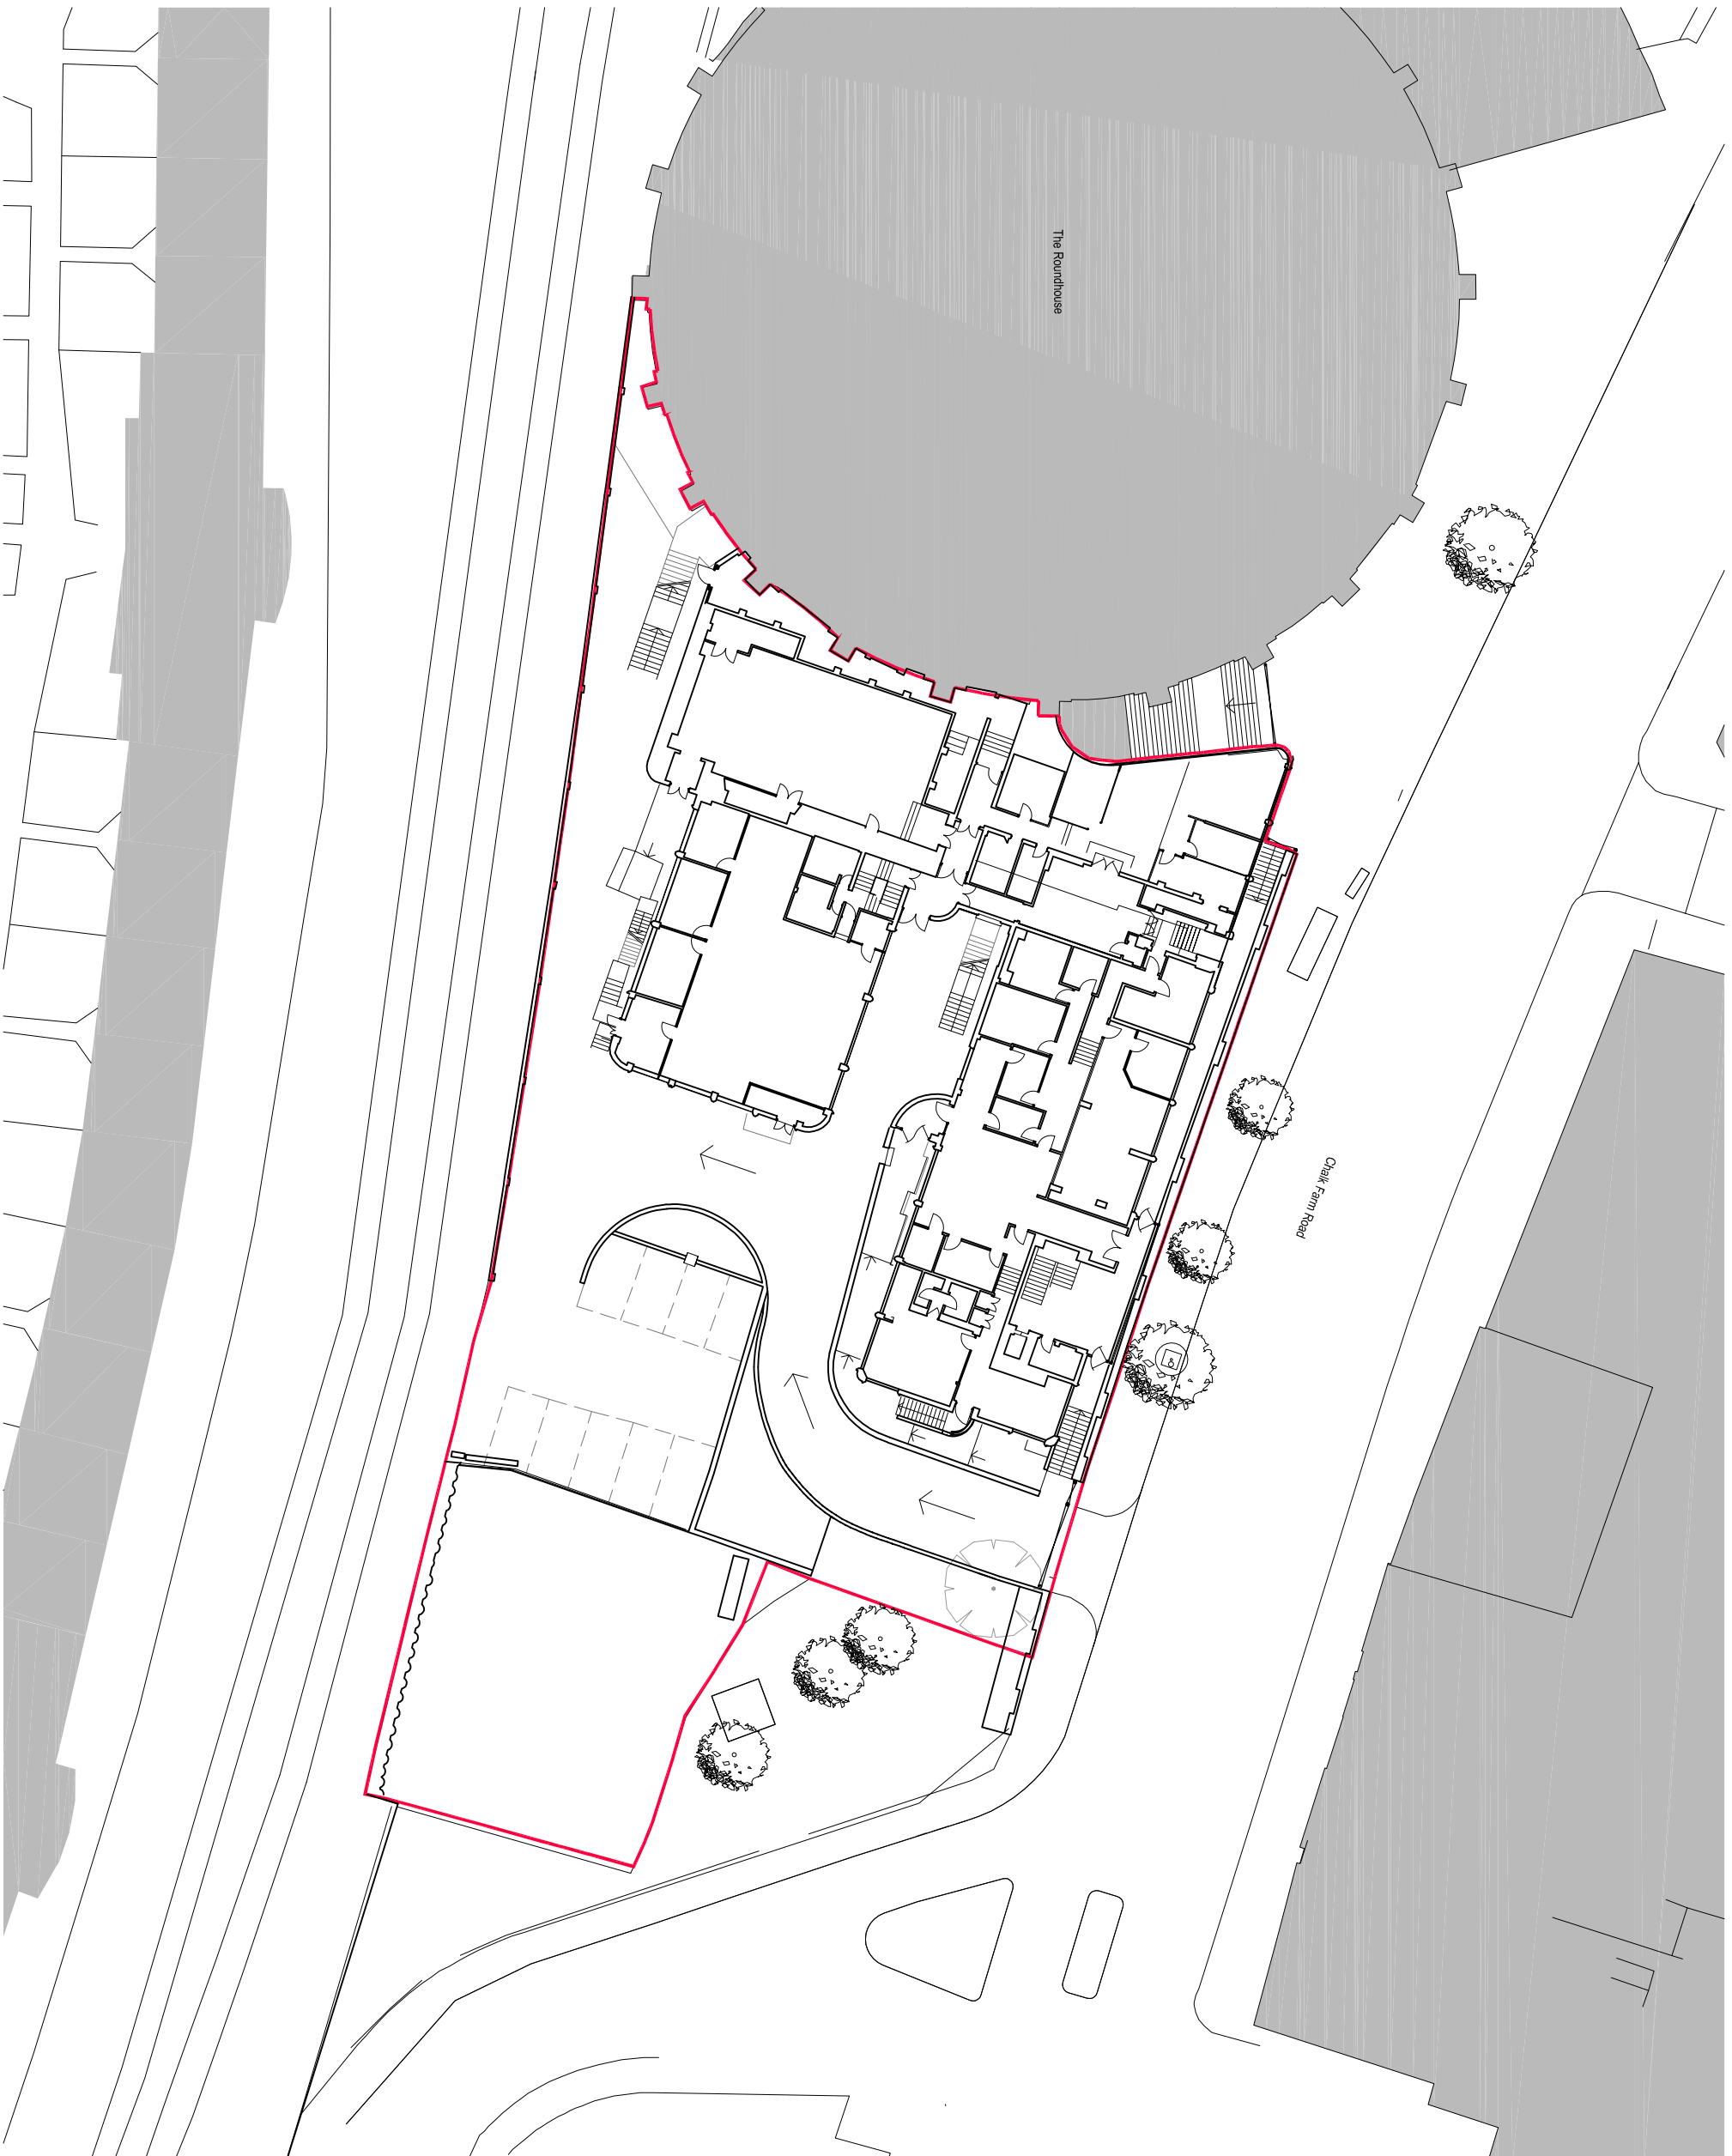

PLANNING APPLICATION ISSUE No. 16-08-2013 P1
Name: CHM Date: Rev

TM Architects

c/o MA 4th Floor 45 Gae Street London EC1V 3RS
T 020 3179 3910 / 020 3179 3916

100 Chalk Farm Road
NW1 8EH

Existing Floor Plans
Upper Ground Floor

Scale: 1:200 @ A1
Scale: 1:400 @ A3

Job Ref: 133 / PL03 / P1
Draw No: / P1
Rev: