



## Notes

### General:


1. Do not scale from this drawing. All dimensions are millimeters unless otherwise stated.
2. This drawing is for information purposes only. All dimensions and levels data are indicative only and subject to detailed structural and architectural design.
3. Floor level datum indicative only.
4. Copyright Trainer Malenus Architects Ltd. This drawing not to be re-produced without the permission of the architect.

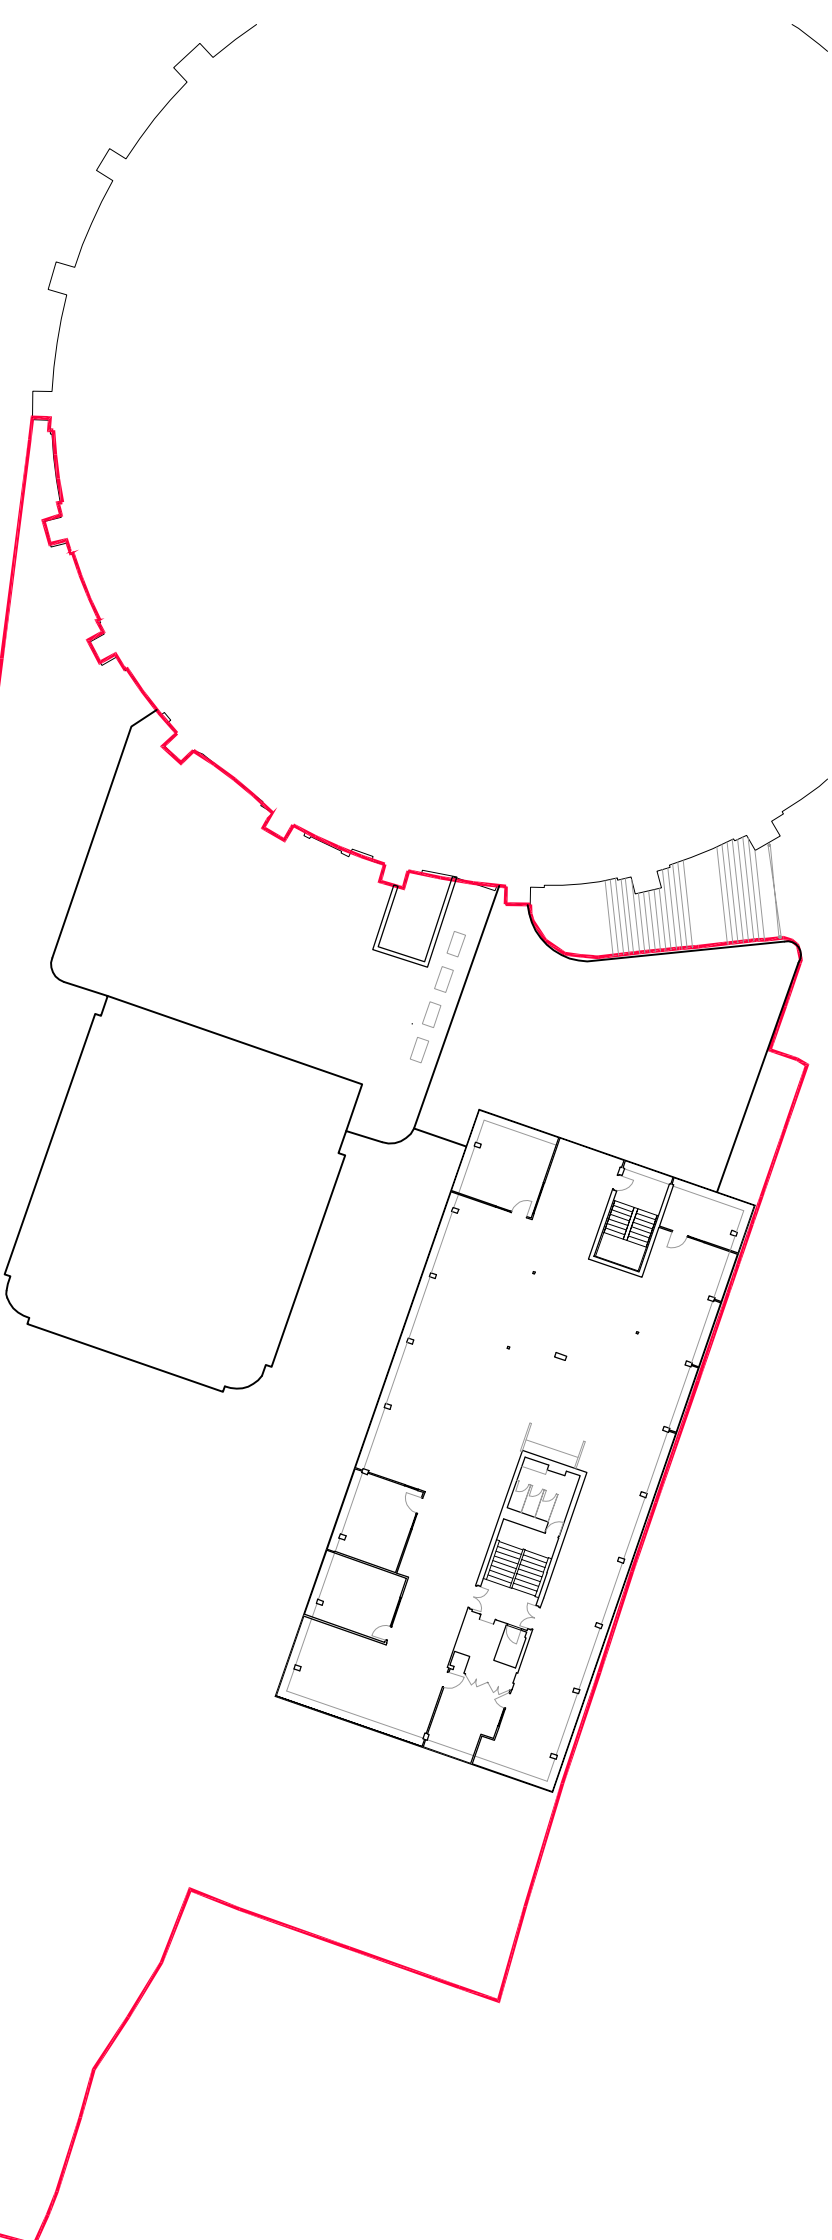

Existing Second Floor Plan

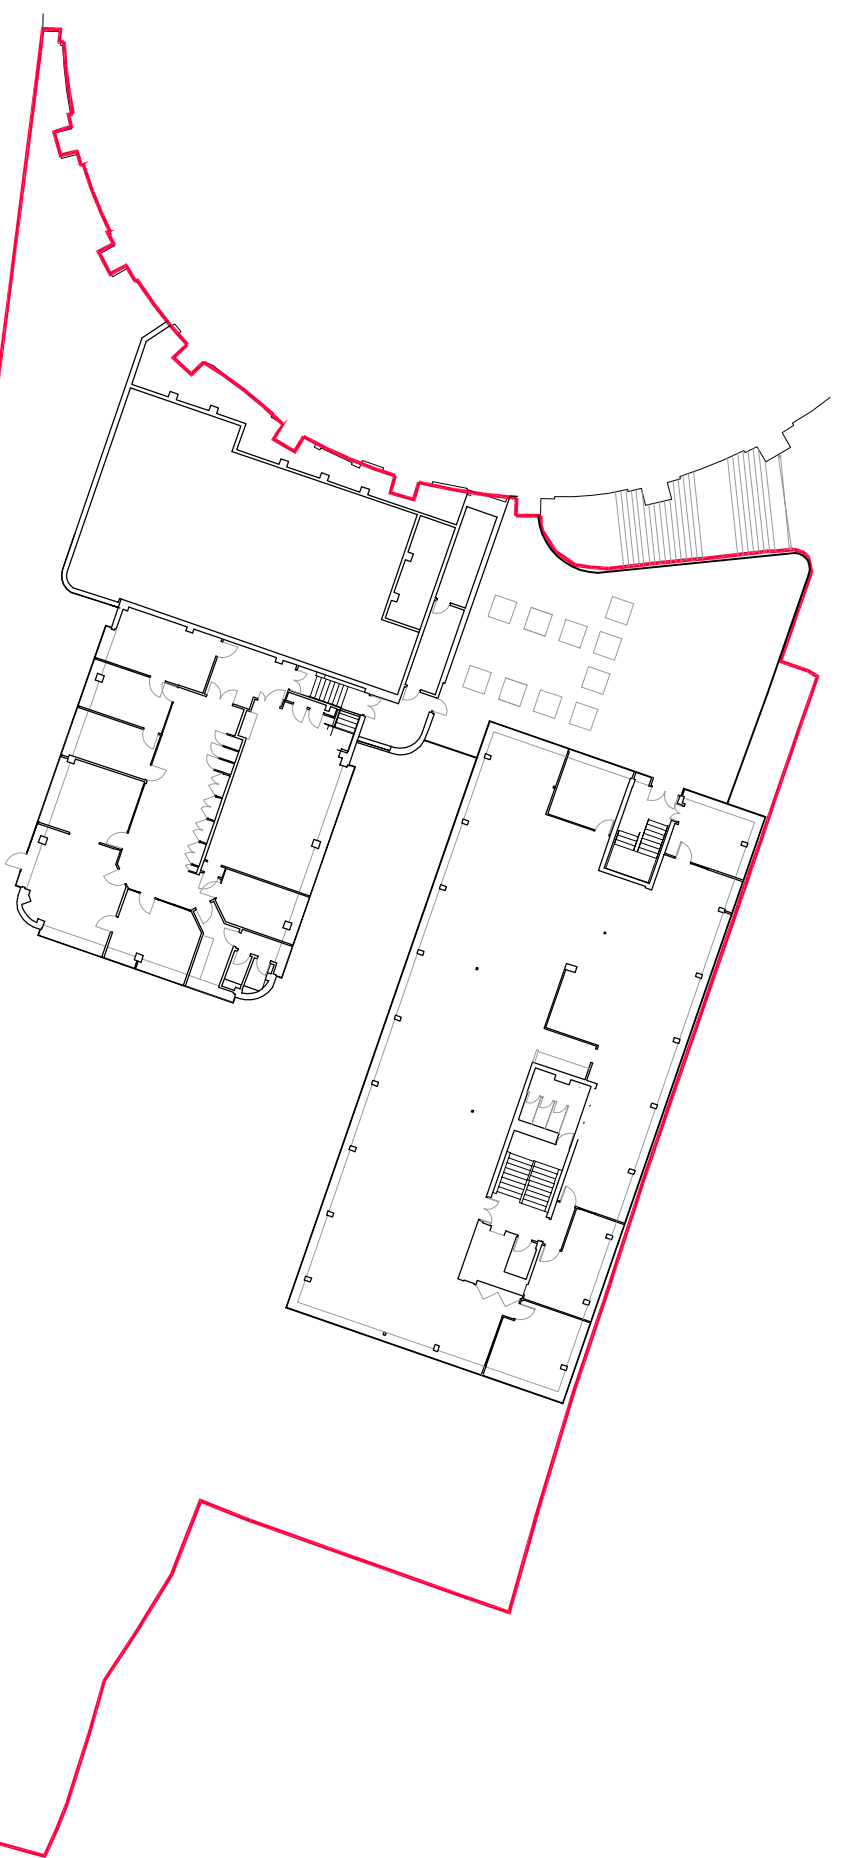

Existing First Floor Plan

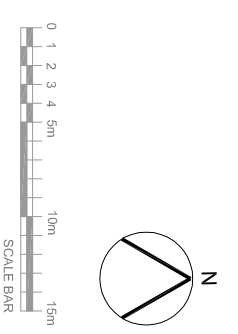

PLANNING APPLICATION ISSUE No: 16-08-2013 P1  
Name: CHM Date: Rev

**TM Architects**  
c/o MA 4th Floor 45 Gee Street London EC1V 3RS  
T 020 3179 3910 / 020 3179 3916

**100 Chalk Farm Road**  
NW1 8EH

**Existing Floor Plans**  
**Levels 1 and 2**

Scale: 1:200 @ A1  
Scale: 1:400 @ A3

Job Ref: 133 / PL04 / P1  
Draw No: Rev