



Notes

General:


1. Do not scale from this drawing. All dimensions are millimeters unless otherwise stated.
2. This drawing is for information purposes only. All dimensions and levels data are indicative only and subject to detailed structural and architectural design.
3. Floor level datum indicative only.
4. Copyright Trainer Malenus Architects Ltd. This drawing not to be re-produced without the permission of the architect.

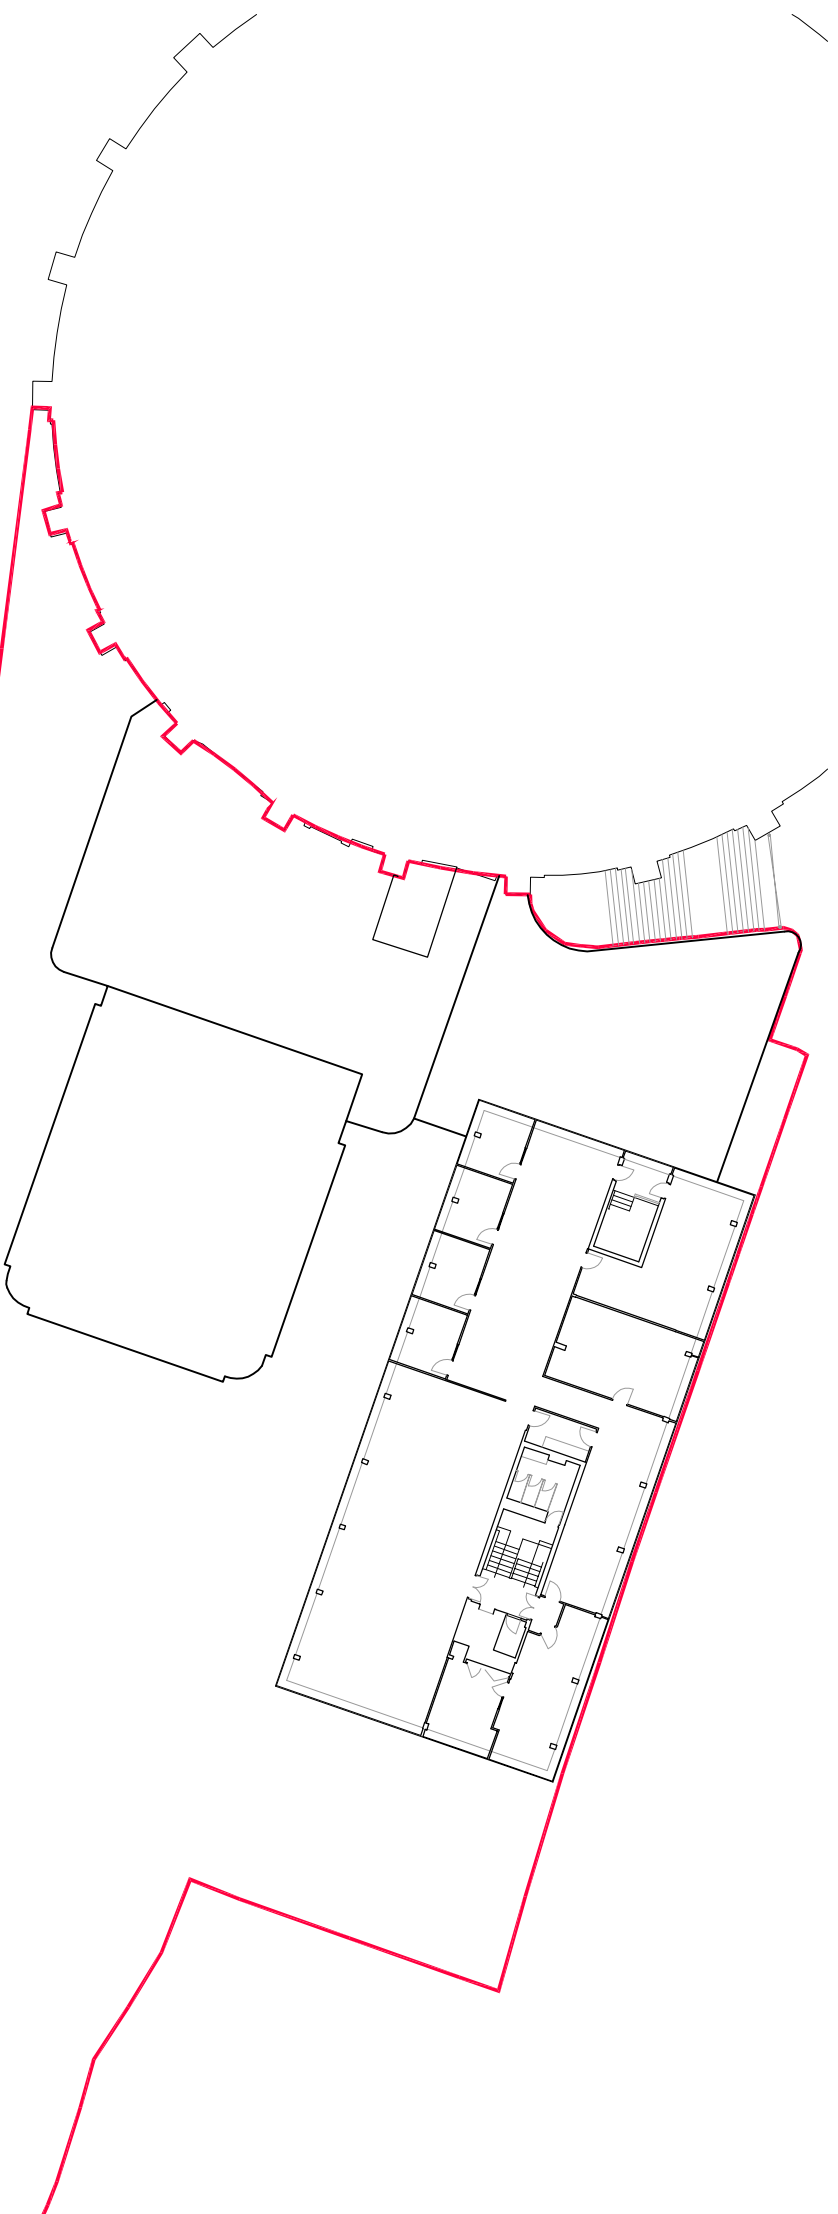

Existing Fourth Floor Plan

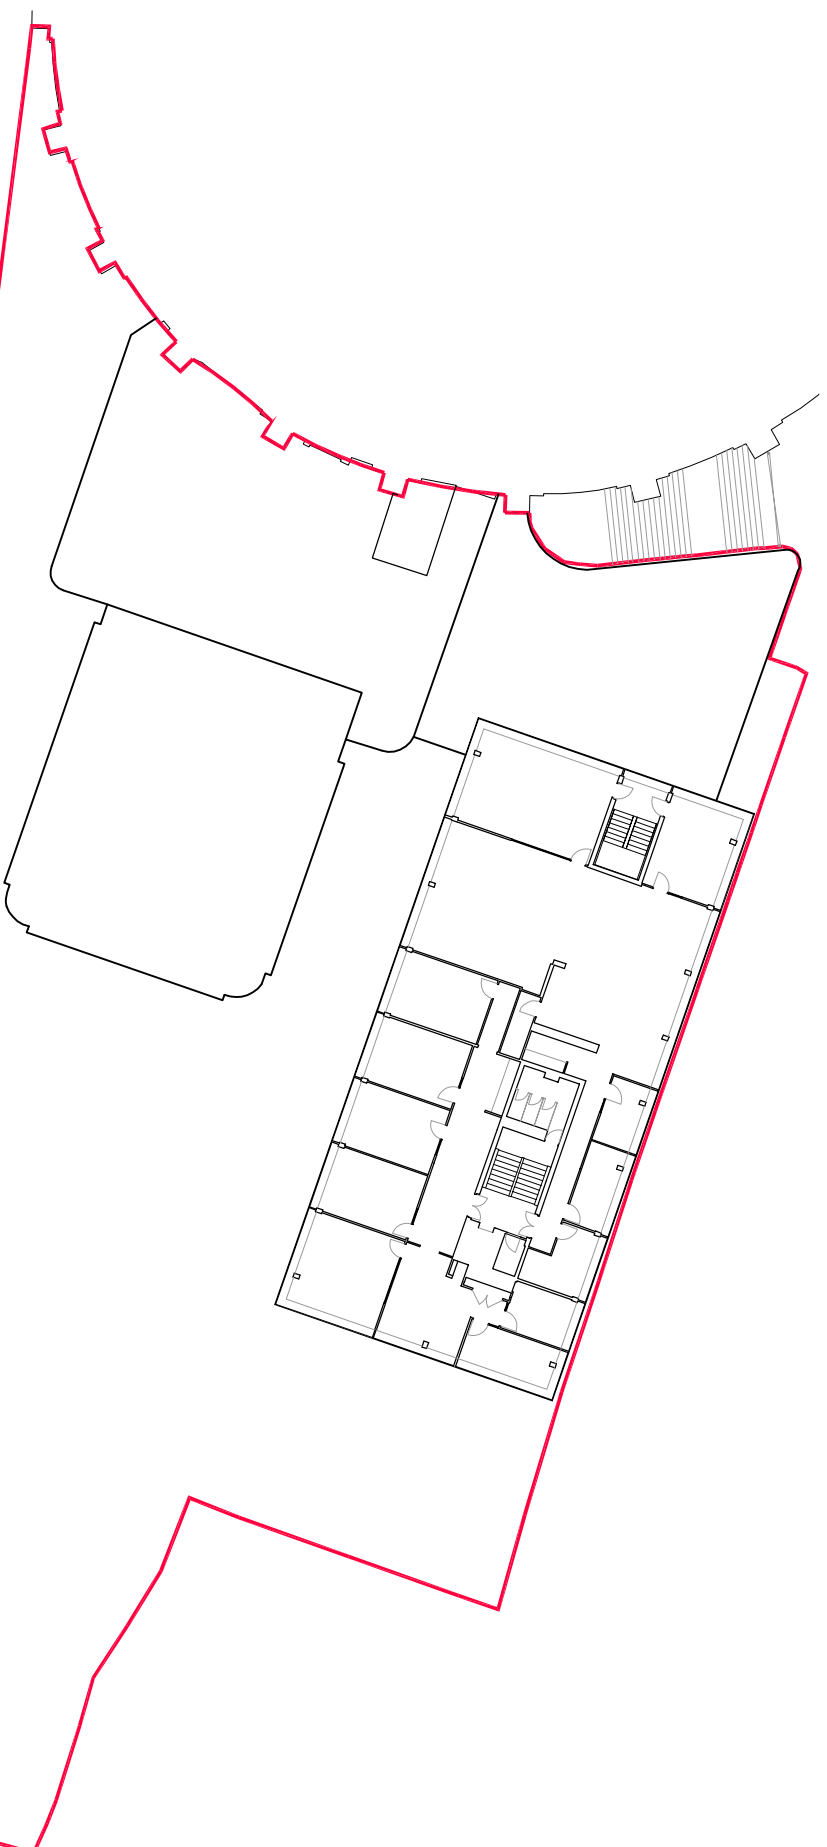

Existing Third Floor Plan

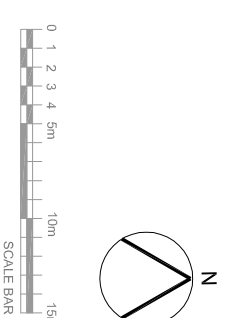

PLANNING APPLICATION ISSUE No: 16-08-2013 P1
Name: CHM Date: Rev

TM Architects

c/o MA 4th Floor 45 Gee Street London EC1V 3RS
T 020 3179 3910 / 020 3179 3916

100 Chalk Farm Road
London NW1 8EH

Existing Floor Plans Levels 3 and 4

Scale: 1:200 @ A1
Scale: 1:400 @ A3

Job Ref: 133 / PL05 / P1
Date: Rev