
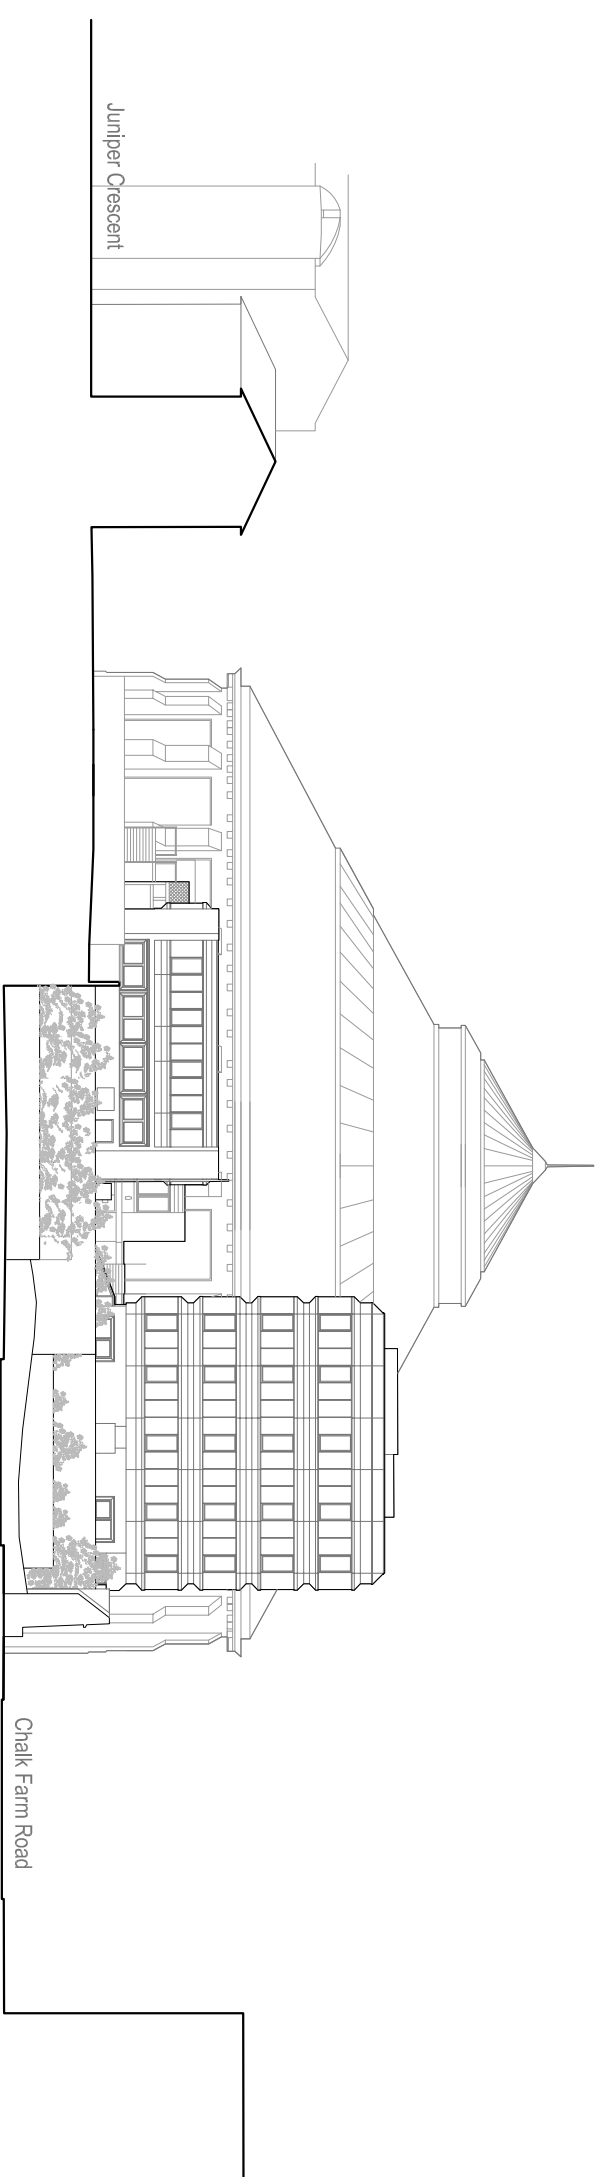



Notes

General:


1. Do not scale from this drawing. All dimensions are millimeters unless otherwise stated.
2. This drawing is for information purposes only. All dimensions and levels data are indicative only and subject to detailed structural and architectural design.
3. Floor level datum indicative only.
4. Copyright Trainer Malenus Architects Ltd. This drawing not to be re-produced without the permission of the architect.

 

Existing East Elevation

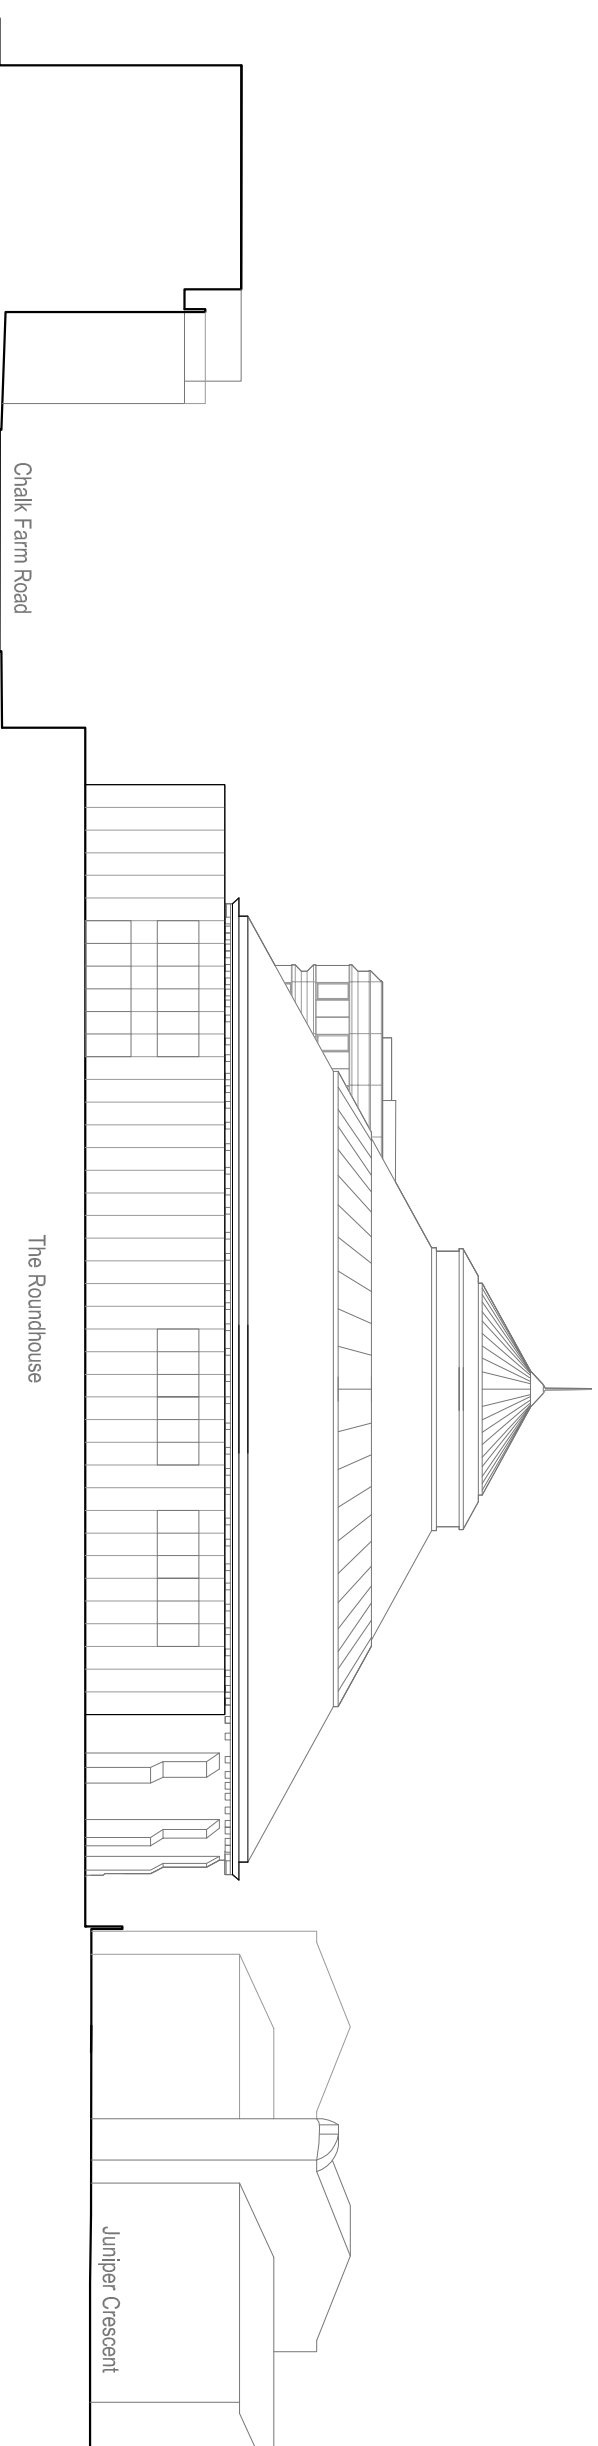

Existing West Elevation

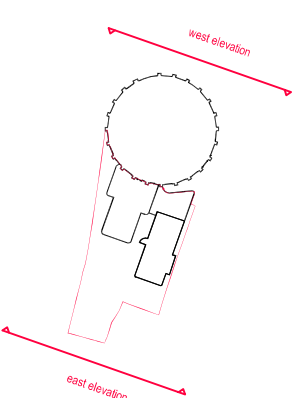

PLANNING APPLICATION/ISSUE No: 16-08-2019 P1
 Name: CHM Date: Rev

T M Architects
 c/o MA 4th Floor 45 Gee Street London EC1V 3RS
 T 020 3179 3910 / 020 3179 3916

100 Chalk Farm Road
 NW1 8EH

Existing Elevations
East & West

Scale: 1:200 @ A1
 Scale: 1:400 @ A3
 Job Ref: 133 / PL08 / P1
 Draw No: Rev