


Notes


General:

1. Do not scale from this drawing. All dimensions are millimeters unless otherwise stated.
2. This drawing is for information purposes only. All dimensions and levels data are indicative only and subject to detailed structural and architectural design.
3. Floor level datum indicative only.
4. Copyright Tremor Malenus Architects Ltd. This drawing not to be re-produced without the permission of the architect.


 


Tenure Key:	
	Affordable Rent
	Shared Ownership
	Private for Sale
	B1

Floor Plan - Level 4

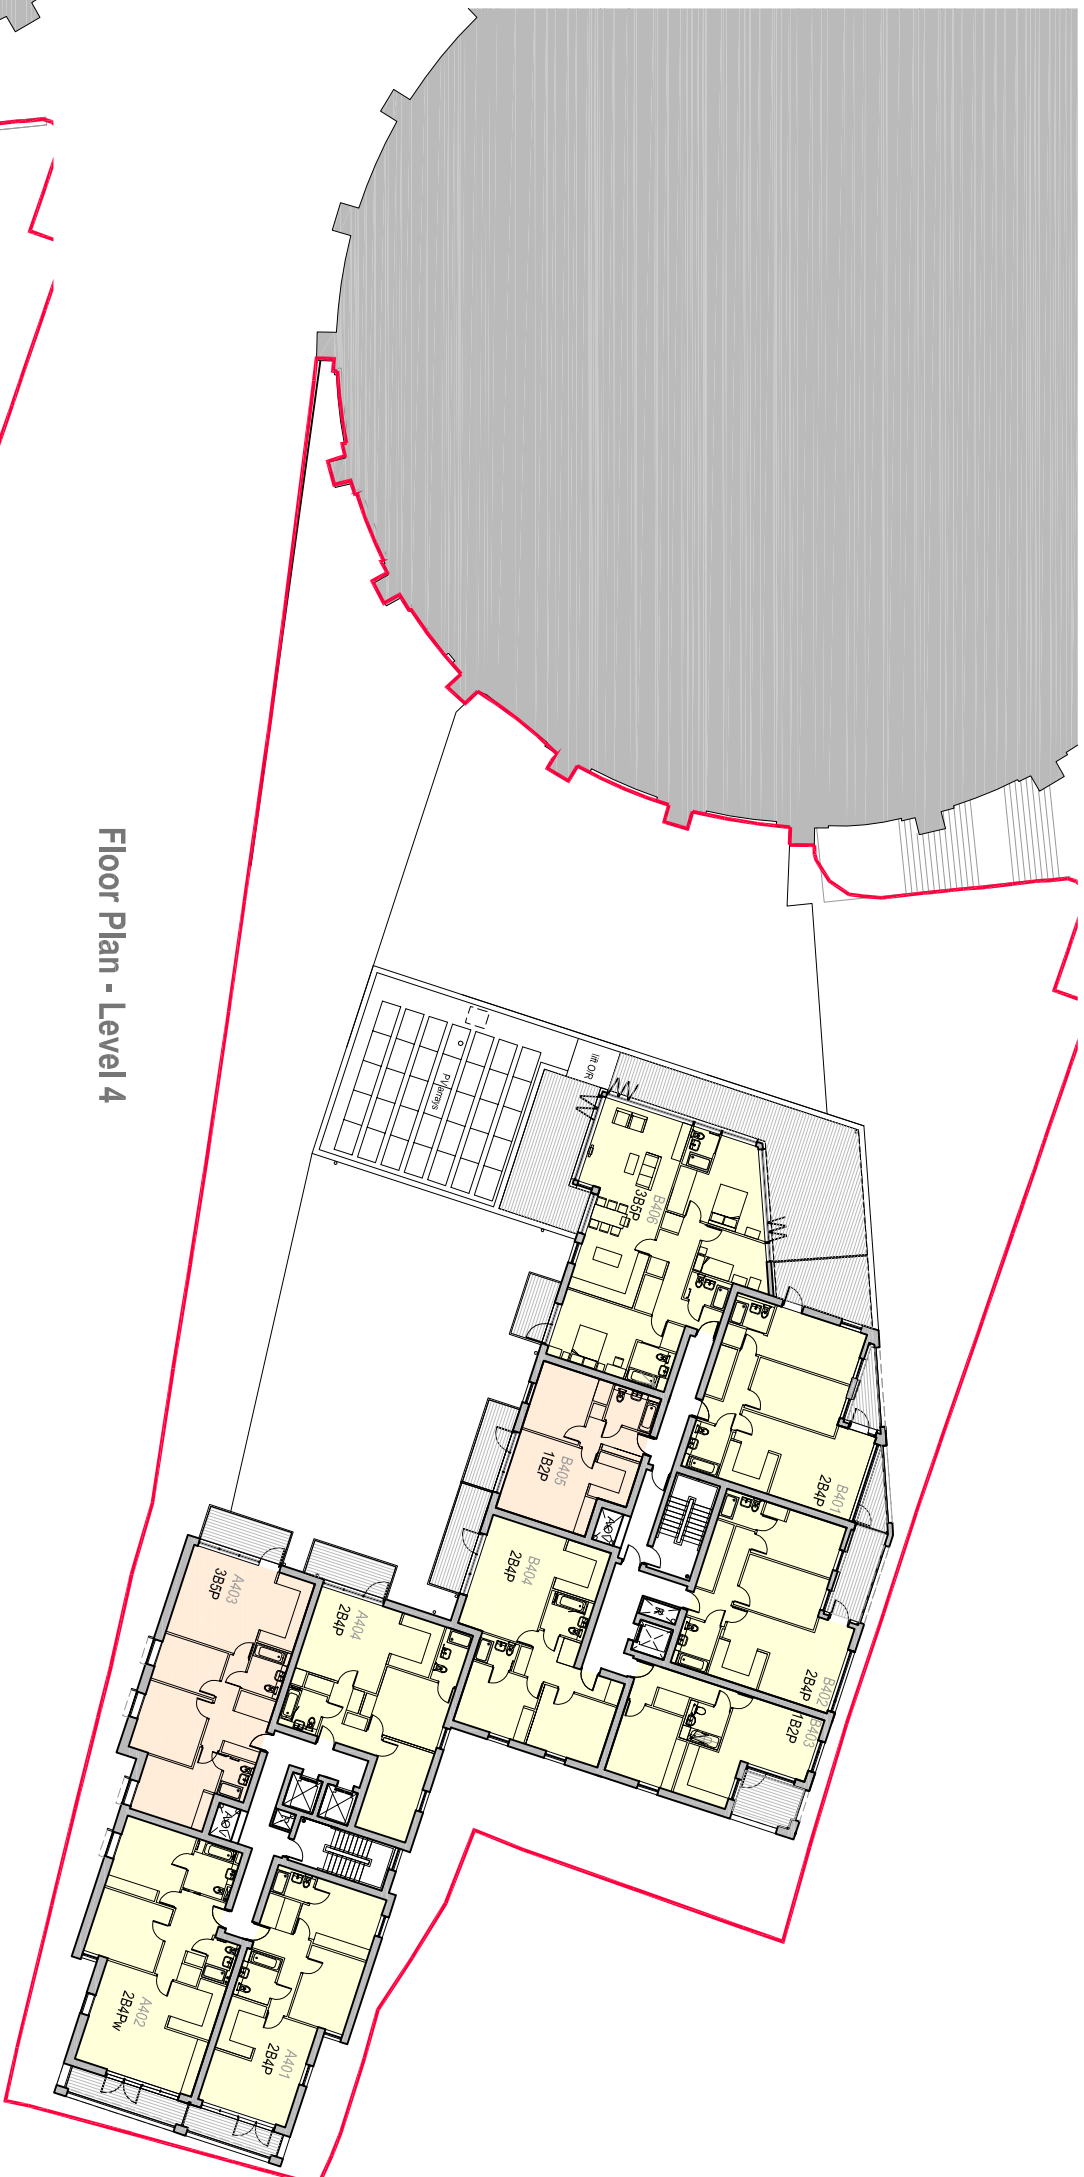

Floor Plan - Level 3

 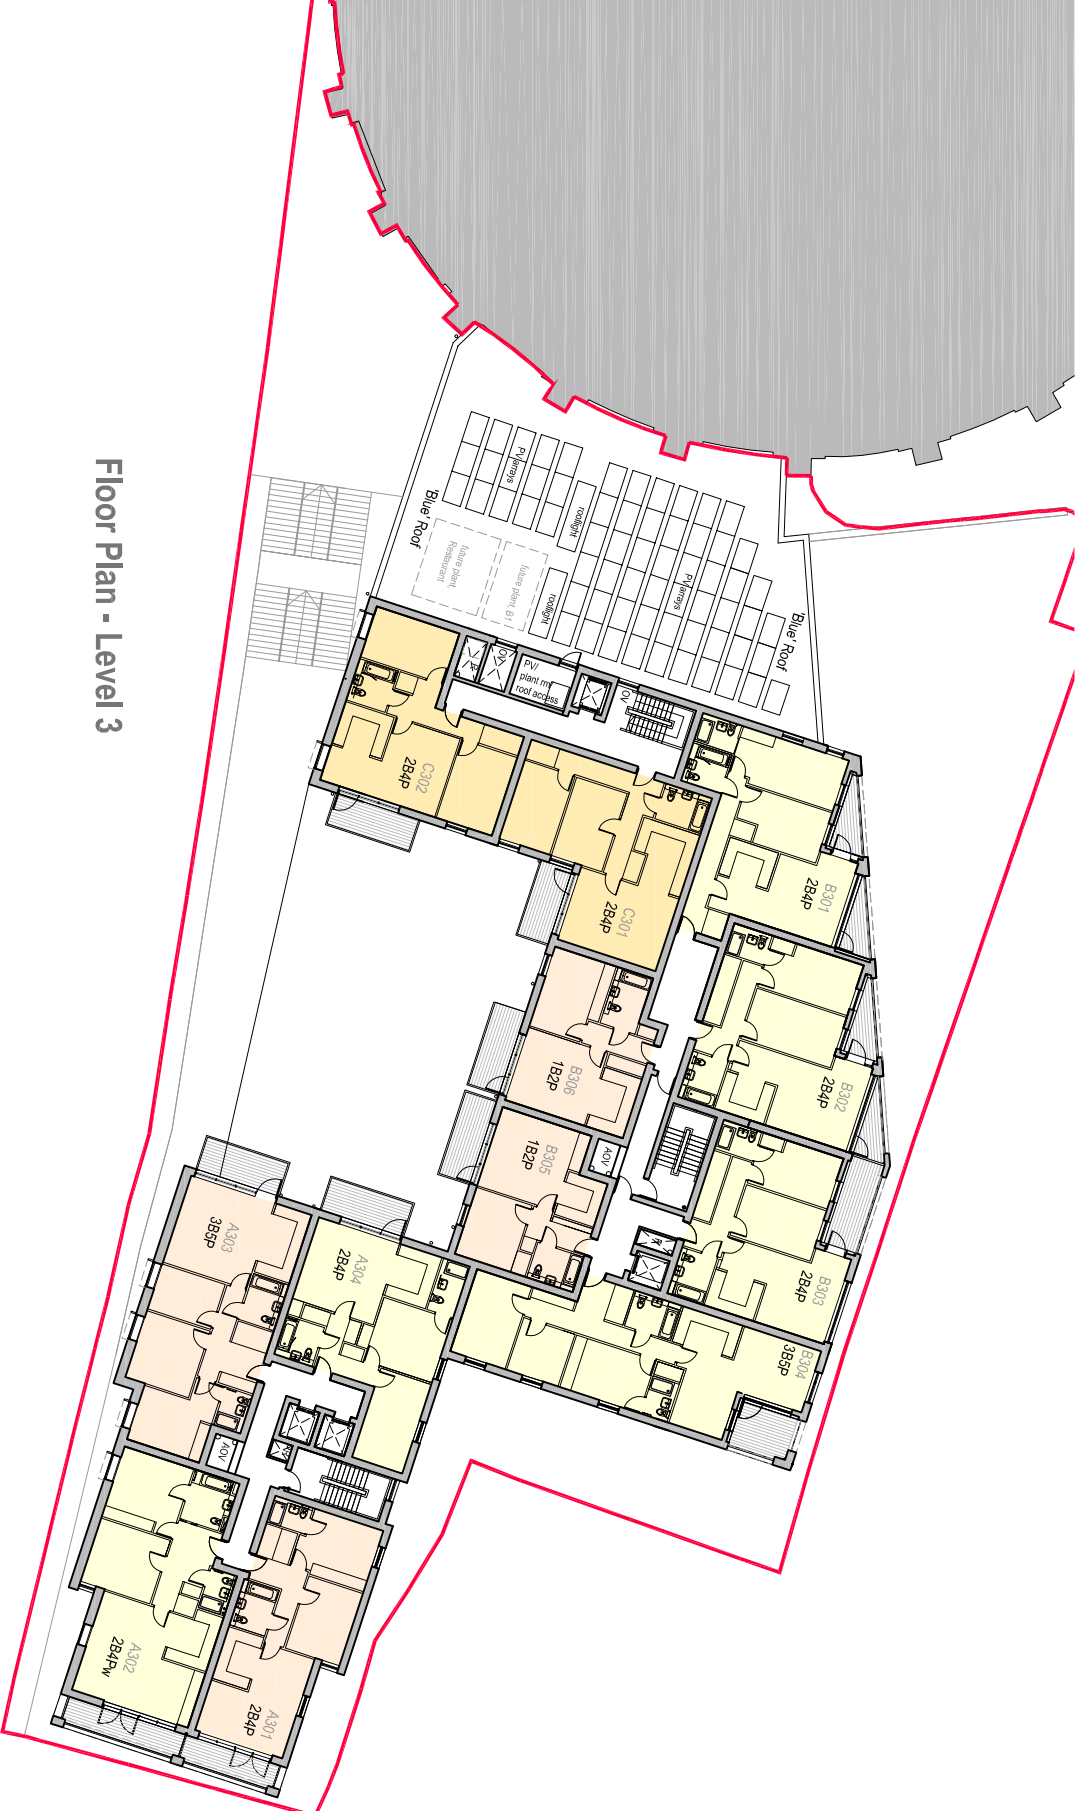

PLANNING APPLICATION ISSUE No: 16-08-2013 P1
 Names: CHMD Date: Rev

TM Architects

c/o MA 4th Floor 45 Gae Street London EC1V 3RS
 T 020 3179 3910 / 020 3179 3916

100 Chalk Farm Road
 London NW1 8EH

Proposed Floor Plans Levels 3 & 4

Scale : 1:200 @ A1
 1:400 @ A3

Job Ref: Dwg No: Rev:

133 / PL13 / P1