


## Notes

### General:


1. Do not scale from this drawing. All dimensions are millimeters unless otherwise stated.
2. This drawing is for information purposes only. All dimensions and levels data are indicative only and subject to detailed structural and architectural design.
3. Floor level datum indicative only.
4. Copyright Triter Molanus Architects Ltd. This drawing not to be re-produced without the permission of the architect.

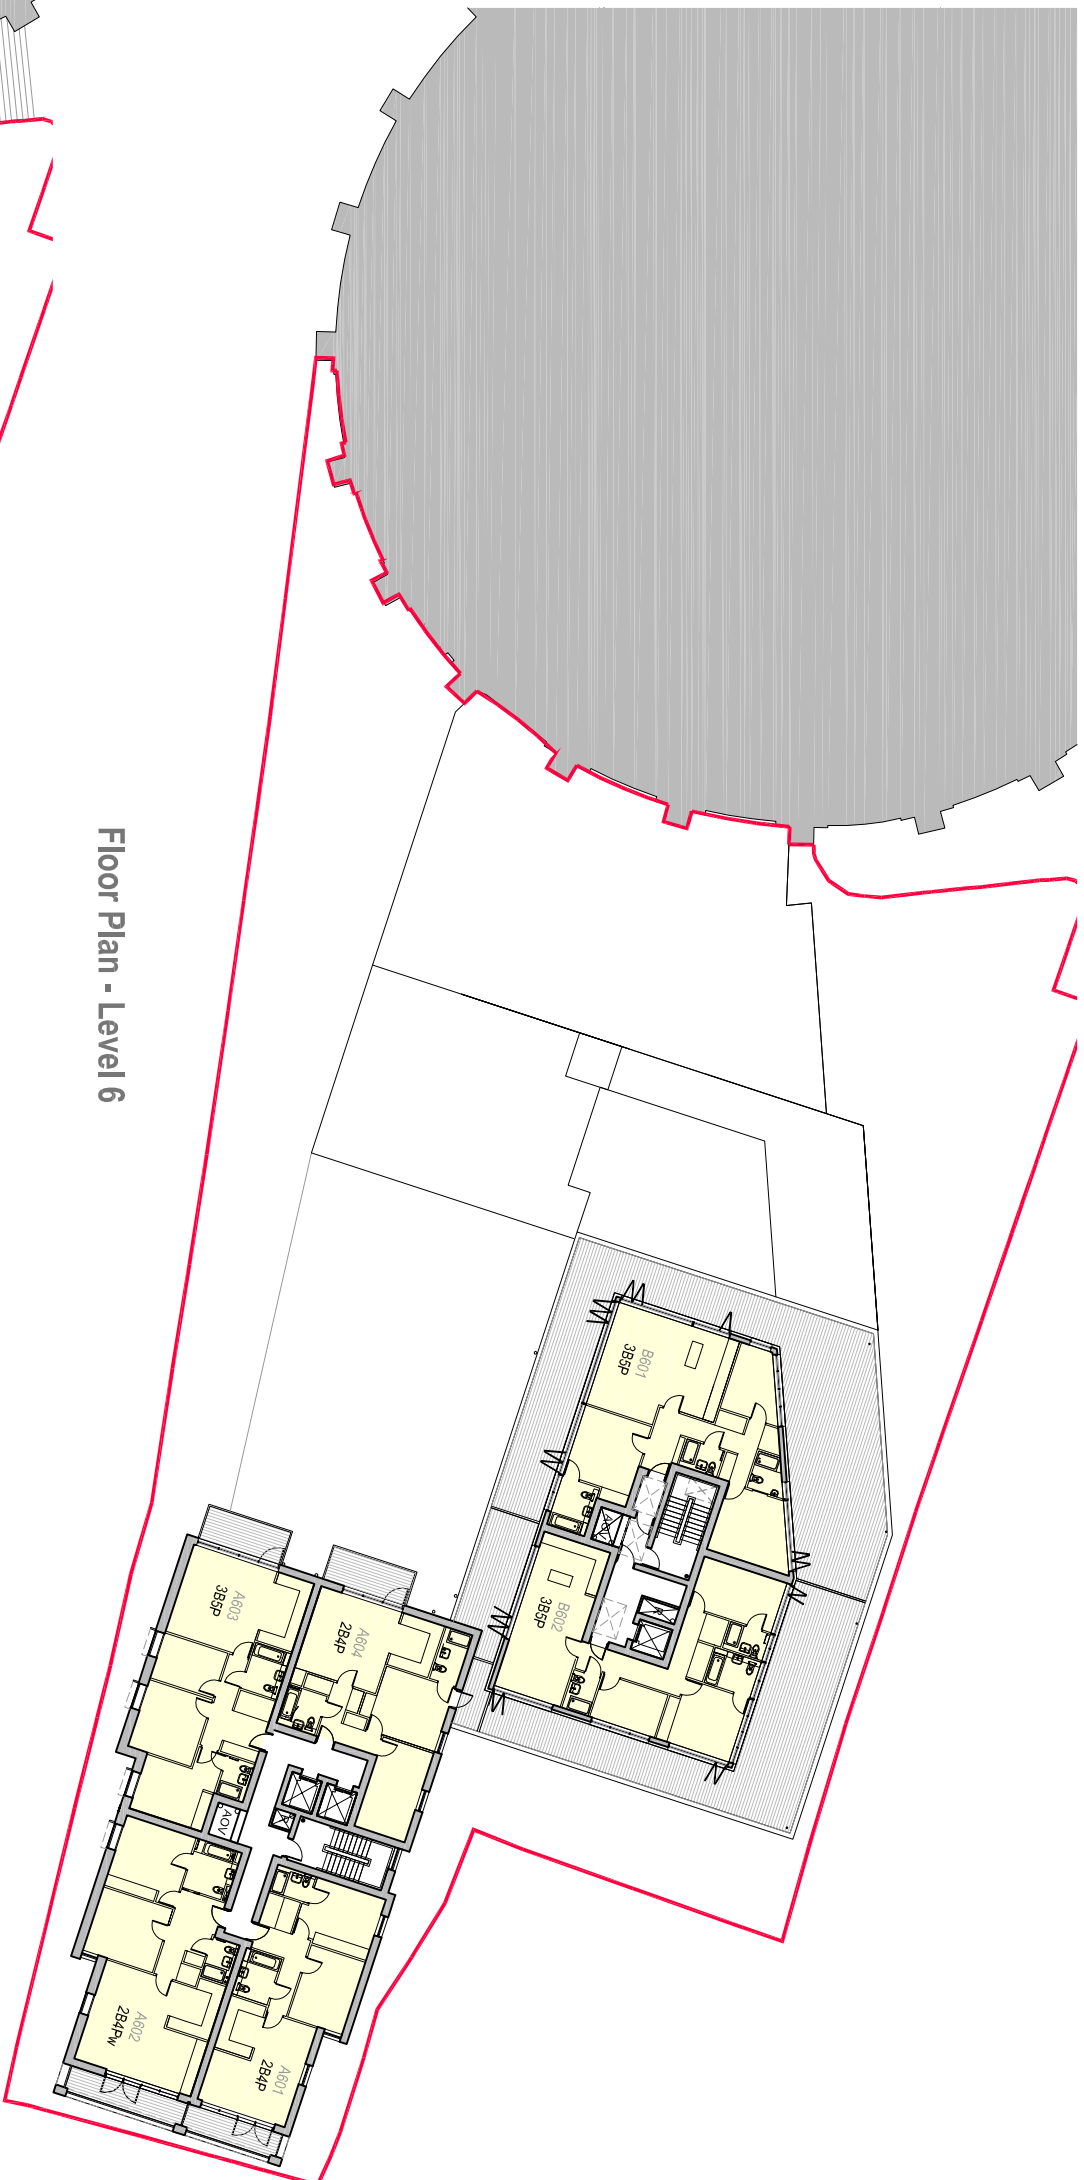

Floor Plan - Level 6



Floor Plan - Level 5

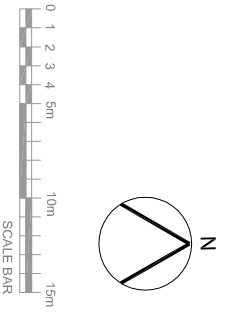

PLANNING APPLICATION ISSUE No. 16/08/2013 P1  
Name: CHM Date: Rev

**TM Architects**

c/o MA 4th Floor 45 Gae Street London EC1V 3RS  
T 020 3179 3910 / 020 3179 3916

**100 Chalk Farm Road**  
London NW1 8EH.

**Proposed Floor Plans**  
**Levels 5 & 6**

Scale : 1:200 @ A1  
Job Ref: Dwg No: Rev

**133 / PL14 / P1**