



Notes

General:


1. Do not scale from this drawing. All dimensions are millimeters unless otherwise stated.
2. This drawing is for information purposes only. All dimensions and levels data are indicative only and subject to detailed structural and architectural design.
3. Floor level datum indicative only.
4. Copyright 'Traner' McManus Architects Ltd. This drawing not to be re-produced without the permission of the architect.

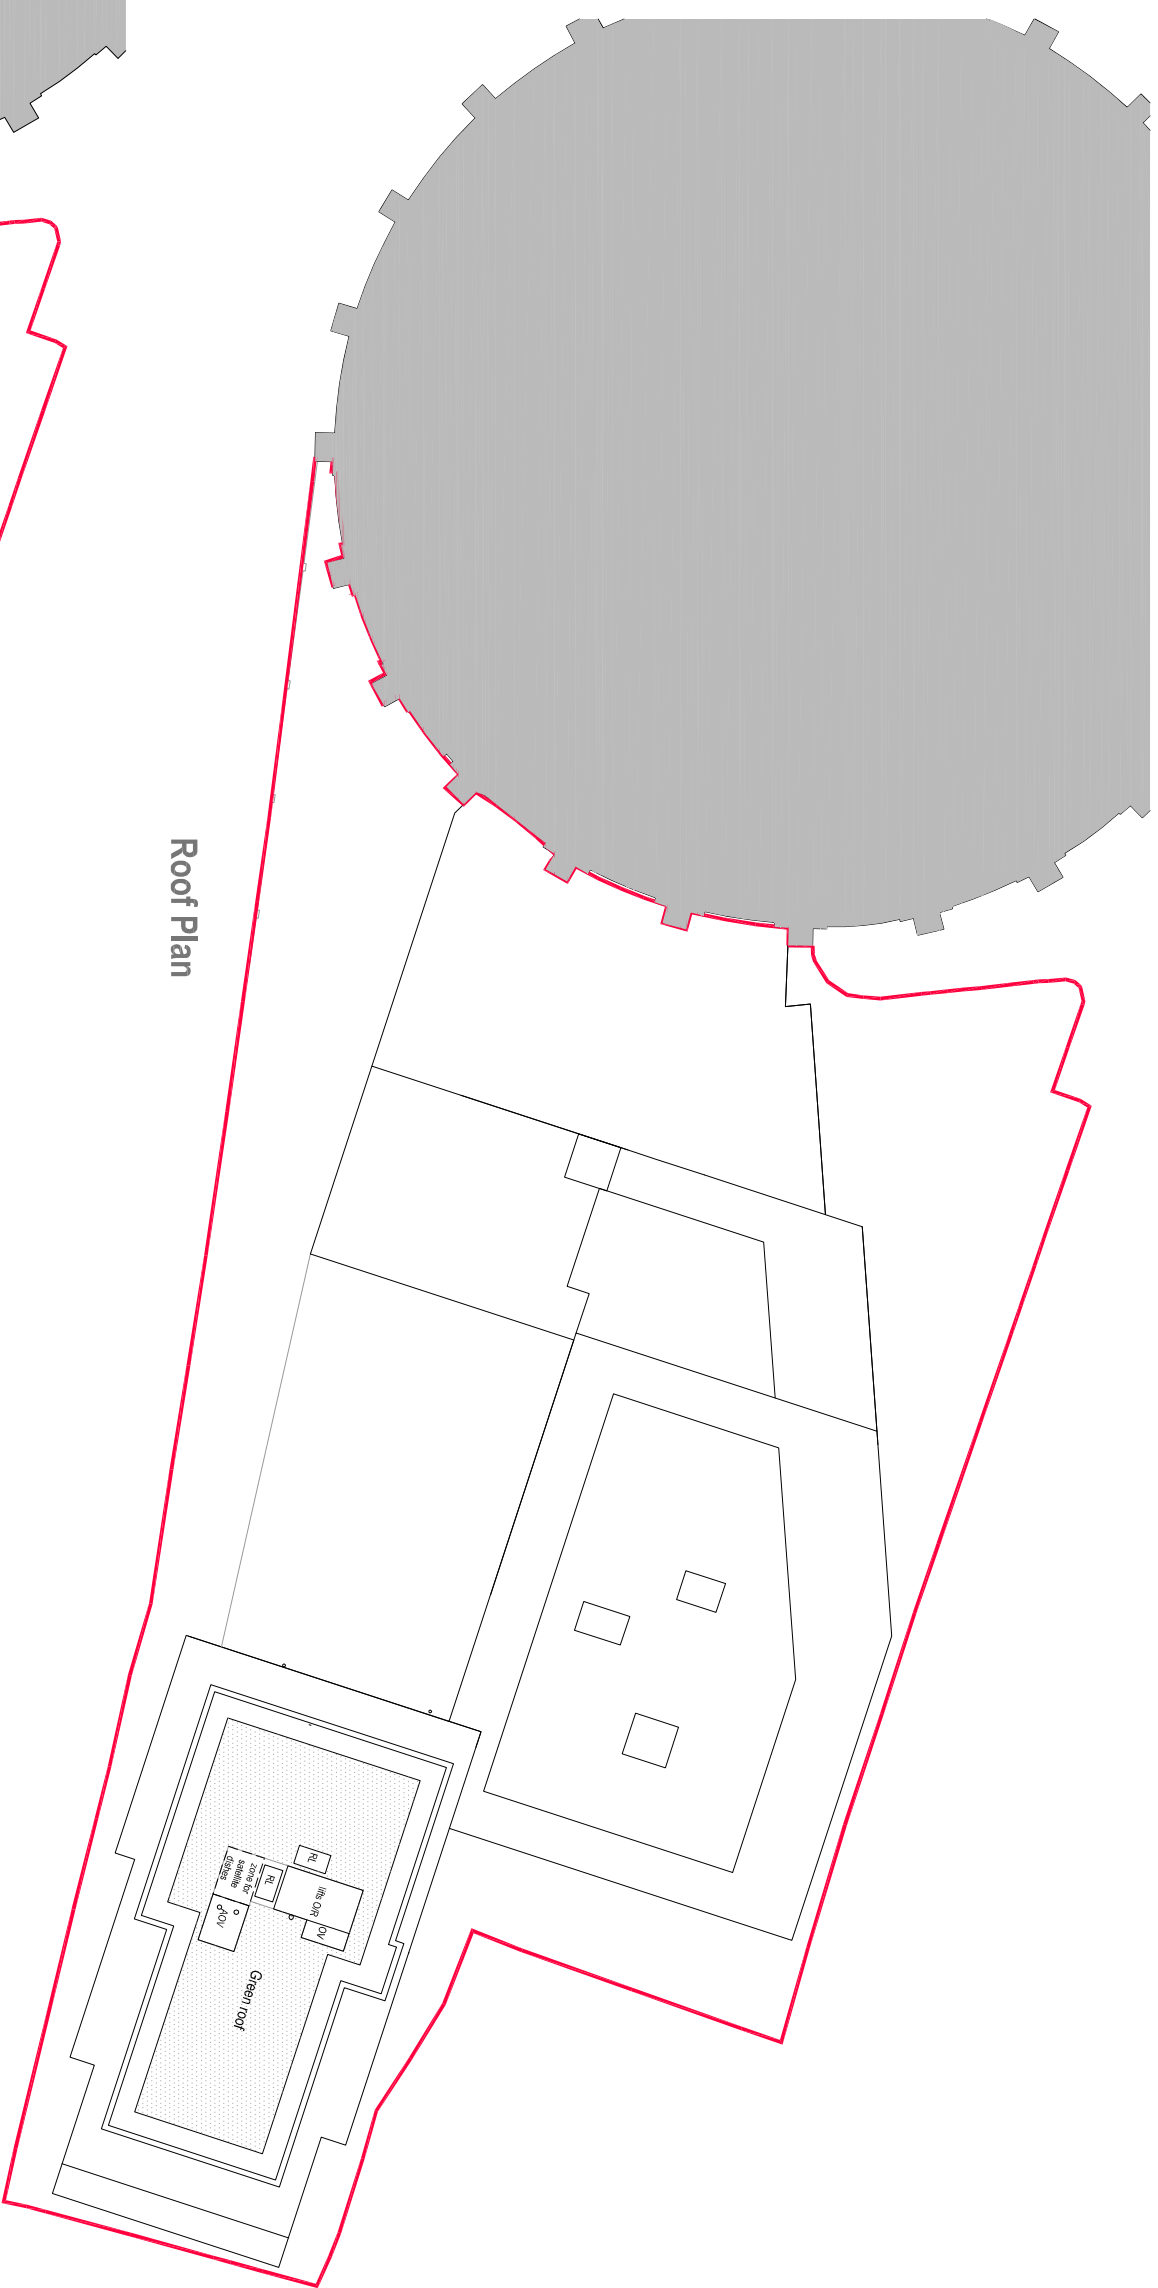

Roof Plan

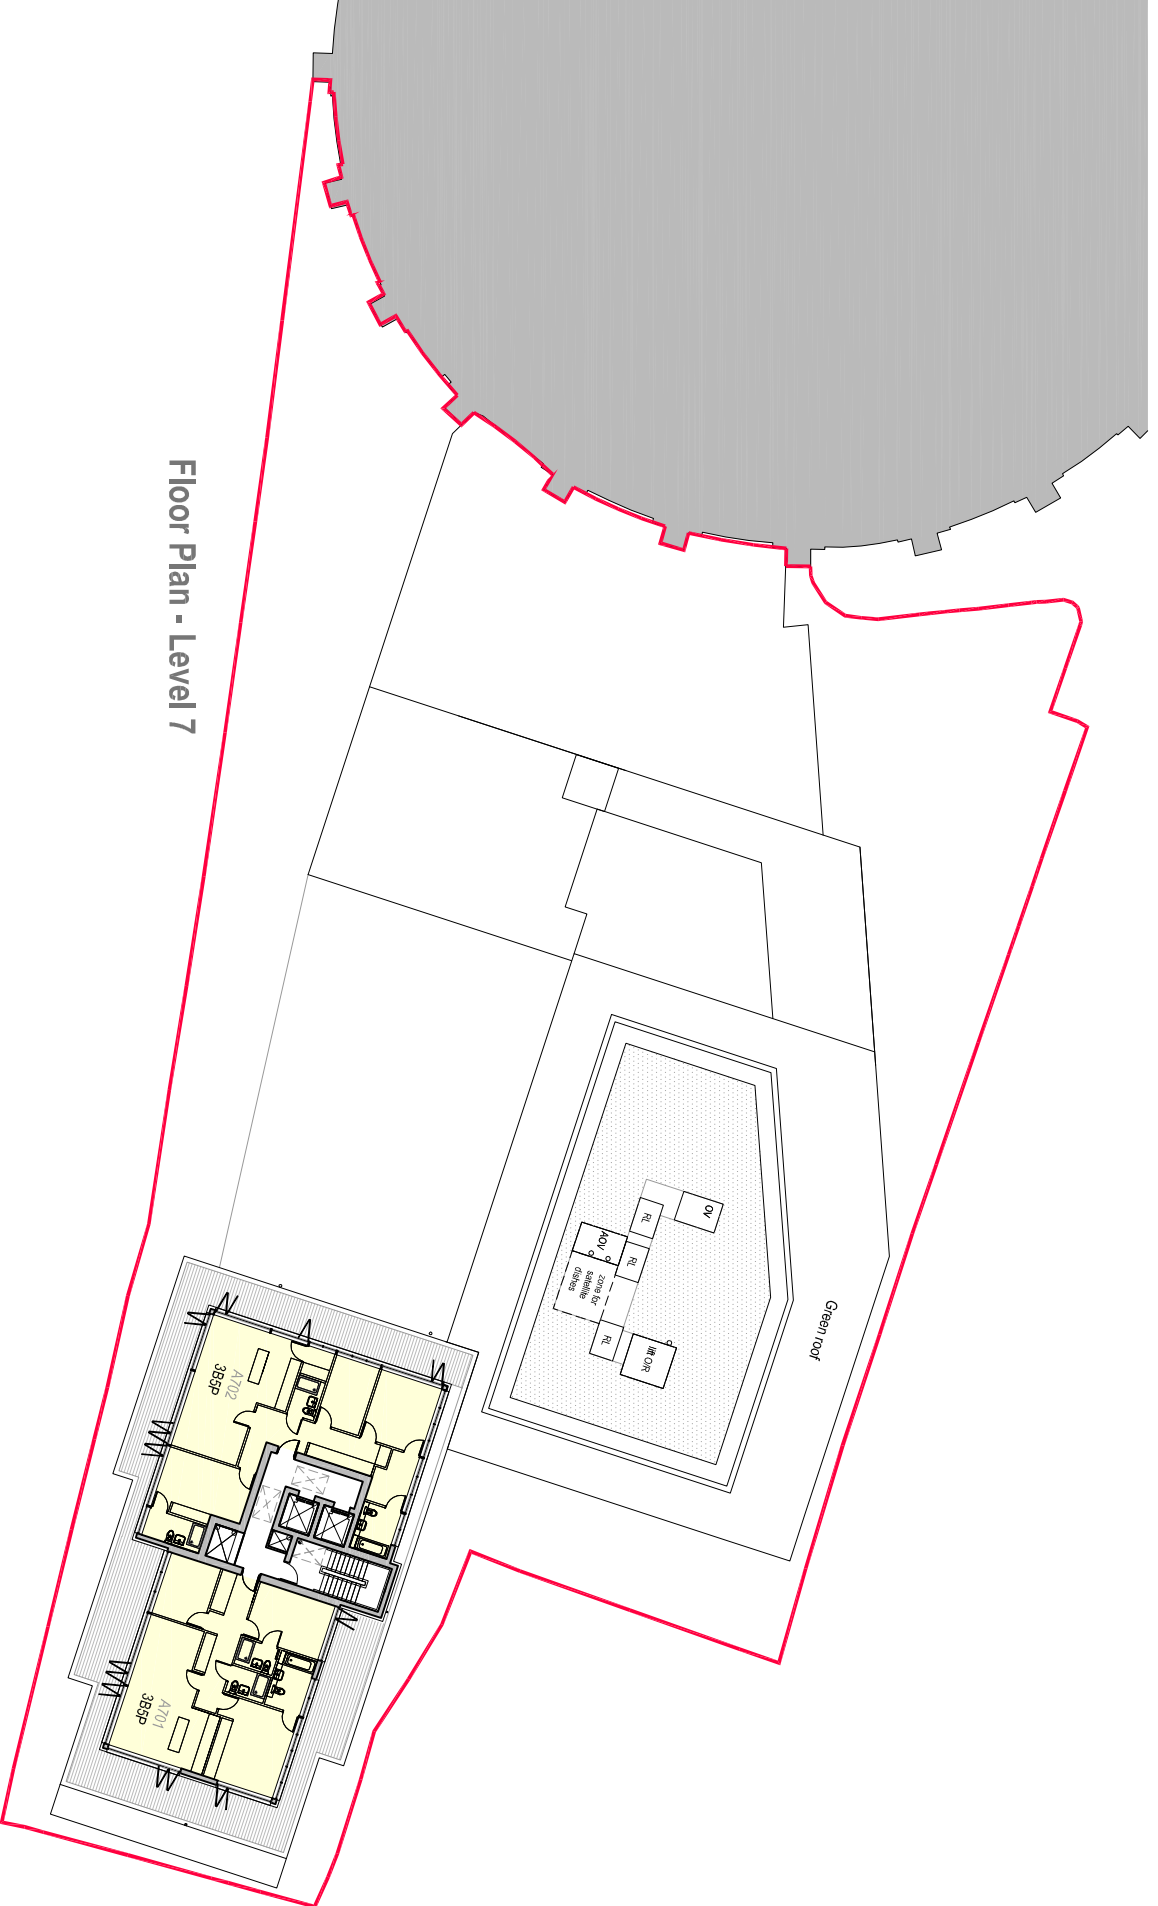

Floor Plan - Level 7

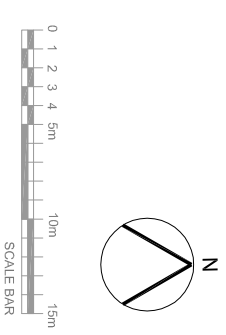

PLANNING APPLICATION/ISSUE No: 16-08-2013 P1
 Names: CHM Date: Rev

TM Architects

CO MA 4th Floor 45 Gee Street London EC1V 3RS
 T 020 3179 3910 / 020 3179 3916

100 Chalk Farm Road
 London NW1 8EH

Proposed Floor Plans Levels 7 & Roof

Scale : 1:200 @ A1

Job Ref: Dwg No: Rev:

133 / PL15 / P1