

Notes

General:


1. Do not scale from this drawing. All dimensions are millimeters unless otherwise stated.
2. This drawing is for information purposes only. All dimensions and levels data are indicative only and subject to detailed structural and architectural design.
3. Floor level datum indicative only.
4. Copyright Tranter McManus Architects Ltd. This drawing not to be re-produced without the permission of the architect.

Elevation Key:


1. Facing brick 1
2. Facing brick 2
3. Facing brick 3
4. Composite aluminium windows and doors (PPC)
5. Aluminium cladding (PPC)
6. Aluminium inverted L solar shading fin to windows (PPC)
7. Aluminium curtain walling (PPC)
8. Steel railings and gates (painted)
9. Structural glass balustrading with h/w handrail
10. Aluminium brise soleil (PPC)
11. Aluminium horizontal louvres (PPC)
12. Laminated structural glass acoustic barrier
13. Stainless steel frame for vertical planting
14. Translucent glass screen
15. Refer to detail drawings PL21-PL23 for brickwork detailing
16. Aluminium rainwater goods (PPC)




Proposed East Elevation

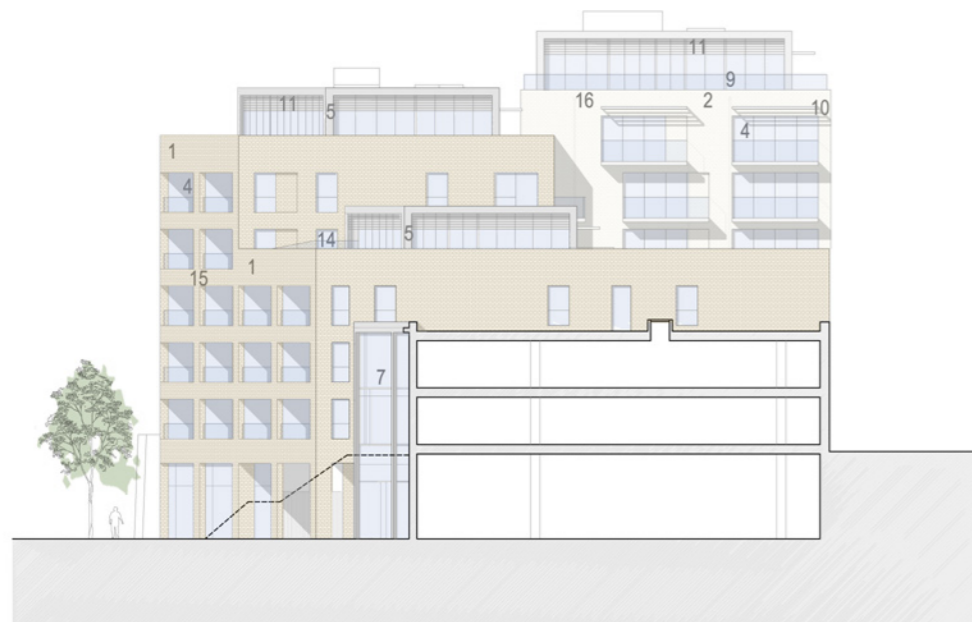

Proposed West Elevation

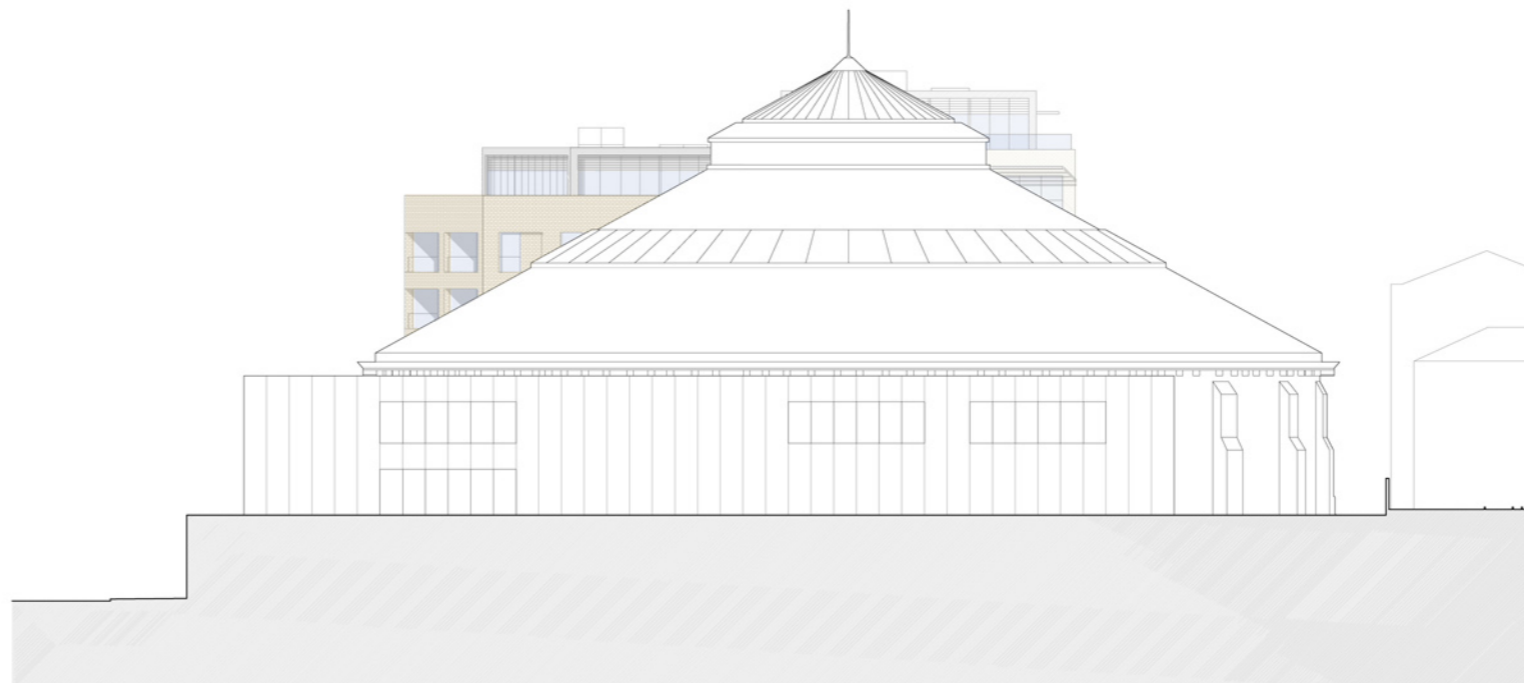

West Elevation in context

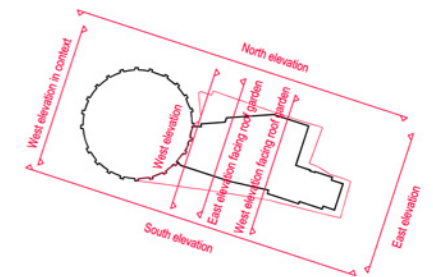

PLANNING APPLICATION ISSUE kb 16-08-2013 P1
Notes Chkd Date Rev

TM Architects
c/o MA 4th Floor 45 Gee Street London EC1V 3RS
T 020 3179 3910 / 020 3179 3916

100 Chalk Farm Road
London NW1 8EH

**Proposed Elevations
East & West**

Sheet 2 of 3 Scale : 1:200 @ A1
Scale : 1:400 @ A3

Job Ref Dwg No Rev

133 / PL18 P1