


Notes


General:

1. Do not scale from this drawing. All dimensions are millimeters unless otherwise stated.
2. This drawing is for information purposes only. All dimensions and levels data are indicative only and subject to detailed structural and architectural design.
3. Floor level datum indicative only.
4. Copyright Tranter McManus Architects Ltd. This drawing not to be re-produced without the permission of the architect.

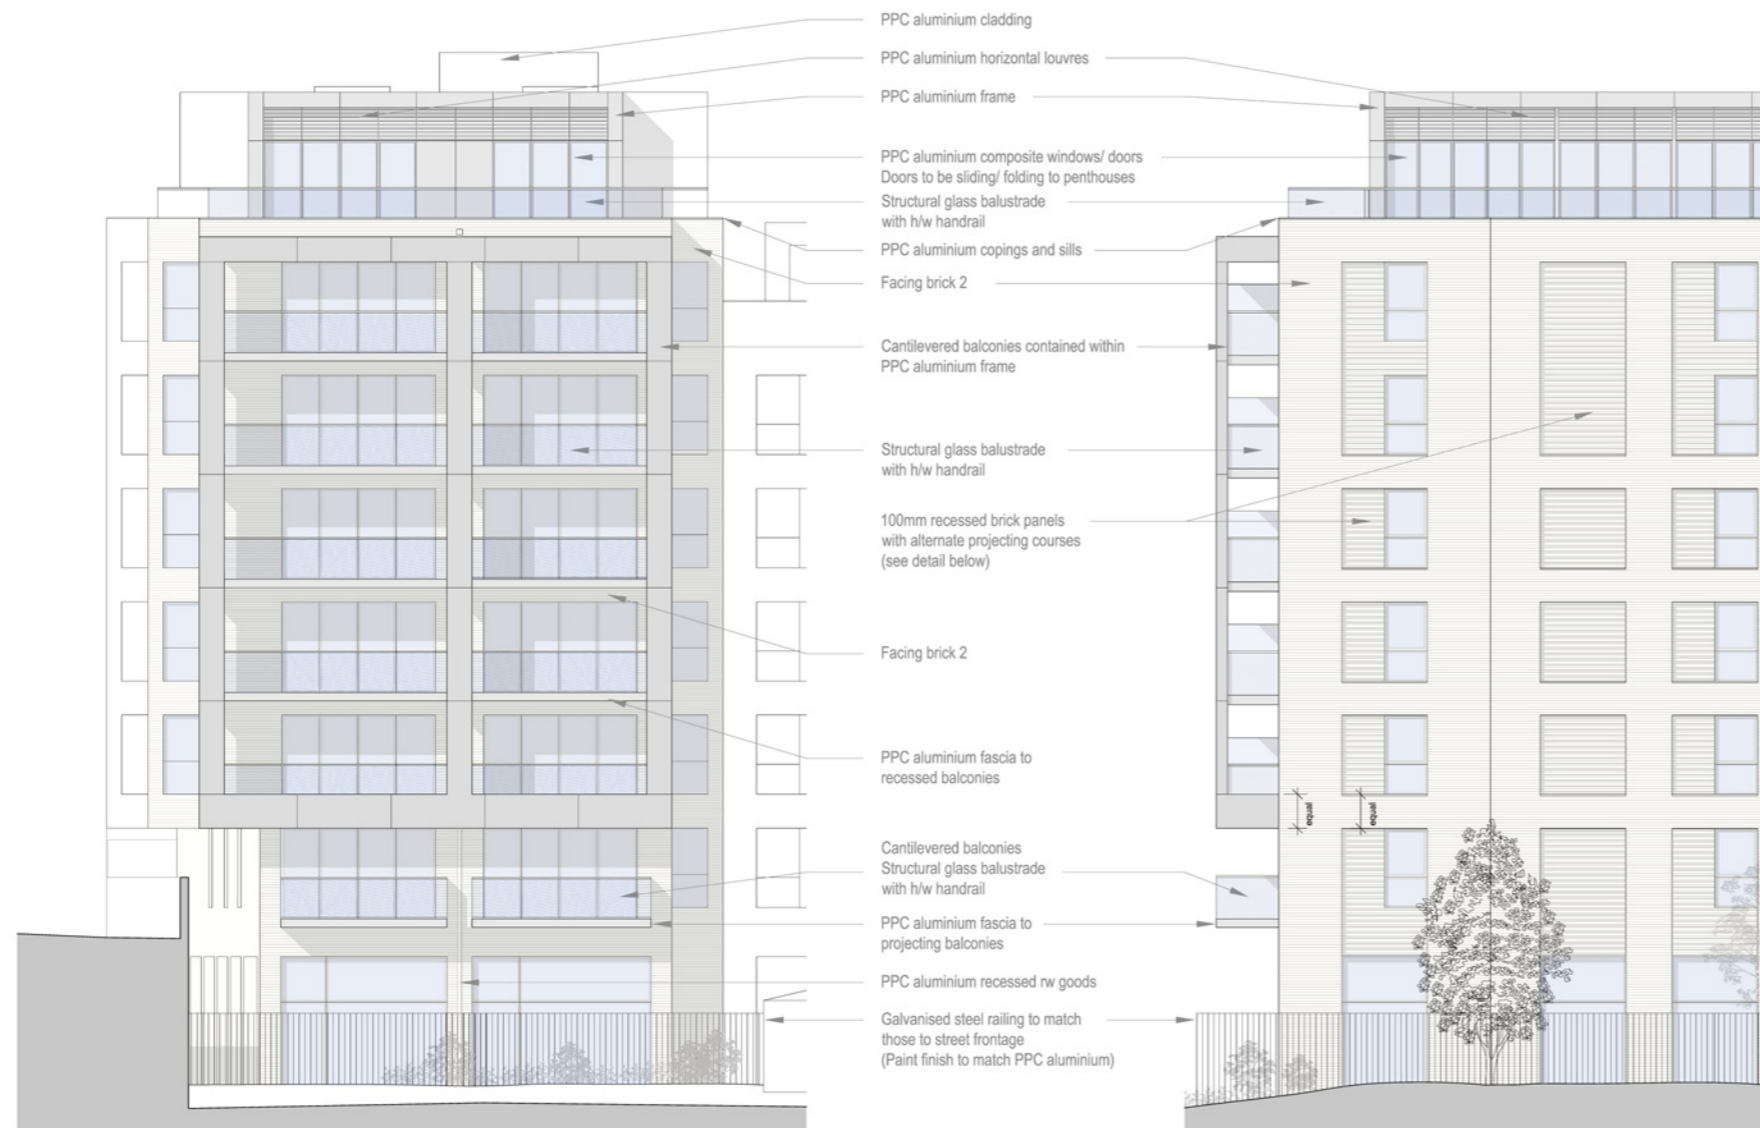


Detail East Elevation -Block A 1:100


Detail North Elevation -Block A 1:100

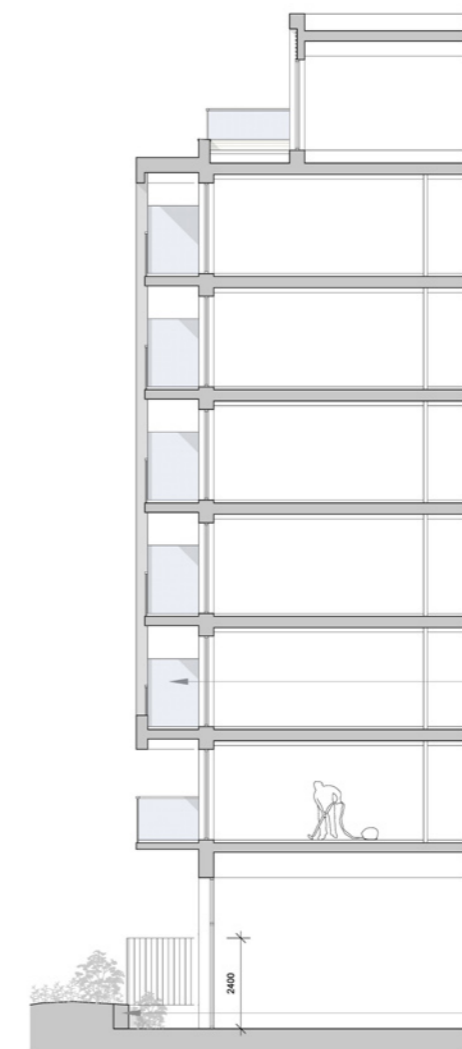


Detail Section- Block A 1:100

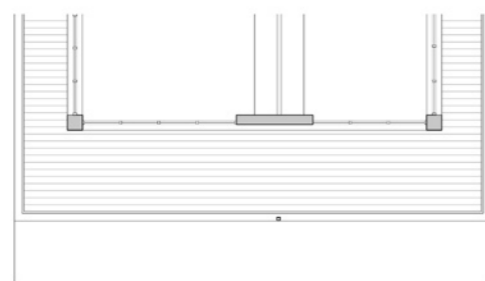


Detail Plan @ 7th floor level - Block A 1:100

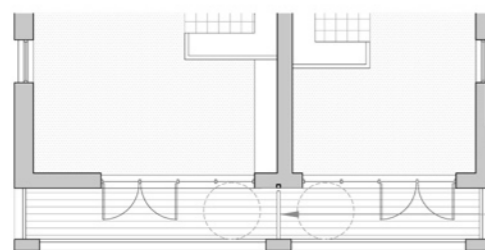

Detail Plan @ 2nd floor level - Block A 1:100

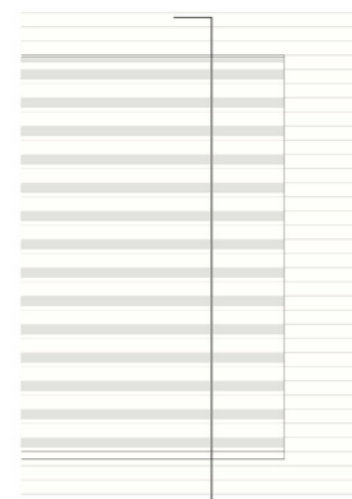

Detail of Recessed Brickwork -Elevation 1:20

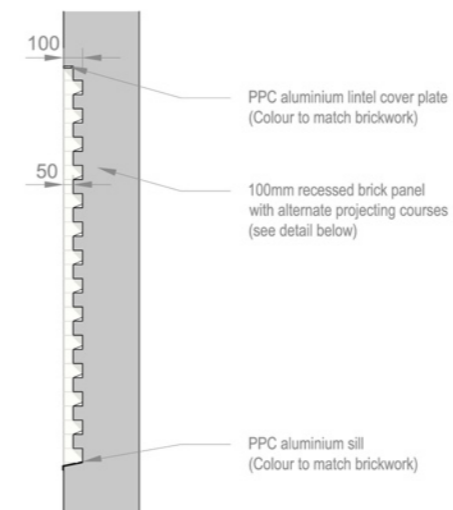

Detail of Recessed Brickwork -Section 1:20

PLANNING APPLICATION ISSUE kb 16-08-2013 P1
Notes Chkd Date Rev

TM Architects
c/o MA 4th Floor 45 Gee Street London EC1V 3RS
T 020 3179 3910 / 020 3179 3916

100 Chalk Farm Road
London NW1 8EH

Proposed Detailed Elevation: Sheet 1

Scale : 1:100/ 1:20 @ A1

Scale : 1:200/ 1:40 @ A3

Job Ref Dwg No Rev

133 / PL21 P1