



Detail North Elevation-Block B 1:100

Detail North-East Elevation-Block B 1:100


See Brickwork Detail See Gate Detail

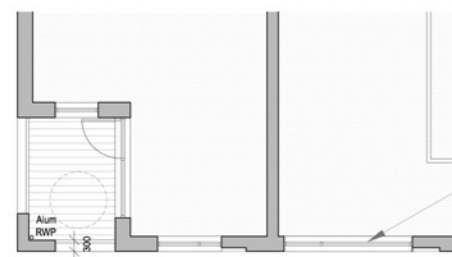


Detail Plan @ 1st Floor Level 1:100

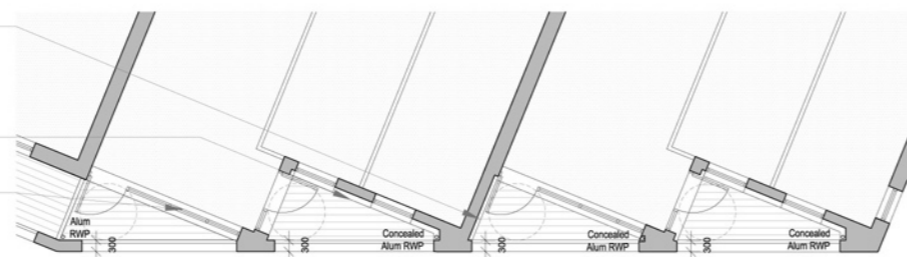

Detail Plan @ 1st Floor Level 1:100

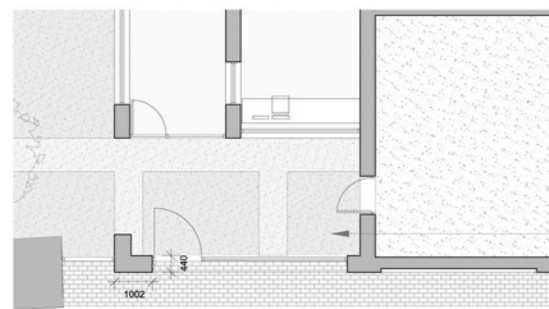


Detail Plan @ Ground Floor Level 1:100

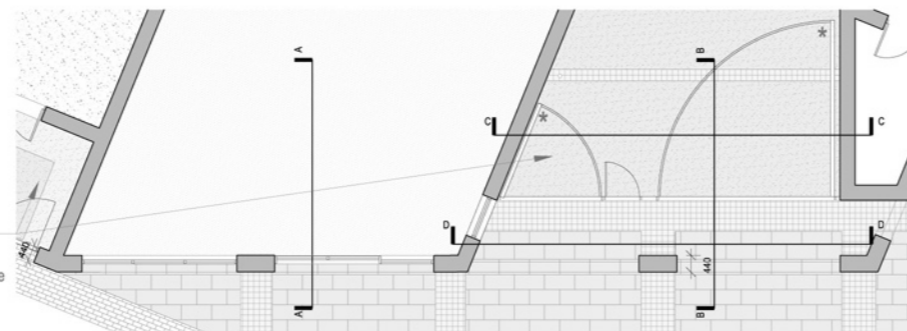

Detail Plan @ Ground Floor Level 1:100


\* Opening pivot mechanism to 2 larger gates to be linked into fire alarm to Roundhouse to open automatically

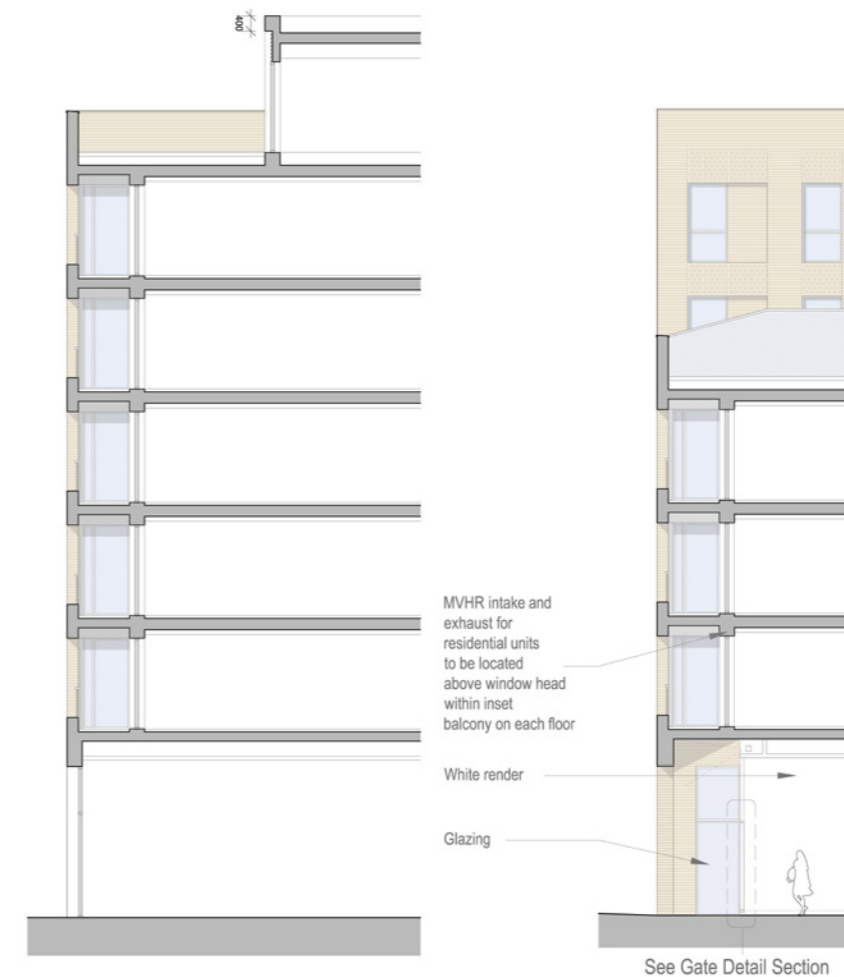

Detail Section A-A 1:100

Detail Section B-B 1:100


See Gate Detail Section

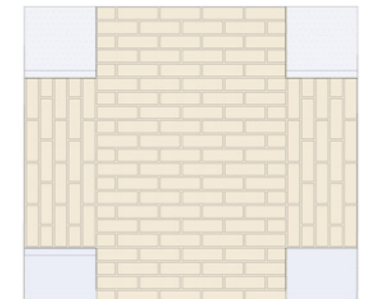


Brickwork Detail 1:20



Detail Section C-C 1:100

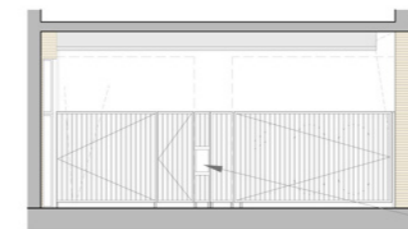

Detail Section D-D 1:100 Entrance Gates

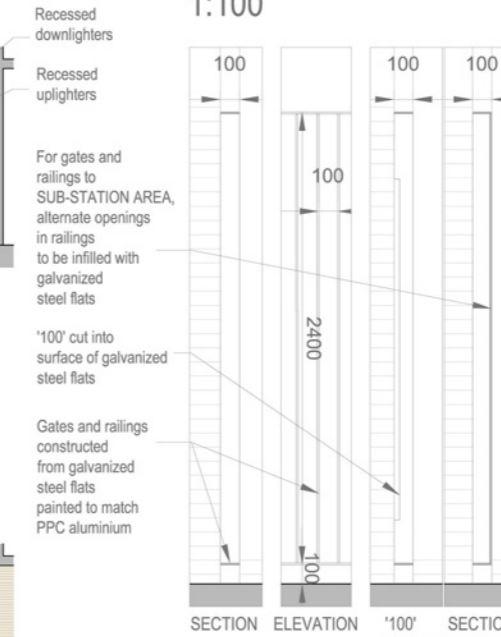

Gate Details 1:20

SECTION ELEVATION '100' DETAIL SECTION THROUGH SUB-STATION GATES

Notes

- General:
1. Do not scale from this drawing. All dimensions are millimeters unless otherwise stated.
  2. This drawing is for information purposes only. All dimensions and levels data are indicative only and subject to detailed structural and architectural design.
  3. Floor level datum indicative only.
  4. Copyright Tranter McManus Architects Ltd. This drawing not to be re-produced without the permission of the architect.

PLANNING APPLICATION ISSUE kb 16-08-2013 P1  
Notes Chkd Date Rev

TM Architects  
c/o MA 4th Floor 45 Gee Street London EC1V 3RS  
T 020 3179 3910 / 020 3179 3916

100 Chalk Farm Road  
London NW1 8EH

Proposed Elevation Detail  
Sheet 2

Scale : 1:100 @ A1  
Scale : 1:200 @ A3

Job Ref Dwg No Rev

133 / PL22 P1