


Notes

General:


1. Do not scale from this drawing. All dimensions are millimeters unless otherwise stated.
2. This drawing is for information purposes only. All dimensions and levels data are indicative only and subject to detailed structural and architectural design.
3. Floor level datum indicative only.
4. Copyright Tranter McManus Architects Ltd. This drawing not to be re-produced without the permission of the architect.




Detail North Elevation

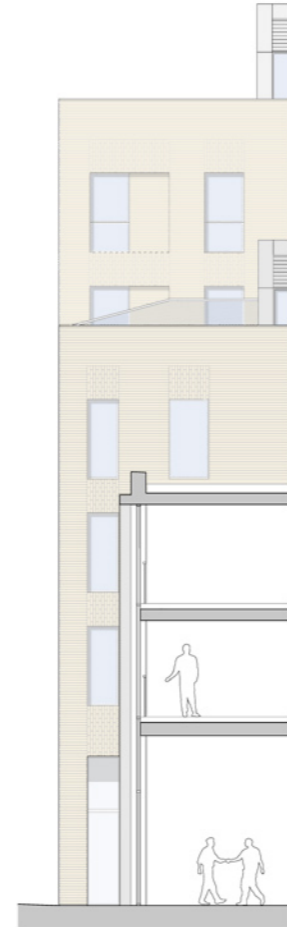


Detail Section North Elevation

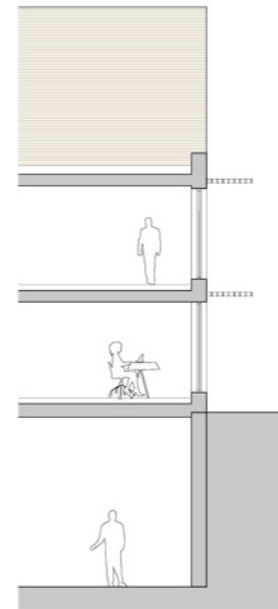


Detail Section South Elevation

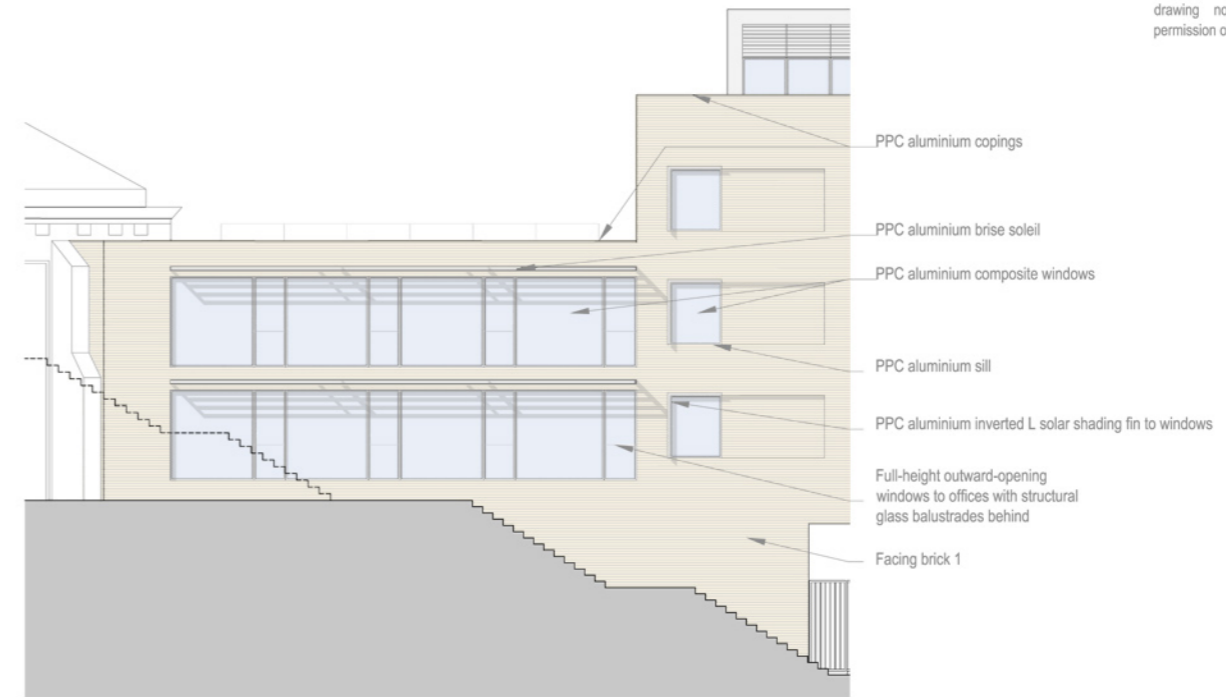


Detail South Elevation

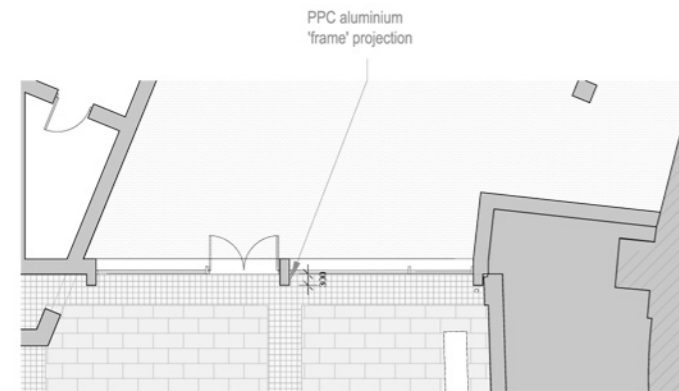

Detail Plan North Elevation @ Ground Floor Level

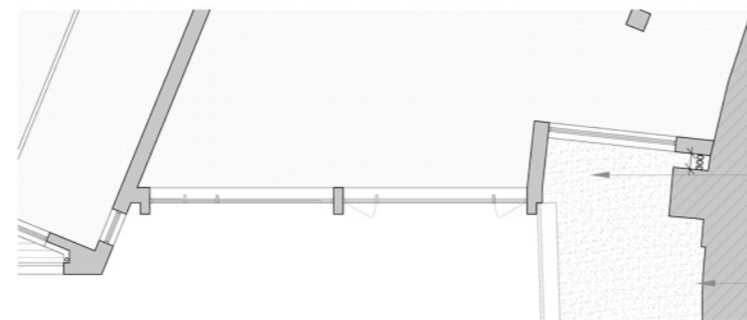

Detail Plan North Elevation @ First Floor Level

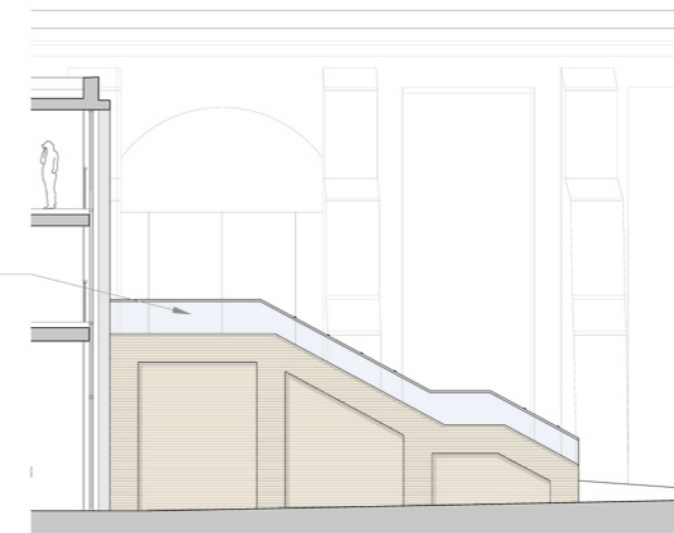

Detail Elevation of Staircase



PLANNING APPLICATION ISSUE kb 16-08-2013 P1
 Notes Chkd Date Rev

TM Architects
 c/o MA 4th Floor 45 Gee Street London EC1V 3RS
 T 020 3179 3910 / 020 3179 3916

100 Chalk Farm Road
 London NW1 8EH

Proposed Detailed Elevation

Sheet 3

Scale : 1:100 @ A1
 Scale : 1:200 @ A3

Job Ref Dwg No Rev

133 / PL23 P1