


Notes

General:

1. Do not scale from this drawing. All dimensions are millimeters unless otherwise stated.
2. This drawing is for information purposes only. All dimensions and levels data are indicative only and subject to detailed structural and architectural design.
3. Floor level datum, indicative only.
4. Copyright Tranter Mahanus Architects Ltd. This drawing not to be re-produced without the permission of the architect.

Demolition Notes

1. Care must be taken not to demolish, remove or otherwise damage any building elements integral to the Roundhouse
2. Any existing redundant structural or other elements built in to Roundhouse walls to be removed with care and brickwork repaired and made good with salvaged gault bricks to match existing, in lime mortar
3. Any damage to existing Roundhouse walls is to be made good to match existing
4. Prior to demolition of former retaining wall to Chalk Farm Road boundary, exact location and all details to be recorded accurately

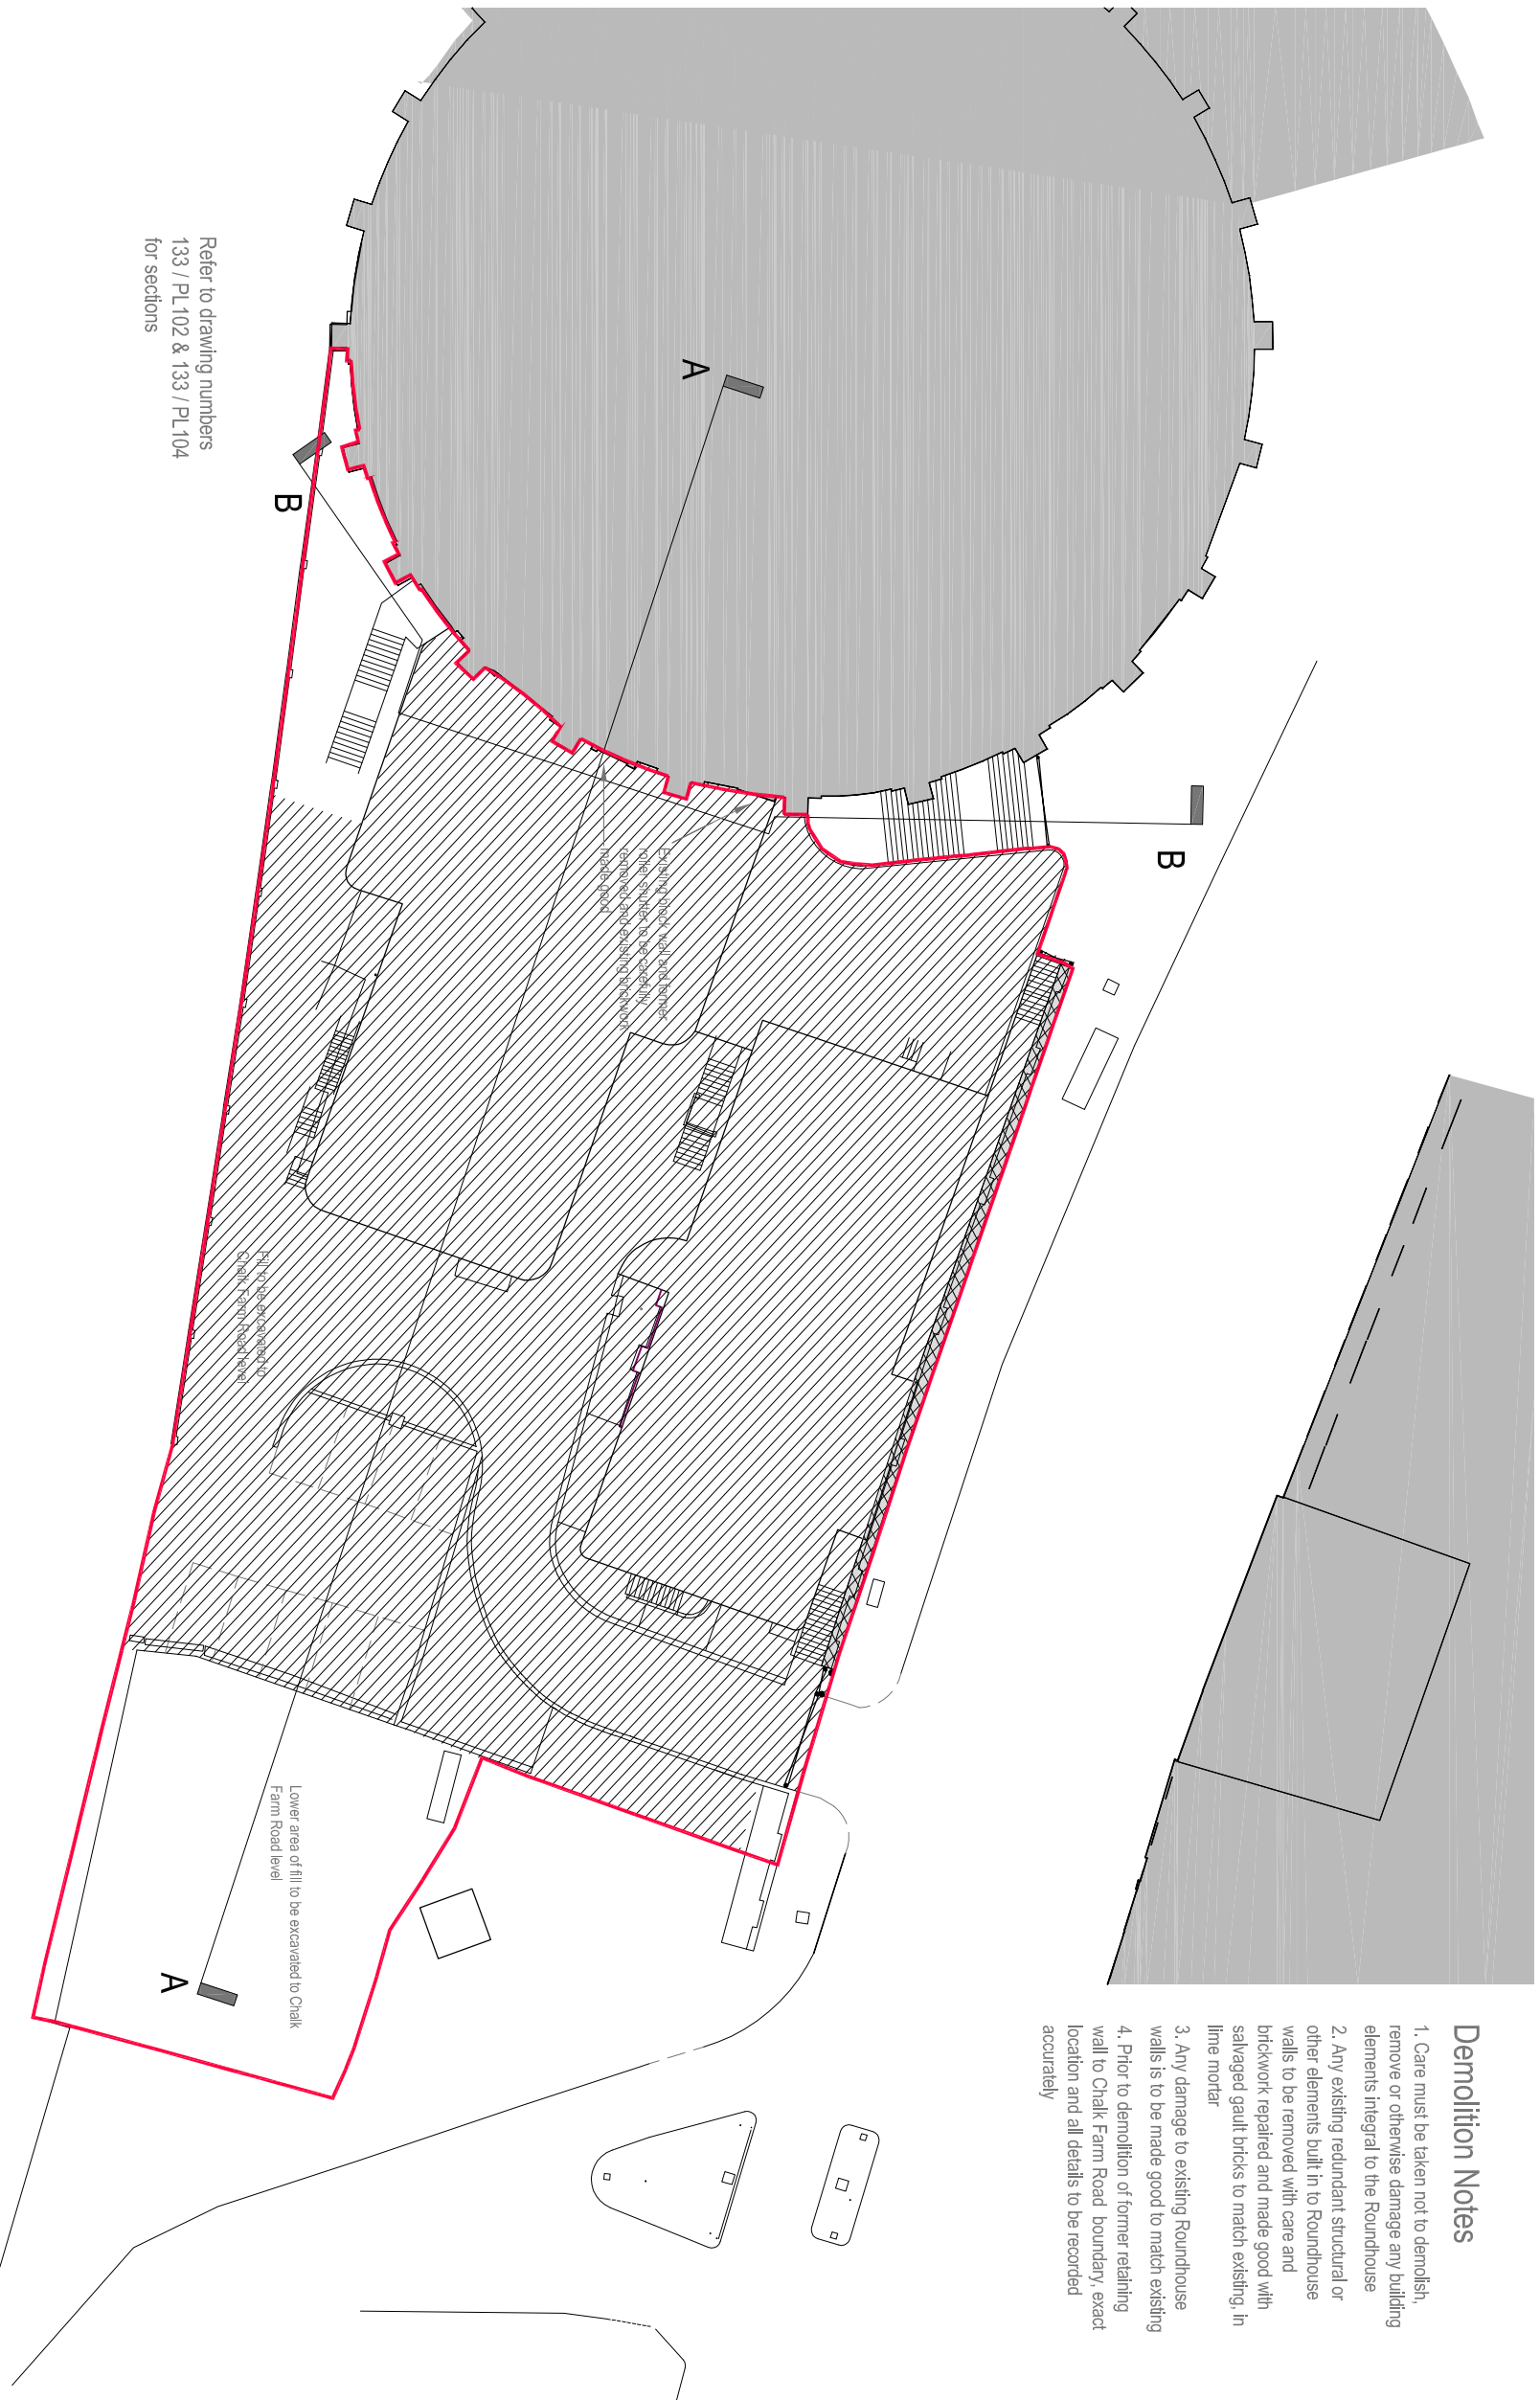

Refer to drawing numbers
133 / PL 102 & 133 / PL 104
for sections

Site plan showing extent of proposed demolition

PLANNING APPLICATION/ISSUE No 1649/2019 P1
Notes Chkd Date Rev

TM Architects

c/o MA 4th Floor 45 Gae Street London EC1V 3RS
T 020 31779 3910 / 020 3179 3916

100 Chalk Farm Road
NW1 8EH

Listed Building Application

Proposed demolition: Sheet 1 Site Plan

Scale : 1:200 @ A1
Scale : 1:400 @ A3

Job Ref Dwg No Rev

133 / PL 101 / P1