


<b>archplan</b> architects and property management 1 Millfield Place, Highgate, London N6 6JP Tel: 020 8341 5628 e-mail: archplan@hotmail.com	Date	Scale	Project	Drawing no.
	Aug 2013	1:100 At A3	22 Upper Woburn place London WC 1H <b>GROUND FLOOR PLAN</b> <b>AS EXISTING</b>	WP/ 01 Copyright Archplan 2013
	Drawn by		Title	
	Checked by			

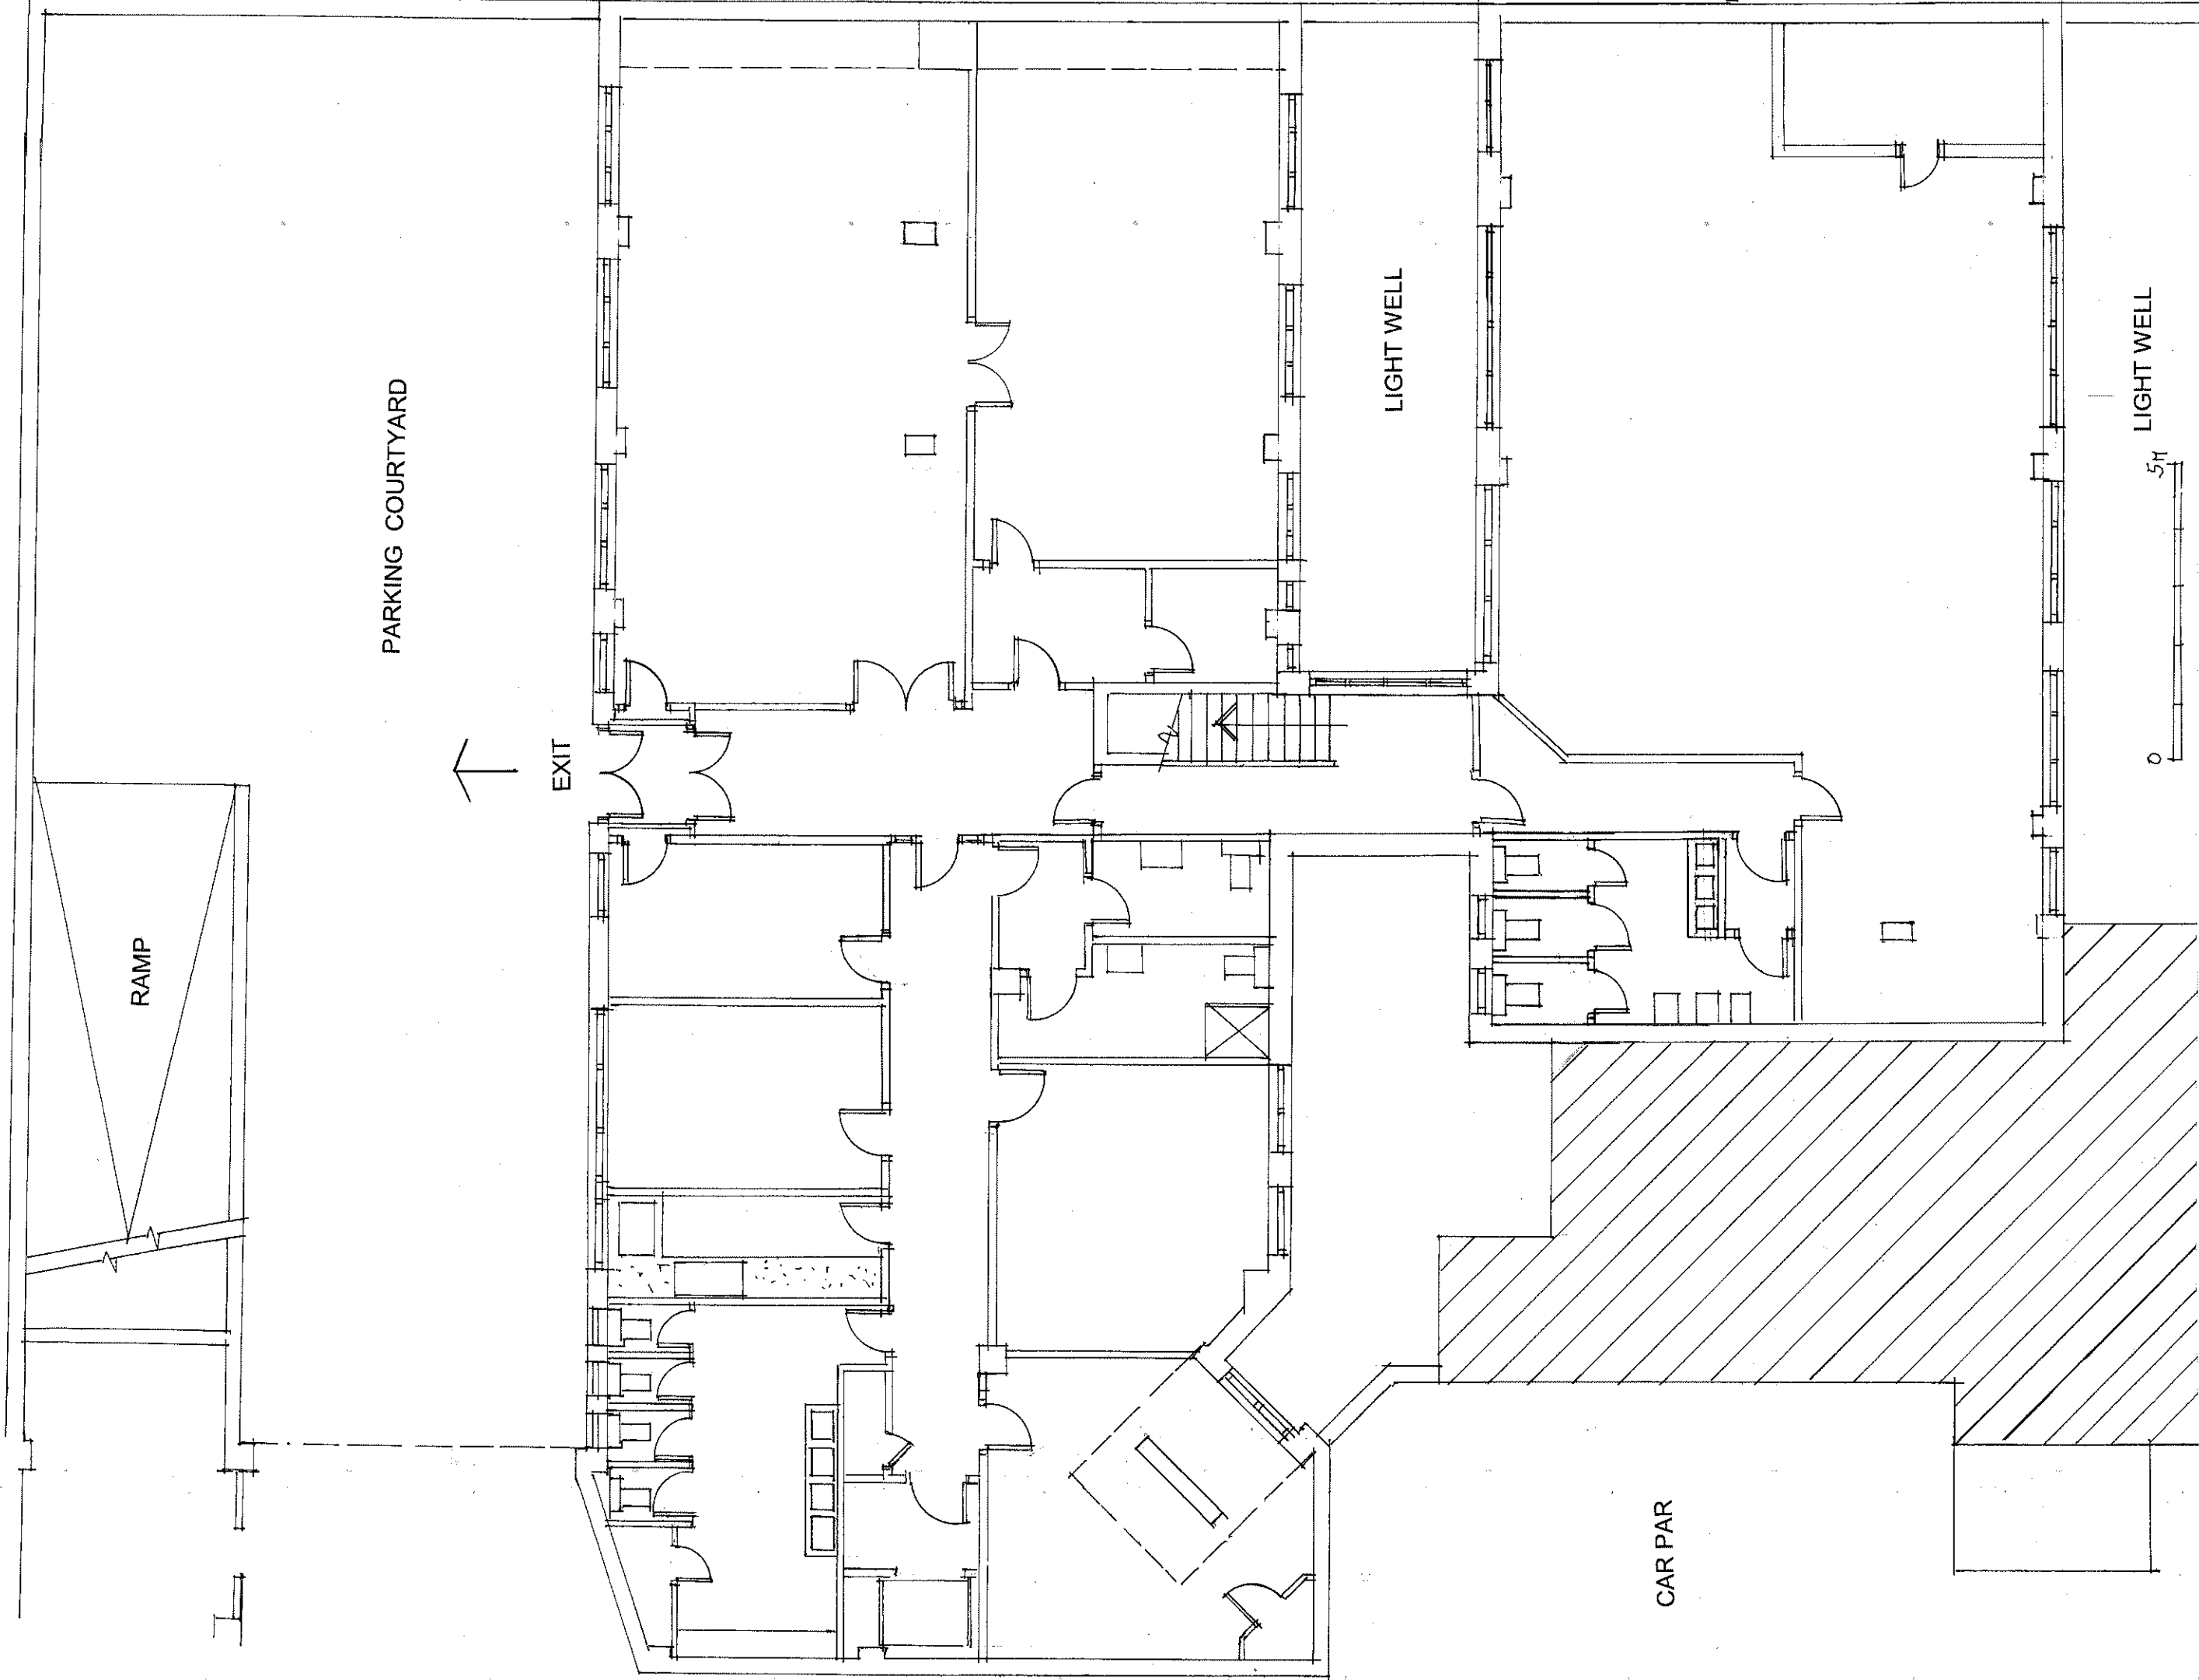

PARKING COURTYARD

RAMP

EXIT ↑

LIGHT WELL

LIGHT WELL

CAR PAR



<p><b>archplan</b>          architects and property management          1 Millfield Place, Highgate, London N6 6JP          Tel: 020 8341 5628 e-mail: archplan@hotmail.com</p>		<p>Date          Aug 2013</p>	<p>Scale          1:100          At A3</p>	<p>Project          22 Upper Woburn place          London WC 1H  <b>LOWER GROUND FL PLAN</b>          Title <b>AS EXISTING</b></p>	<p>Drawing no.  <b>WP/02</b>          Copyright          Archplan 2013</p>
<p>Drawn by</p>	<p>Checked by</p>				