



Bedford Avenue / North Elevation - Scale 1:100

Great Russell Street / South Elevation - Scale 1:100

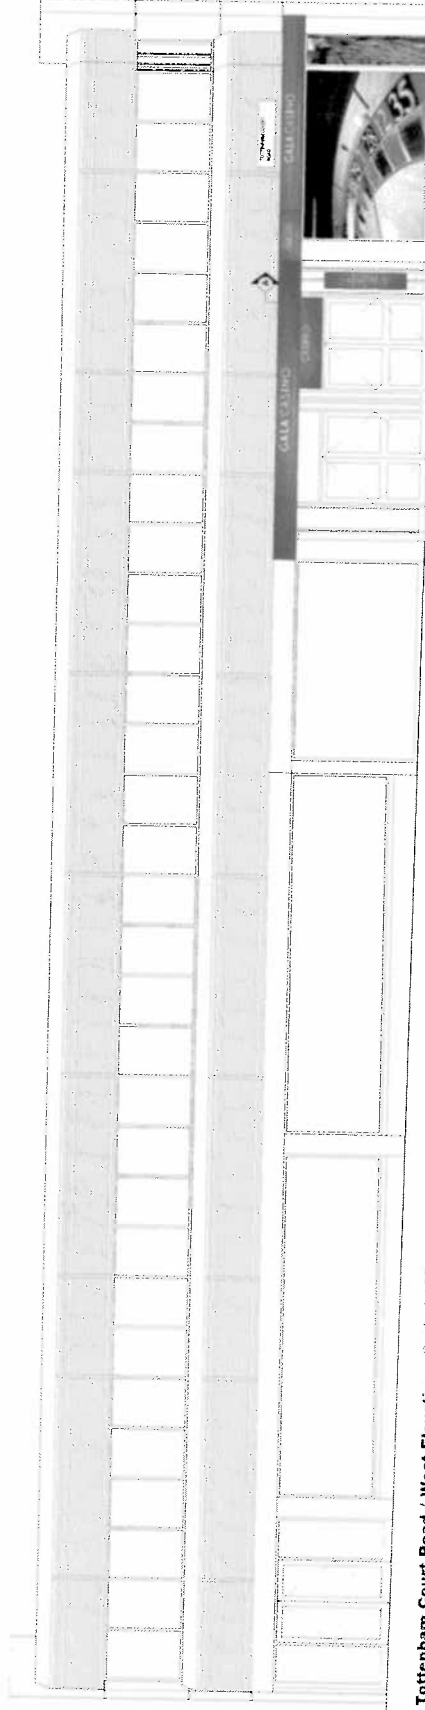

Tottenham Court Road / West Elevation - Scale 1:100

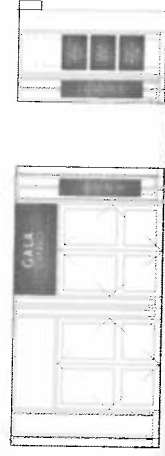

Entrance Recess Detail - Scale 1:100

Section A-A - Scale 1:100